


3- FLOOR PLAN

SCALE 1:200

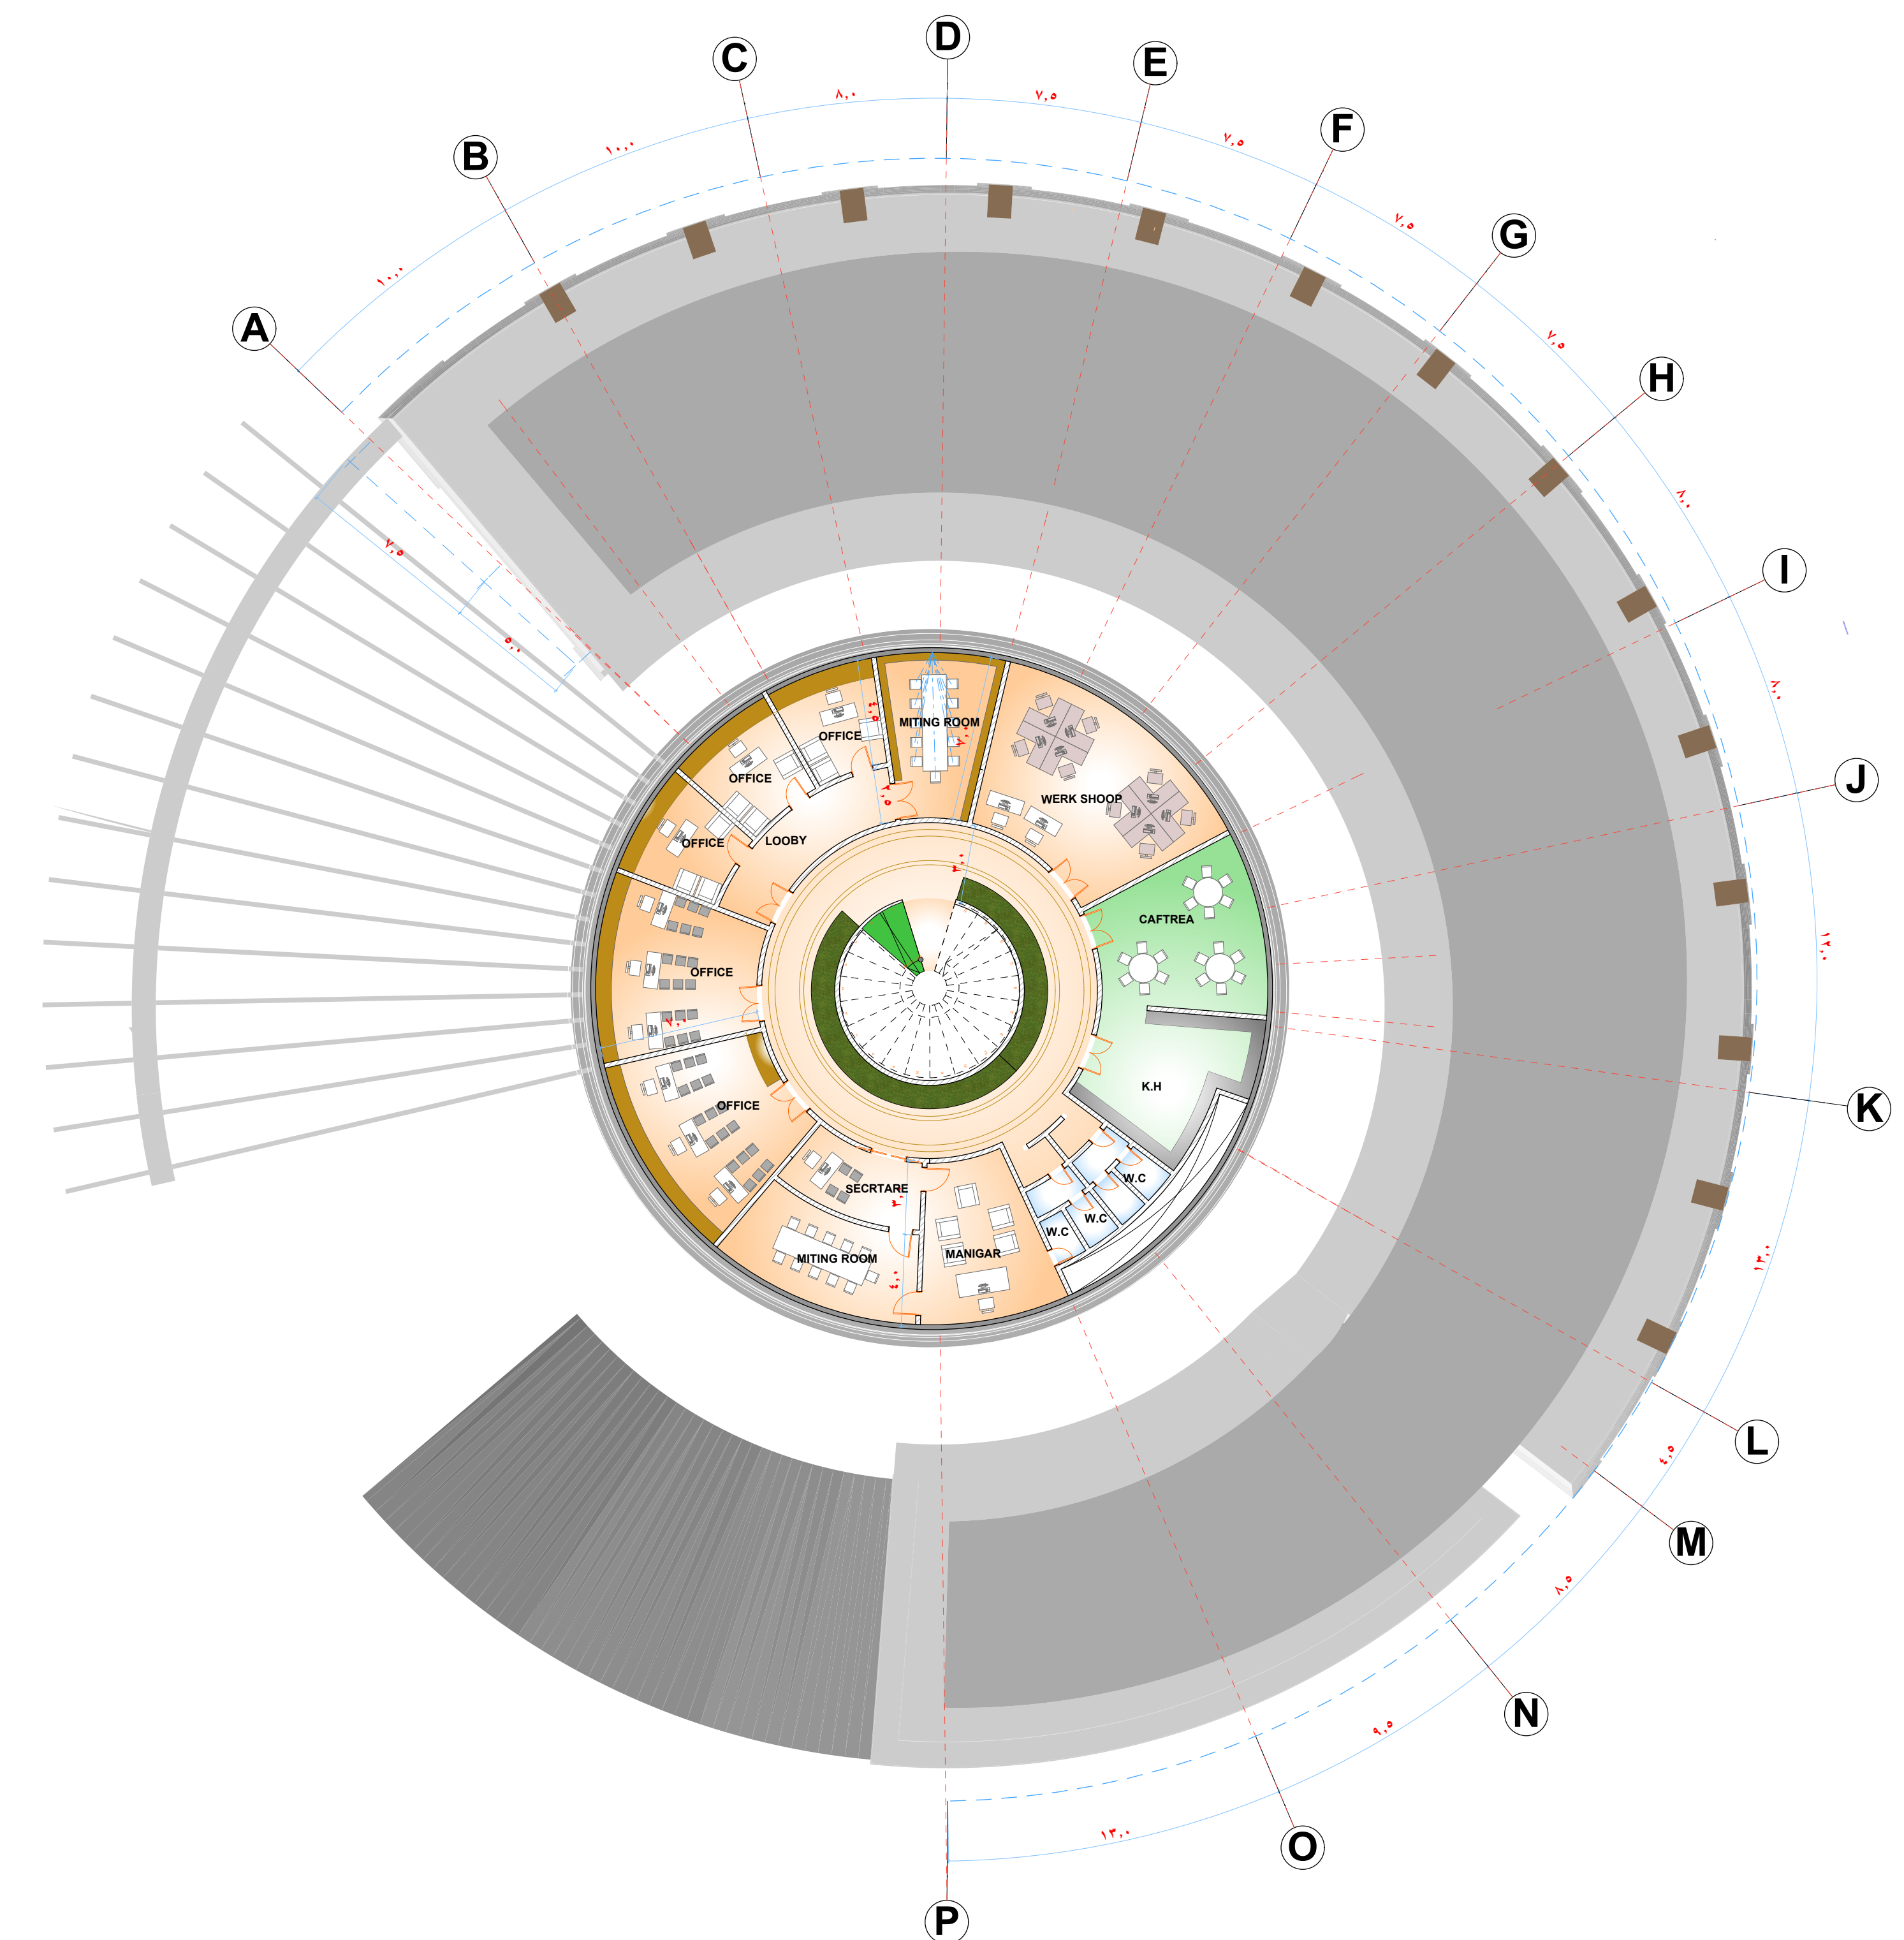

4- FLOOR PLAN

SCALE 1:200

PLAN