
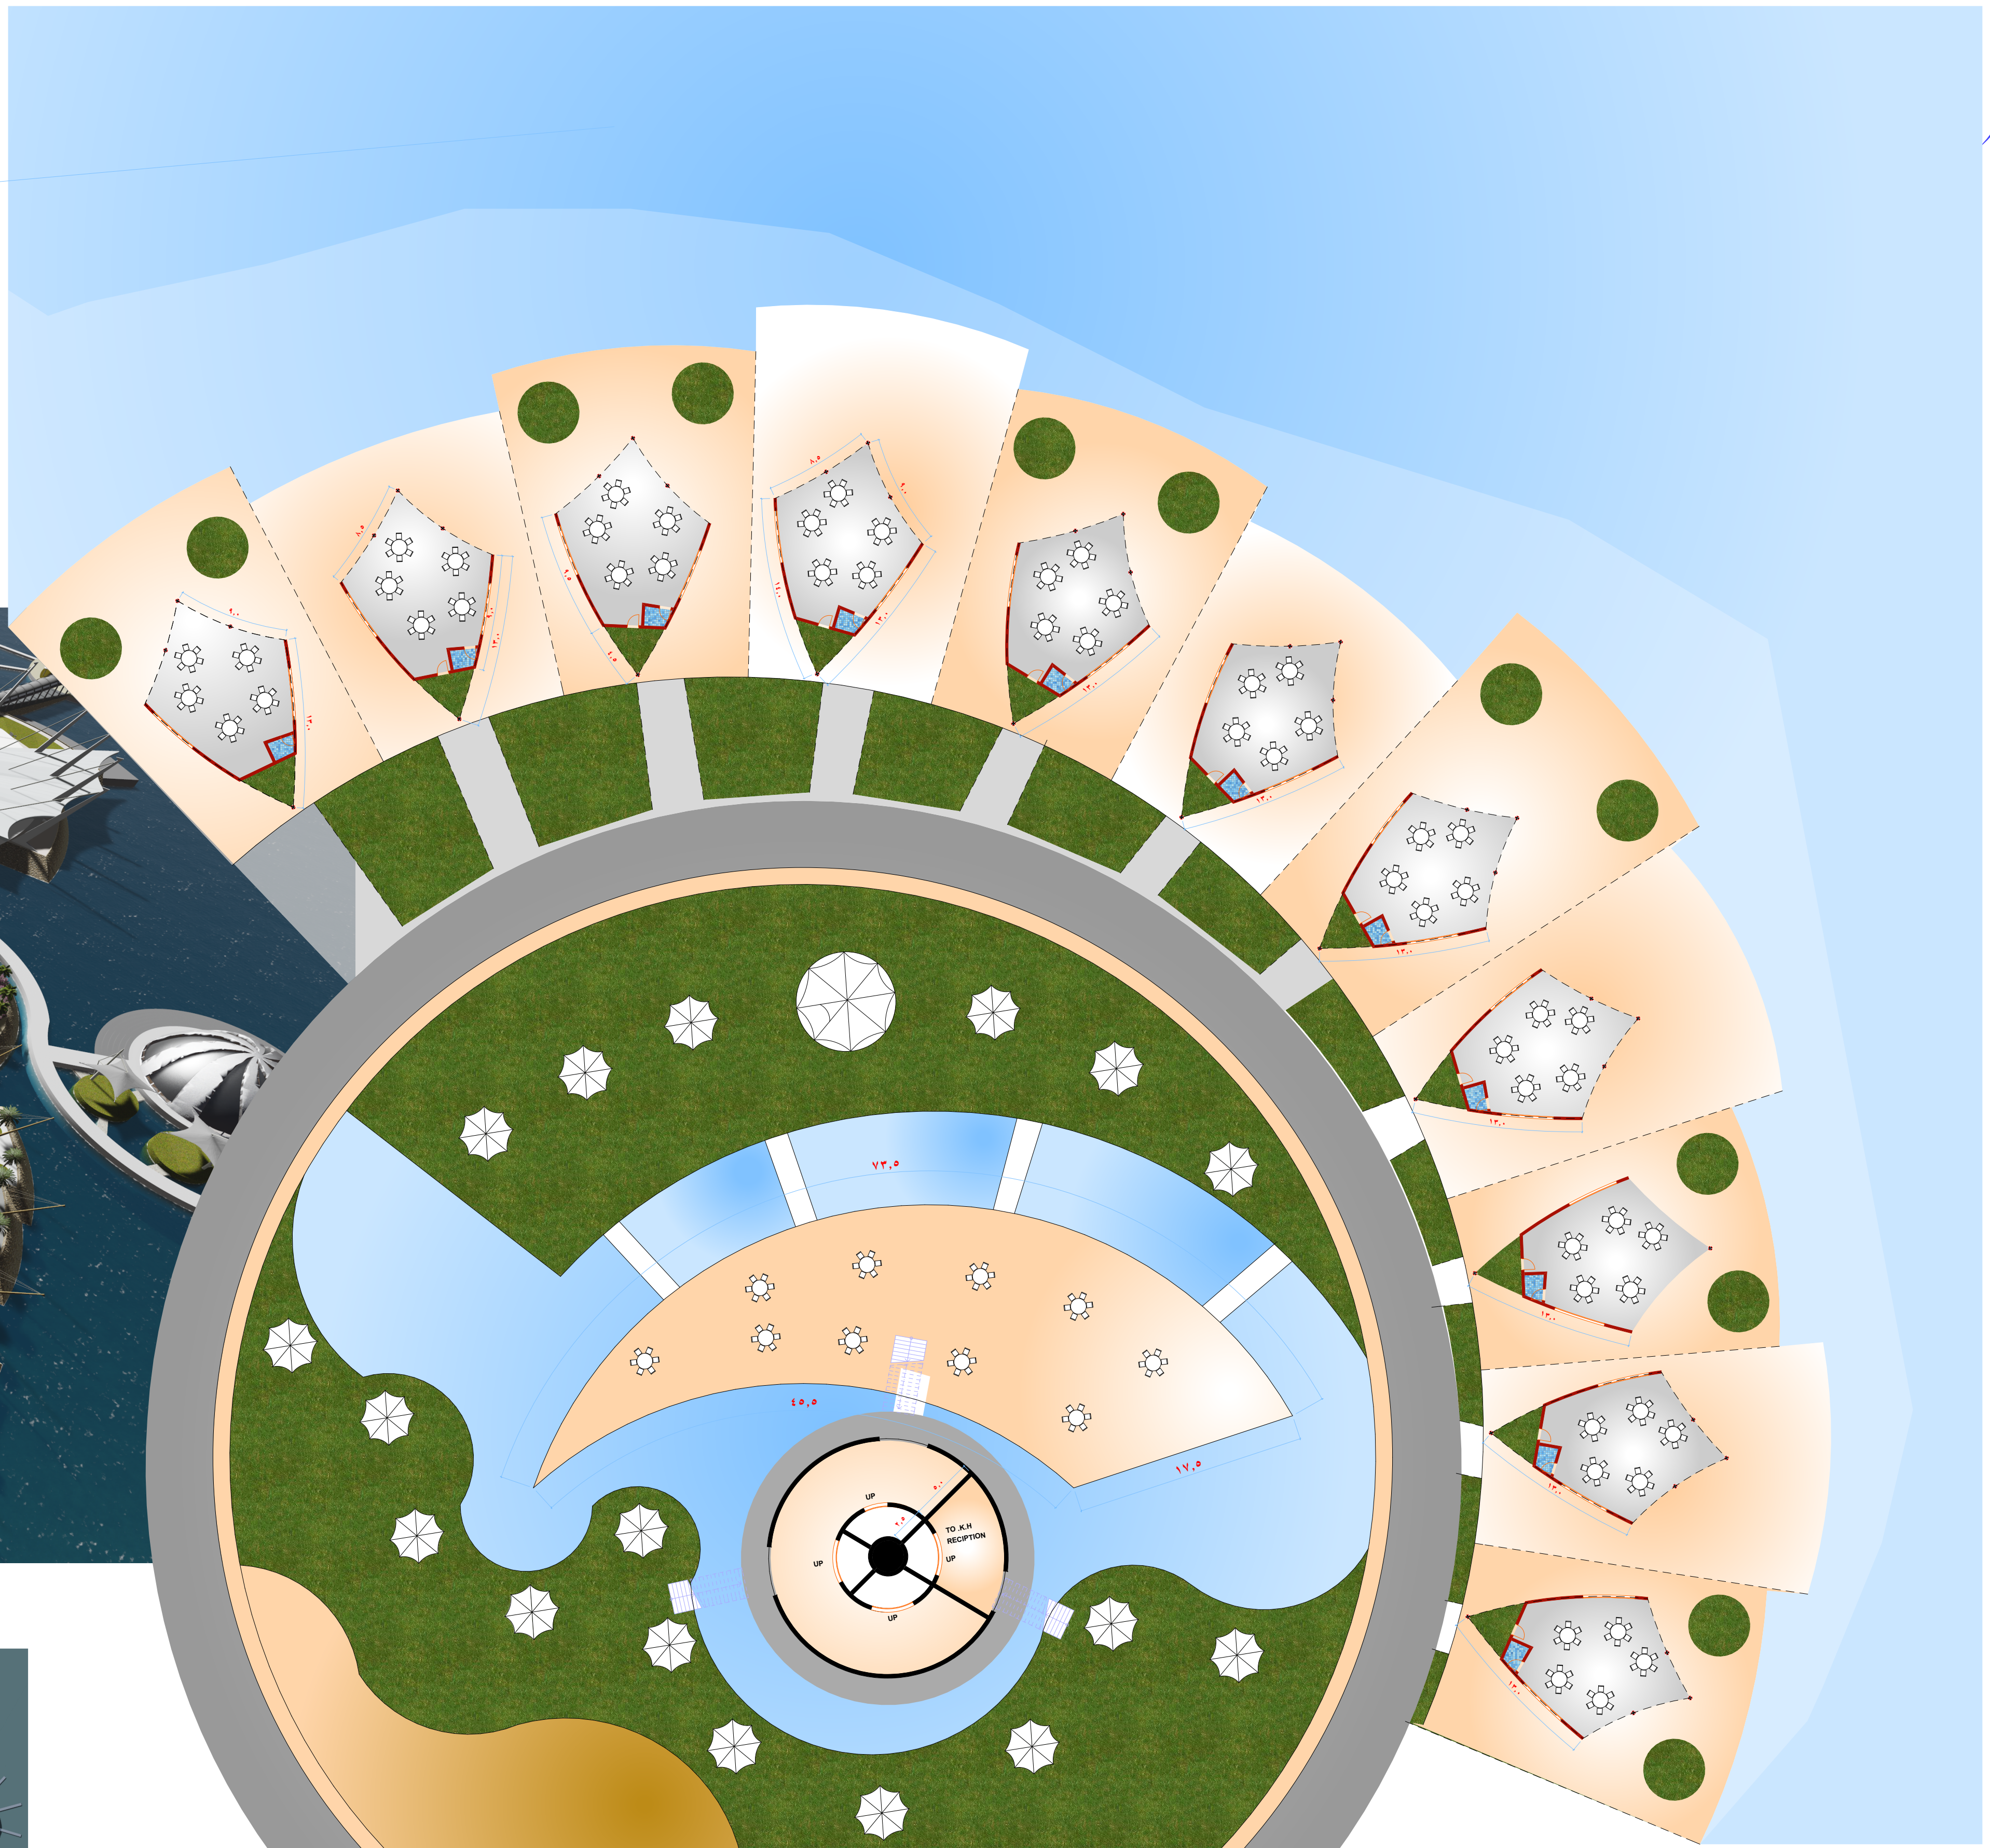


FIRST FLOOR PLAN

SCALE 1:200

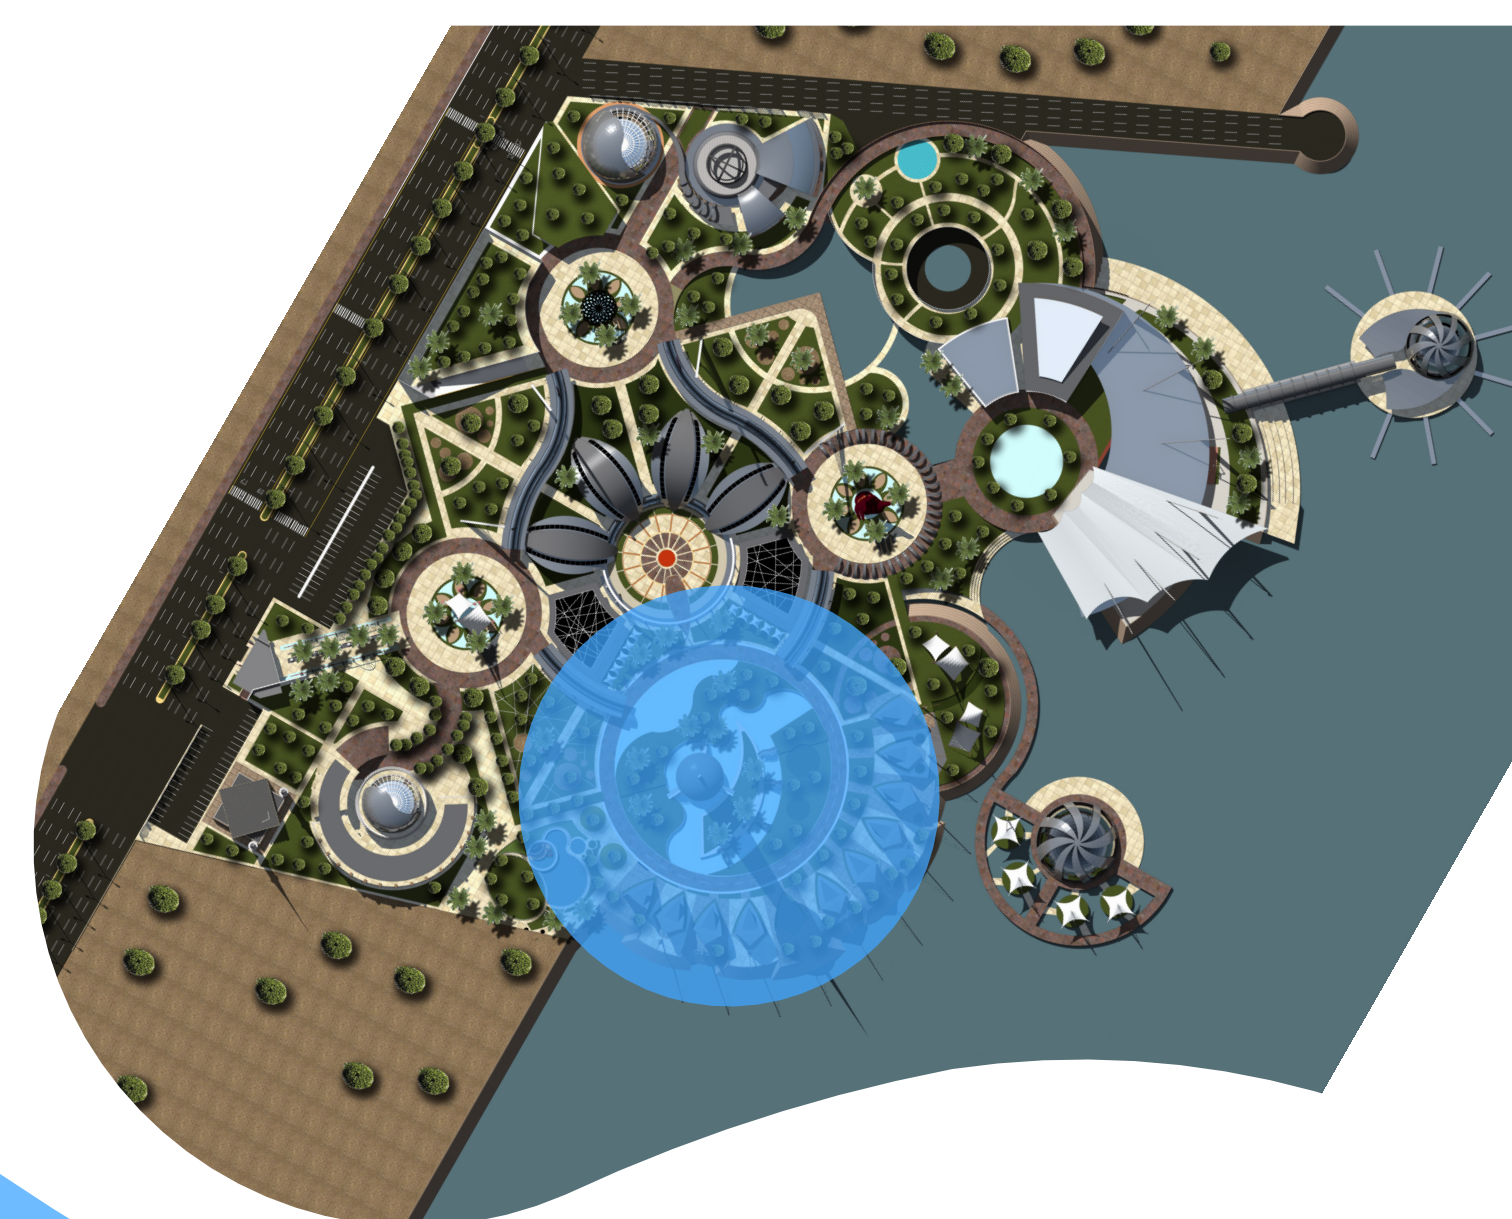

GROUND FLOOR PLAN

SCALE 1:300

PLAN

DESIGNED BY:
ALAA MERGANI ABD ALLMAGED