




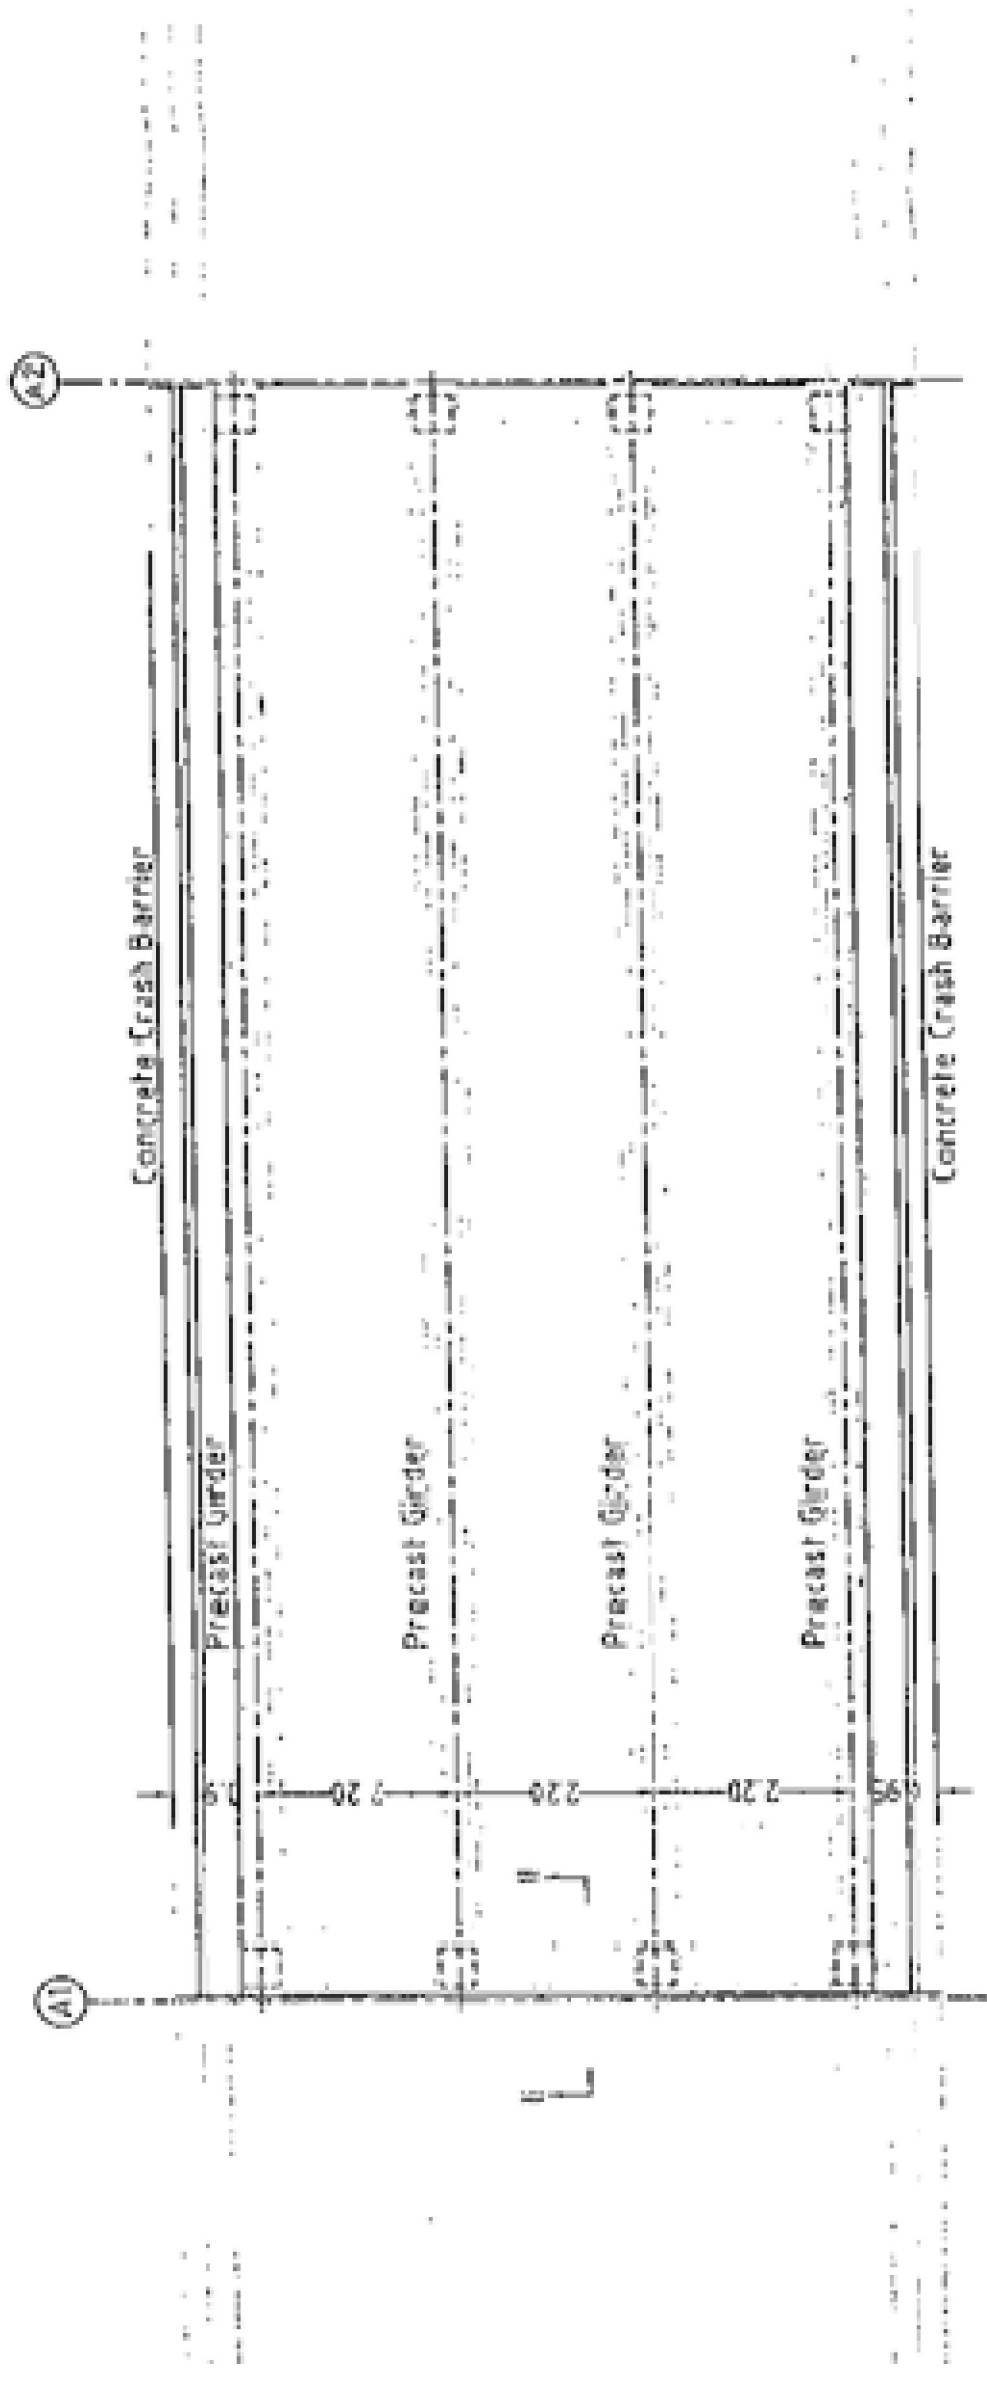


Partial Framing Plan
Scale 1:100

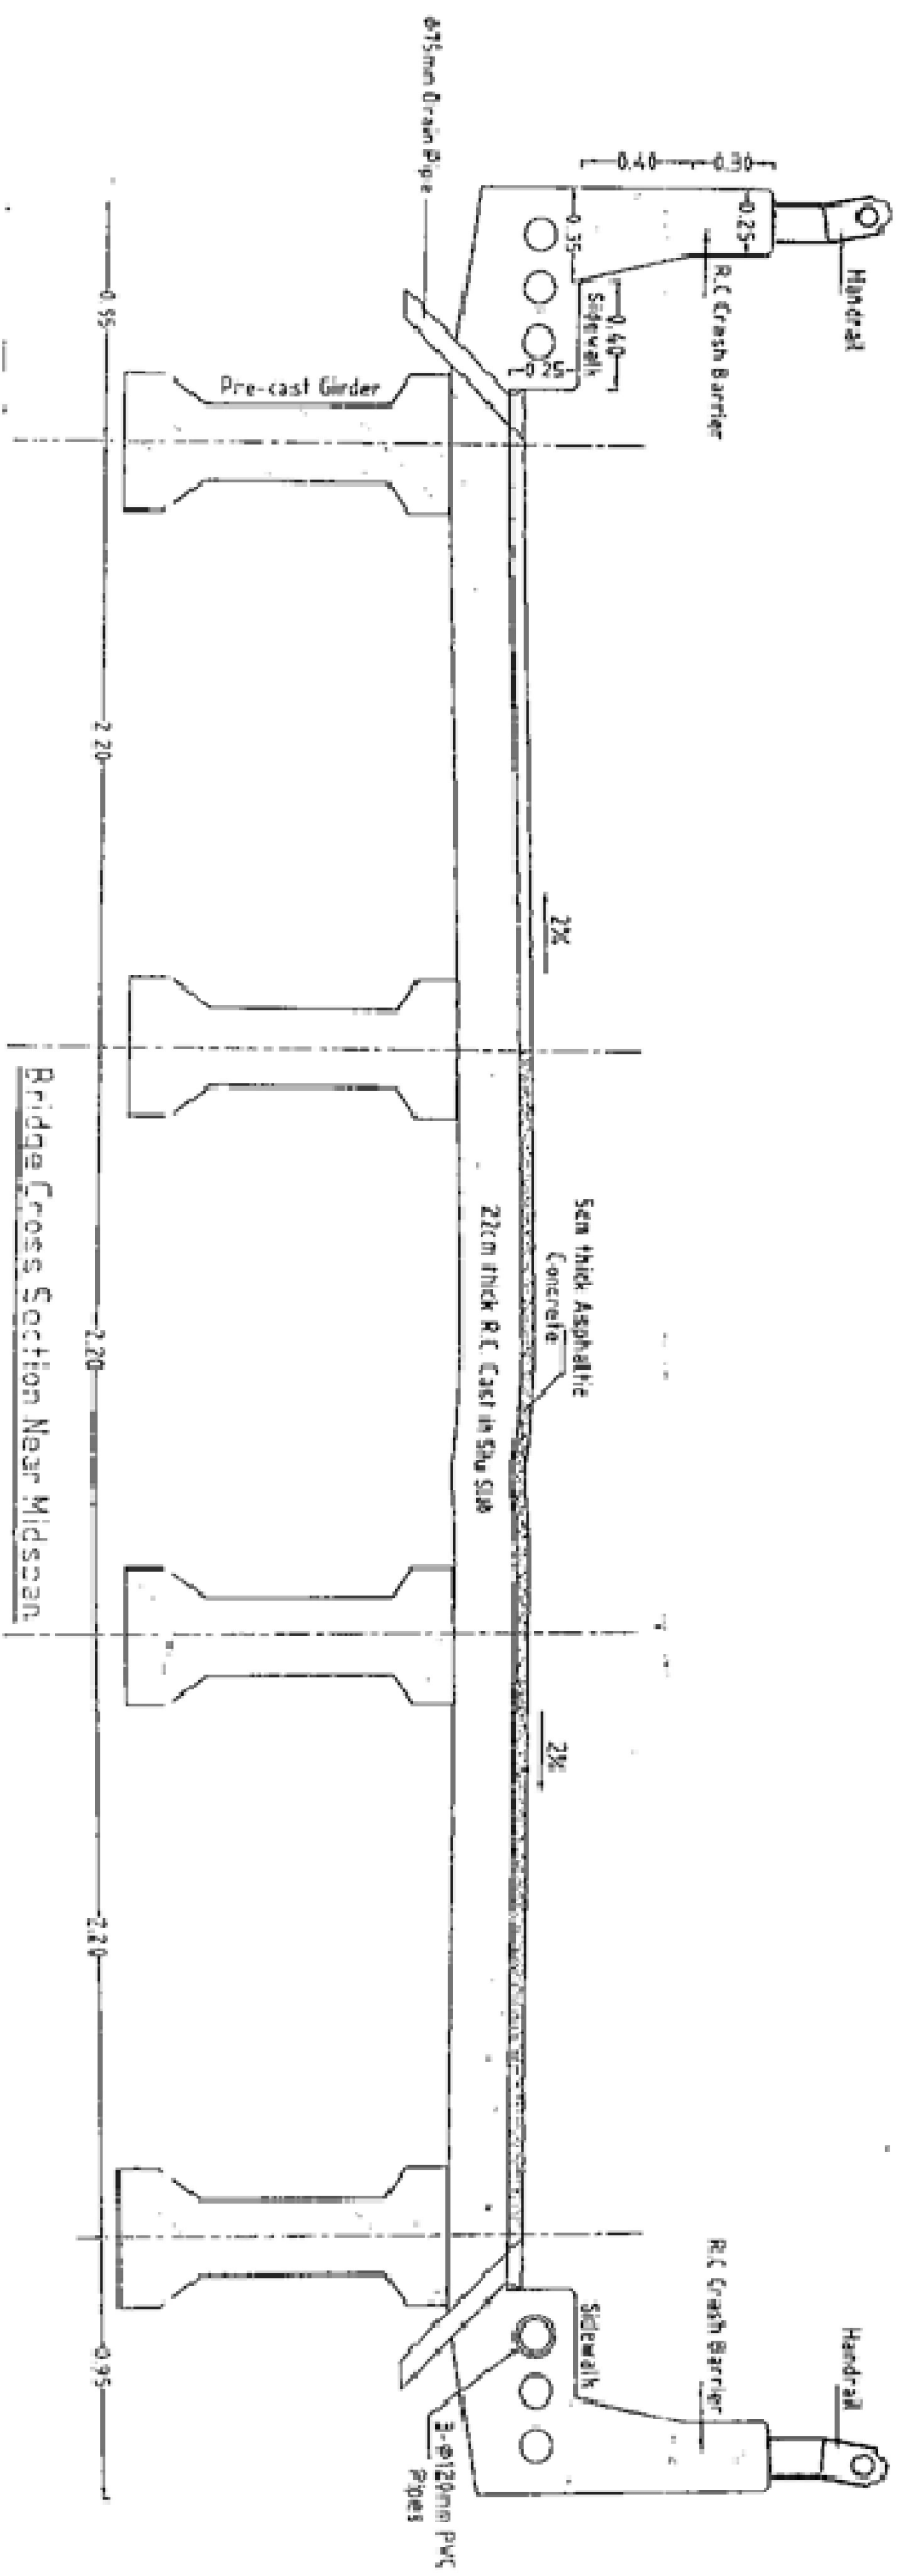

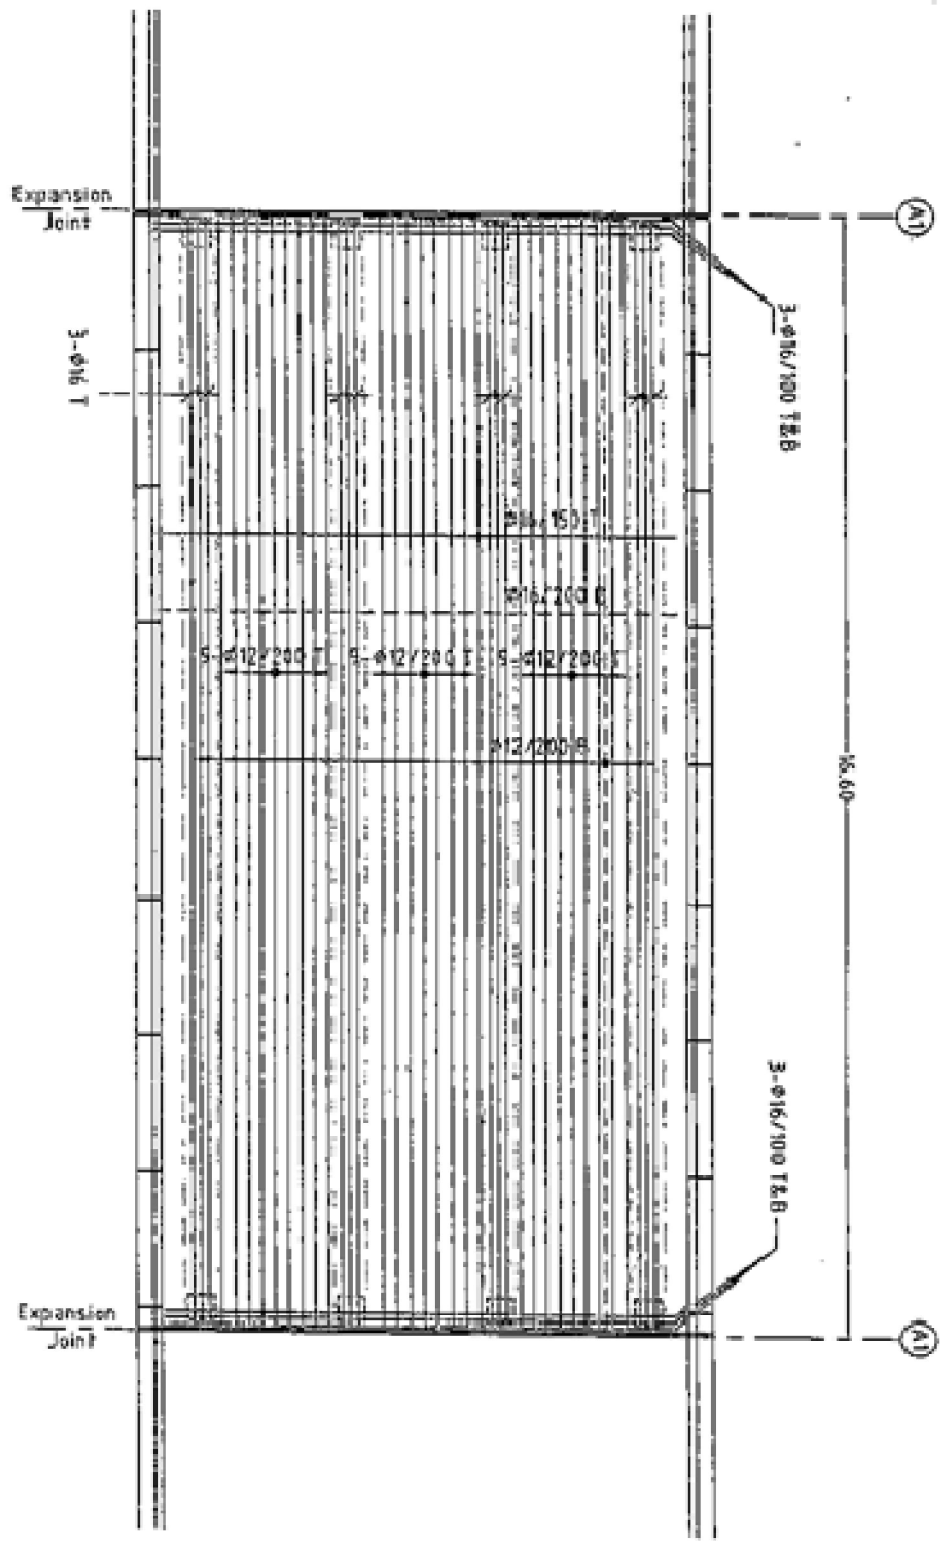



Deck Slab Reinf. Details
Scale 1/25

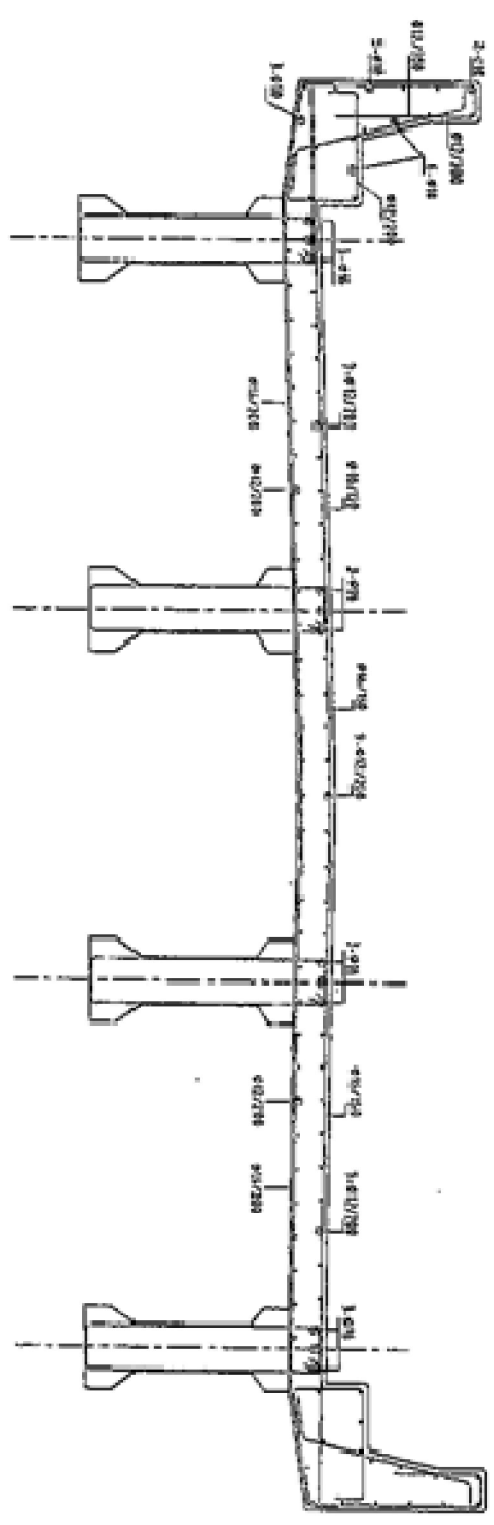

Deck Slab Reinf. Details
Scale 1/10

 **DAR Consult**
 Bridges Department
 For Construction
 Sign: *[Signature]*
 Date: 14/11/2013



 Project Name: Khor Haseely-1 Bridge Sheet No: 202 Date: 08/2012	Project No: 1740 Revision: 01 Date: 08/2012	Checked: Eng. Tarek Abdel Date: 14/11/2013
--	--	---

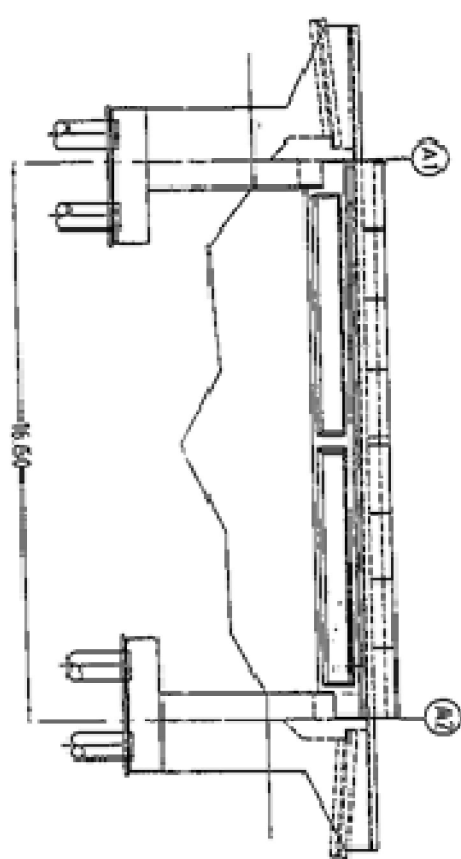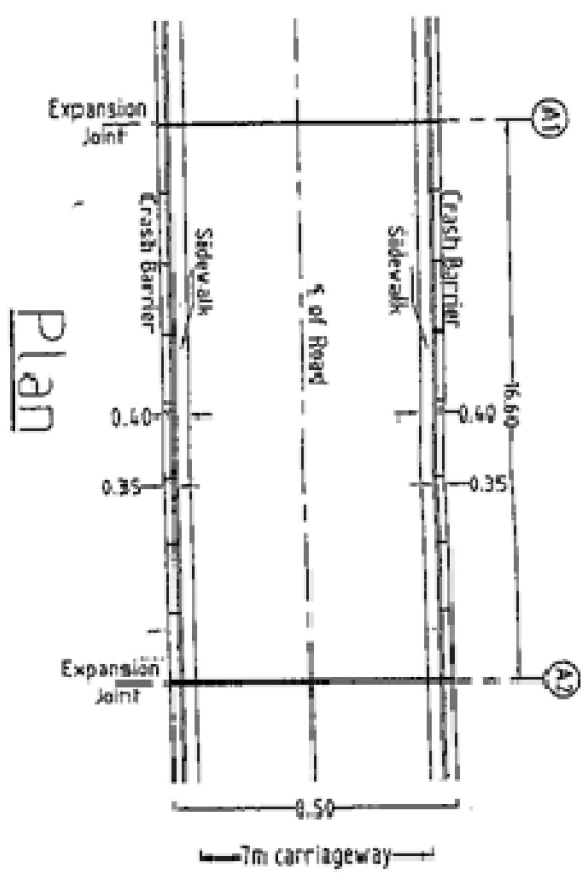

FINISHING LEVELS	530.000	526.988	102+356.5
EXISTING LEVELS			
CHAINAGE	530.000	526.986	102+373.1



DAR CONSULT
 Bridges Department
 Sign: 
 Date: 24/11/2012

 Ministry of Transport and Infrastructure Directorate General of Bridges and Roads		Project Name: Khor Baseely-1 Bridge Plan & Elevation		Scale: 1:200 Date: 08/2012		Drawn by:  Checked by:  Approved by: 	
Client: IPAD Project No: 001 Revision: 1		Project No: 001 Revision: 1		Date: 08/2012		Drawn by:  Checked by:  Approved by: 	

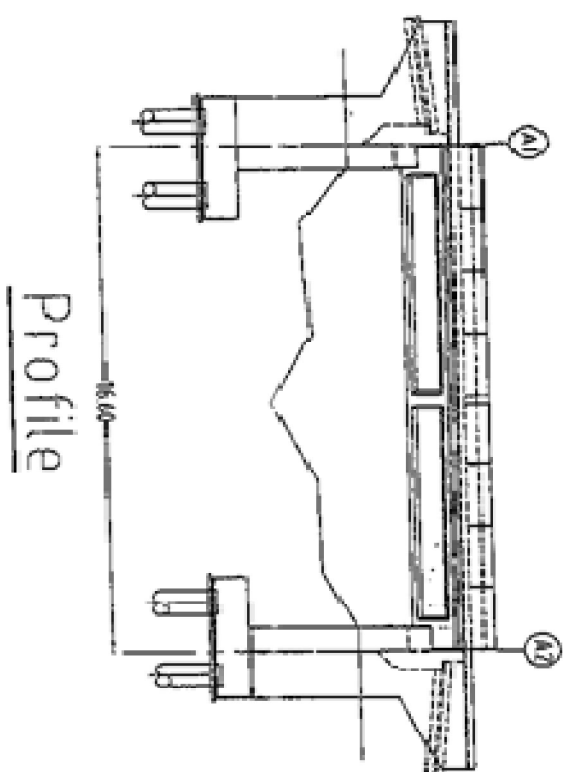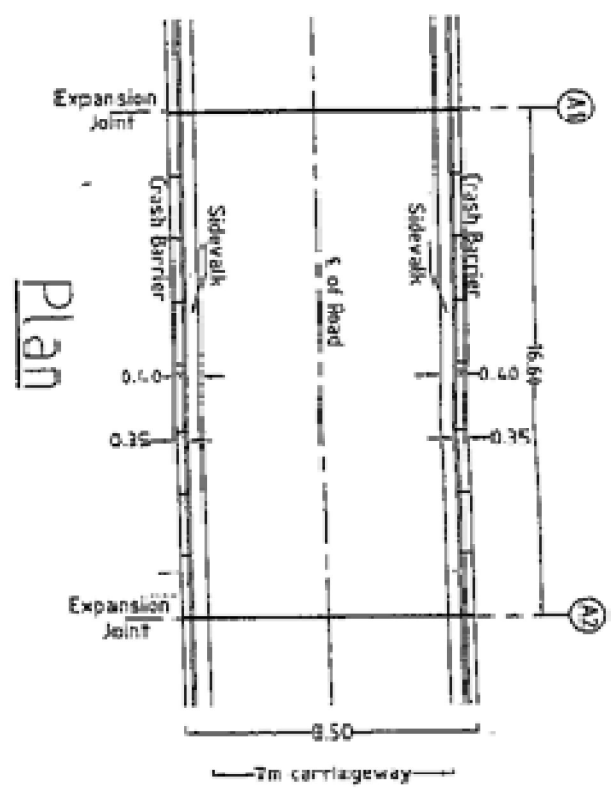


EXISTING LEVELS	EXISTING LEVELS	EXISTING LEVELS
102-356.5	526.988	530.000
102-373.1	526.986	530.000



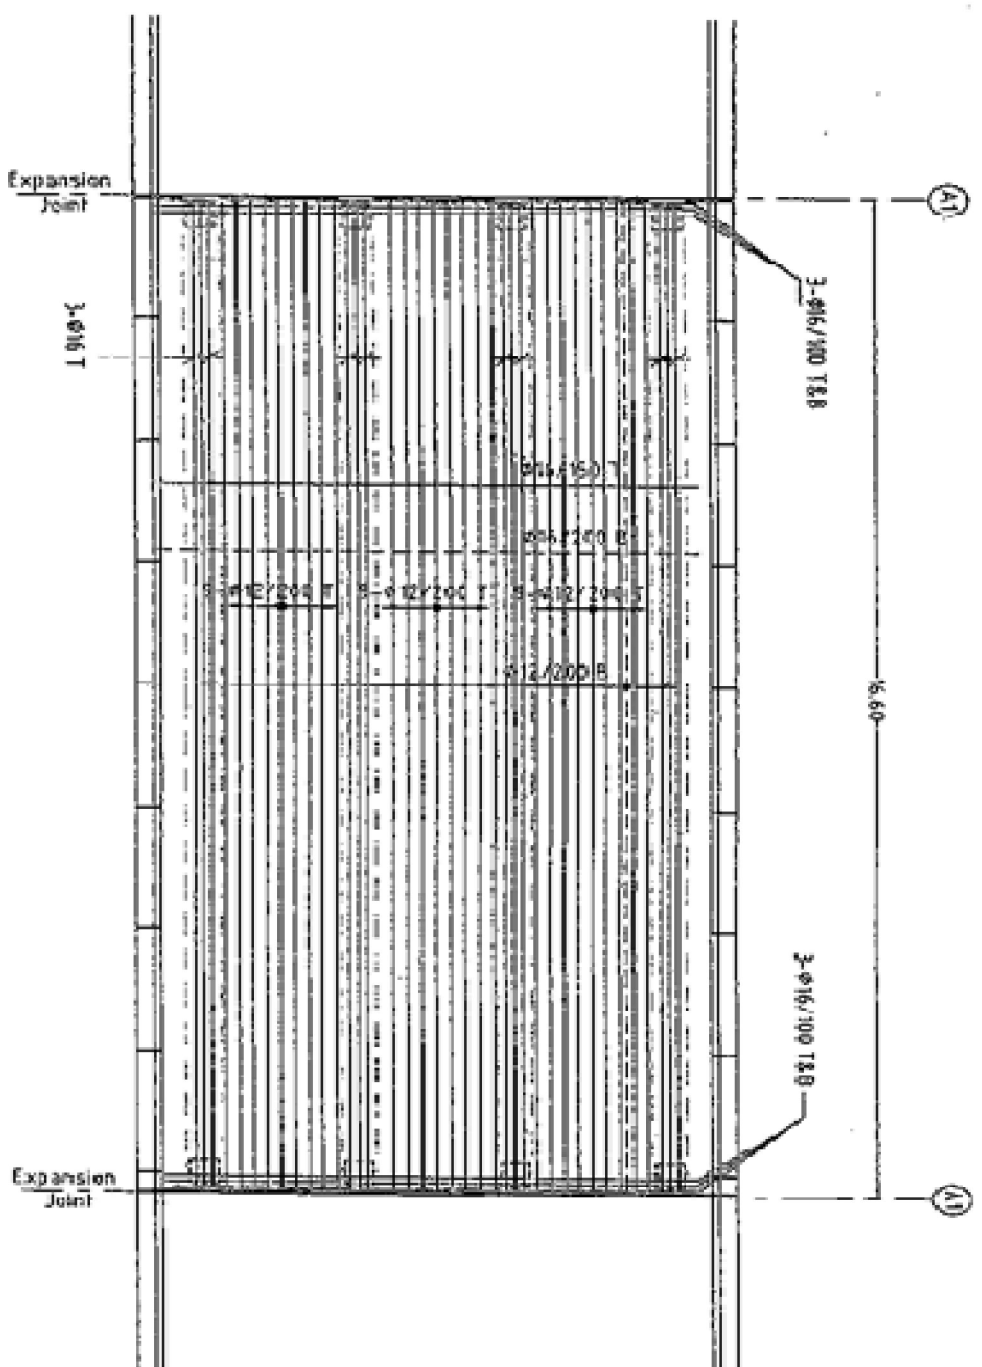

Deck Slab Rein. Details
Scale 1/25

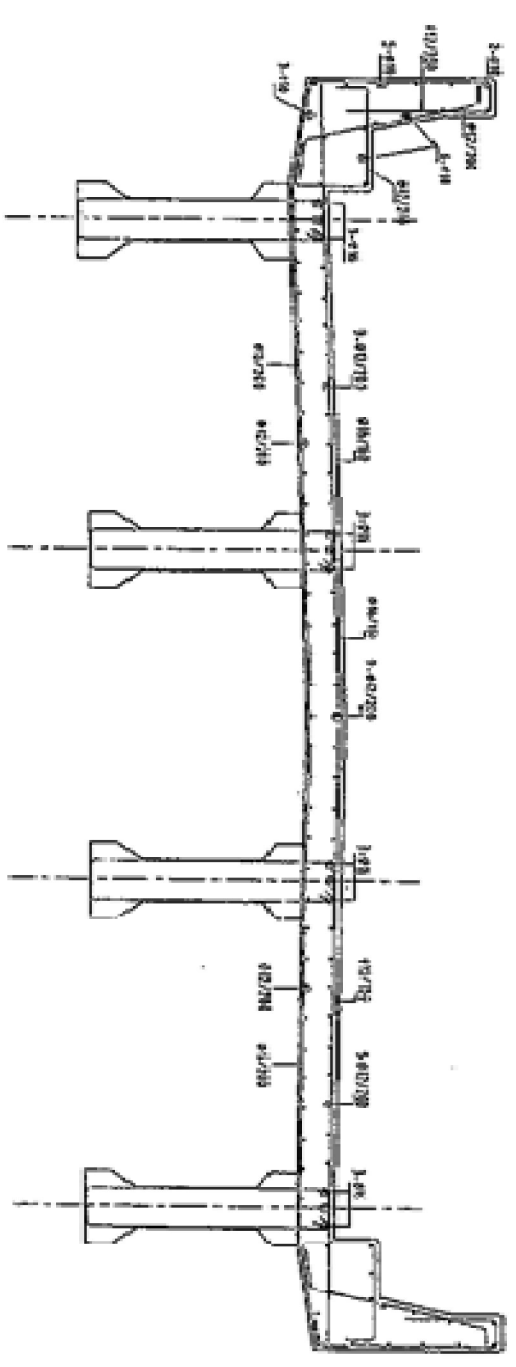

Deck Slab Rein. Details
Scale 1/10

DAE Consult
Bridges Department
For Construction
Sign
Date : 14/11/2015