


WEST ELEVATION SCALE 1:200

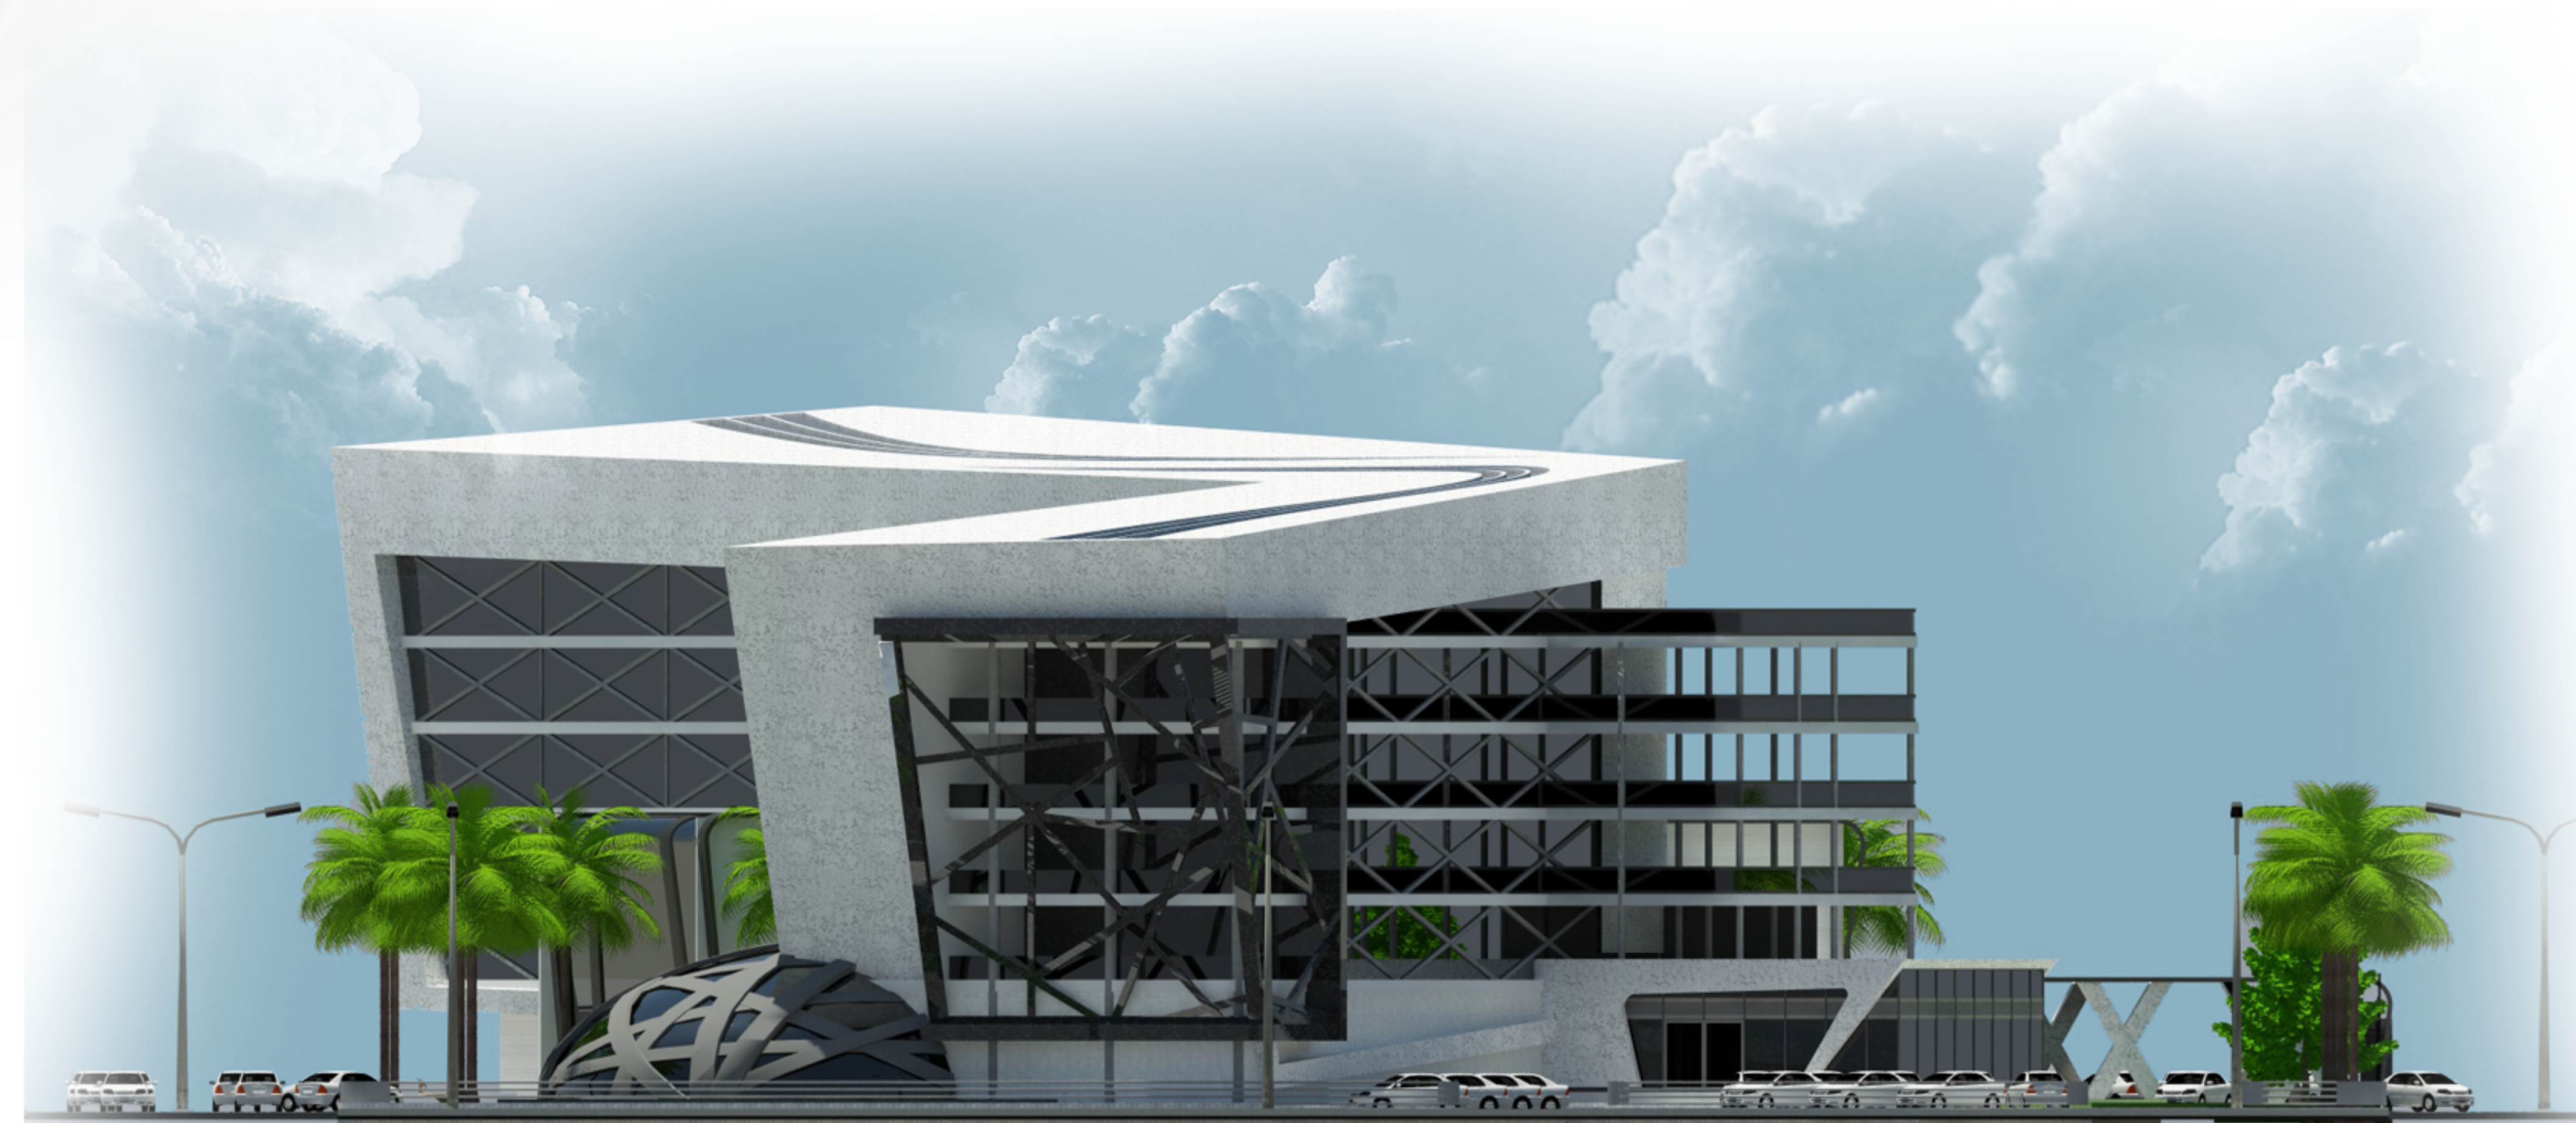

EAST ELEVATION SCALE 1:200

SUDAN UNIVERSITY OF SCIENCE
AND TECHNOLOGY
COLLEGE OF ARCHITECTURE AND PLANNING
FIFTH GRADE
DEPARTMENT OF ARCHITECTURE
PROJECT OF
HOME FOR ELDERLY CARE
DESIGNED BY
LUJAIN MOHAMMED AL AMIN ABDULMAJID
SUPERVISION BY
DR.AWAD SAAD HASSAN

HOME FOR ELDERLY CARE