




THIRD FLOOR PLAN
SCALE 1:300

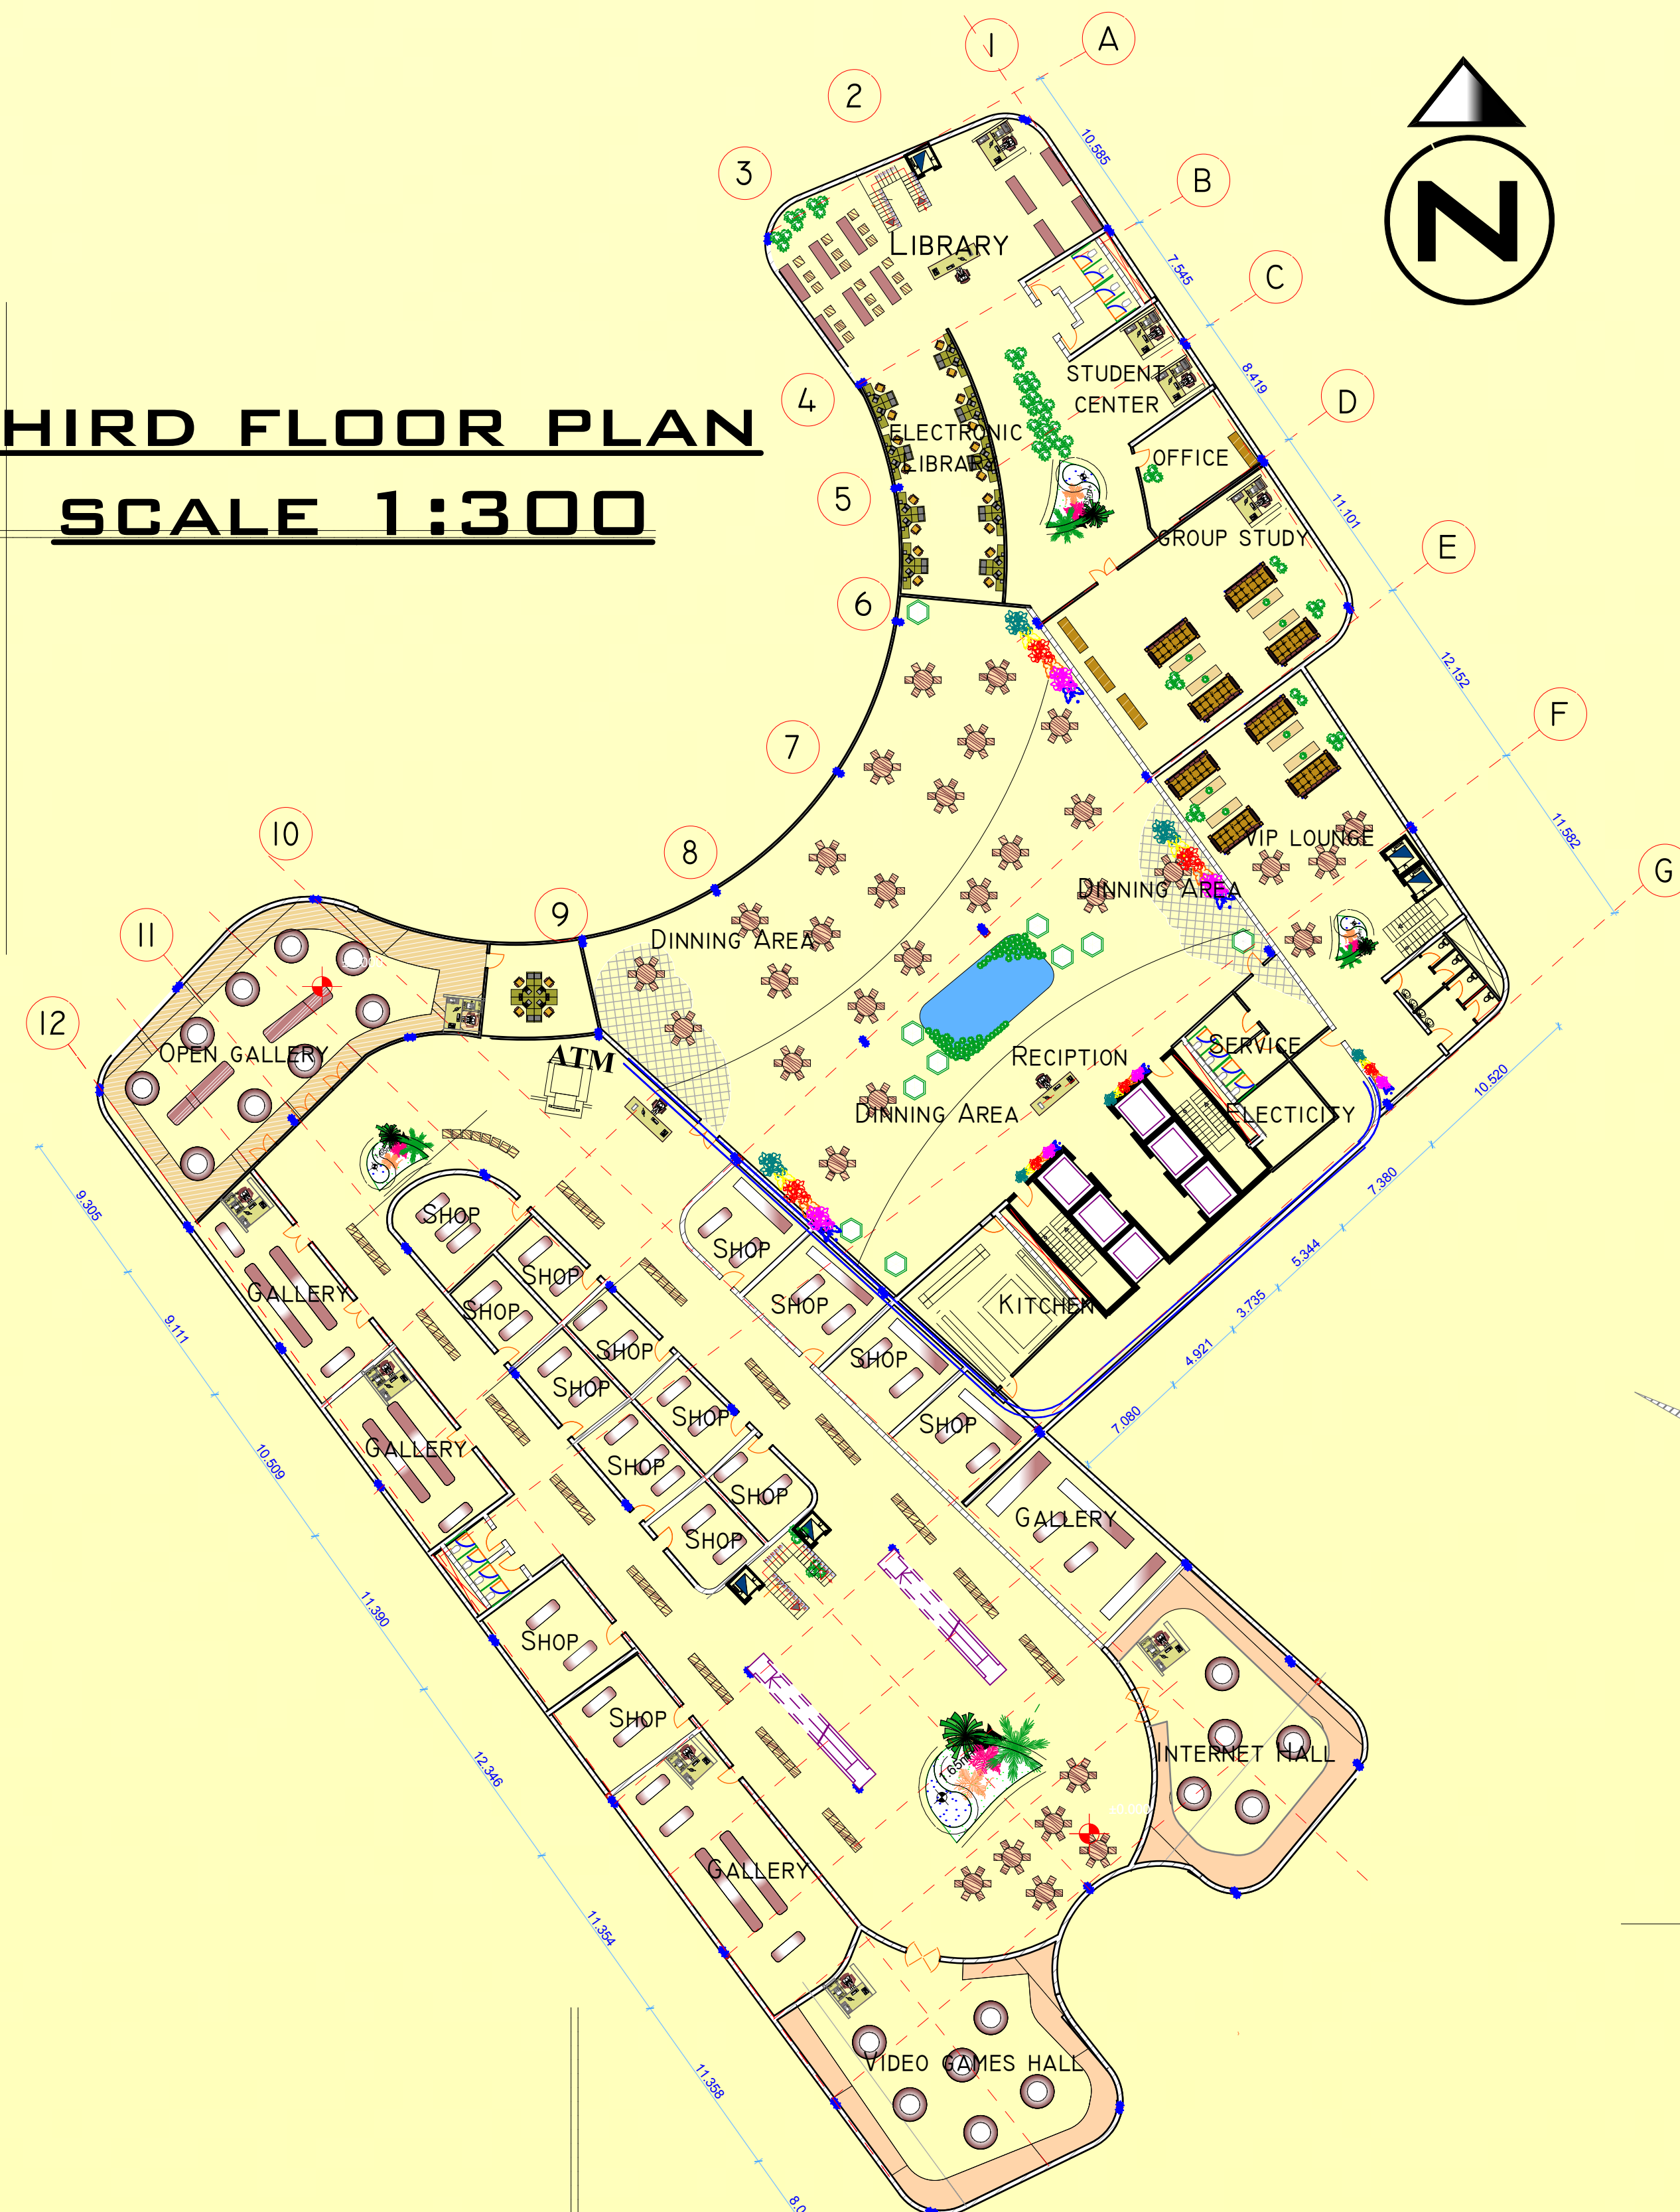


TYPICAL FLOOR PLANS
SCALE 1:300

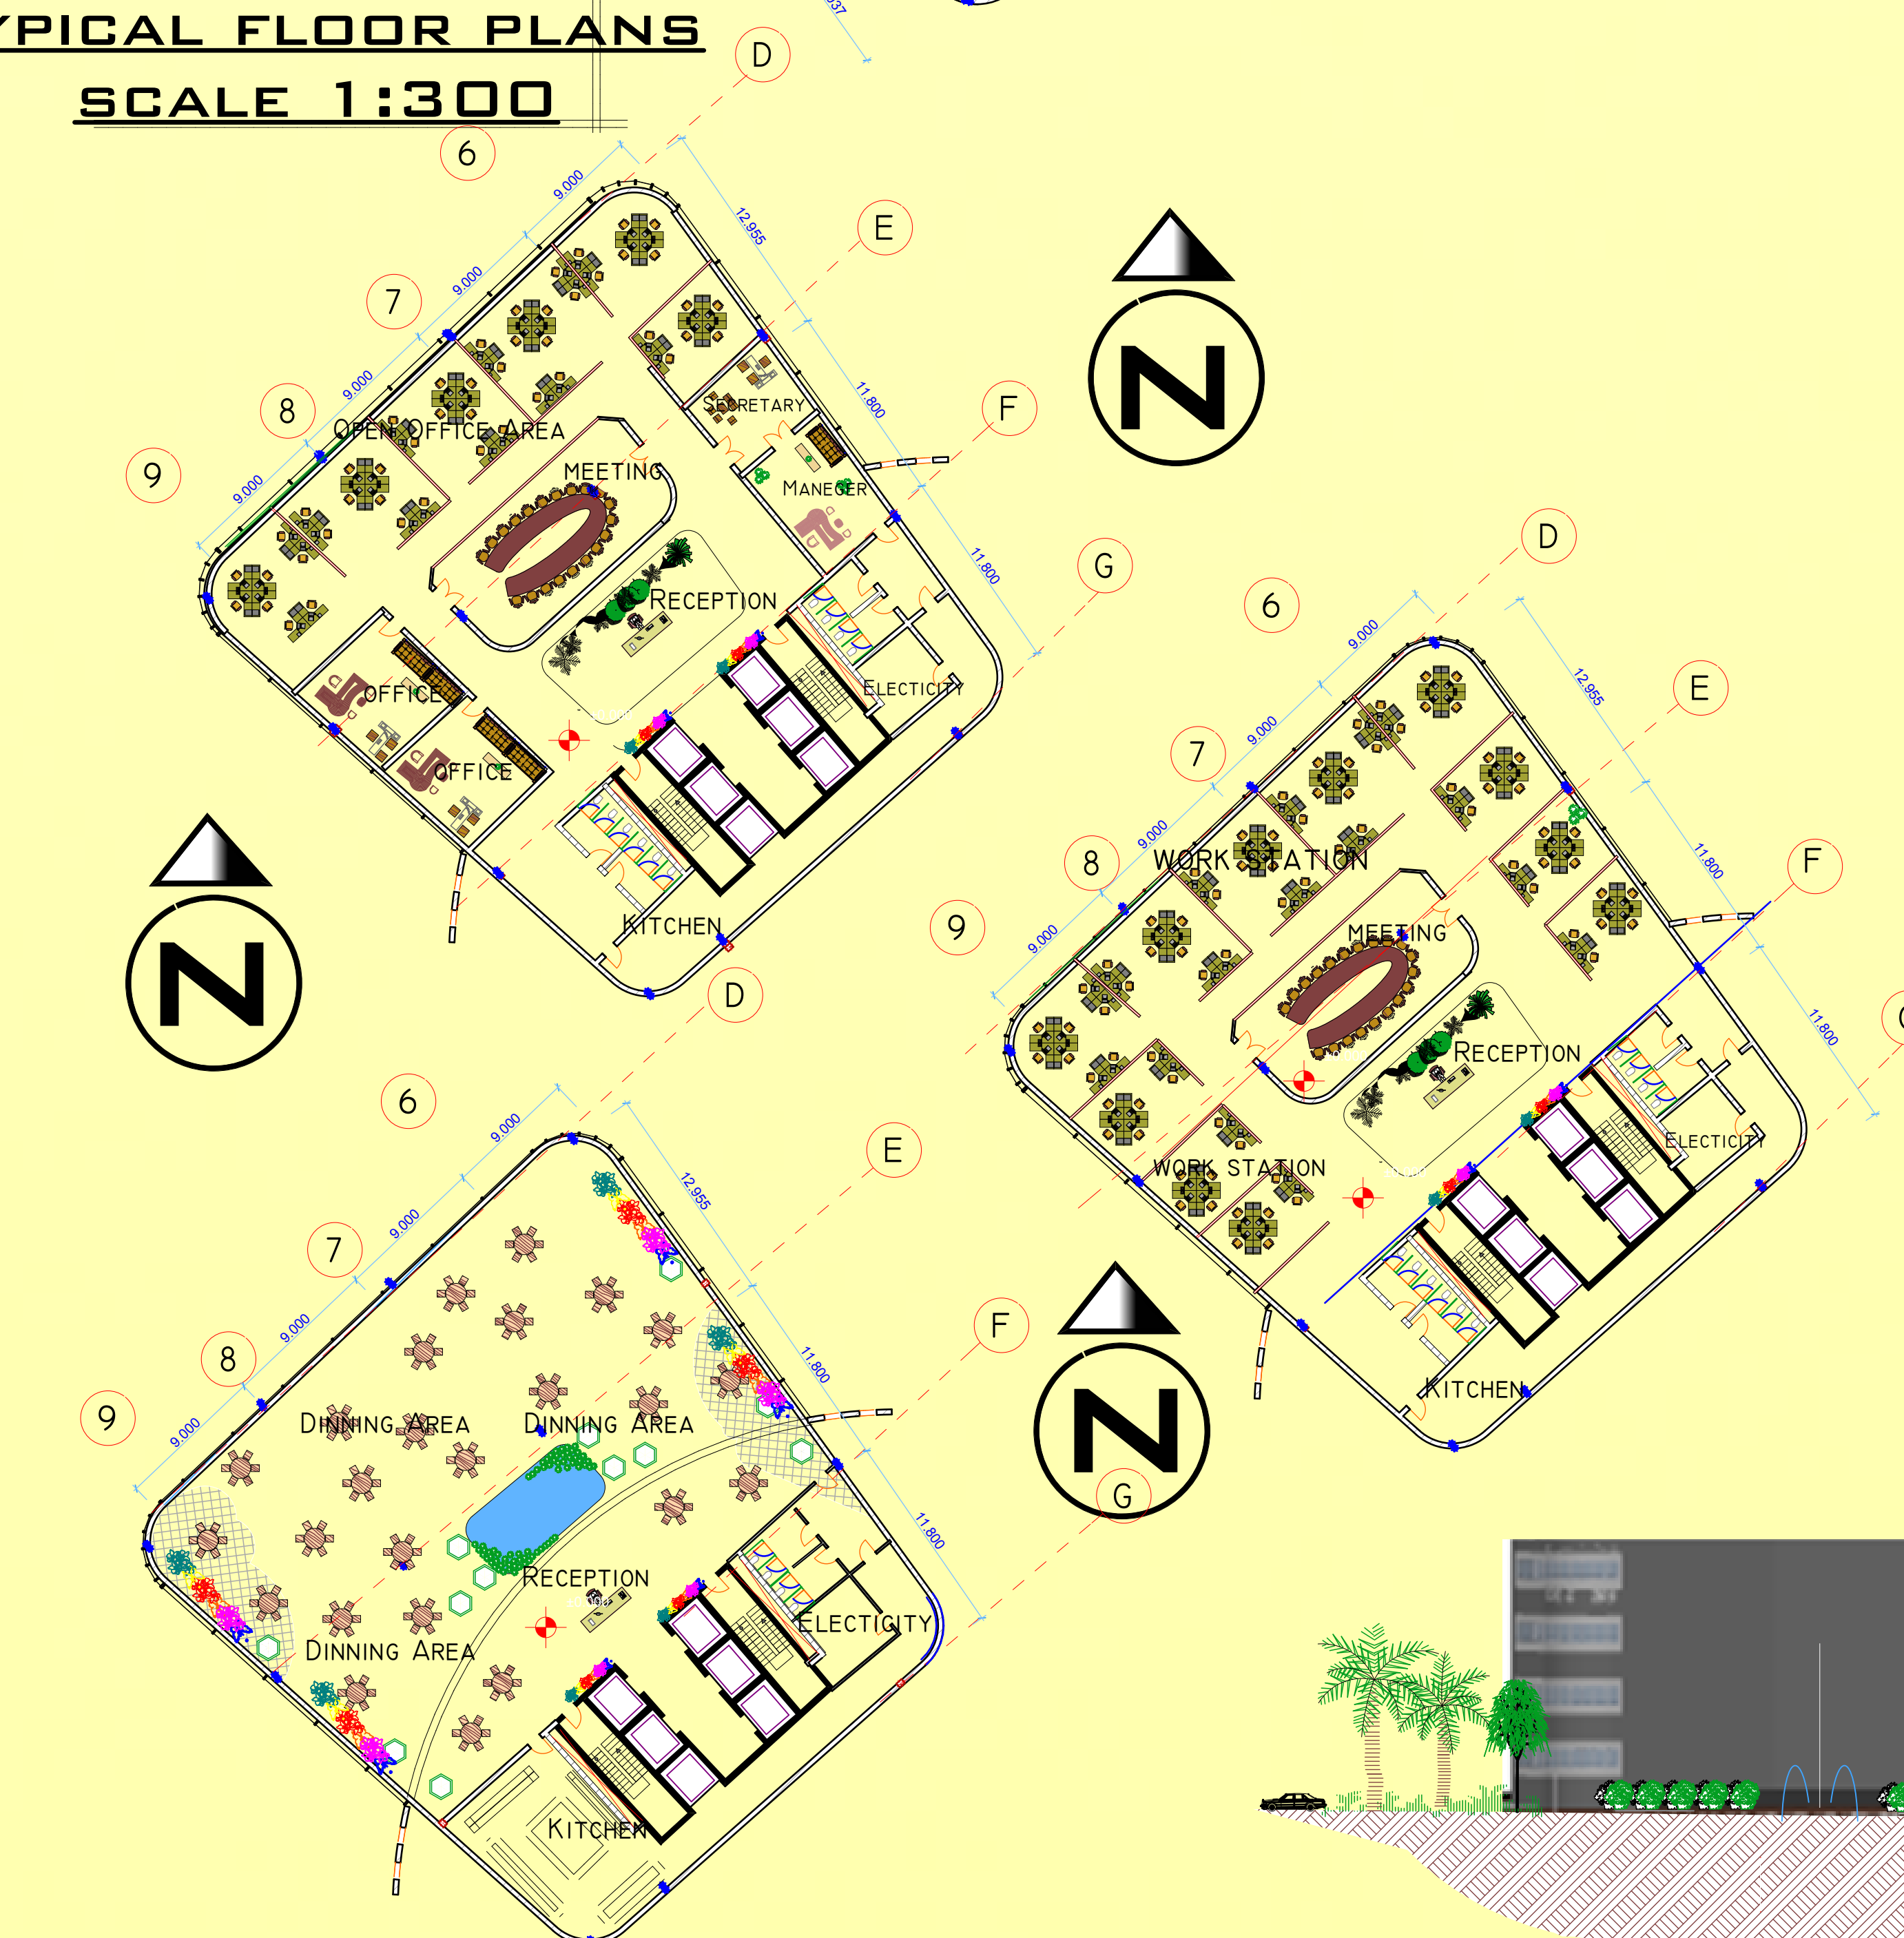

SECTION Y-Y
SCALE 1:300

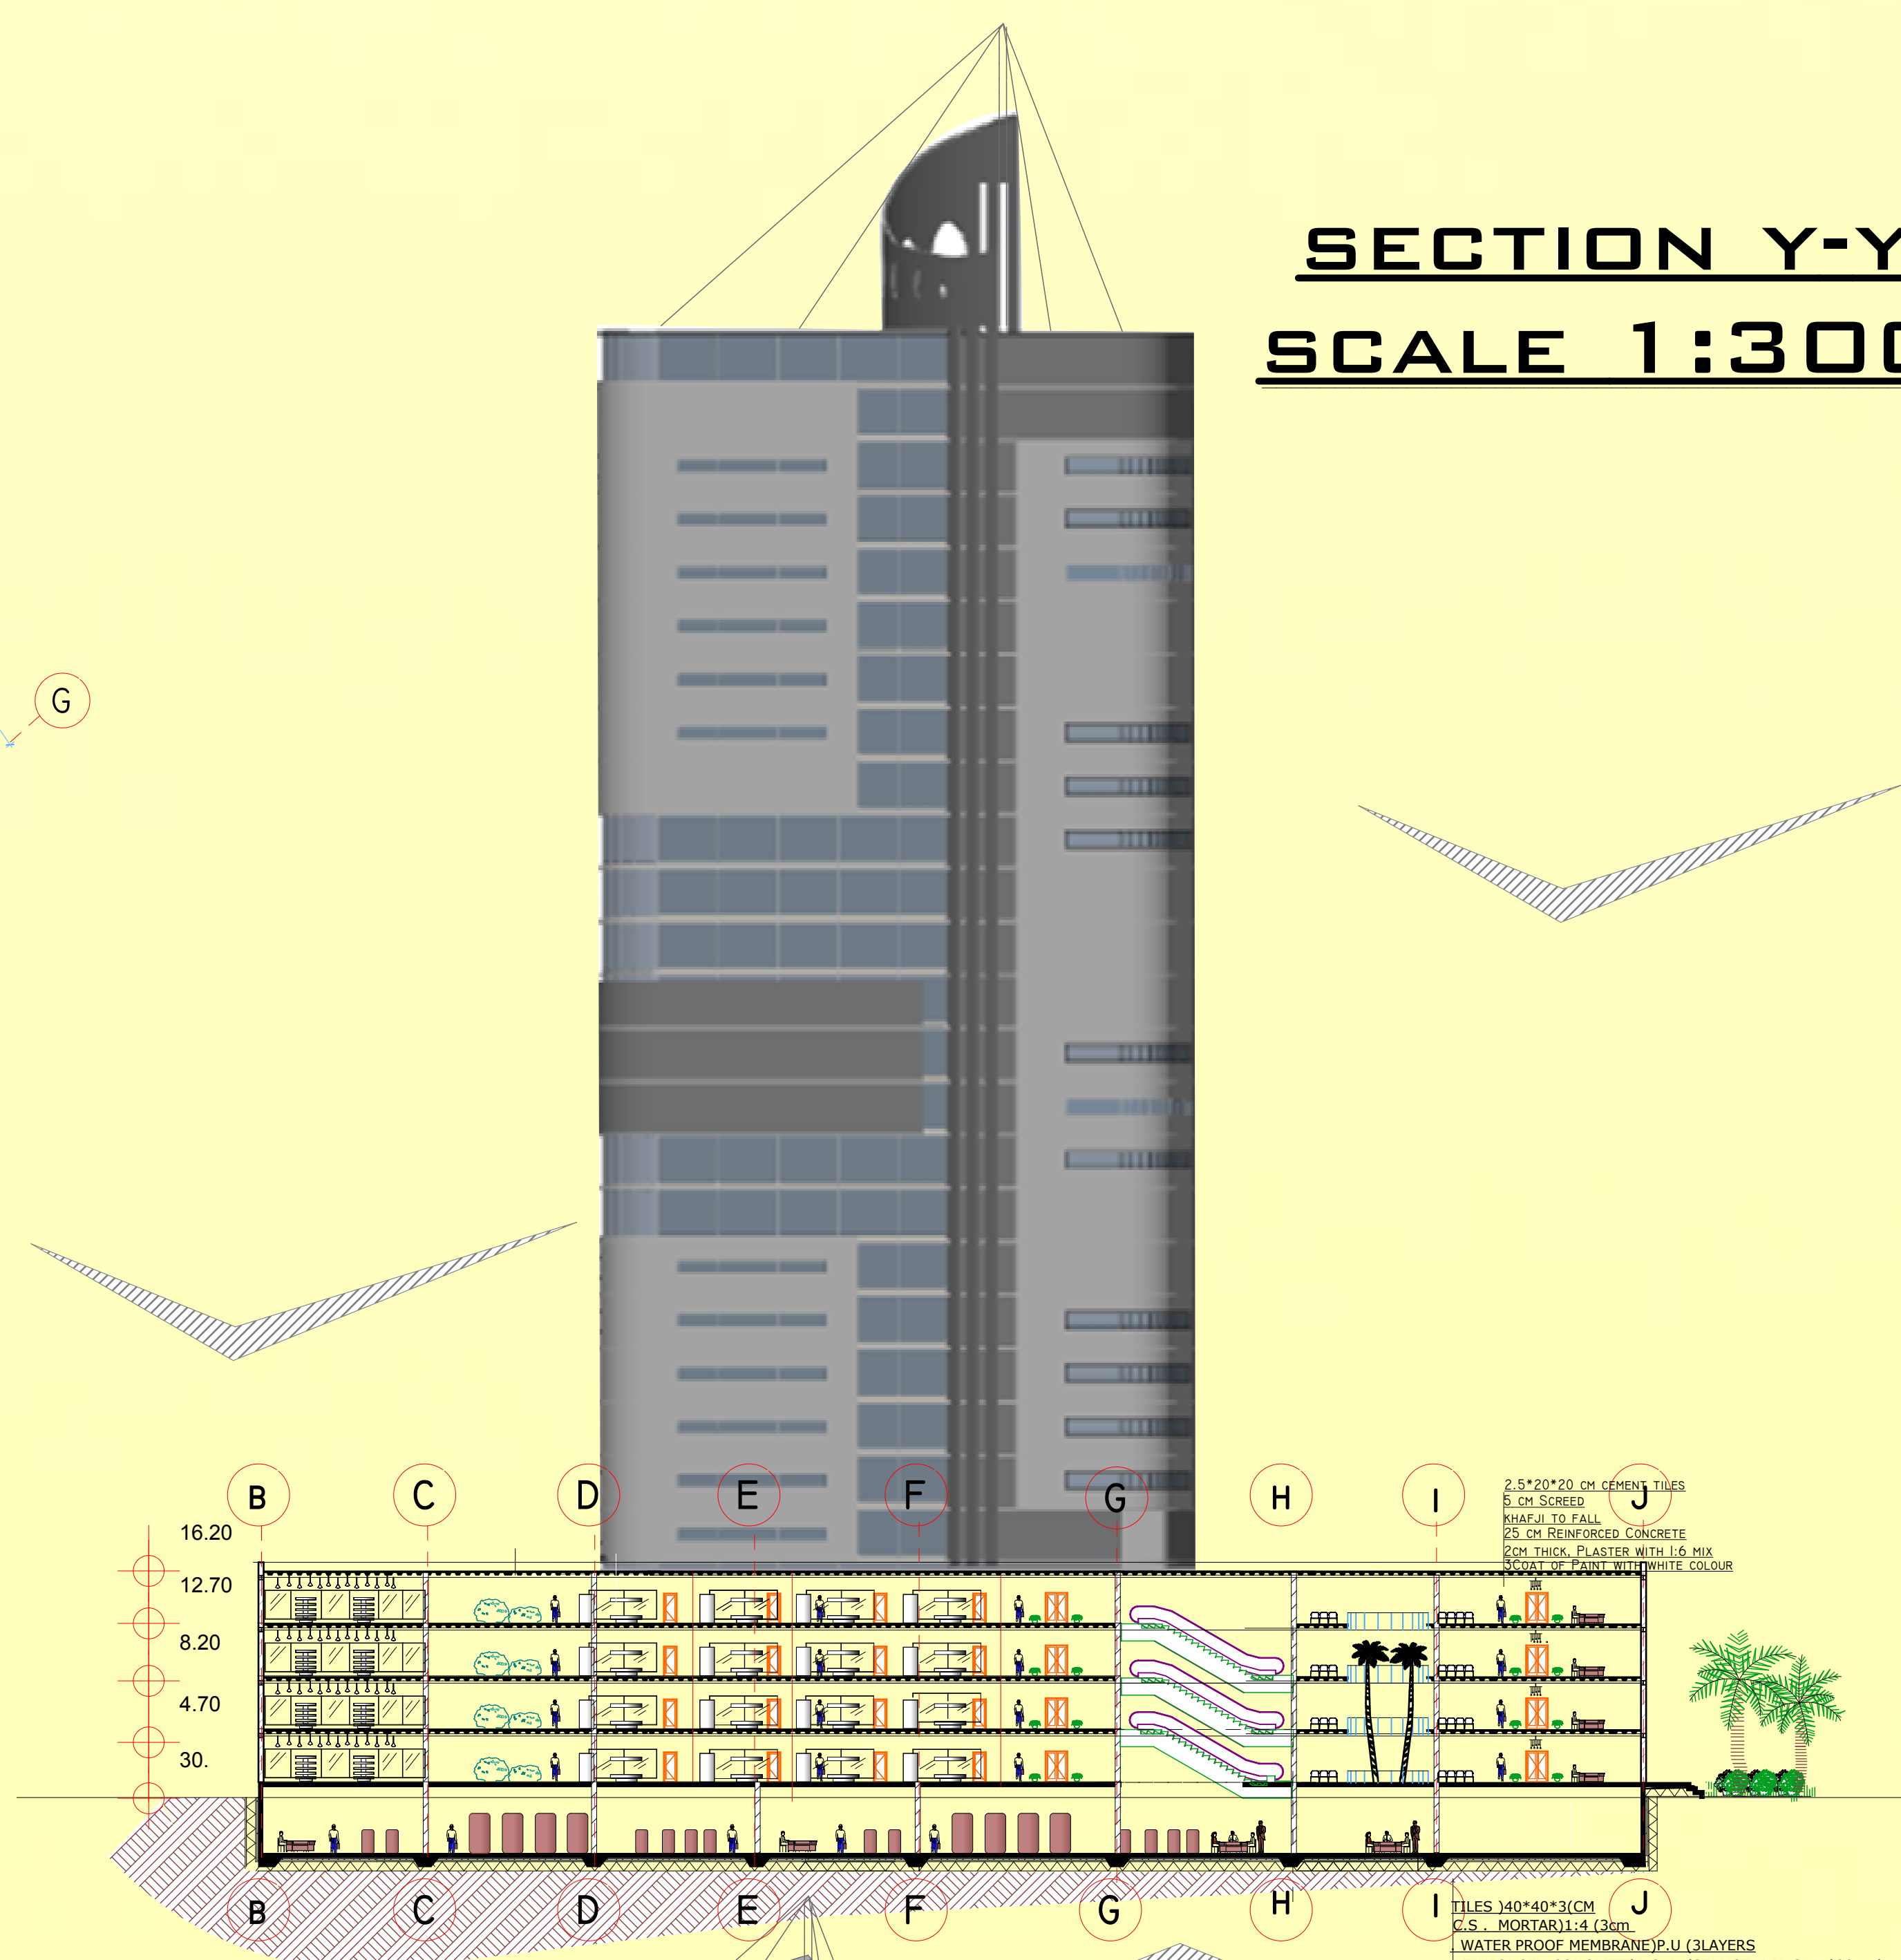

SECTION X-X
SCALE 1:300

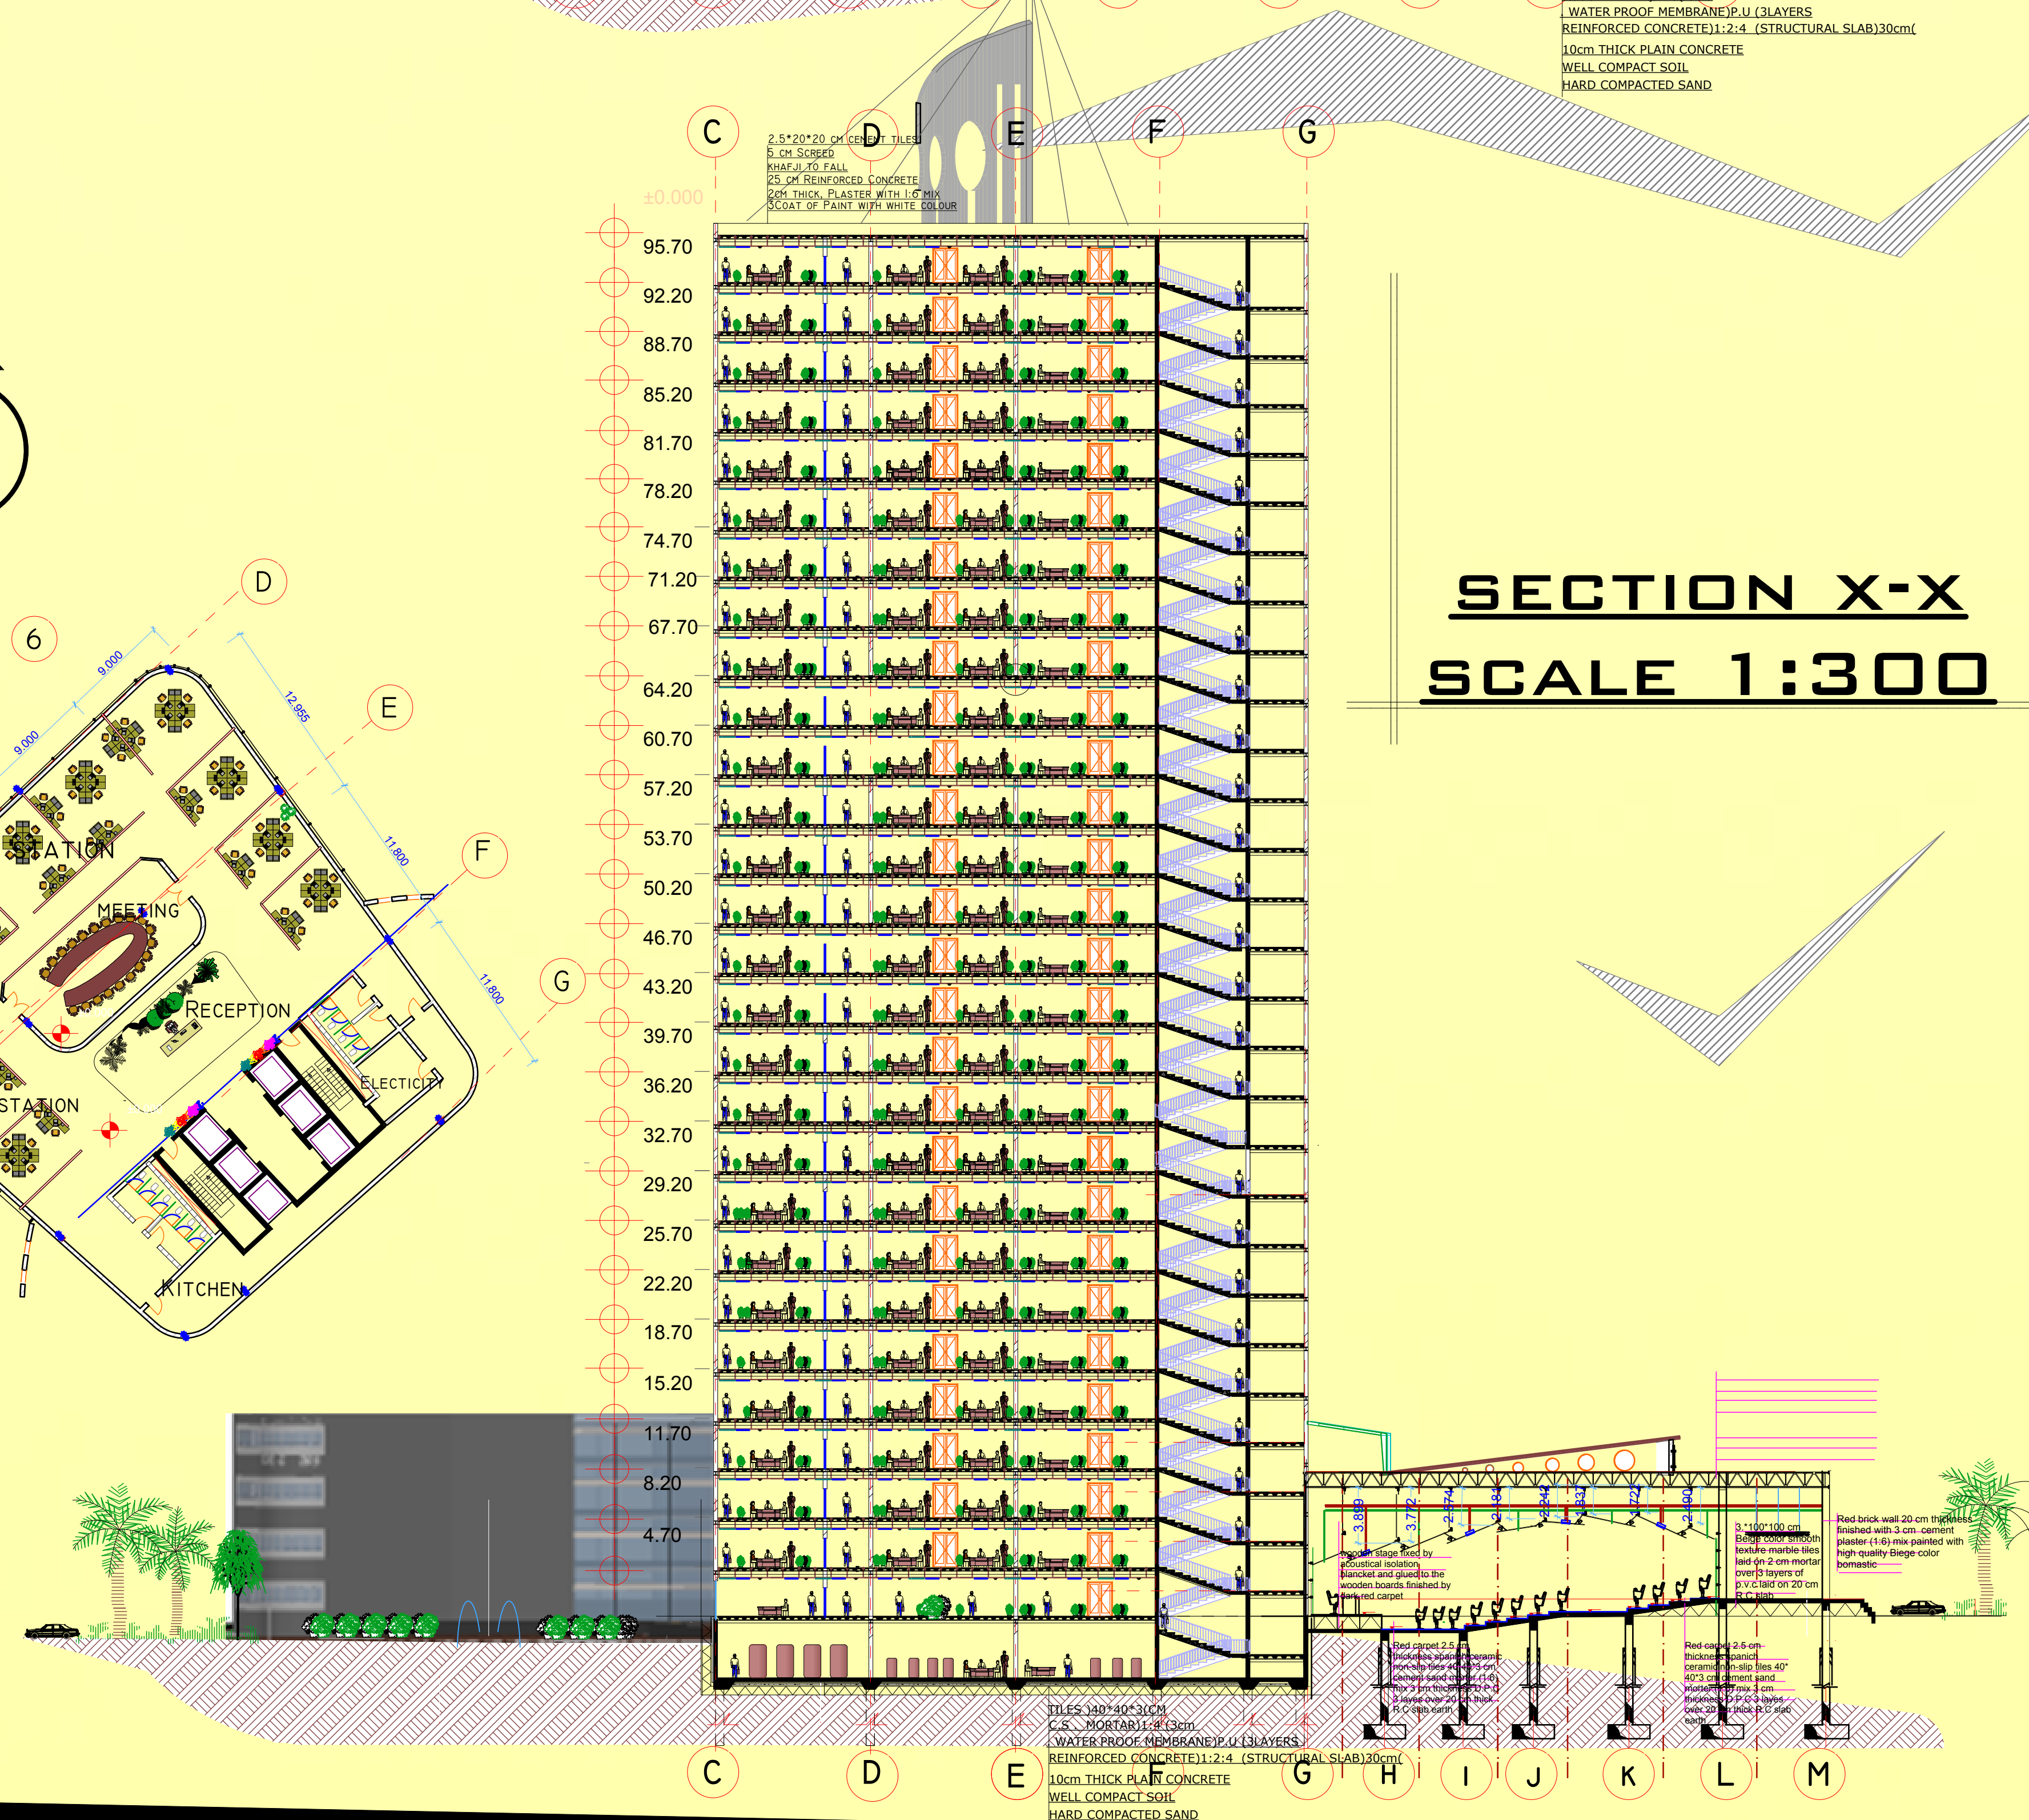

BY: SARA HAMID HEAMID ABDELRAHMAN
SUPERVISOR: PROF.SAUD SADEG HASSAN