

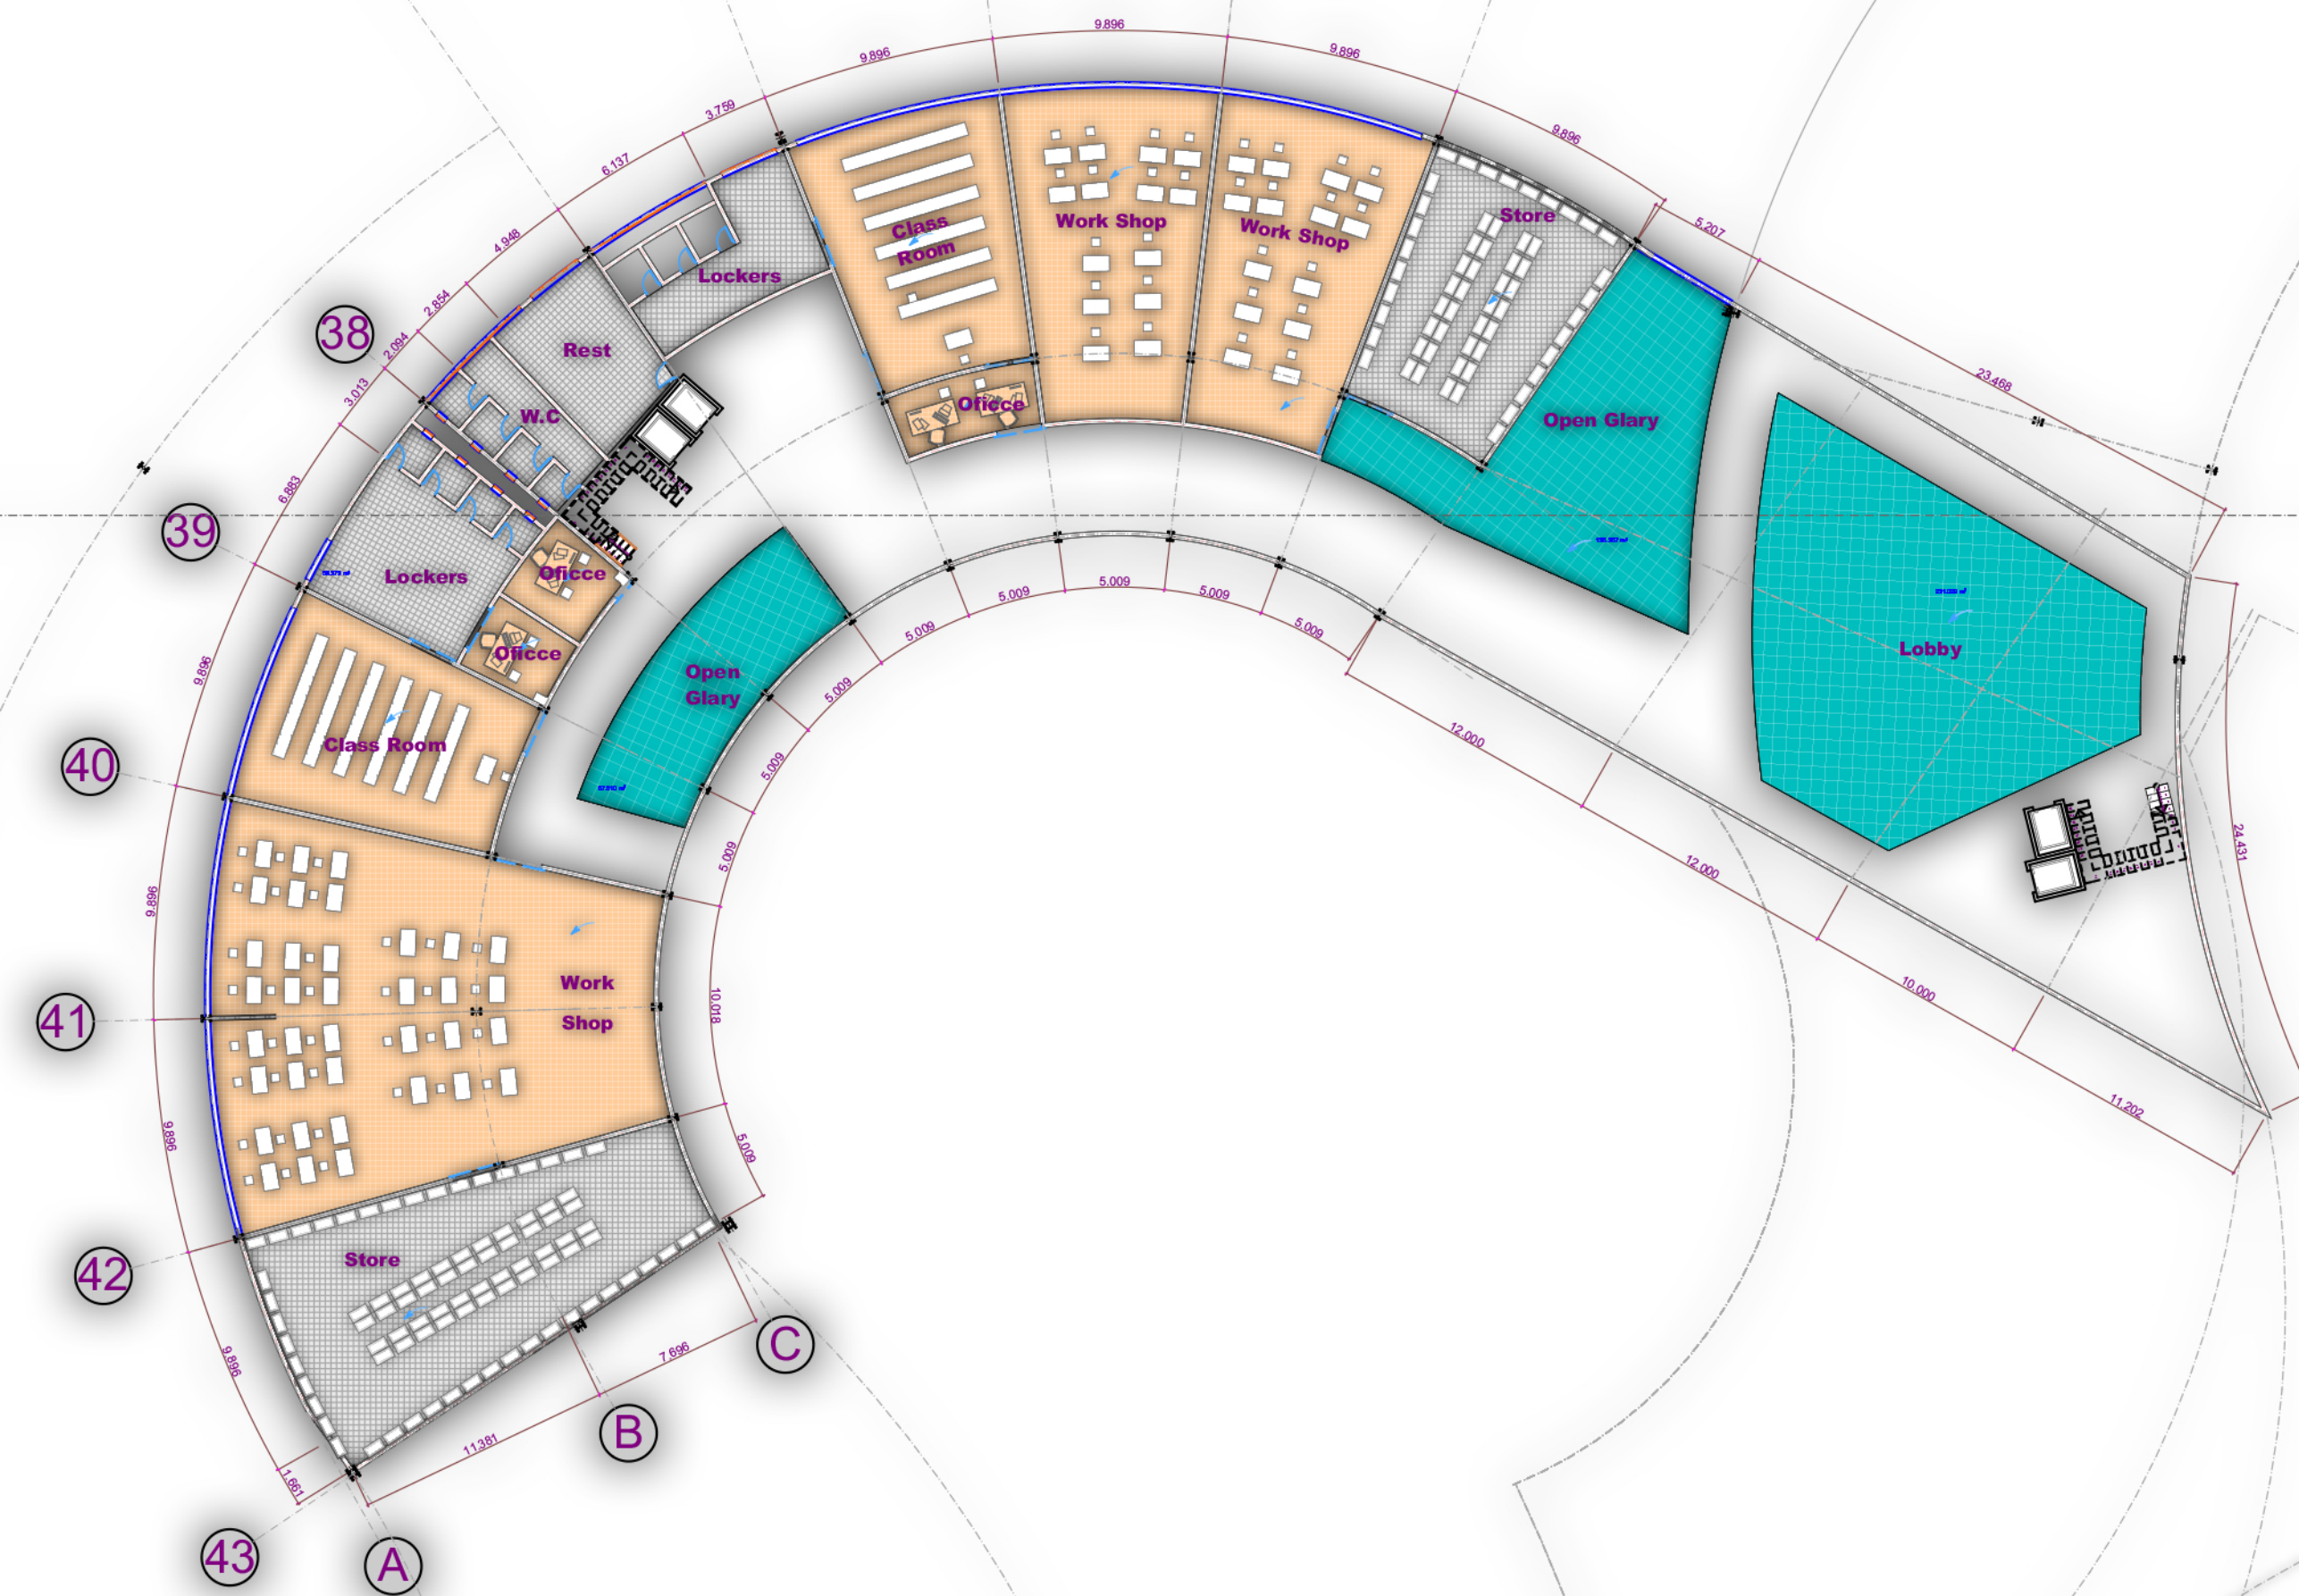


Woman Complex Design

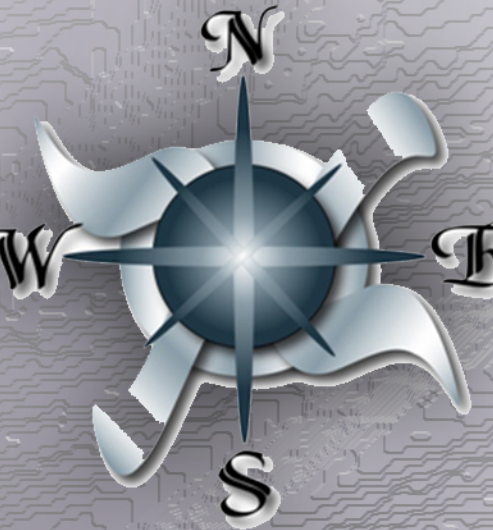

5.th & 6.th Floor
Plan
Scale 1:300

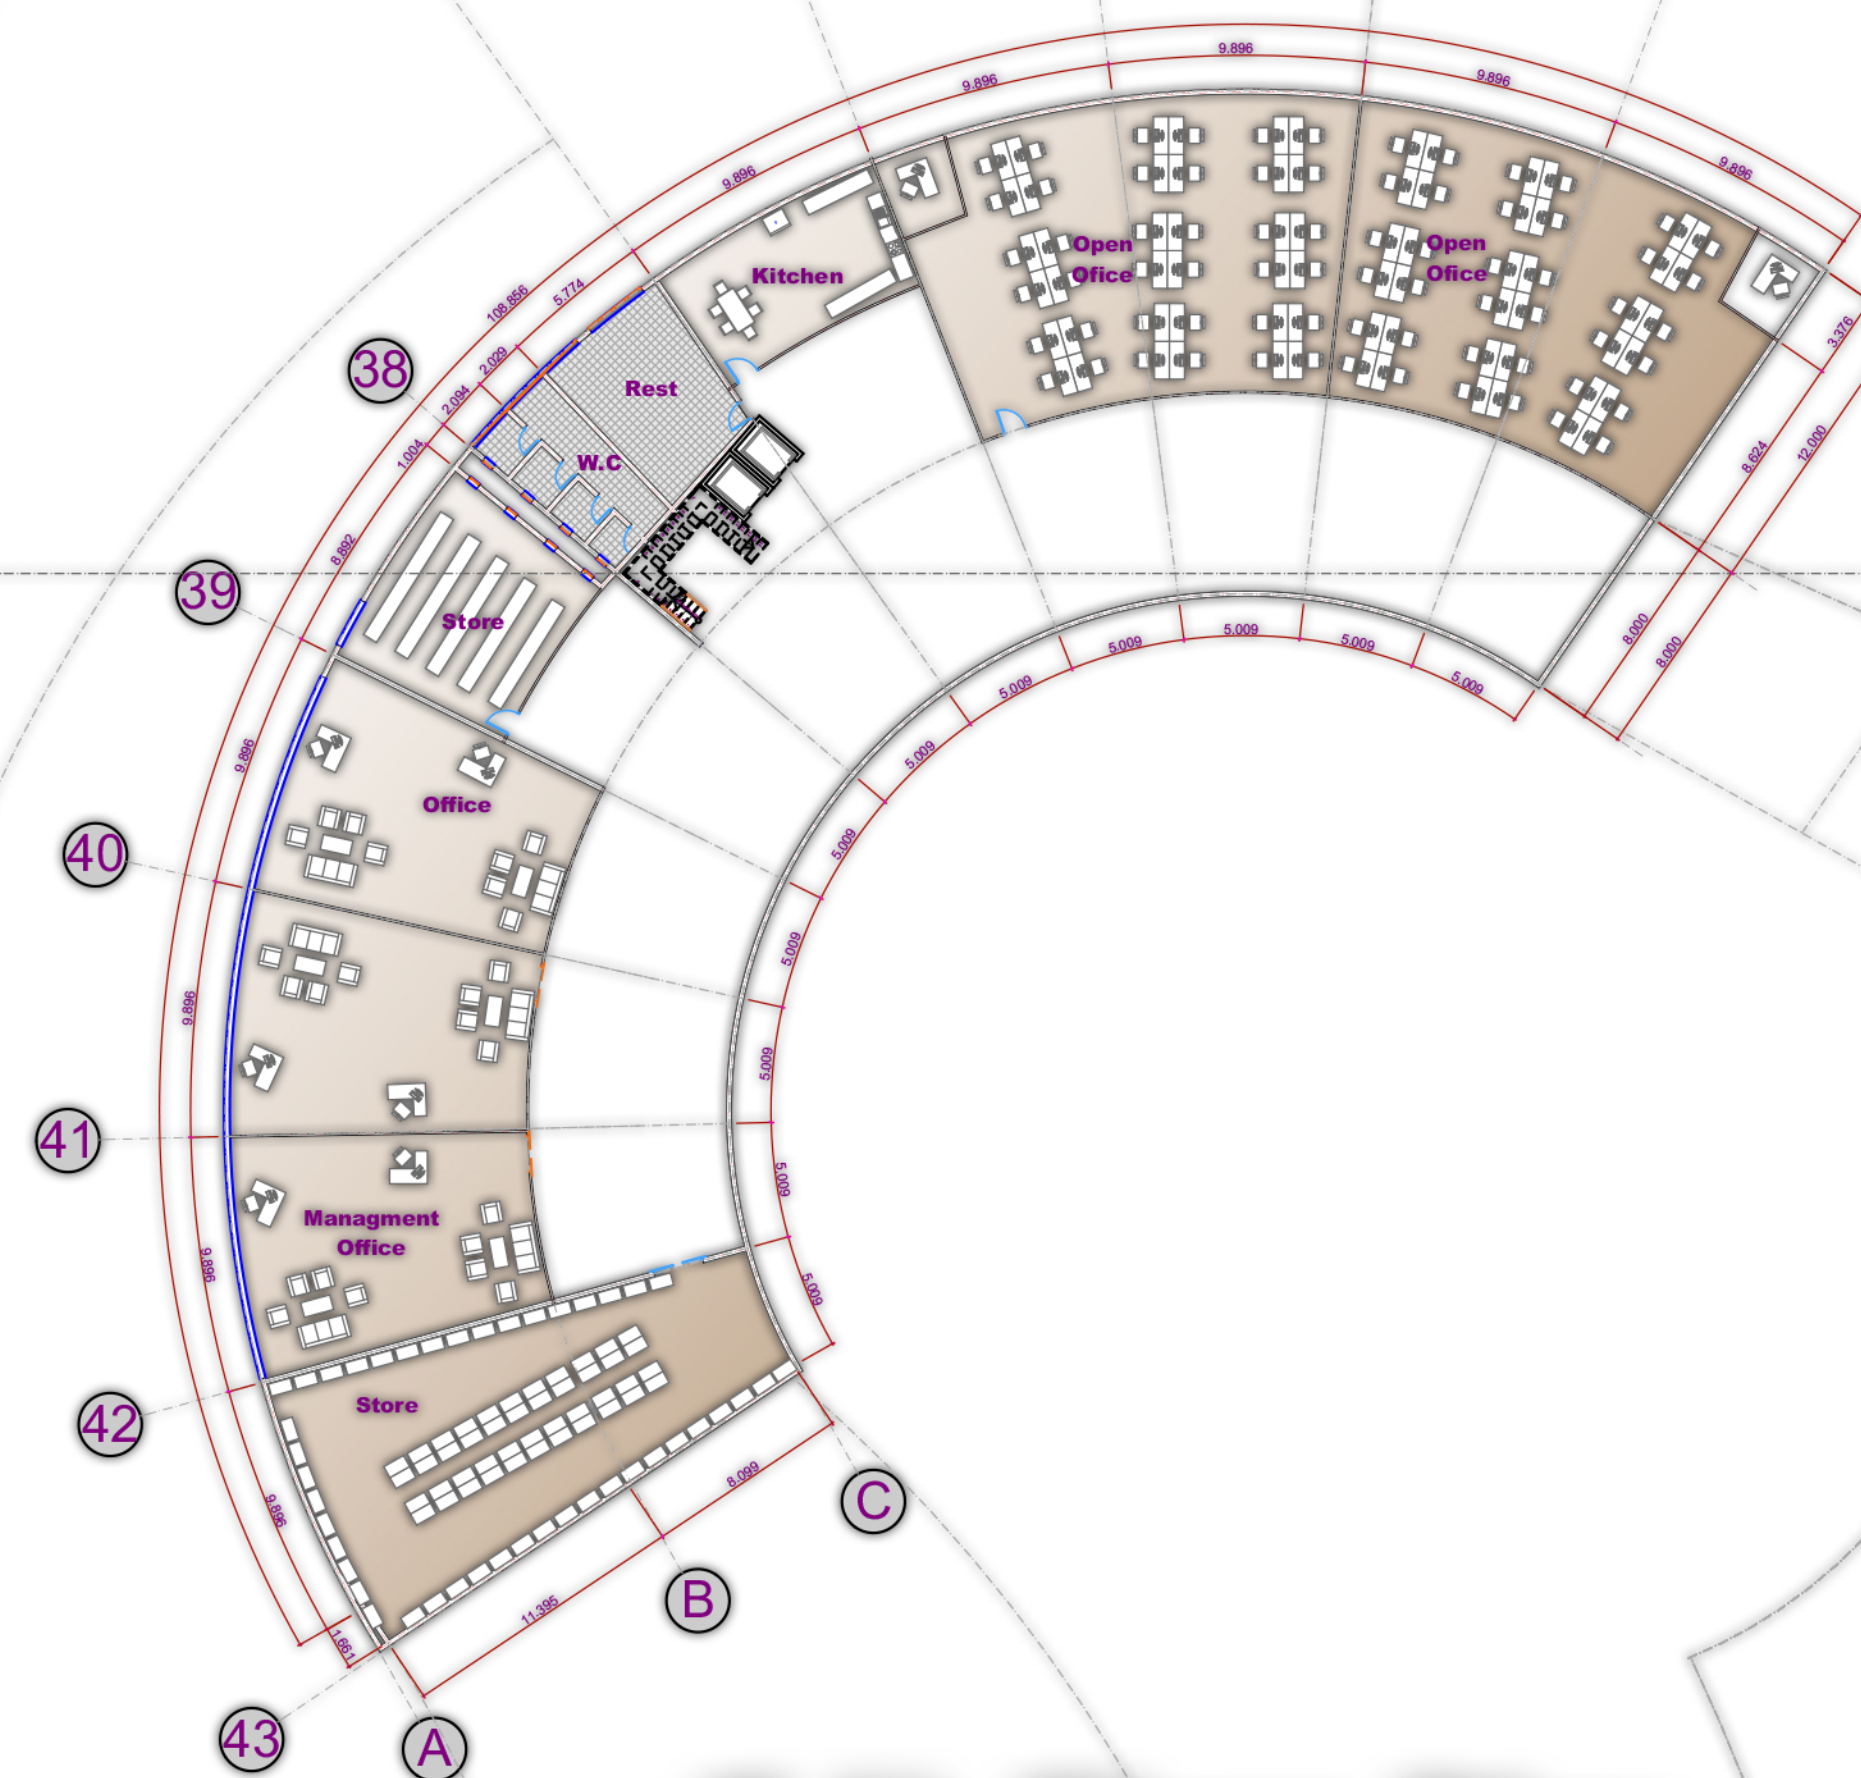

7.th Floor Plan
Scale 1:300

By; Malka Awad Eltahir

