
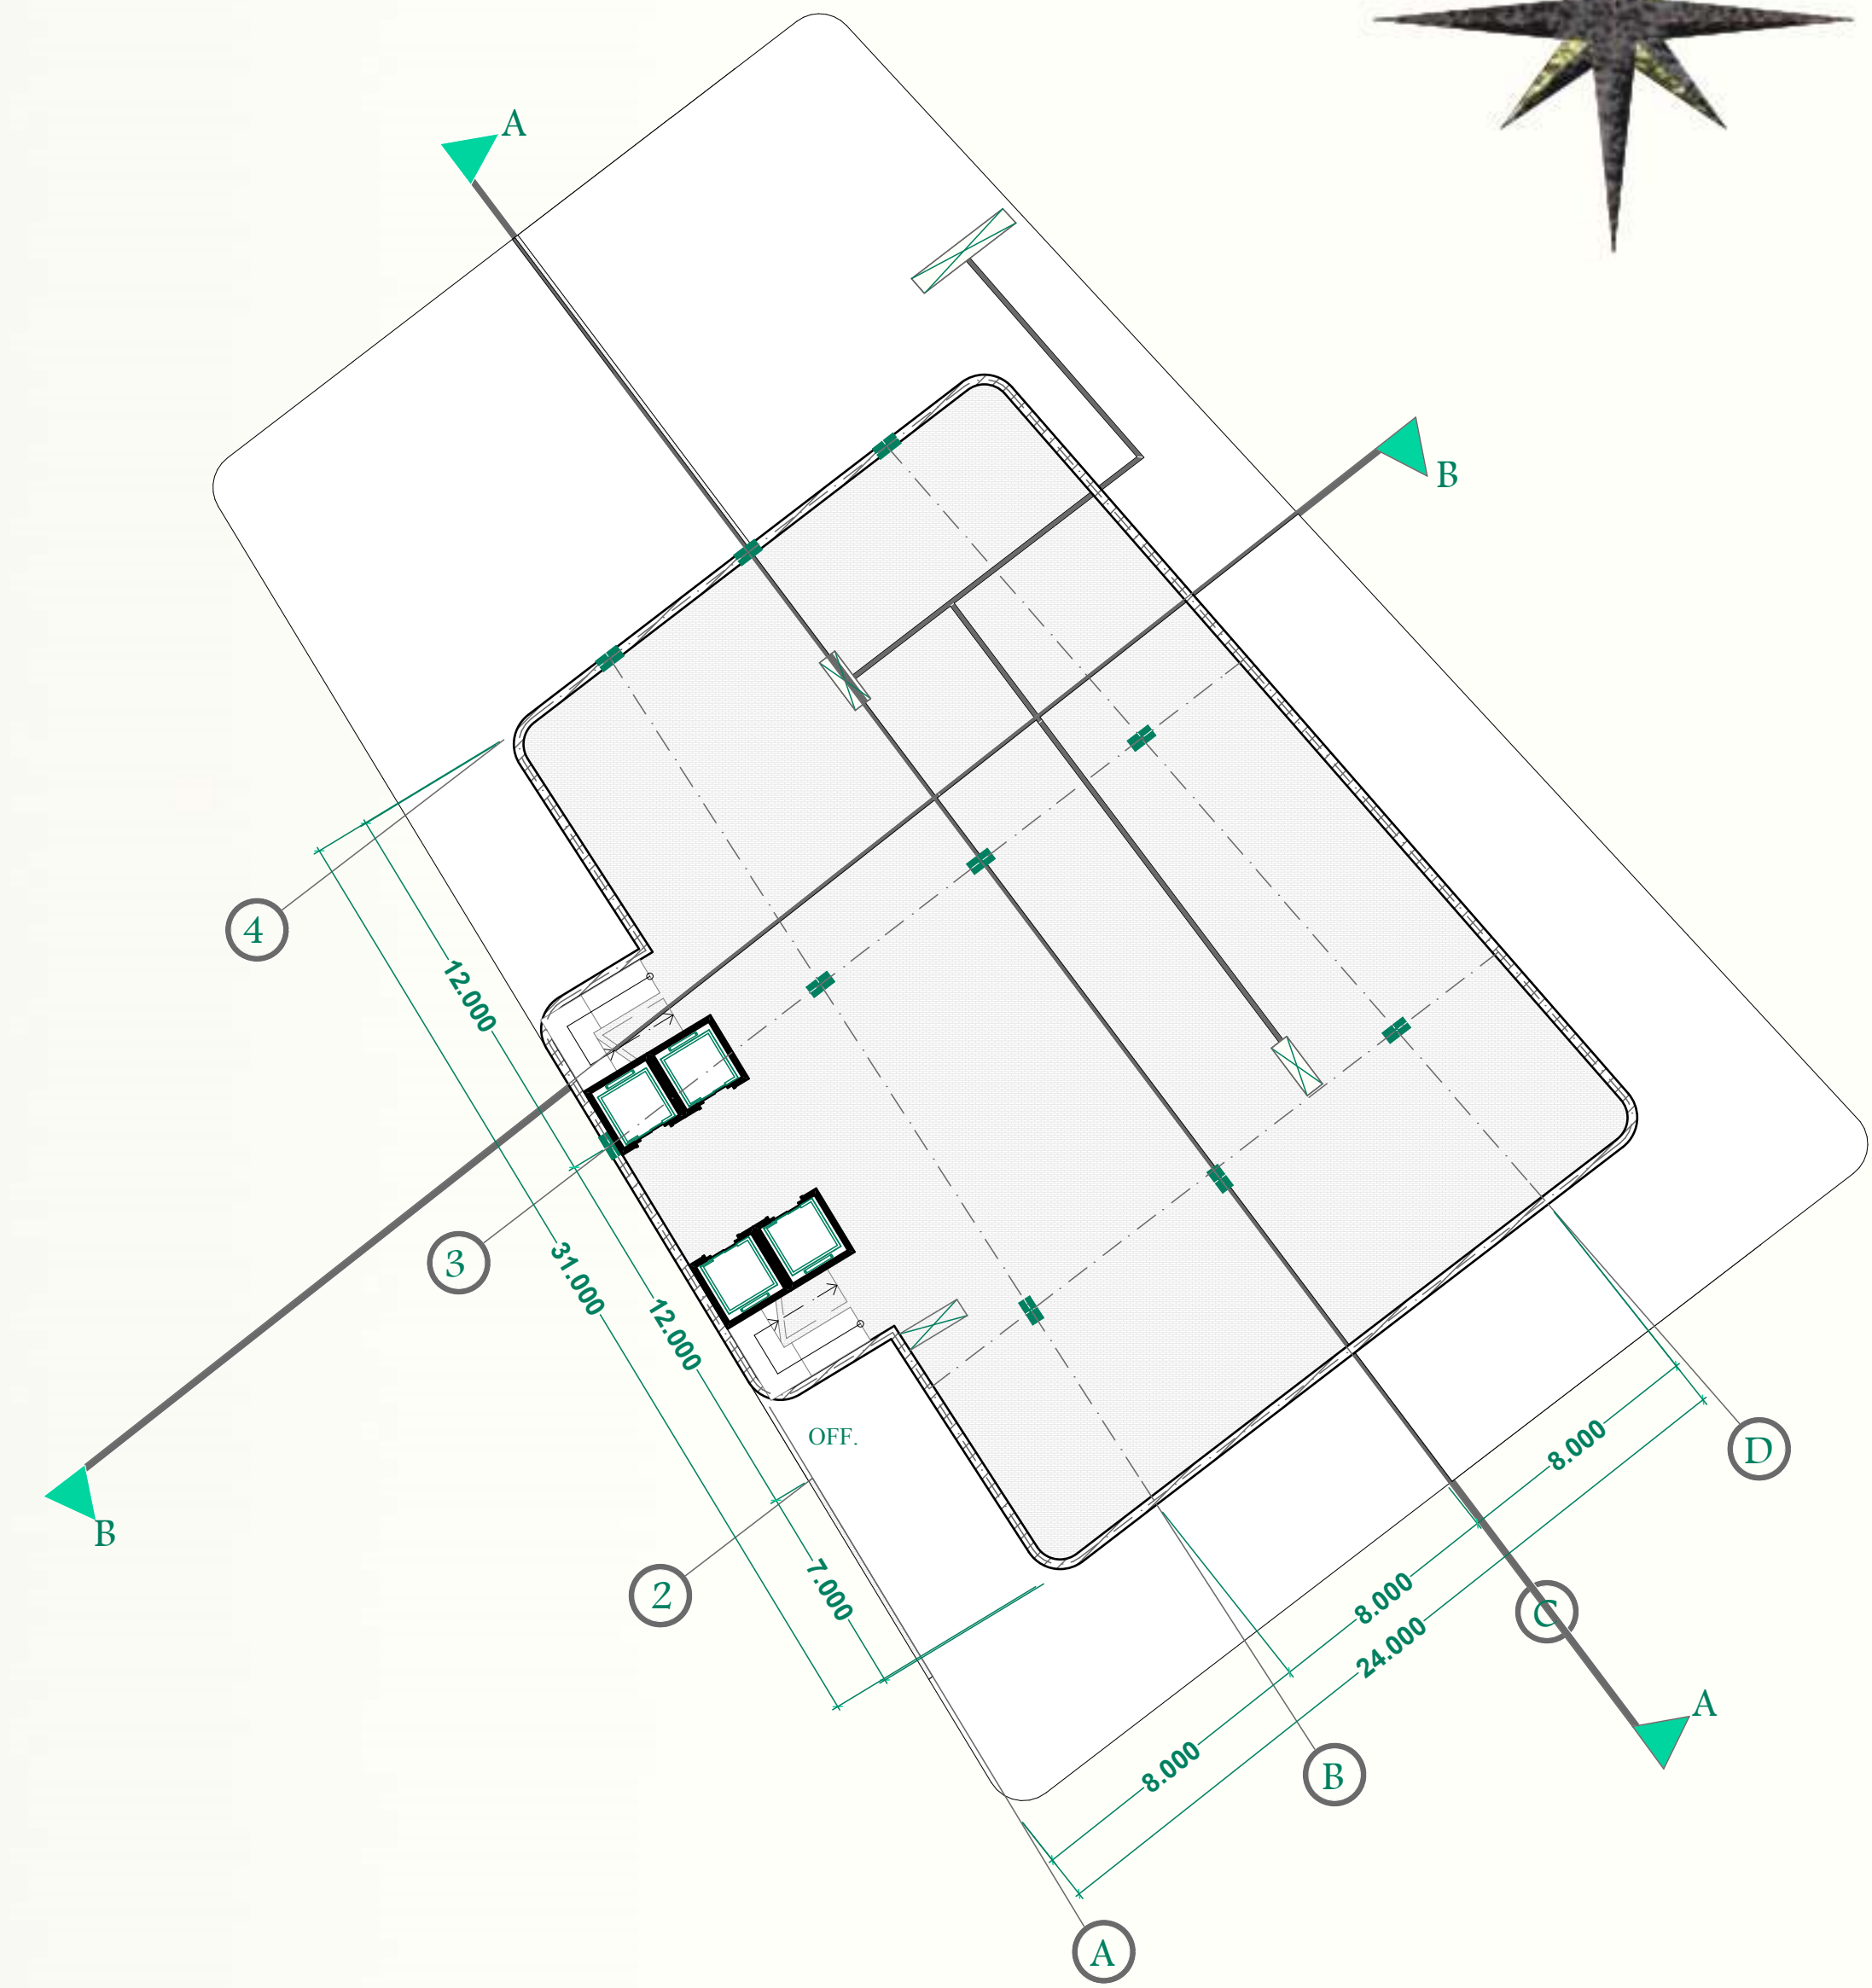
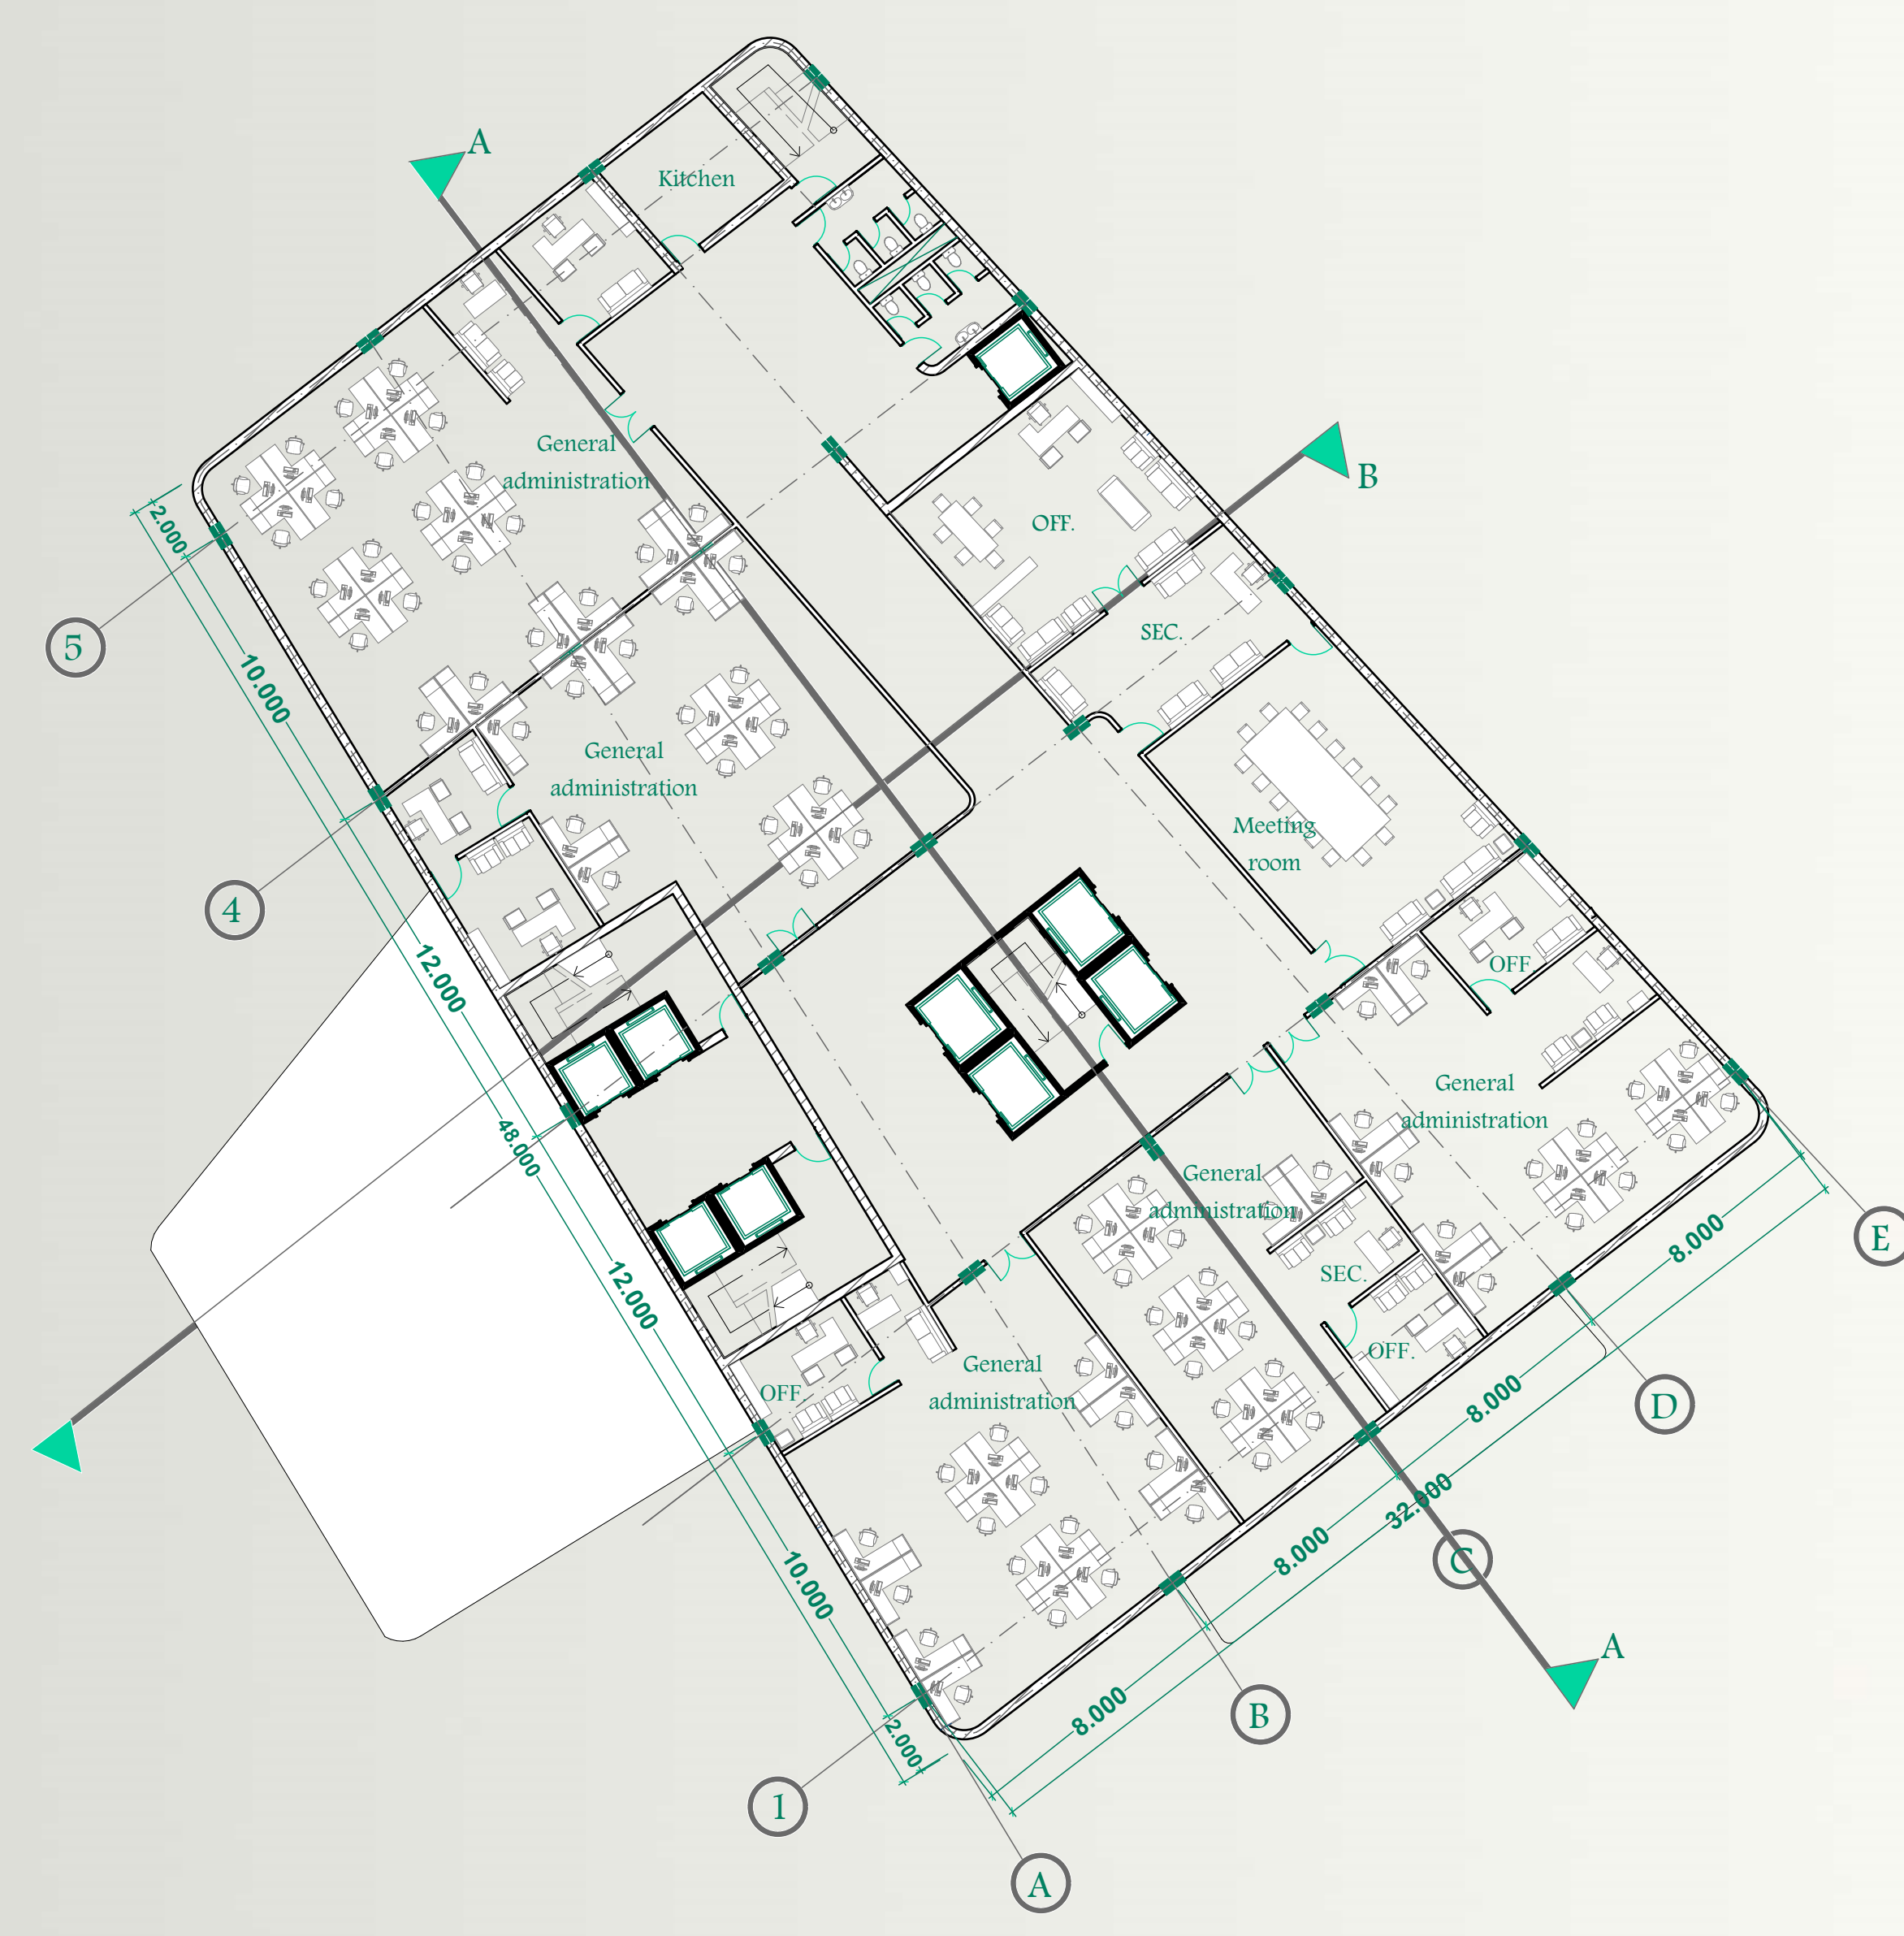


TYPICAL FLOOR PLAN (4-6)
scale 1:200

scale 1:200

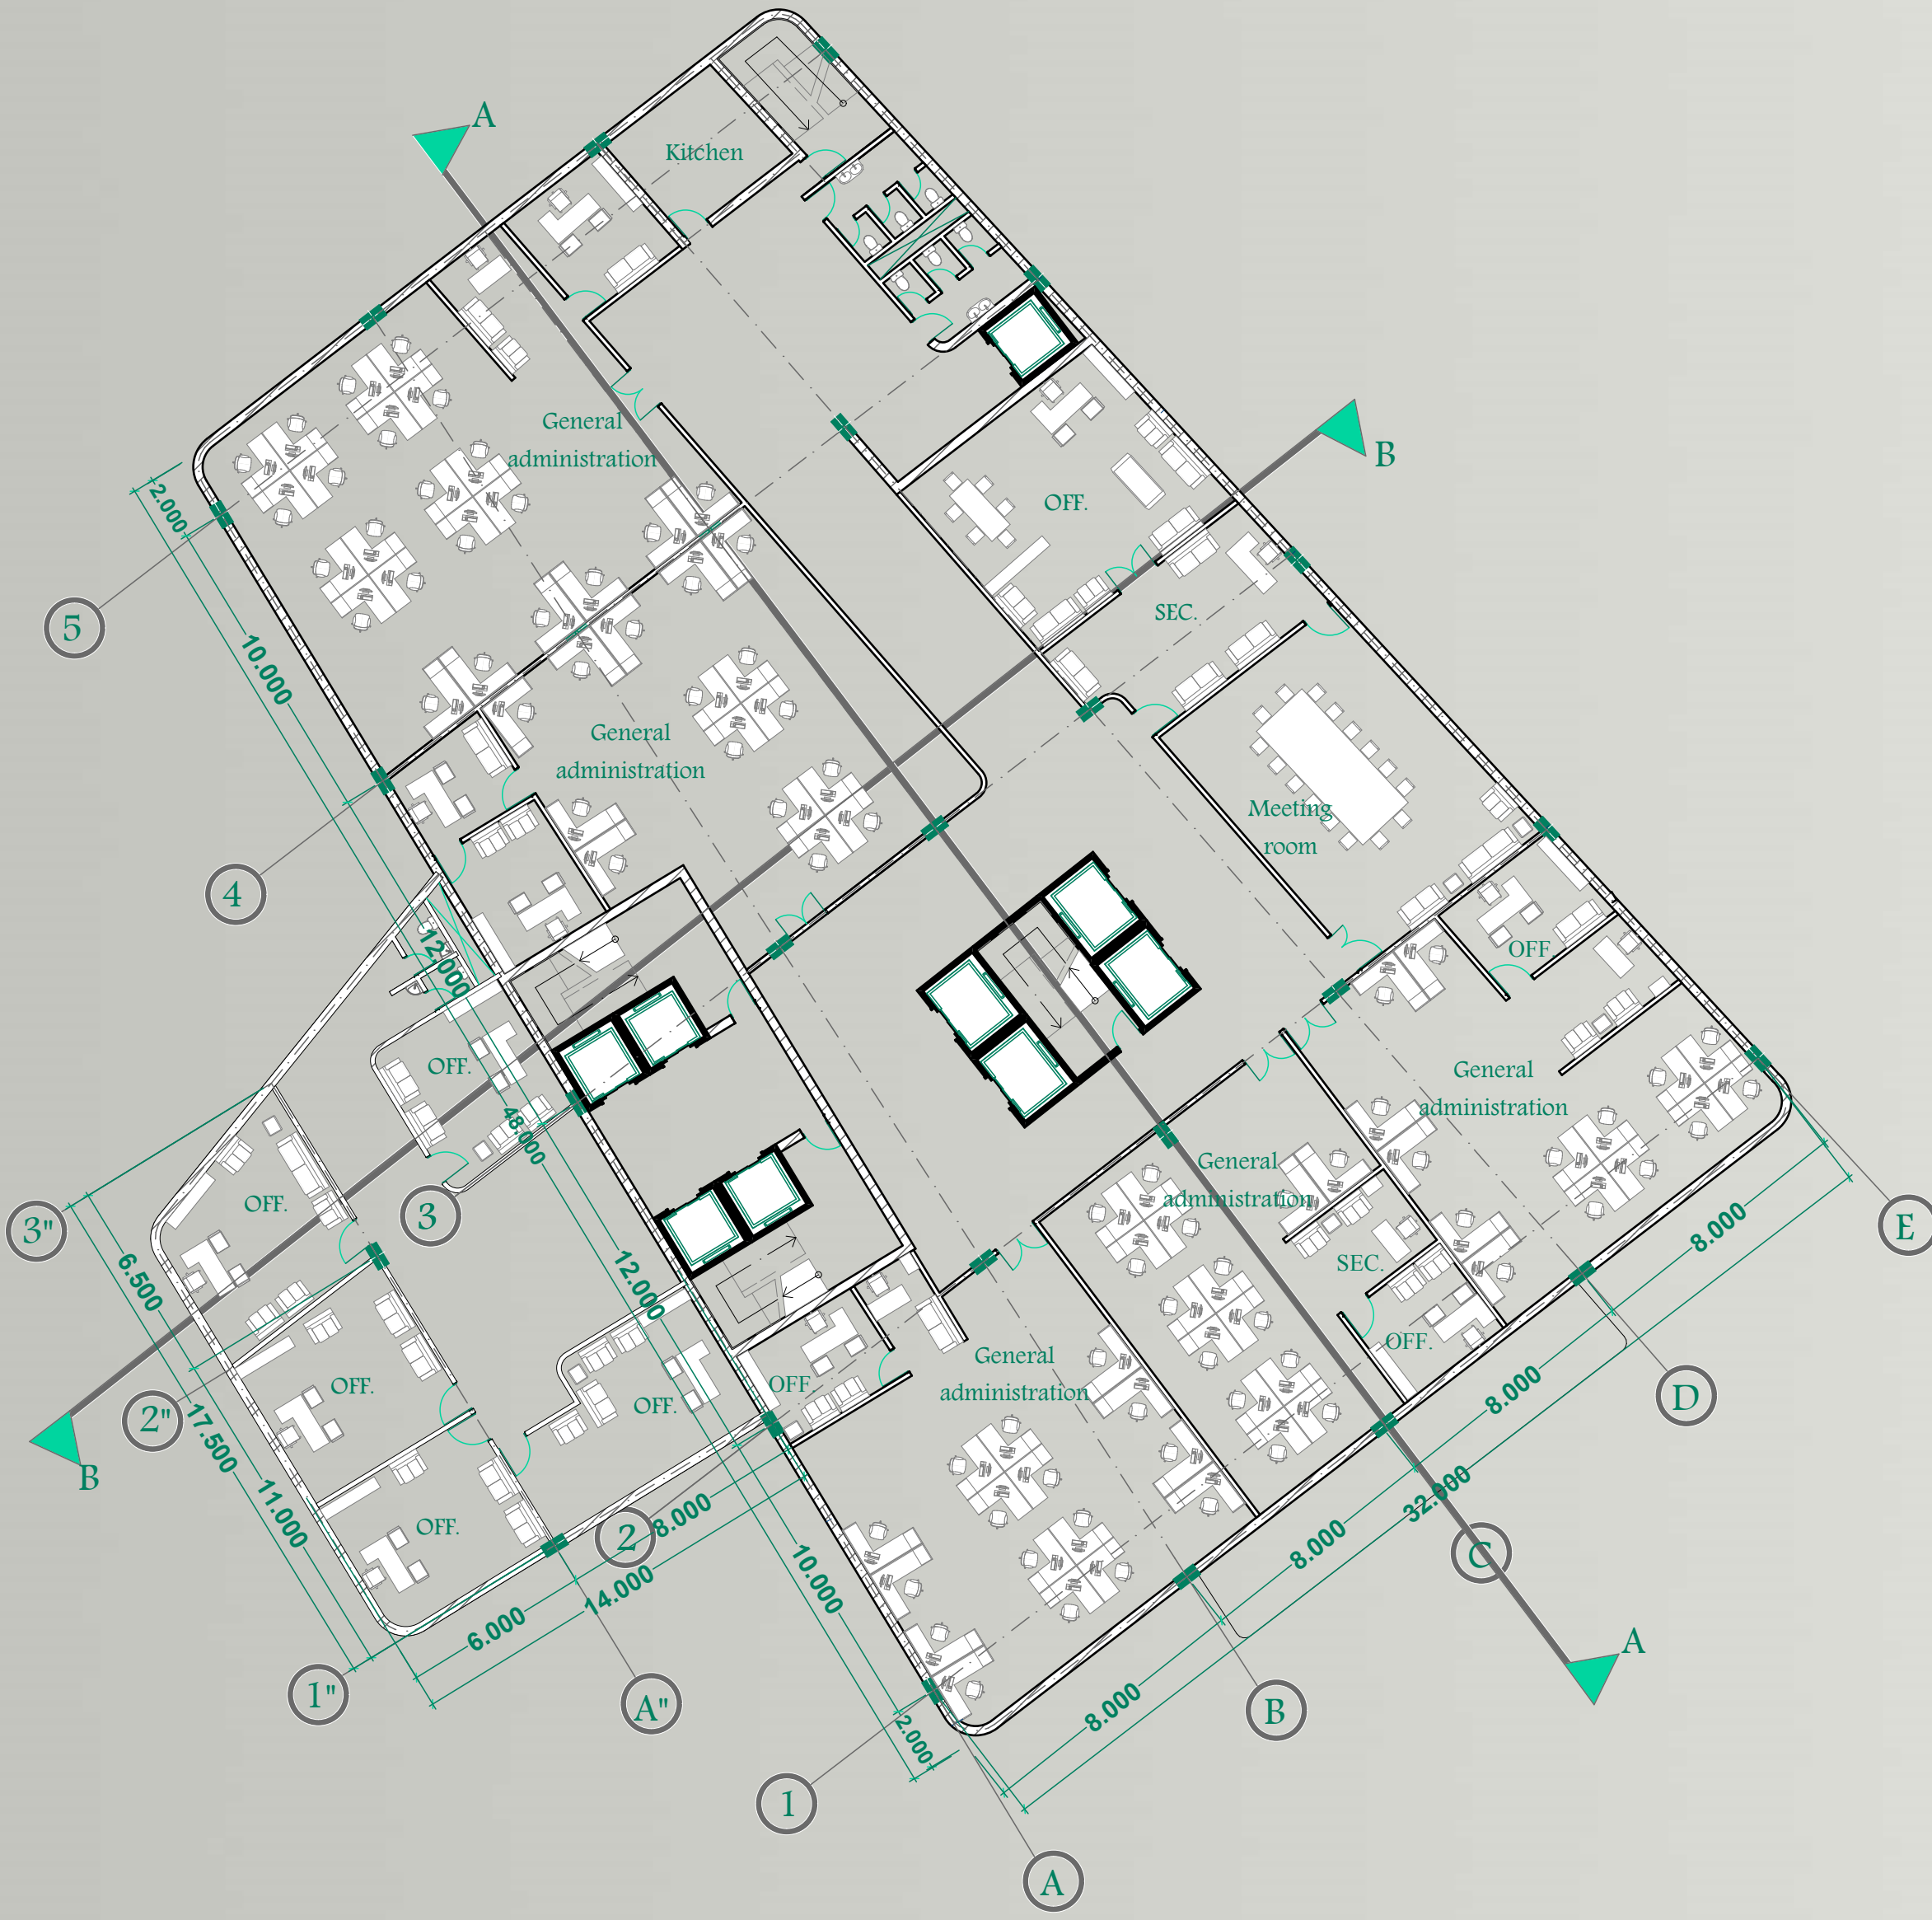

TYPICAL FLOOR PLAN (2-3)
scale 1:200

SEVENTH FLOOR PLAN
(SERVICE PLAN)
scale 1:200