



BANK OF RIYAD

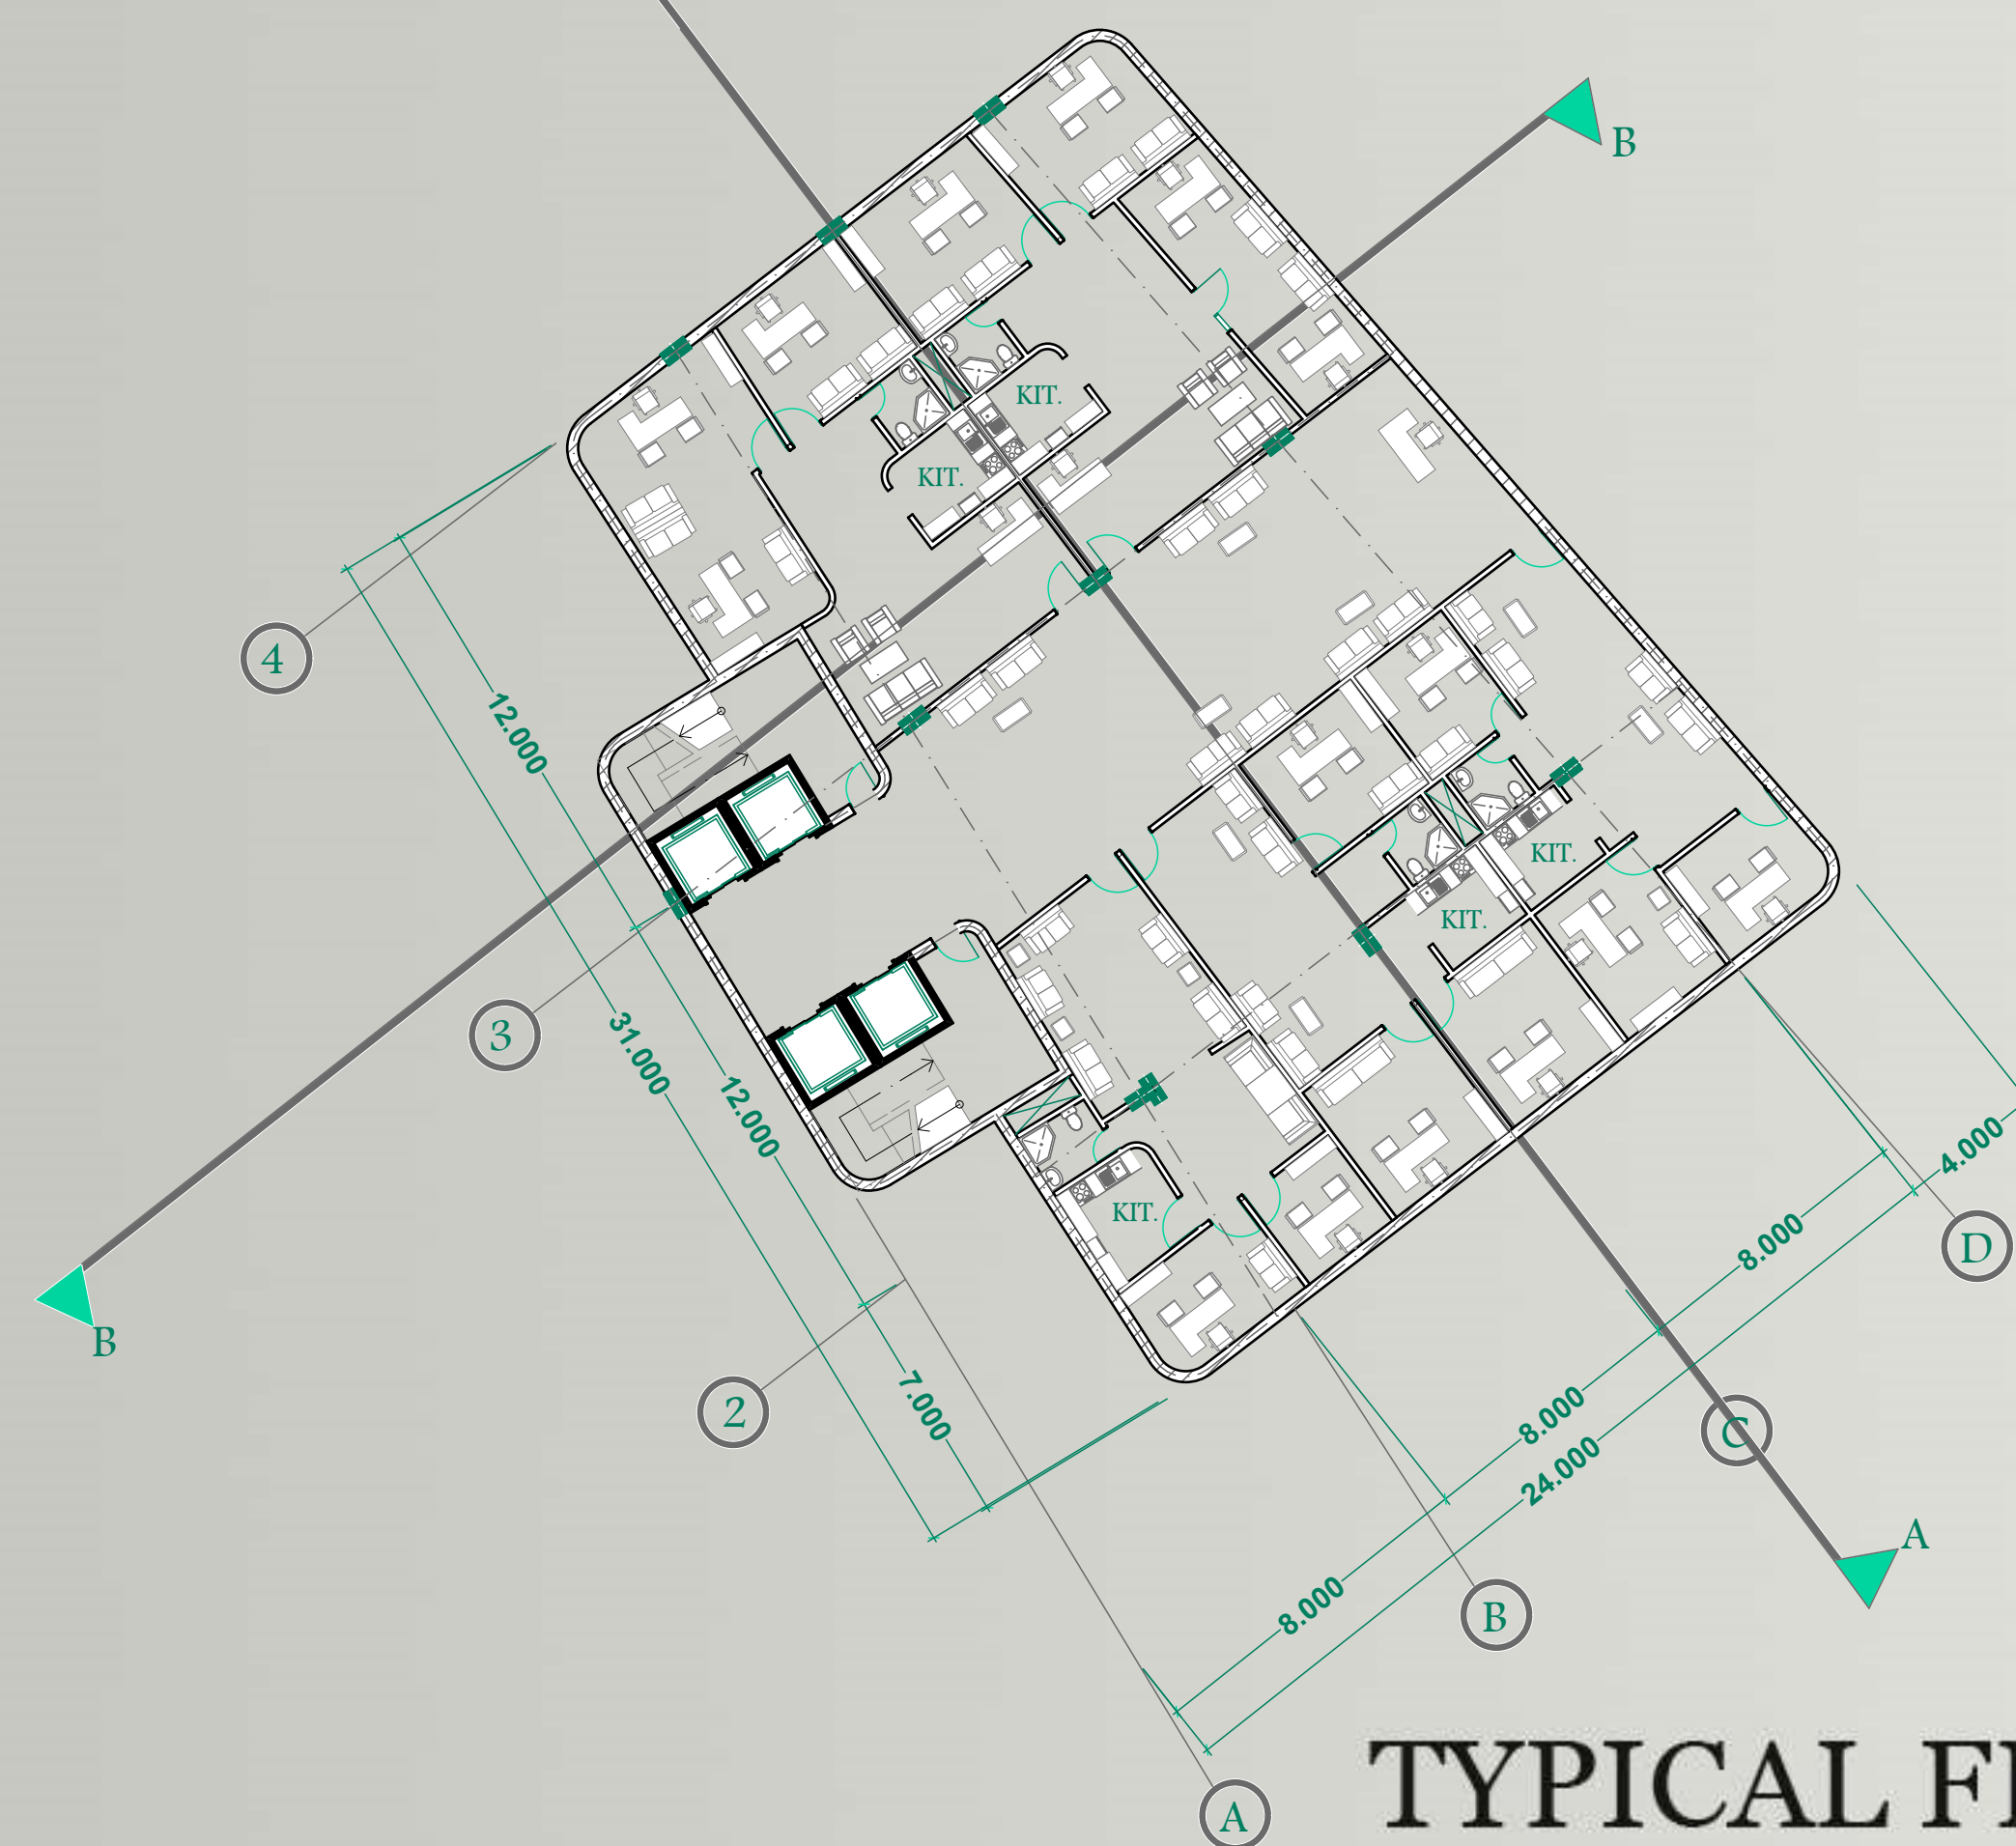


TYPICAL FLOOR PLAN (8-11)
scale 1:200

TWELFTH FLOOR PLAN
(SERVICE PLAN)
scale 1:200

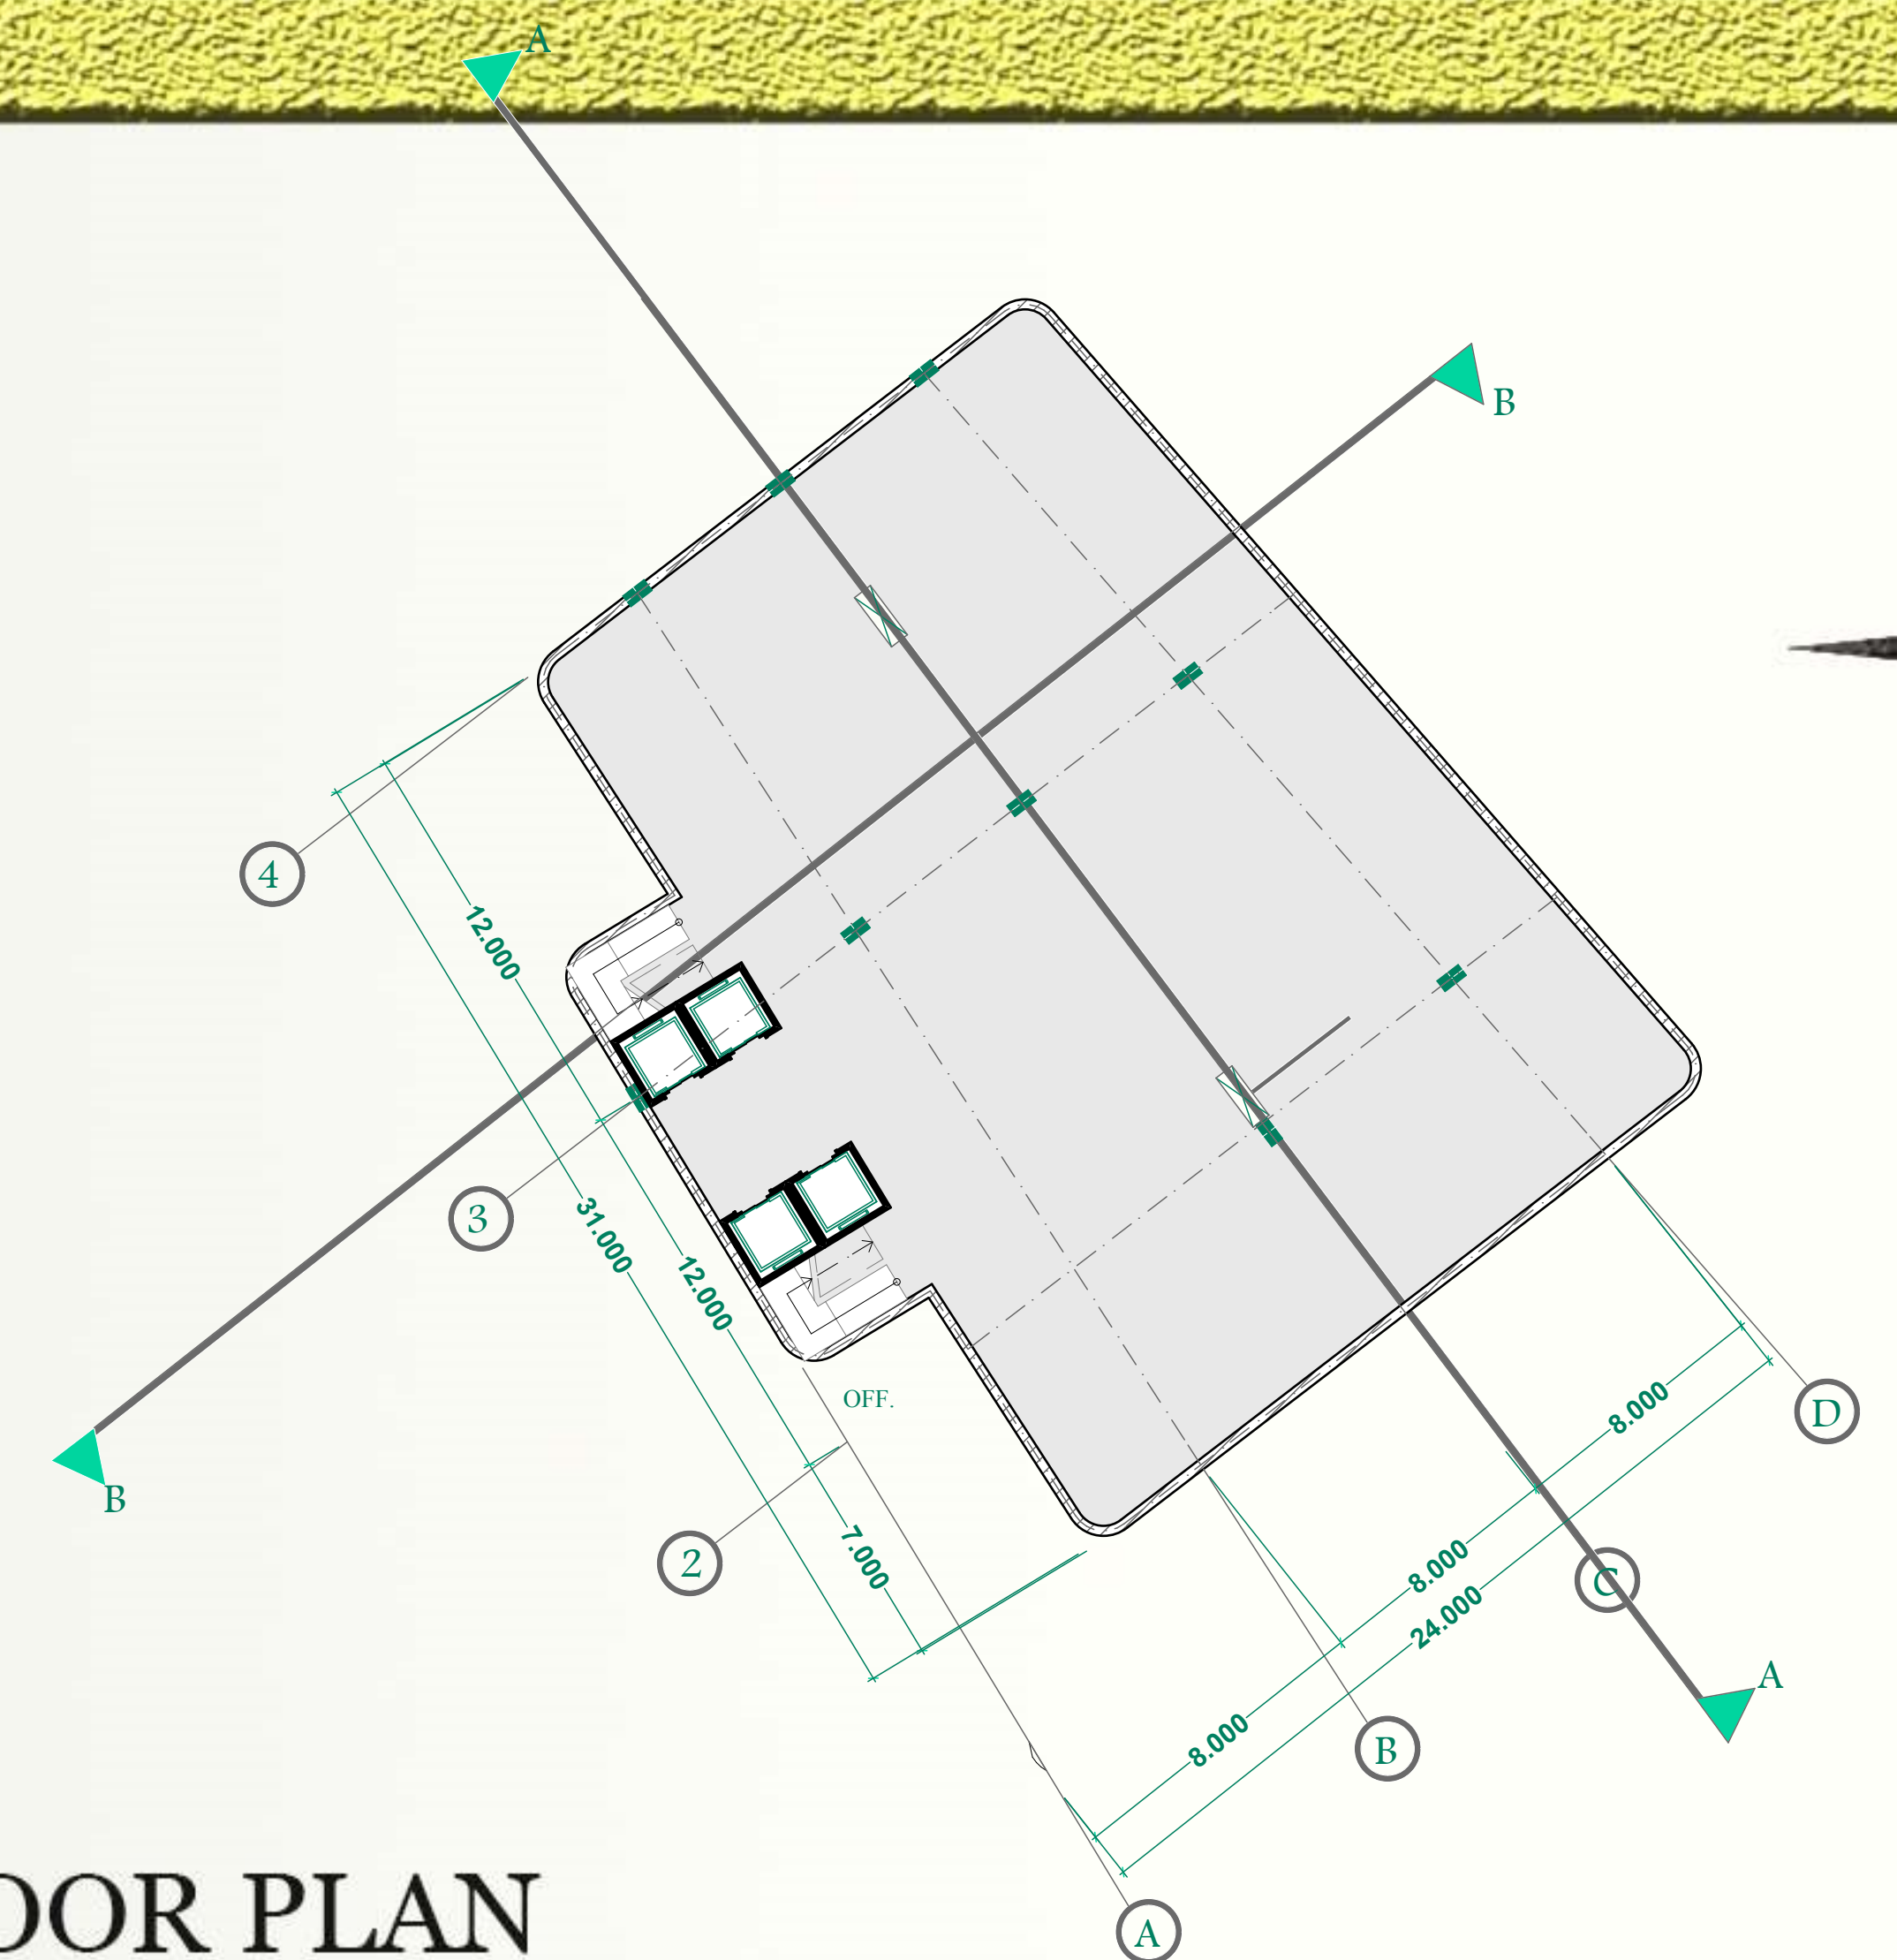

TYPICAL FLOOR PLAN (13-16)
scale 1:200

TYPICAL FLOOR PLAN (17-19)
scale 1:200

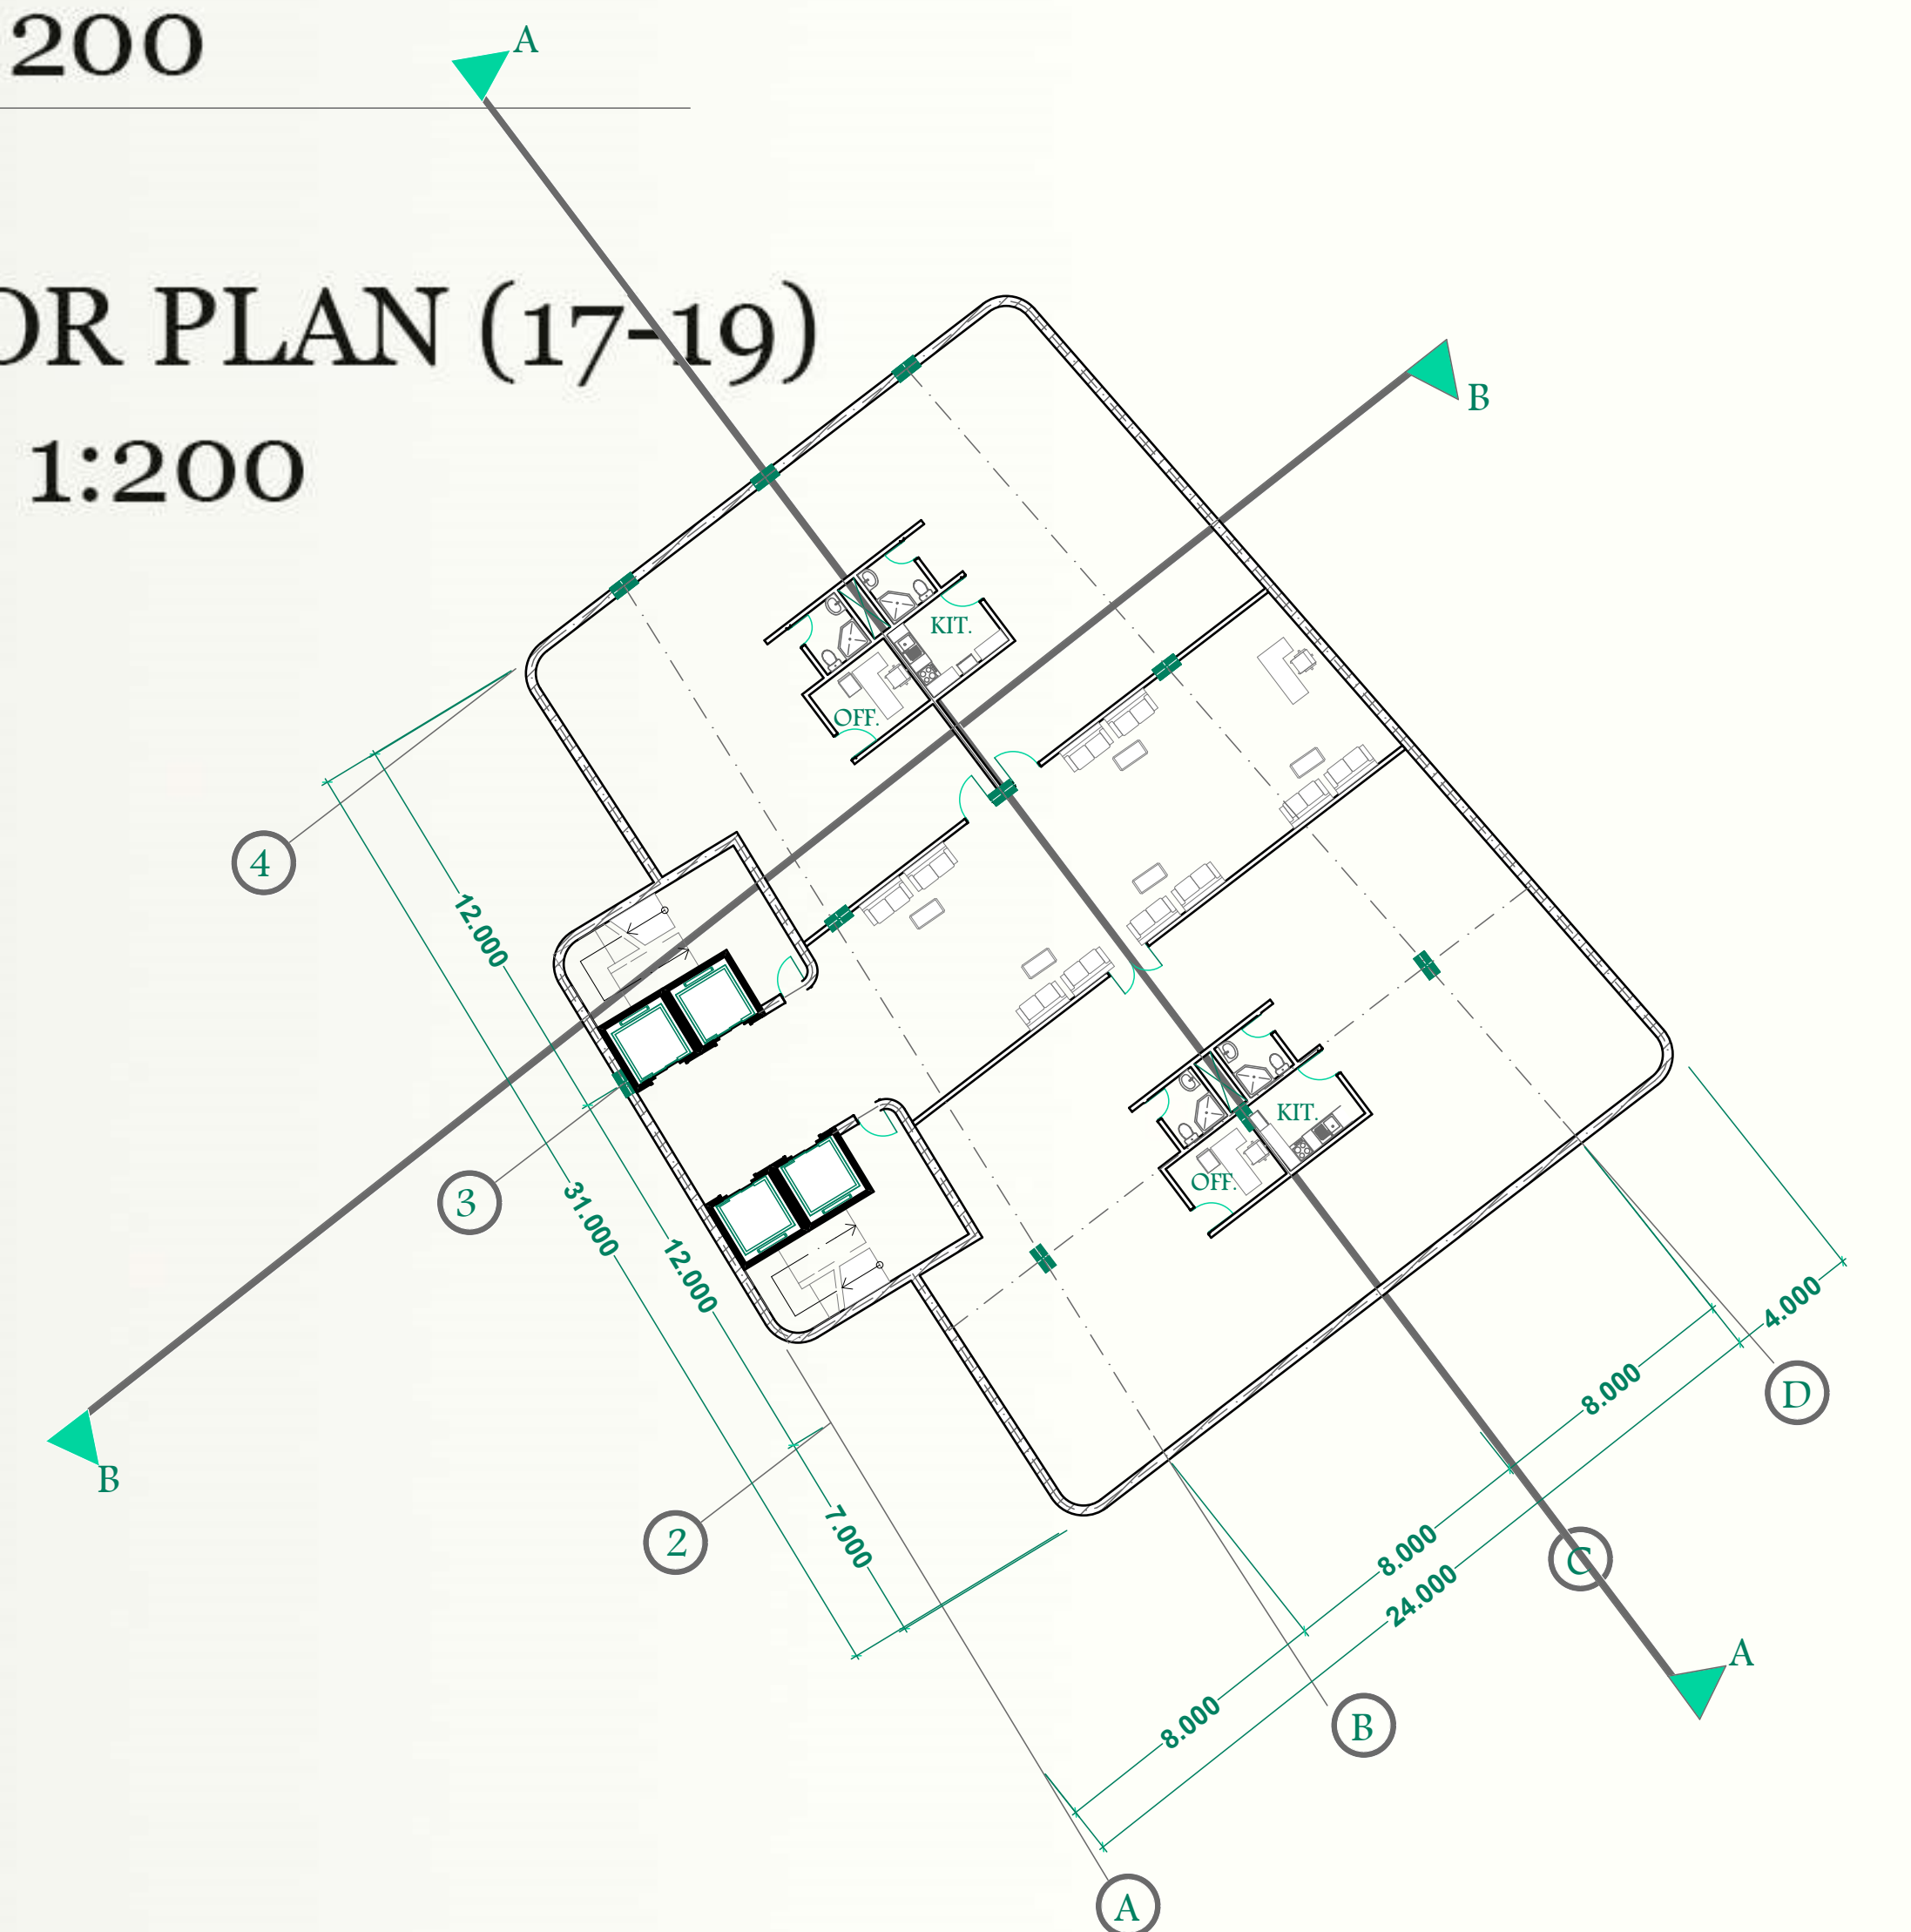

Ruaa Abbas Gareeb Allah