
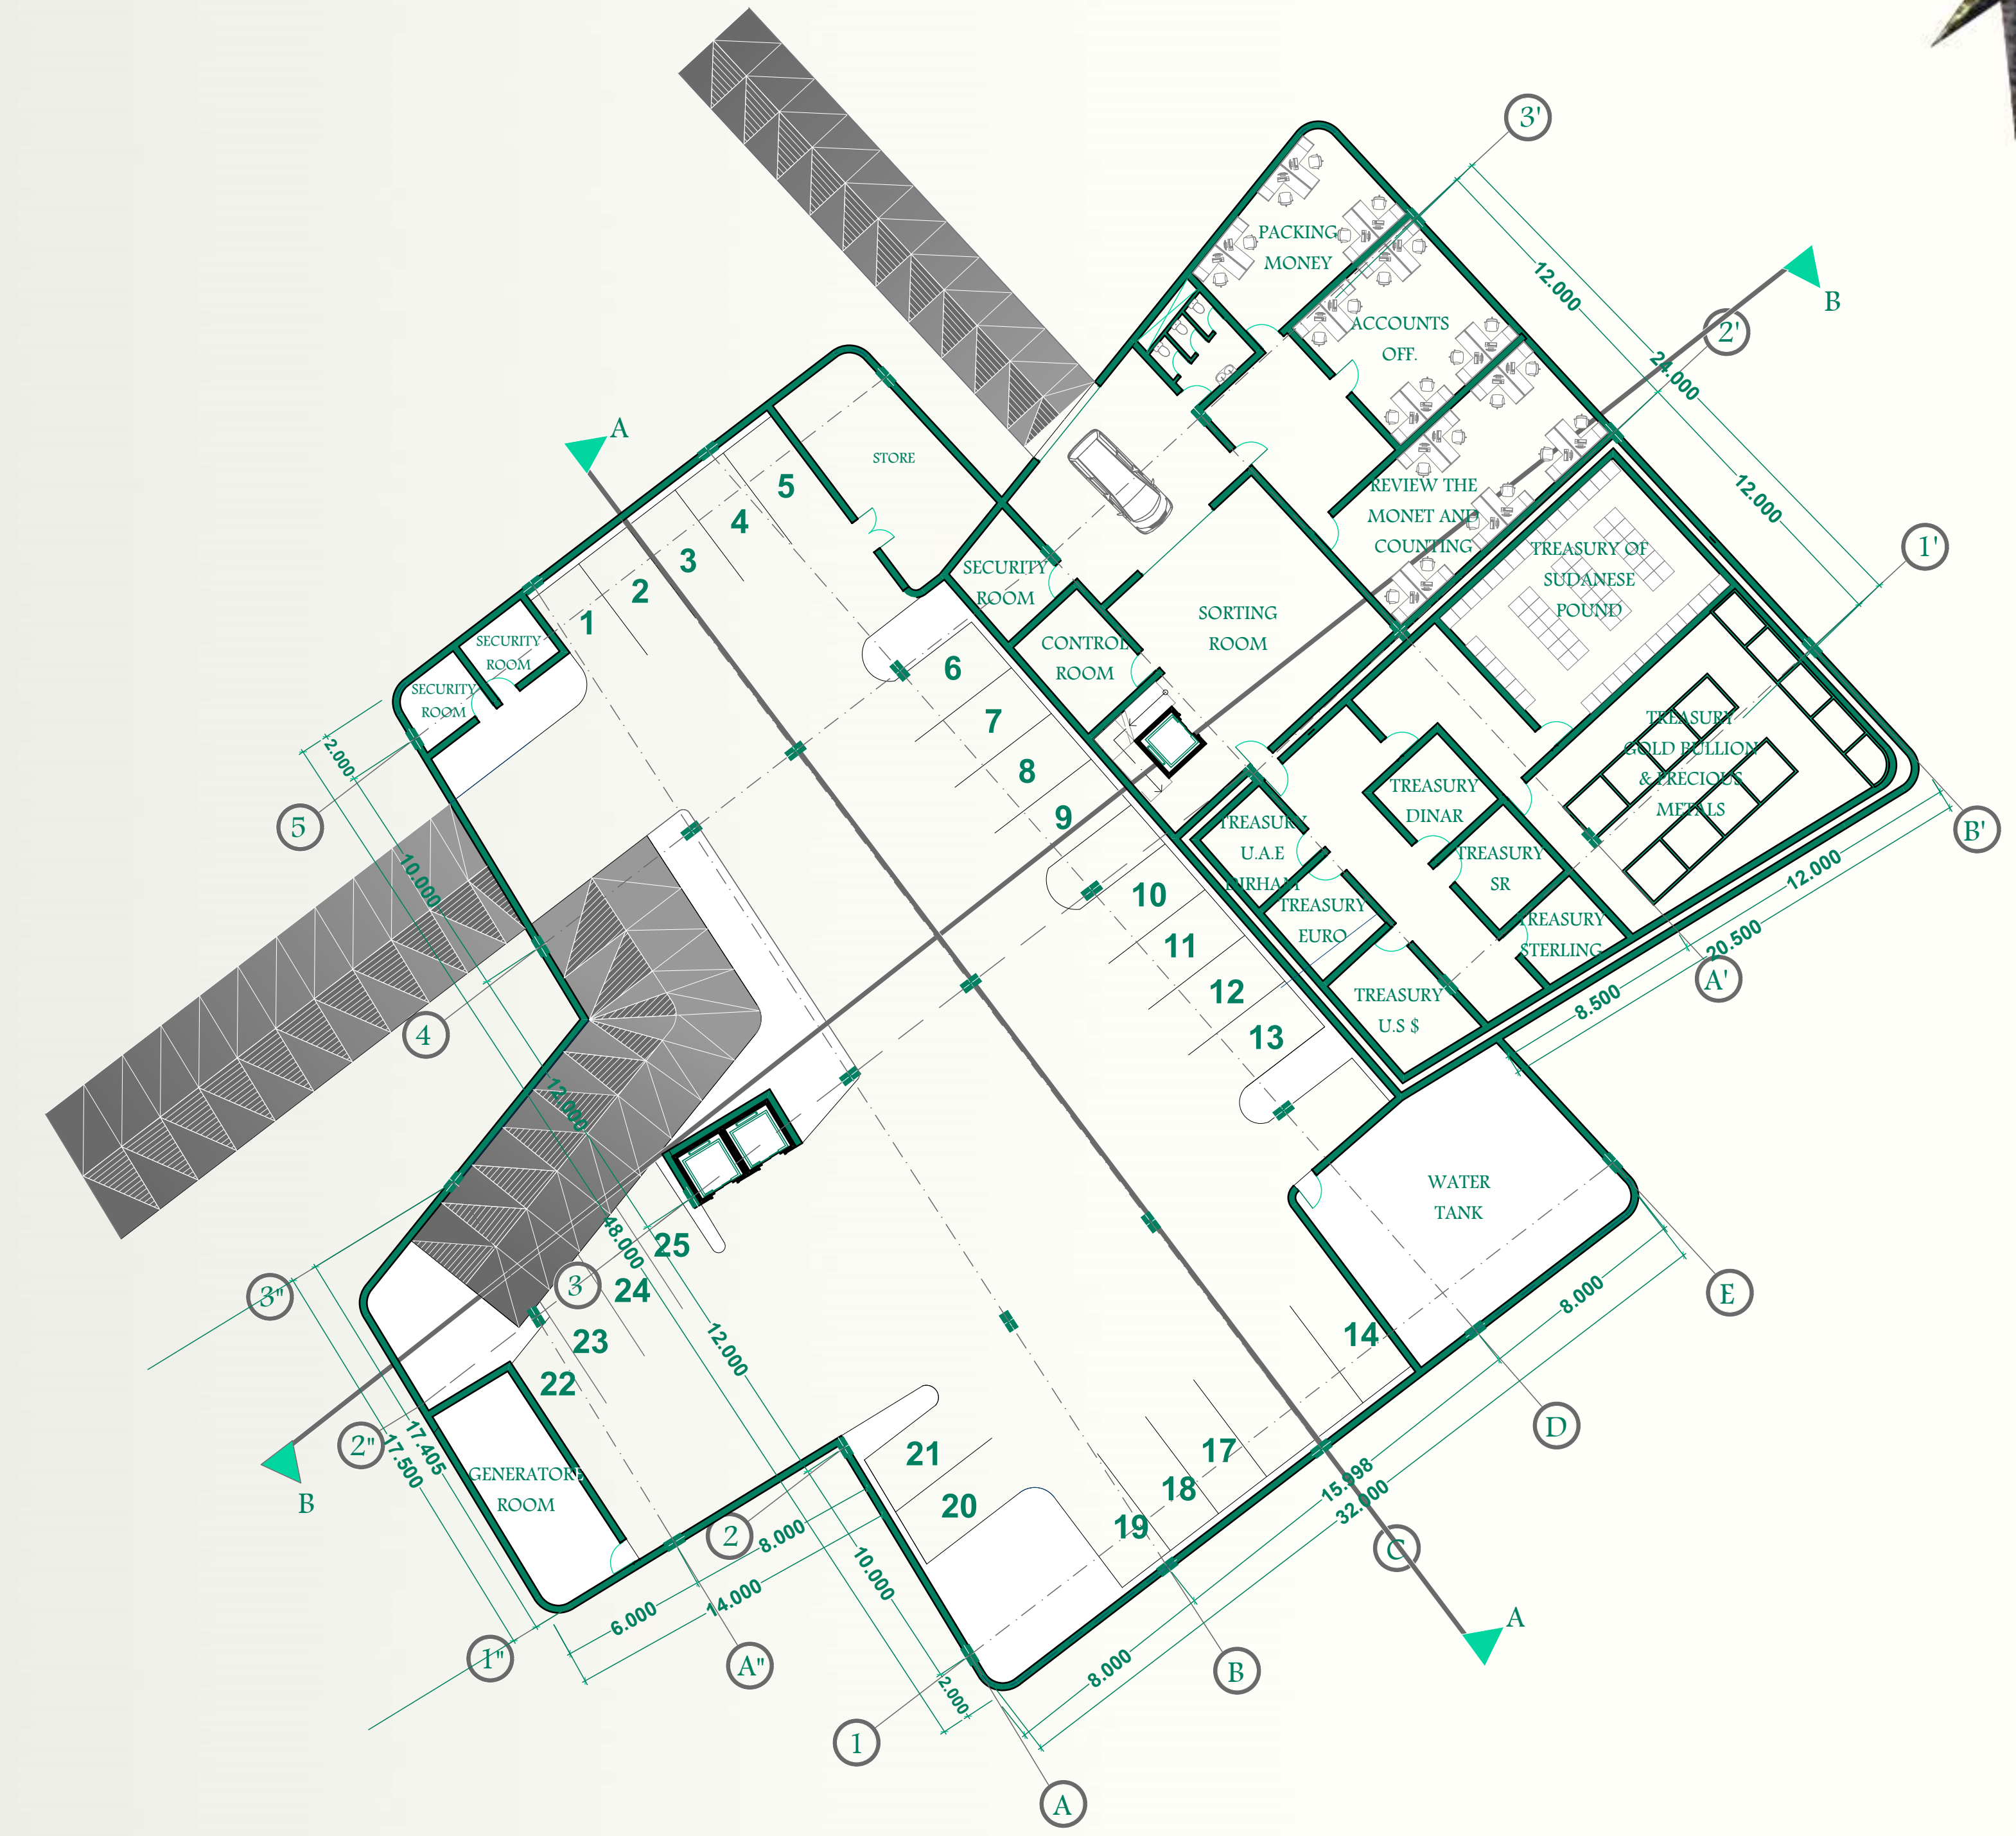


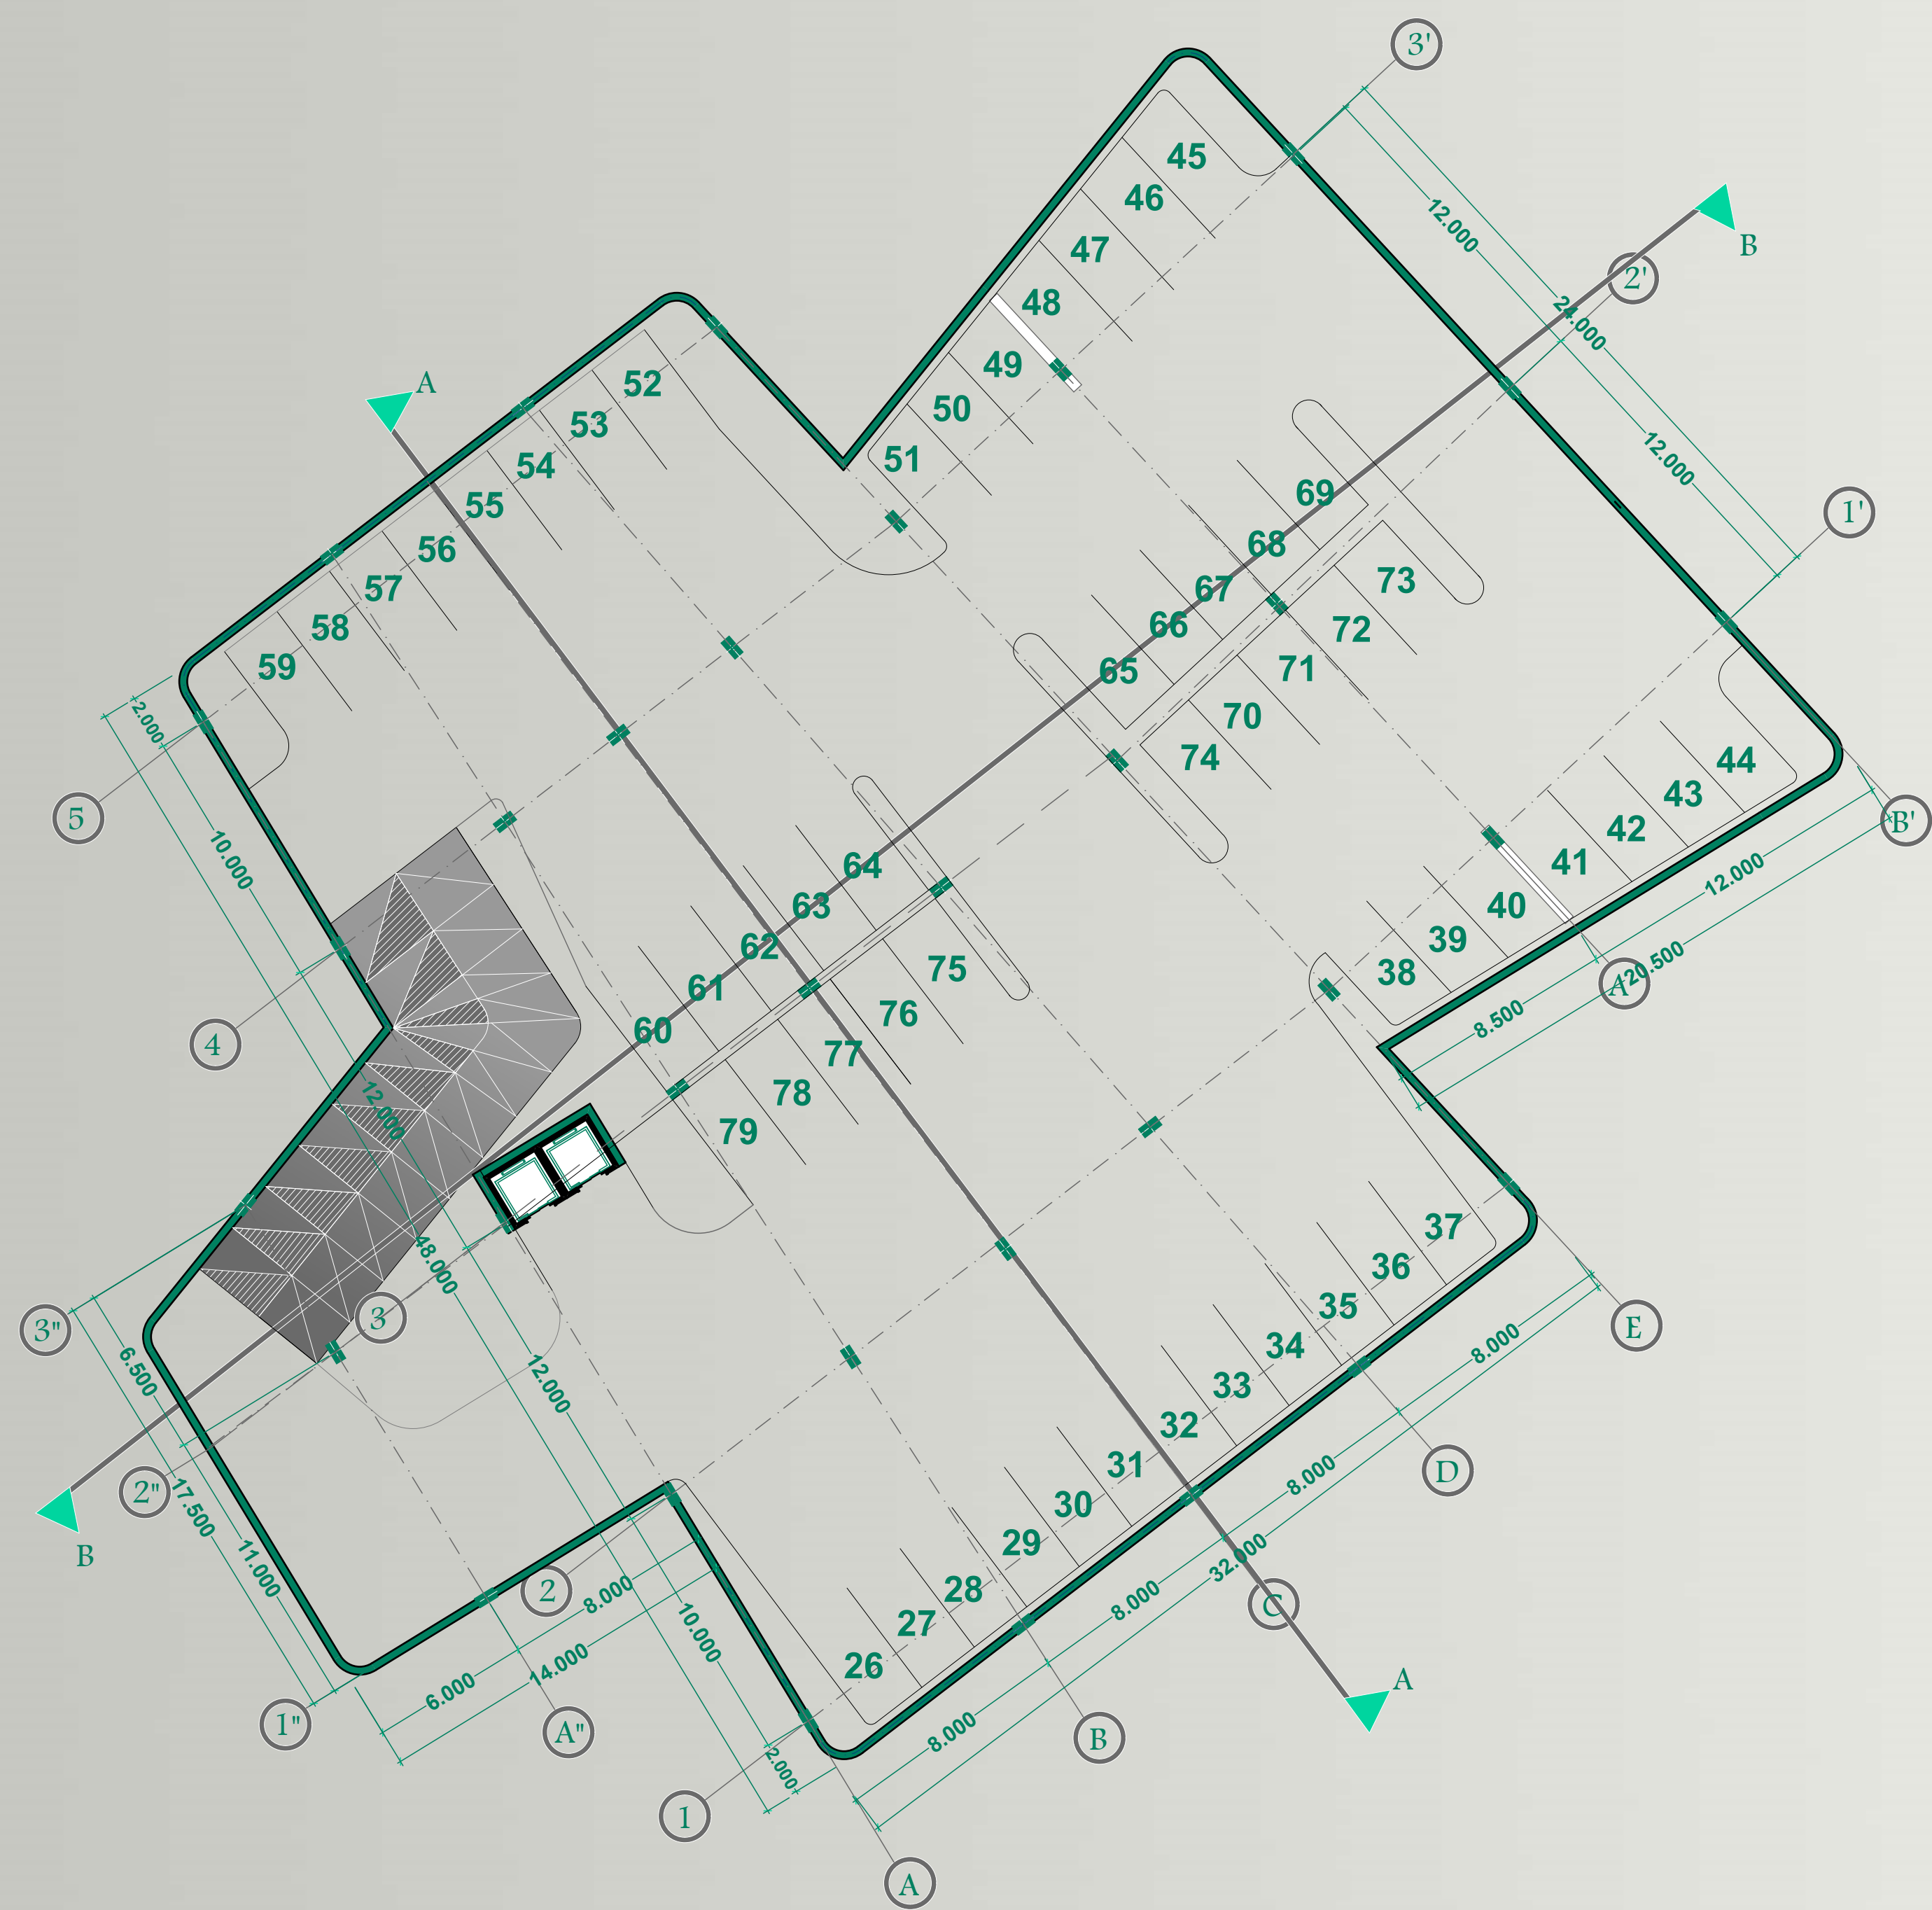

Ruaa Abbas Gareeb Allah

BASEMENT FLOOR PLAN (2)

BASEMENT FLOOR PLAN (1)

scale 1:200