

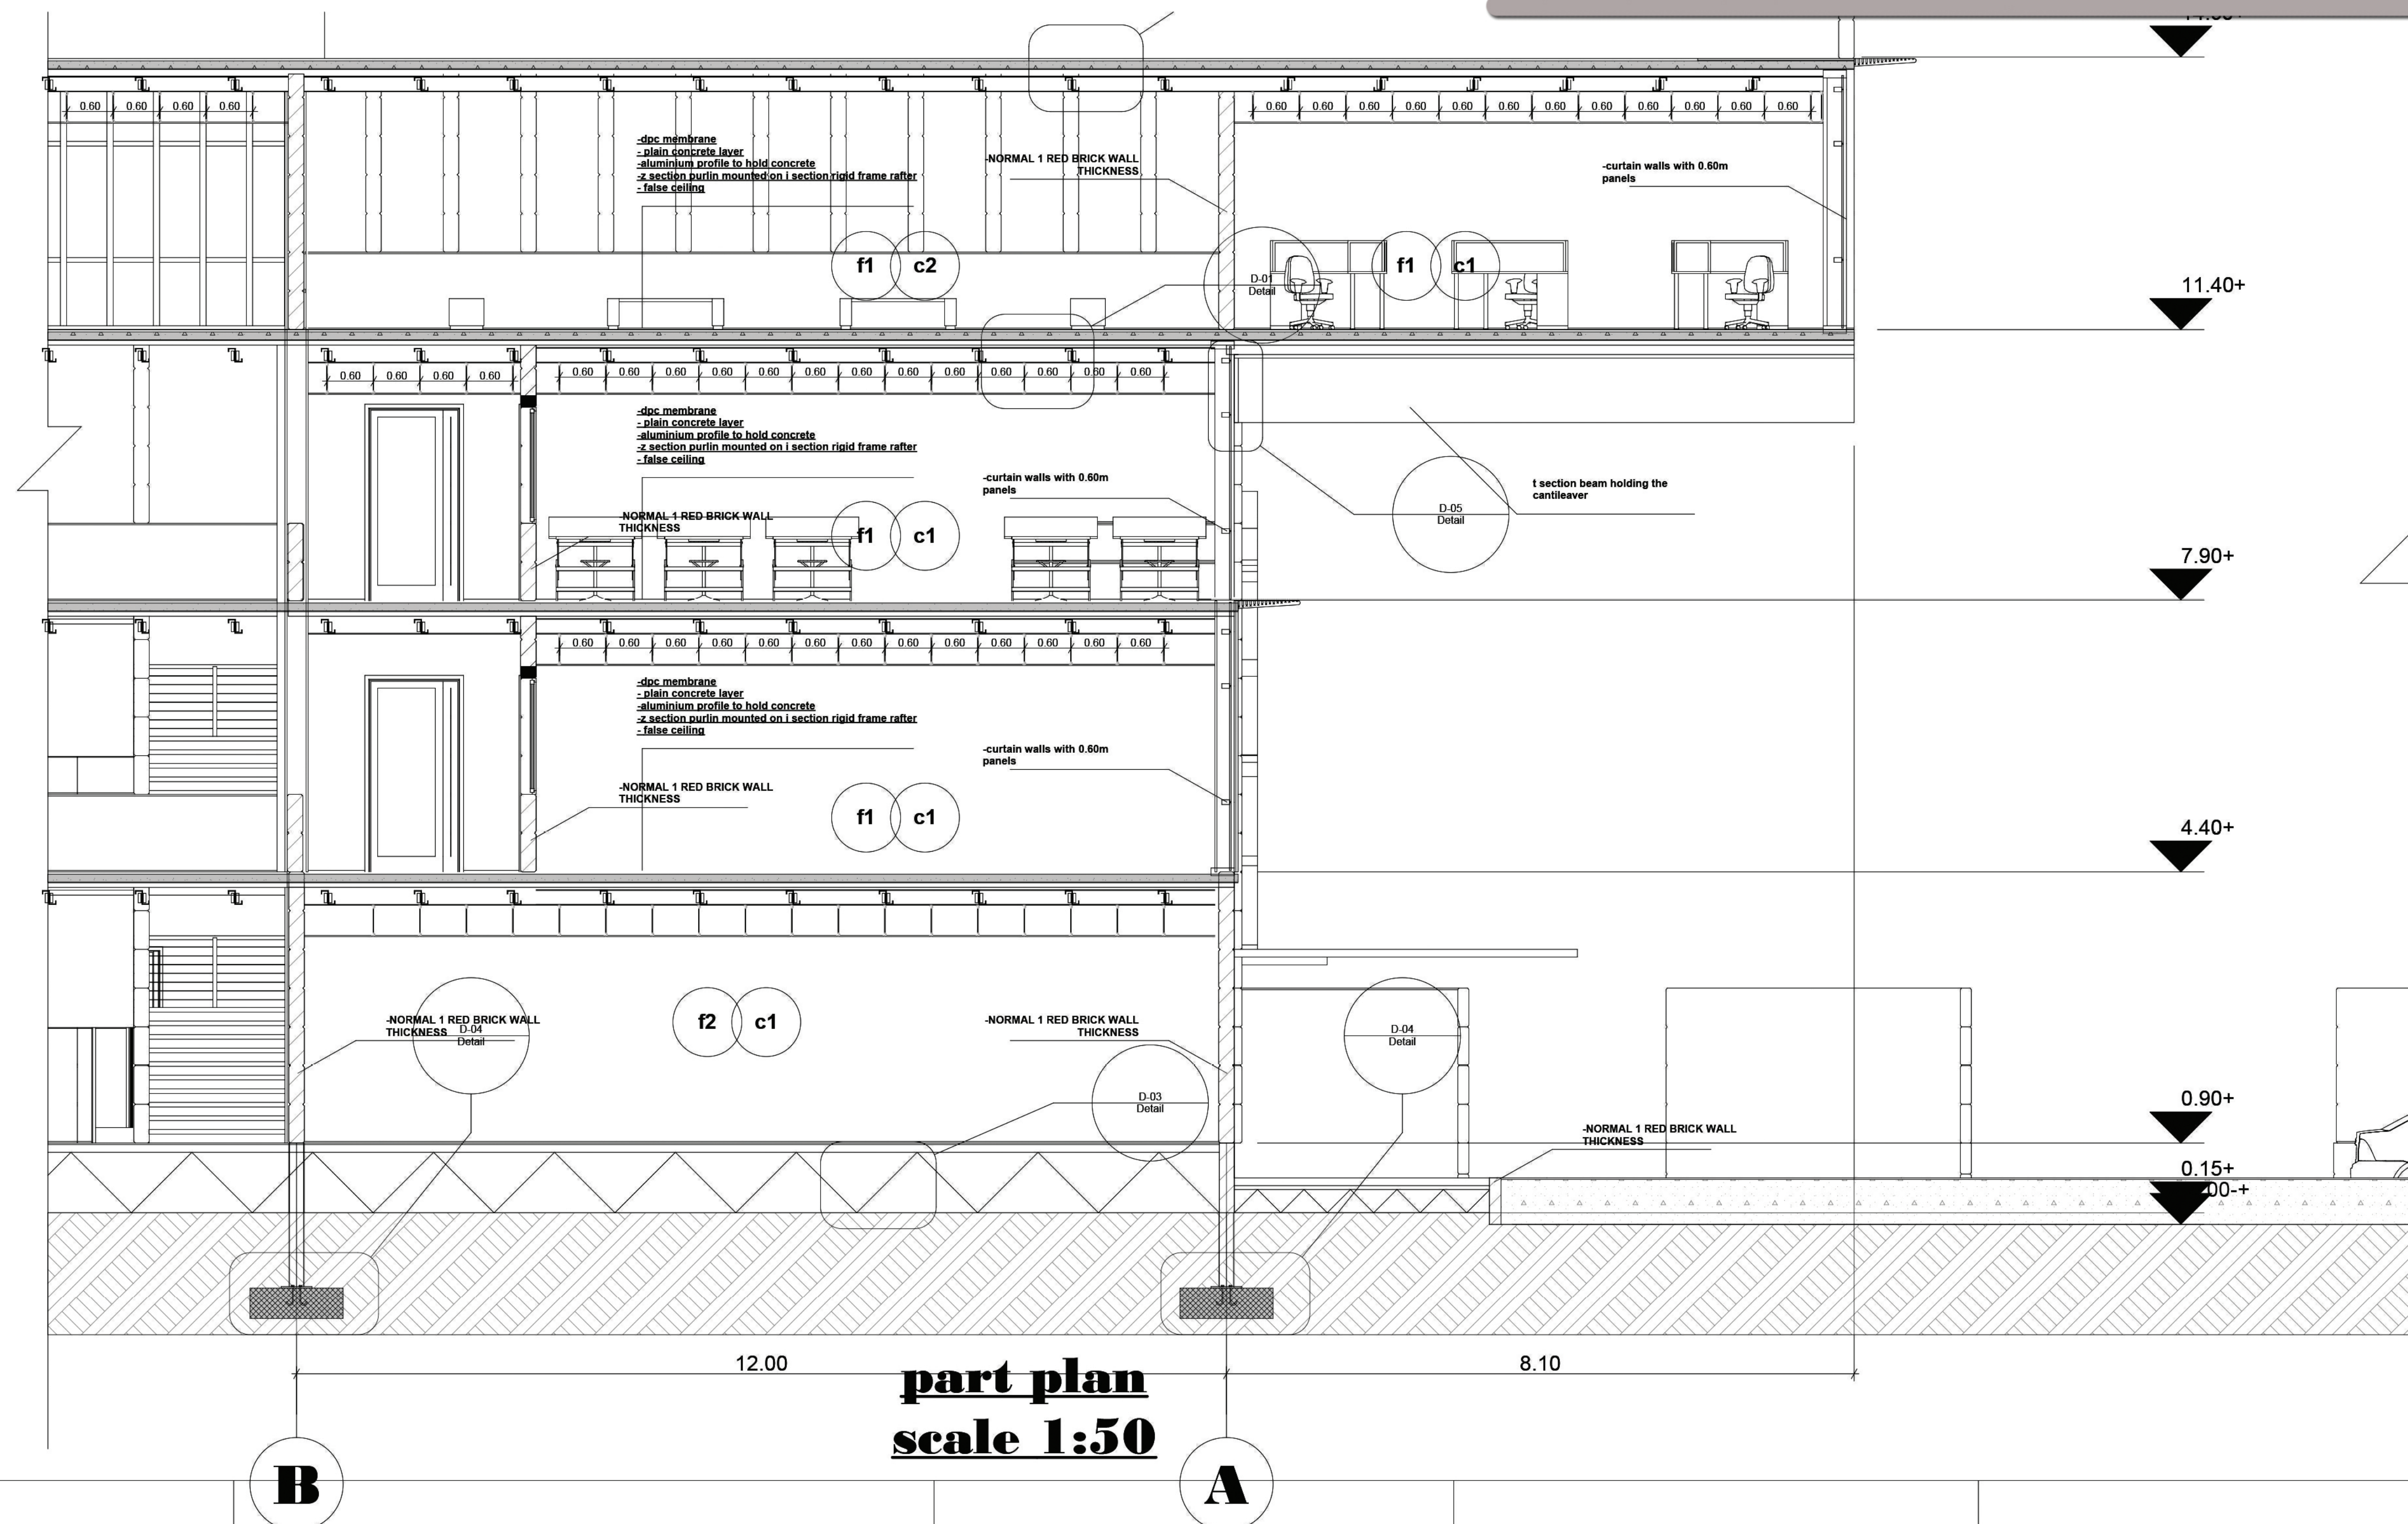
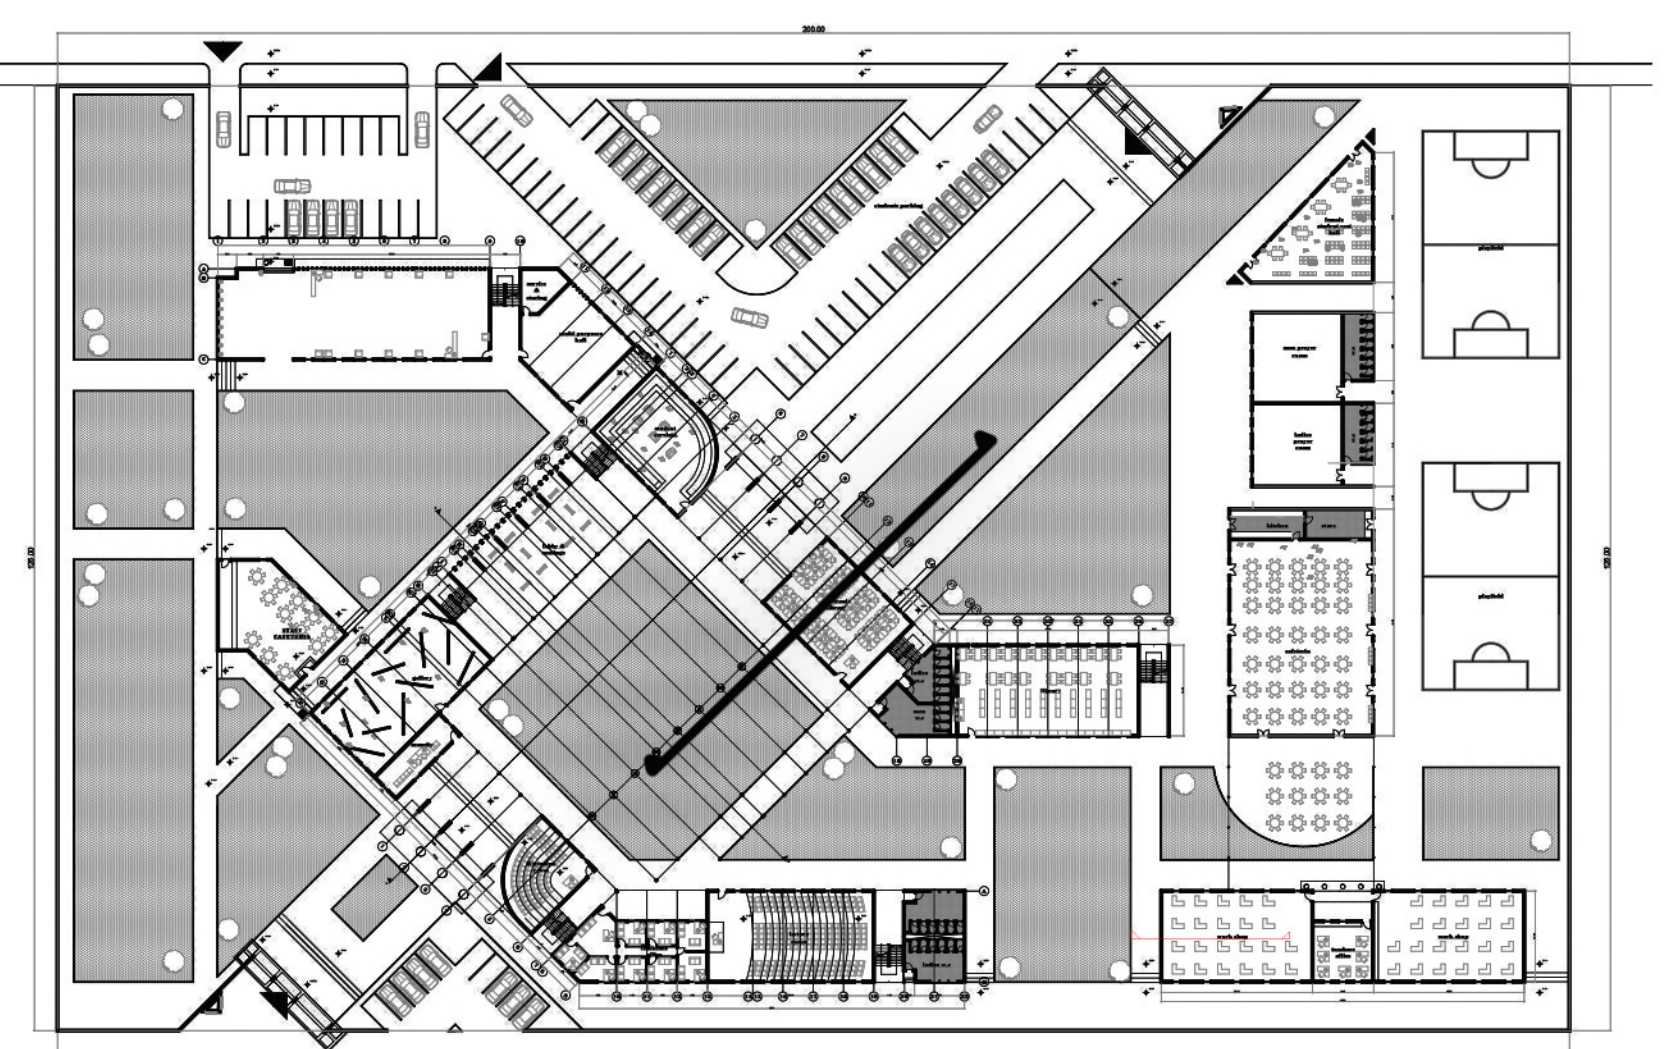
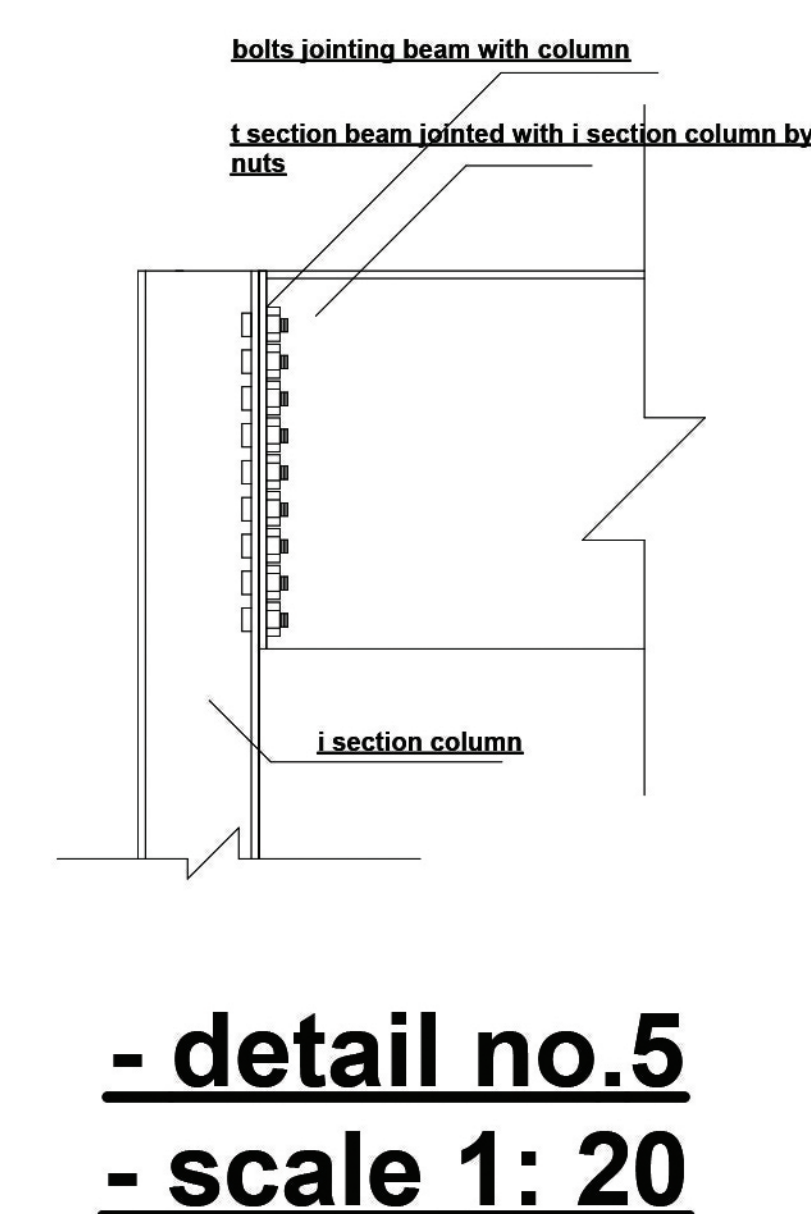
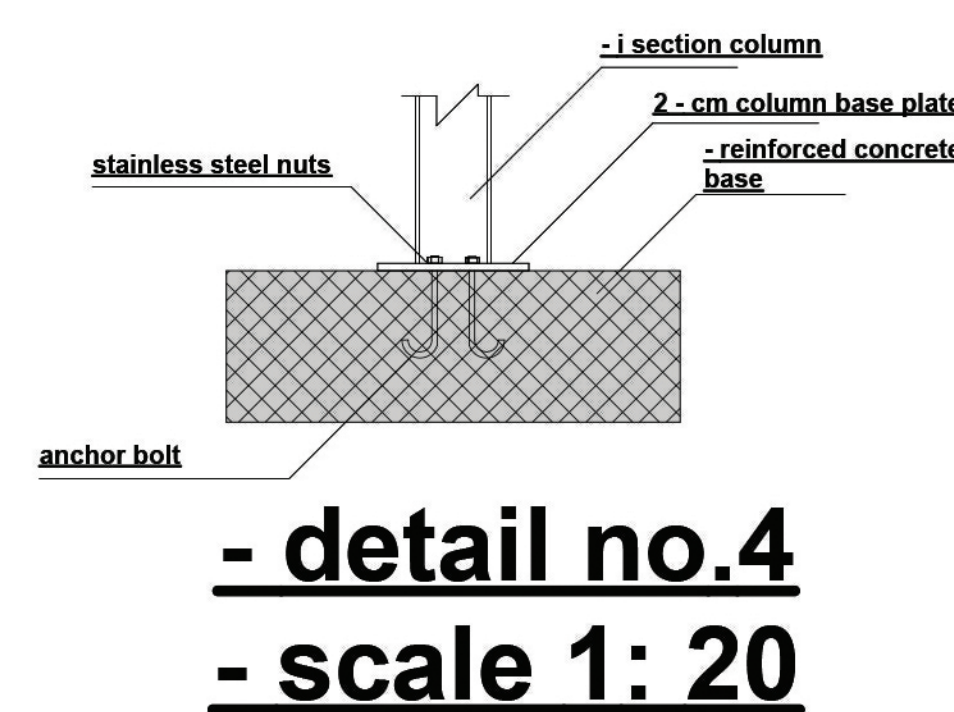
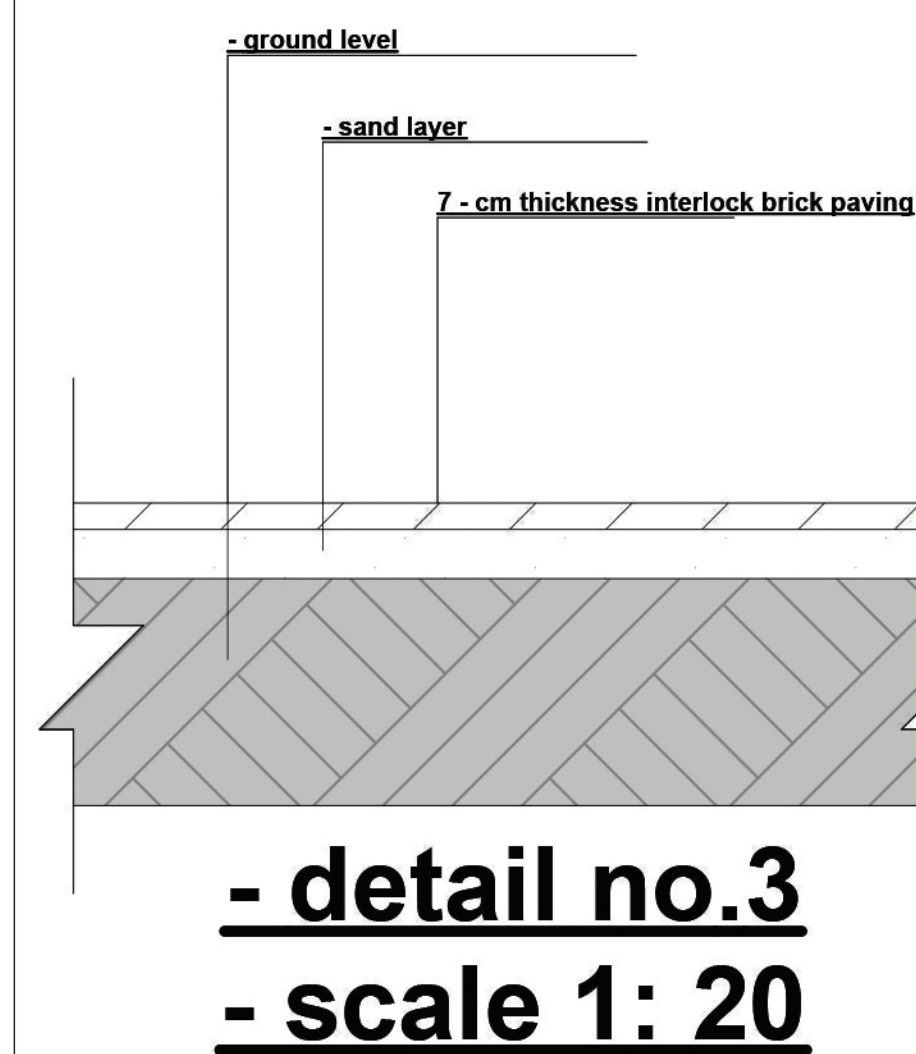


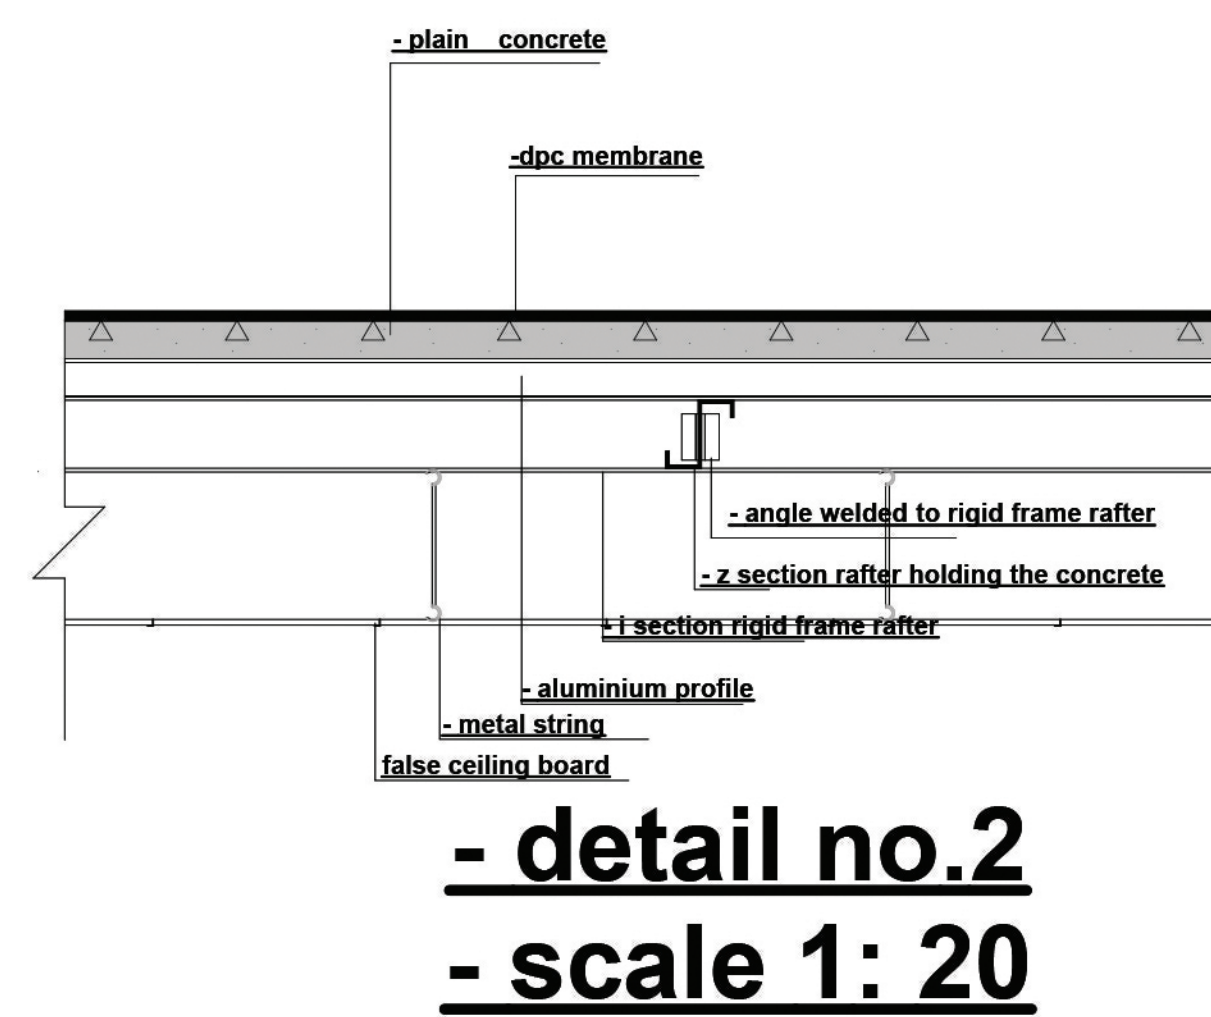

part plan
scale 1:50

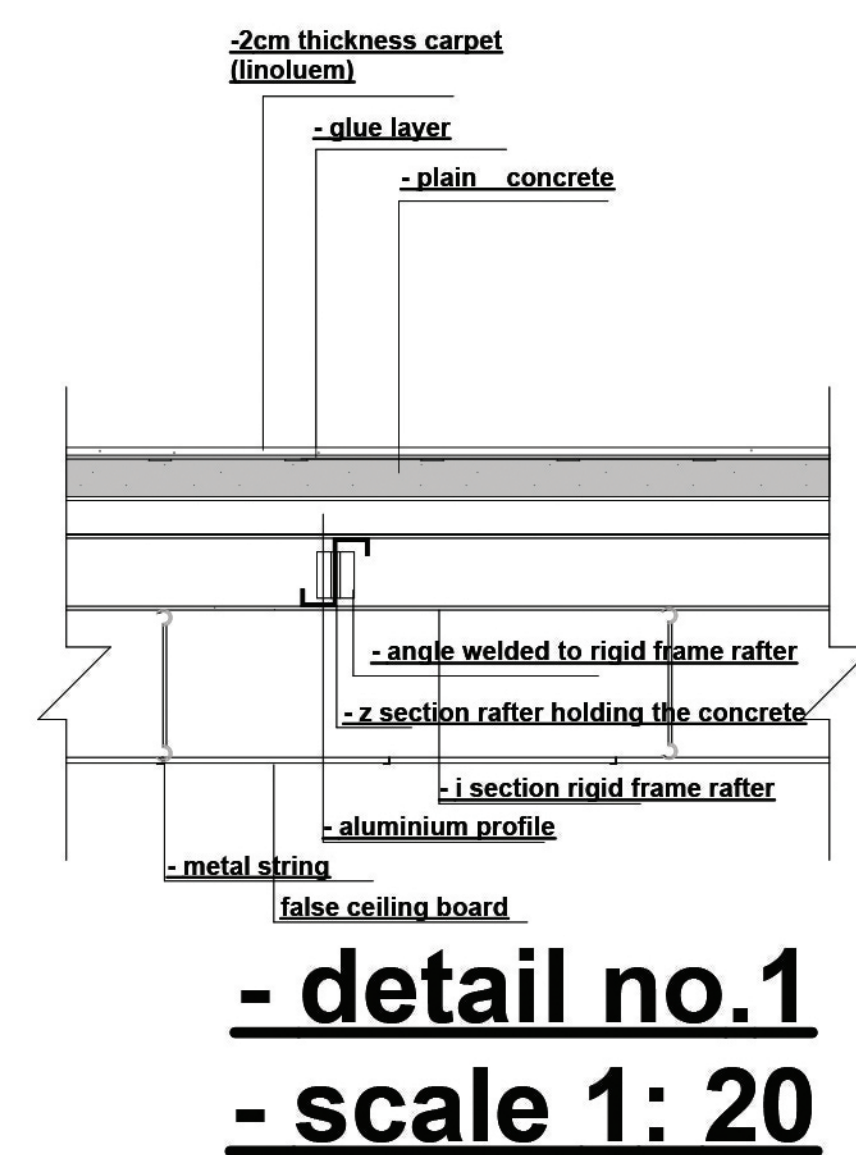

key plan:ground floor plan
scale 1:1000

FLOOR TABLE	
CEILING NUM	CONTENTS
C1	20 - CM plain concrete SLAB -ALUMINIUM profile -Z SECTION PURLIN -I SECTION RIGID FRAME RAFTER -FALSE CEILING 60CM*60CM BOARDS
C2	20 CM plain concrete SLAB -ALUMINIUM profile -Z SECTION PURLIN -I SECTION RIGID FRAME RAFTER

FLOOR TABLE	
FLOOR NUM	CONTENTS
F1	0.5 - CLEOPATRA CERAMIC TILES 40 CM *40CM 2 - CM C/S MORTAR 15 - cm plain concrete slab - steel deck holding plain concrete -z section purlins -i section rafters
F2	0.5 - CLEOPATRA CERAMIC TILES 40 CM *40CM 2 - CM C/S MORTAR 10 - cm plain concrete -hardcore layer -earth
F3	10 - cm thickness interlock bricks -sand layer -earth

DOORS TABLE				
DOOR NUM	DIMENSIONS		TYPE	MATERIAL
	HEIGHT	WIDTH		
D1	2.20	1.20	DOUBLE HINGED	WOOD