


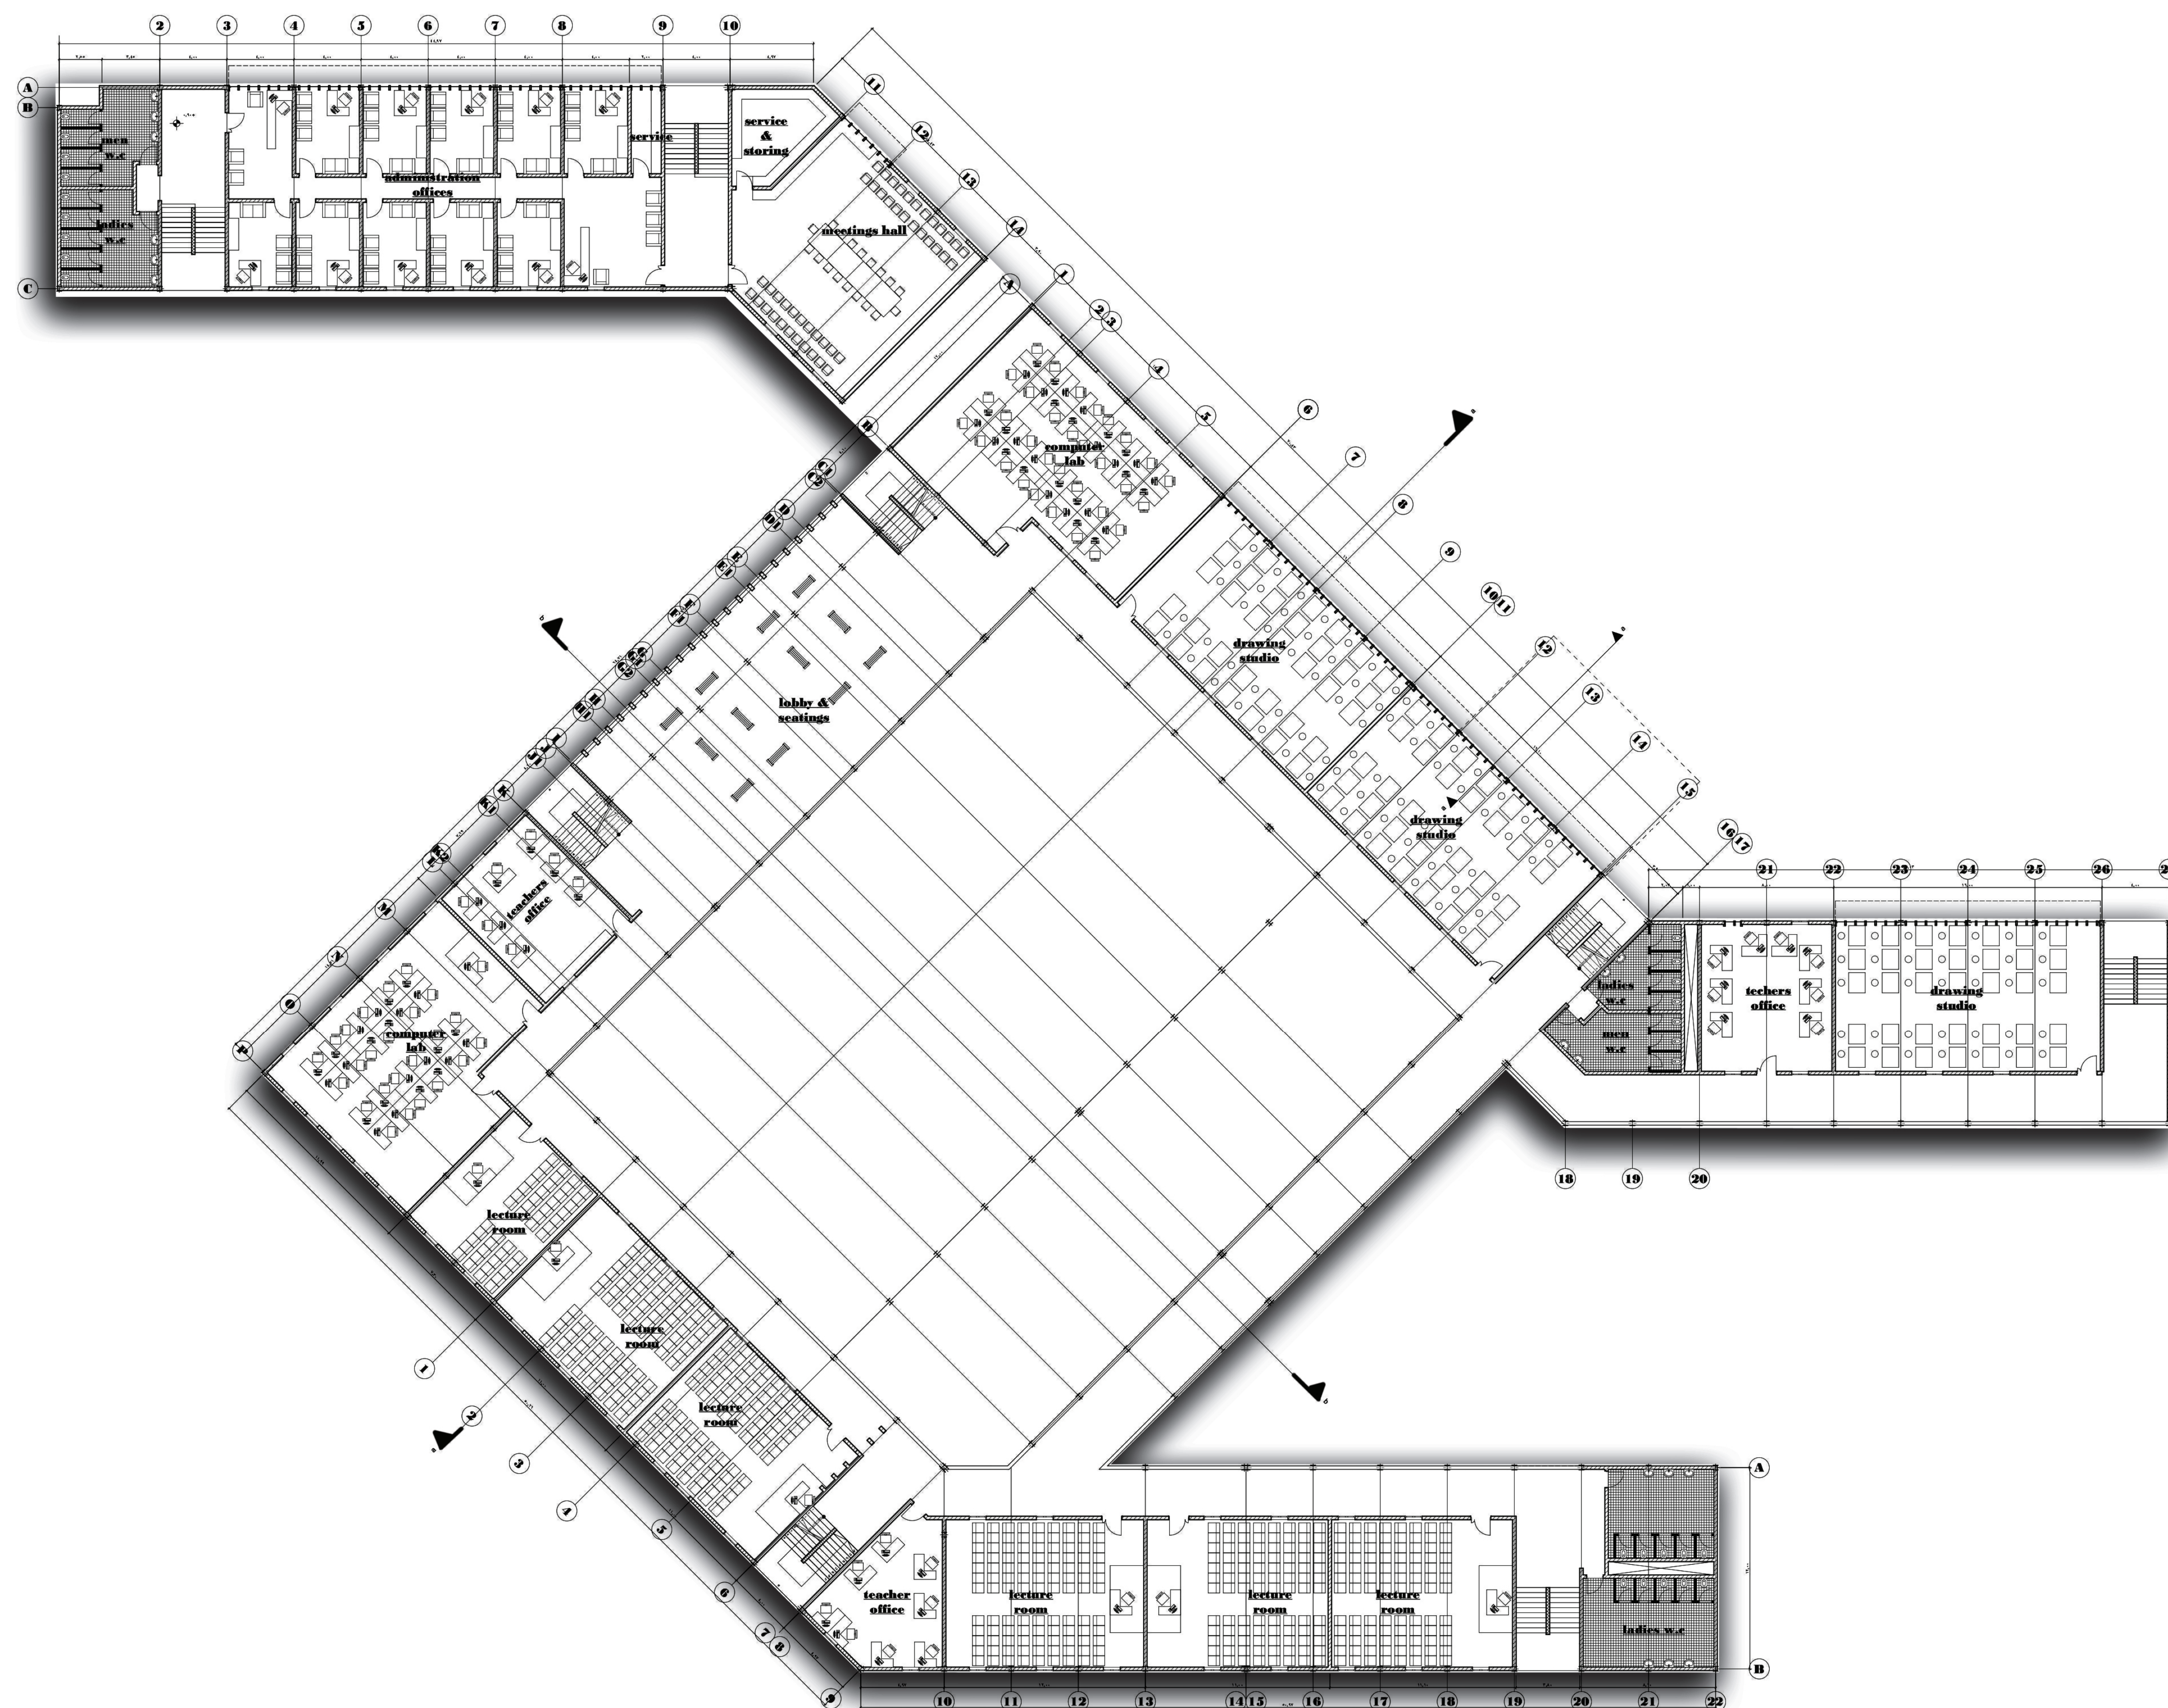

FIRST FLOOR PLAN

SCALE 1:200

sheet number : 4