
Private Room



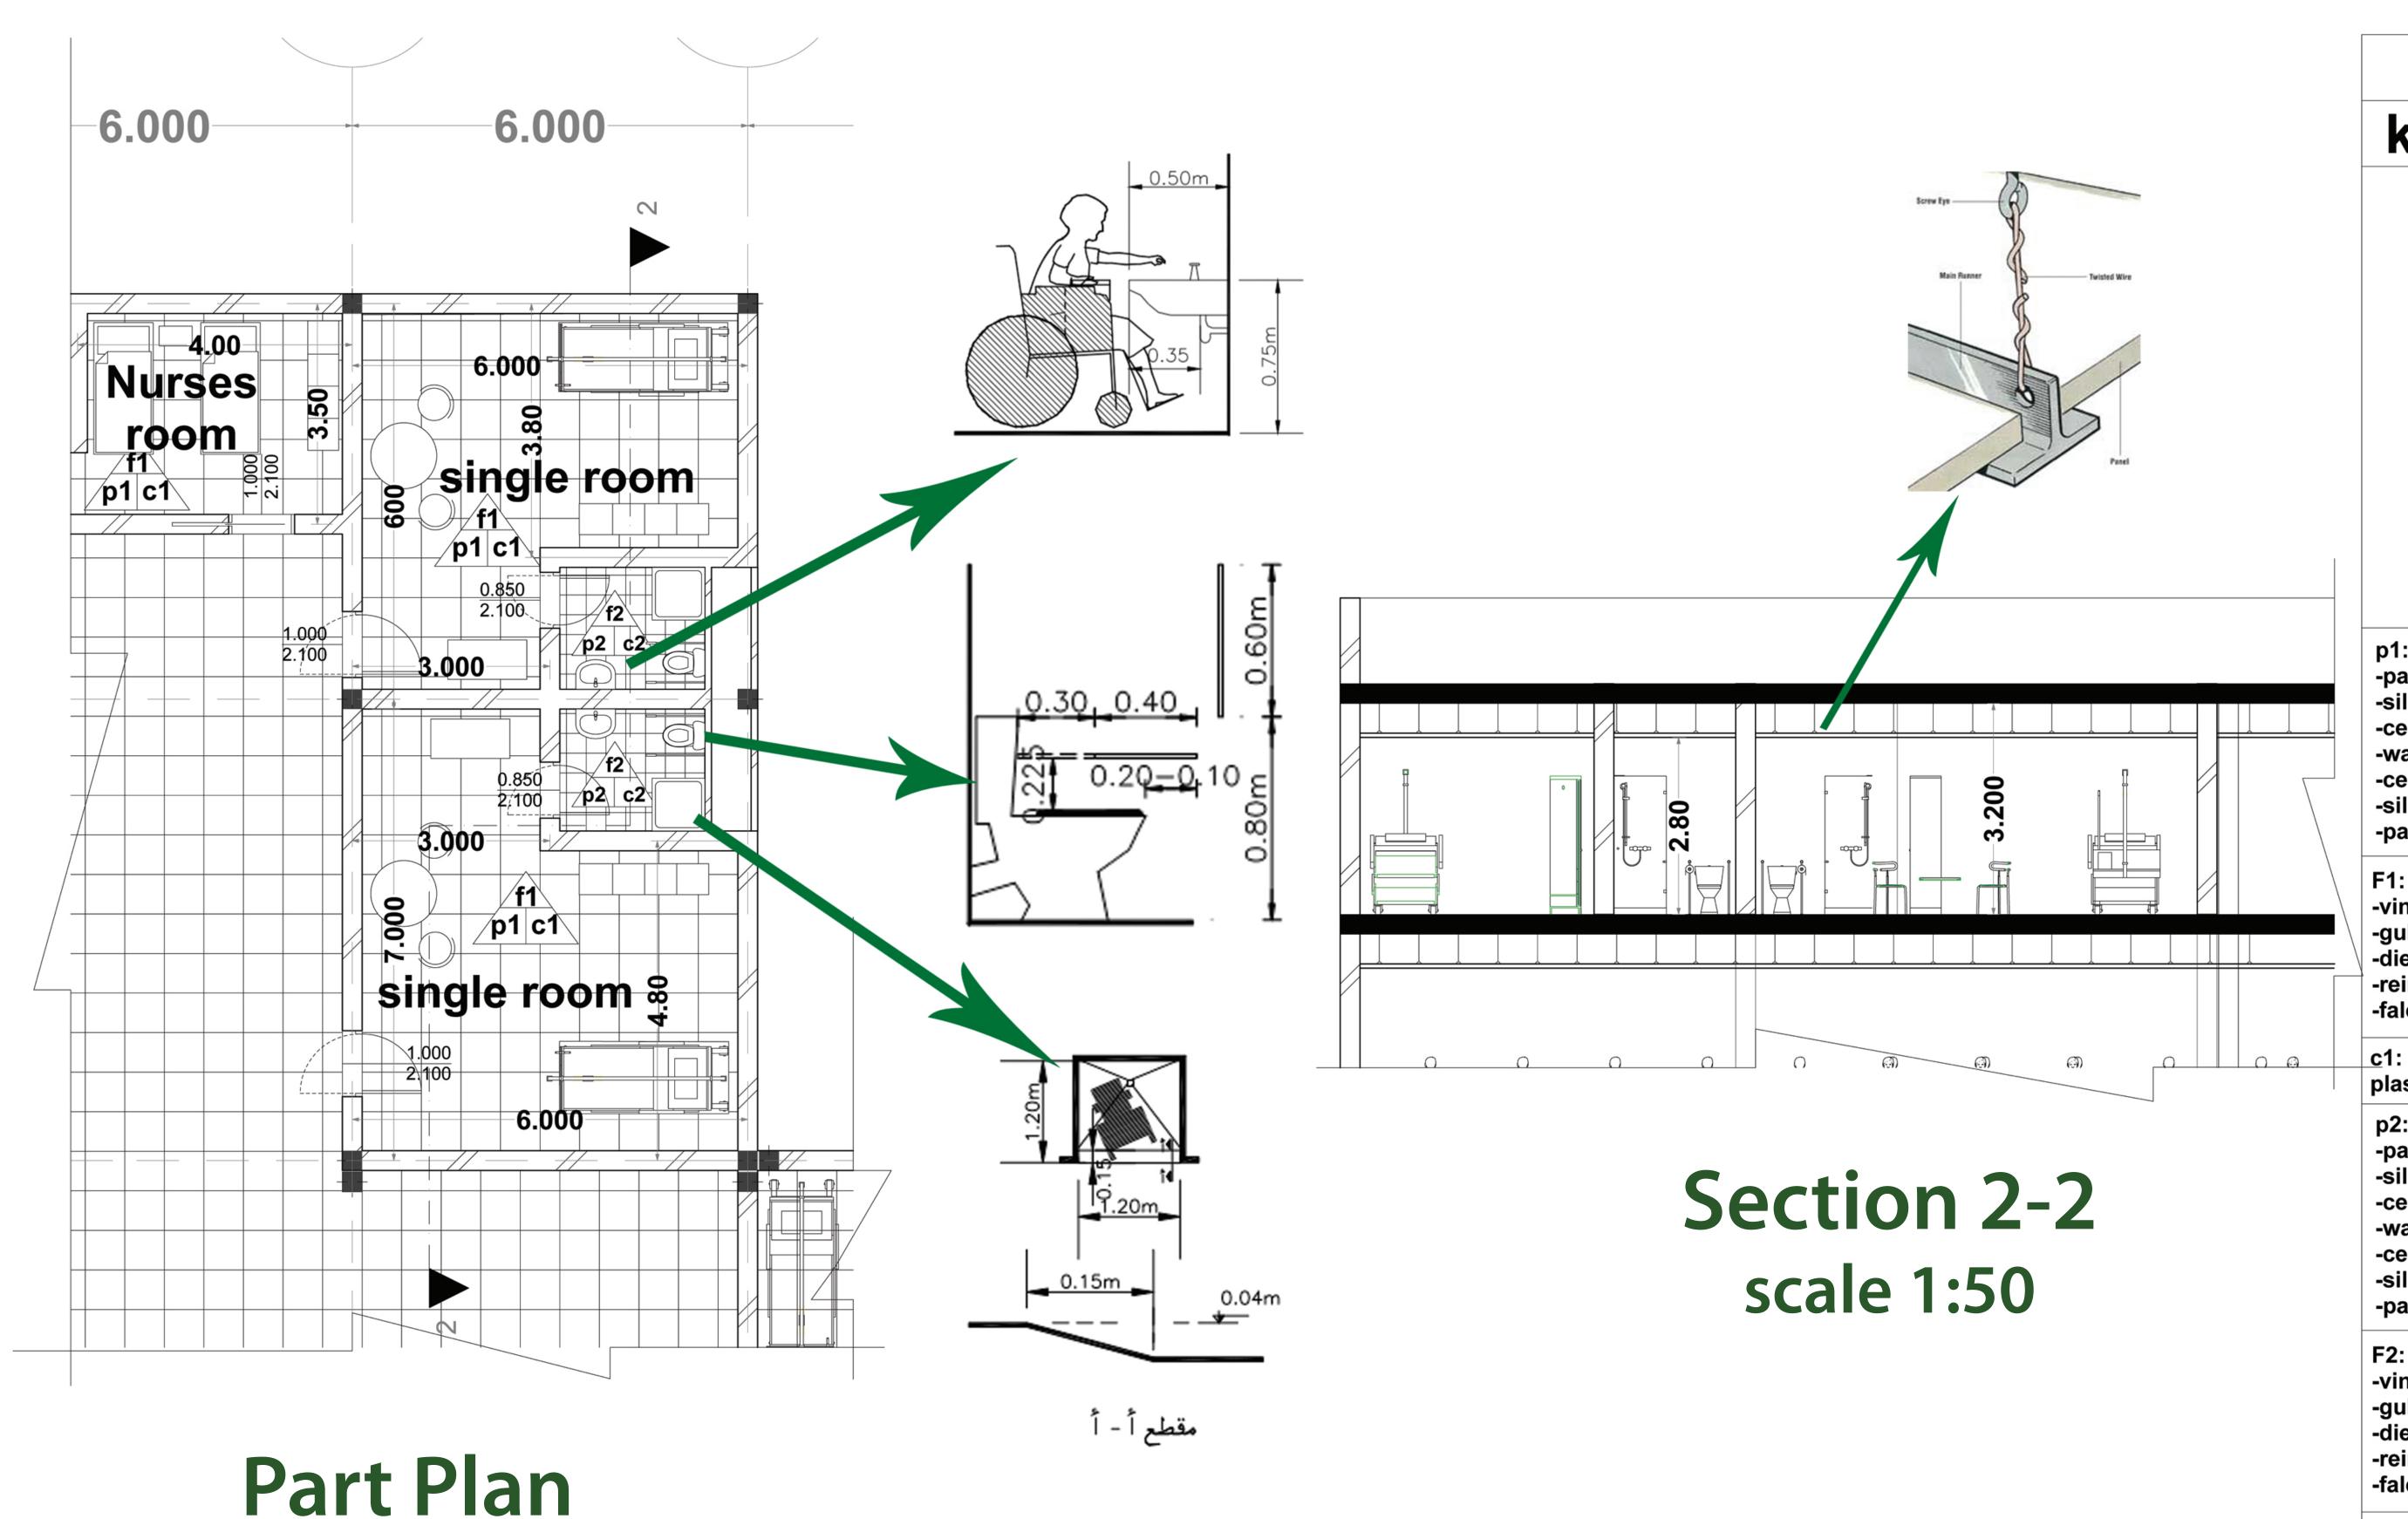

Remark key plan third floor plan -paint 2 layers -silk coating -cement mortar 2cm -wall 1 1/2 brick -cement mortar 2cm -silk coating -paint 2 layers -vinyl tiles 60*60*2 cm -dielectric moisture 3mm -reinforced concrete 1:3:6 30cm -fales ceilling plaster boards 60*60 -paint 2 layers -silk coating -cement mortar 2cm -wall 1/2 brick -cement mortar 2cm -silk coating -paint 2 layers -vinyl tiles 30*30*2 cm -dielectric moisture 3mm -reinforced concrete 1:3:6 30cm -fales ceilling plaster boards 60*60

scale 1:50