


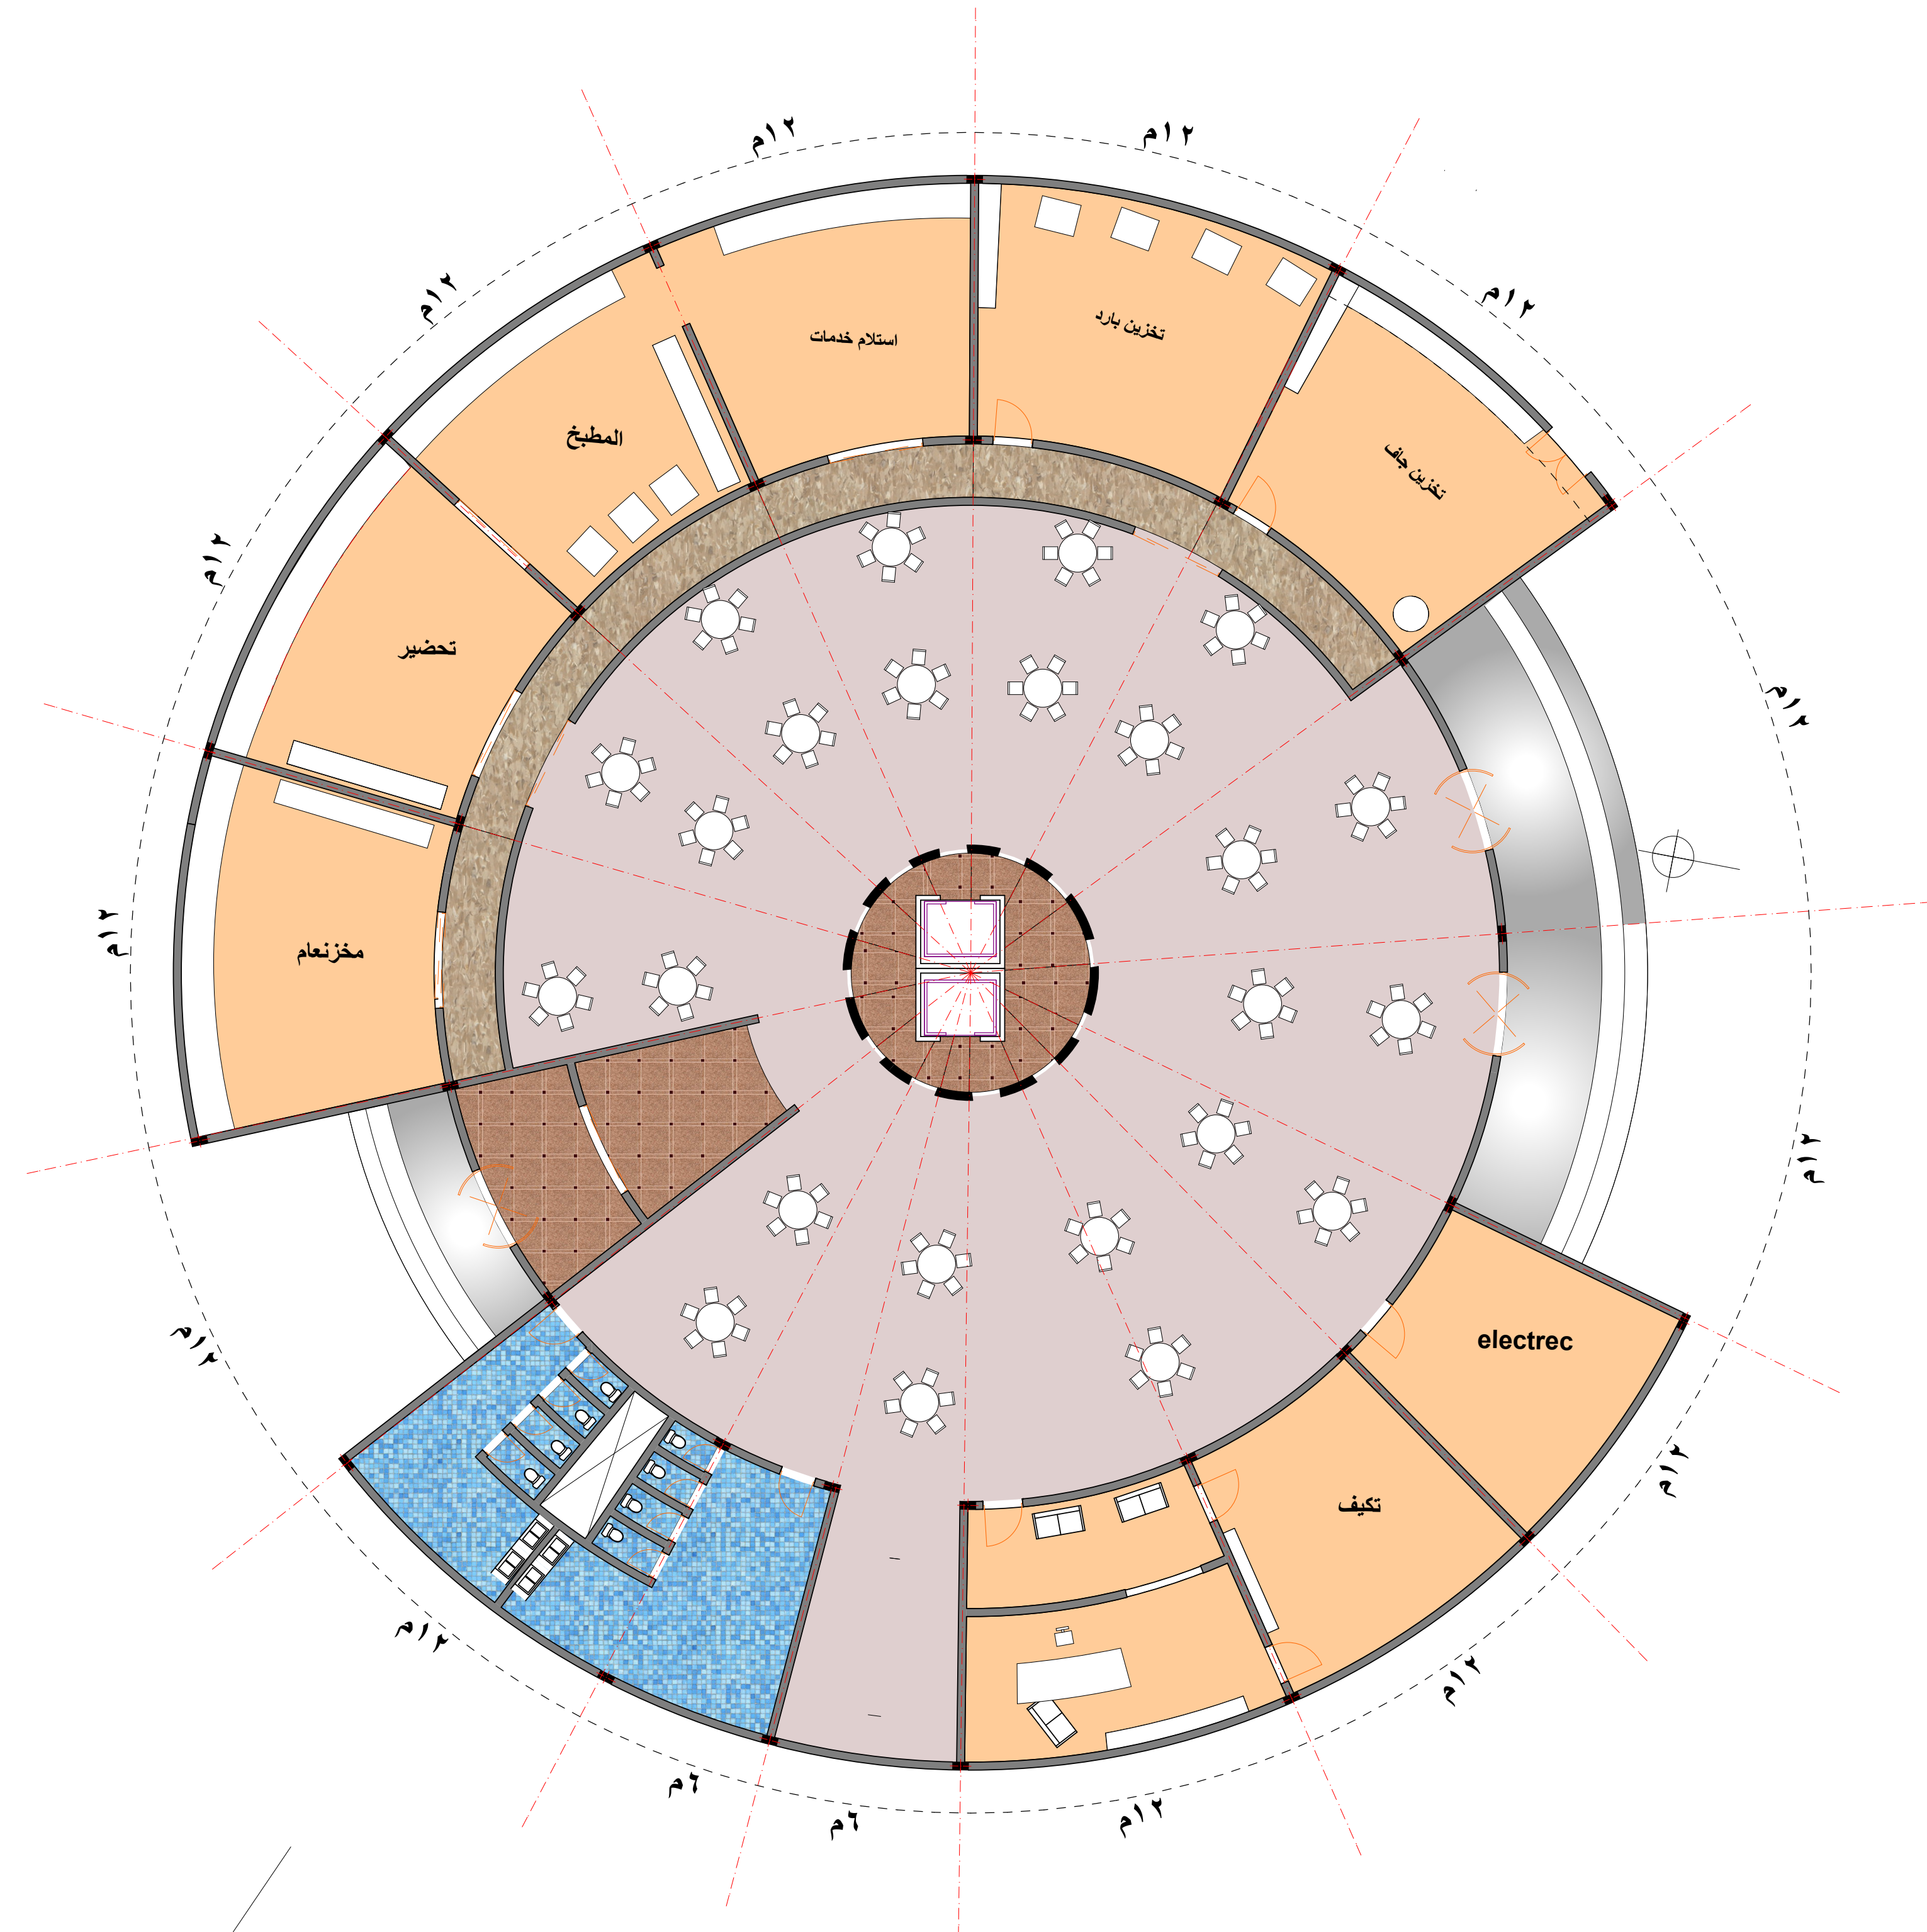

GROUND FLOOR PLAN

SCALE 1:200