
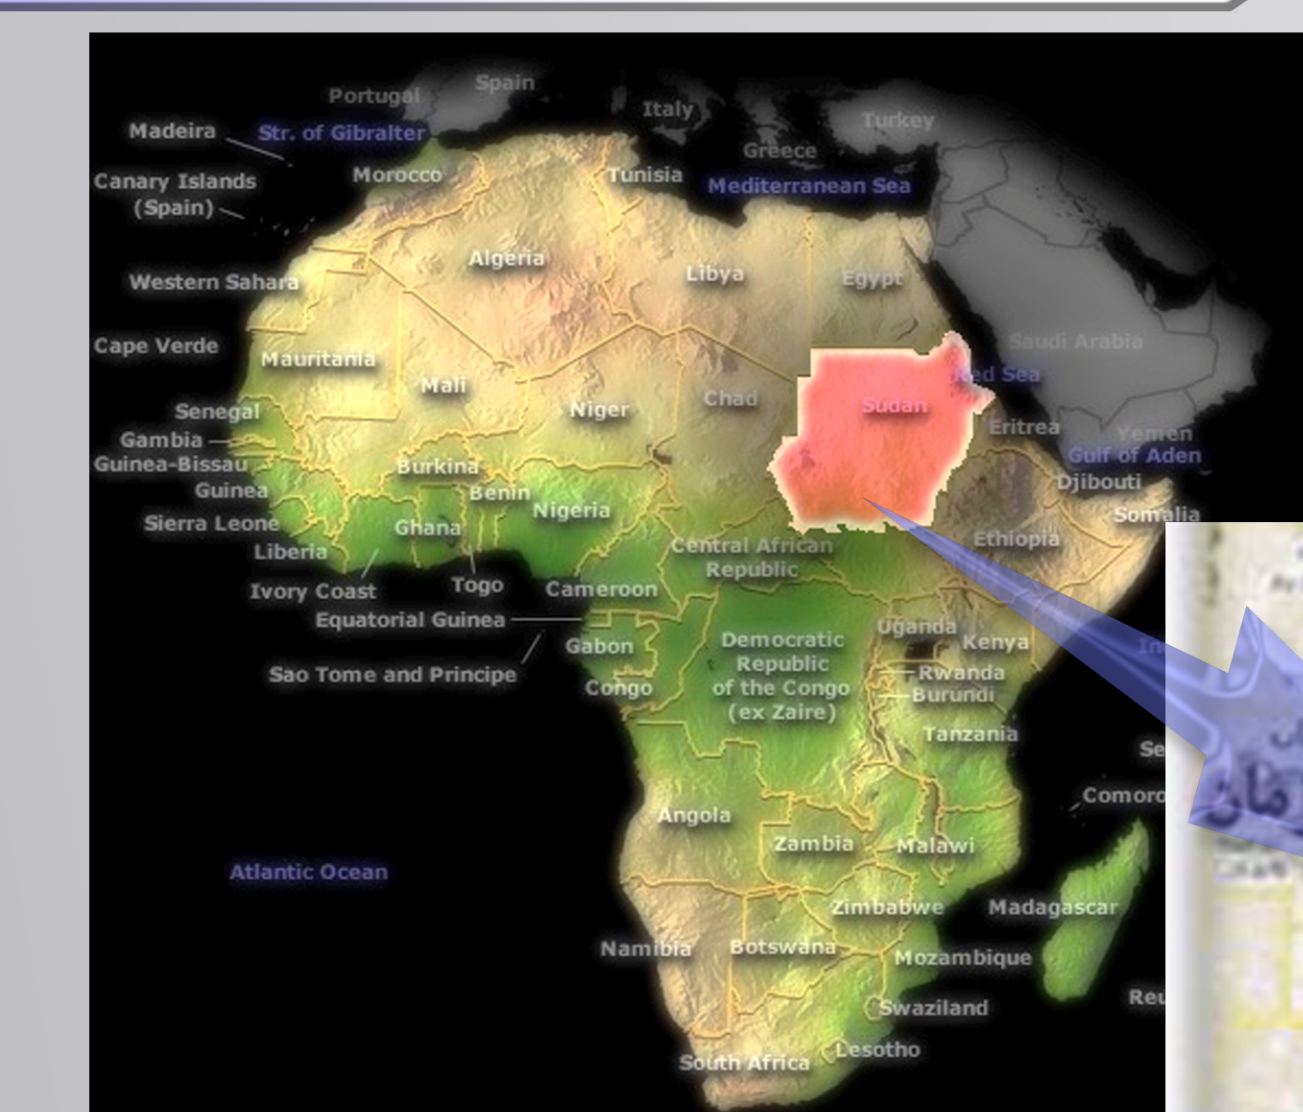


# Sudan university and Science And Technology Architecture collage Aviation science and engineering collage

work By:Malaz Bashir Hig Shareef  
Supervisor :Garrad Fadl Allah

:Proj ect name :  
Academy of Sciences and Engineering Aviation  
Definition:  
Aviation and is based instructional specialist in the study of science and engineering Aviation and is subject to the laws and the terms of the Civil Aviation Authority and depending on the conditions for the acceptance of the Ministry of Higher Education and Scientific Research Curriculum .ozlk to provide specialized studies in the field of aviation science  
Location :  
It located in the state of Khartoum Zone of South Khartoum  
Project area :  
9 hictar

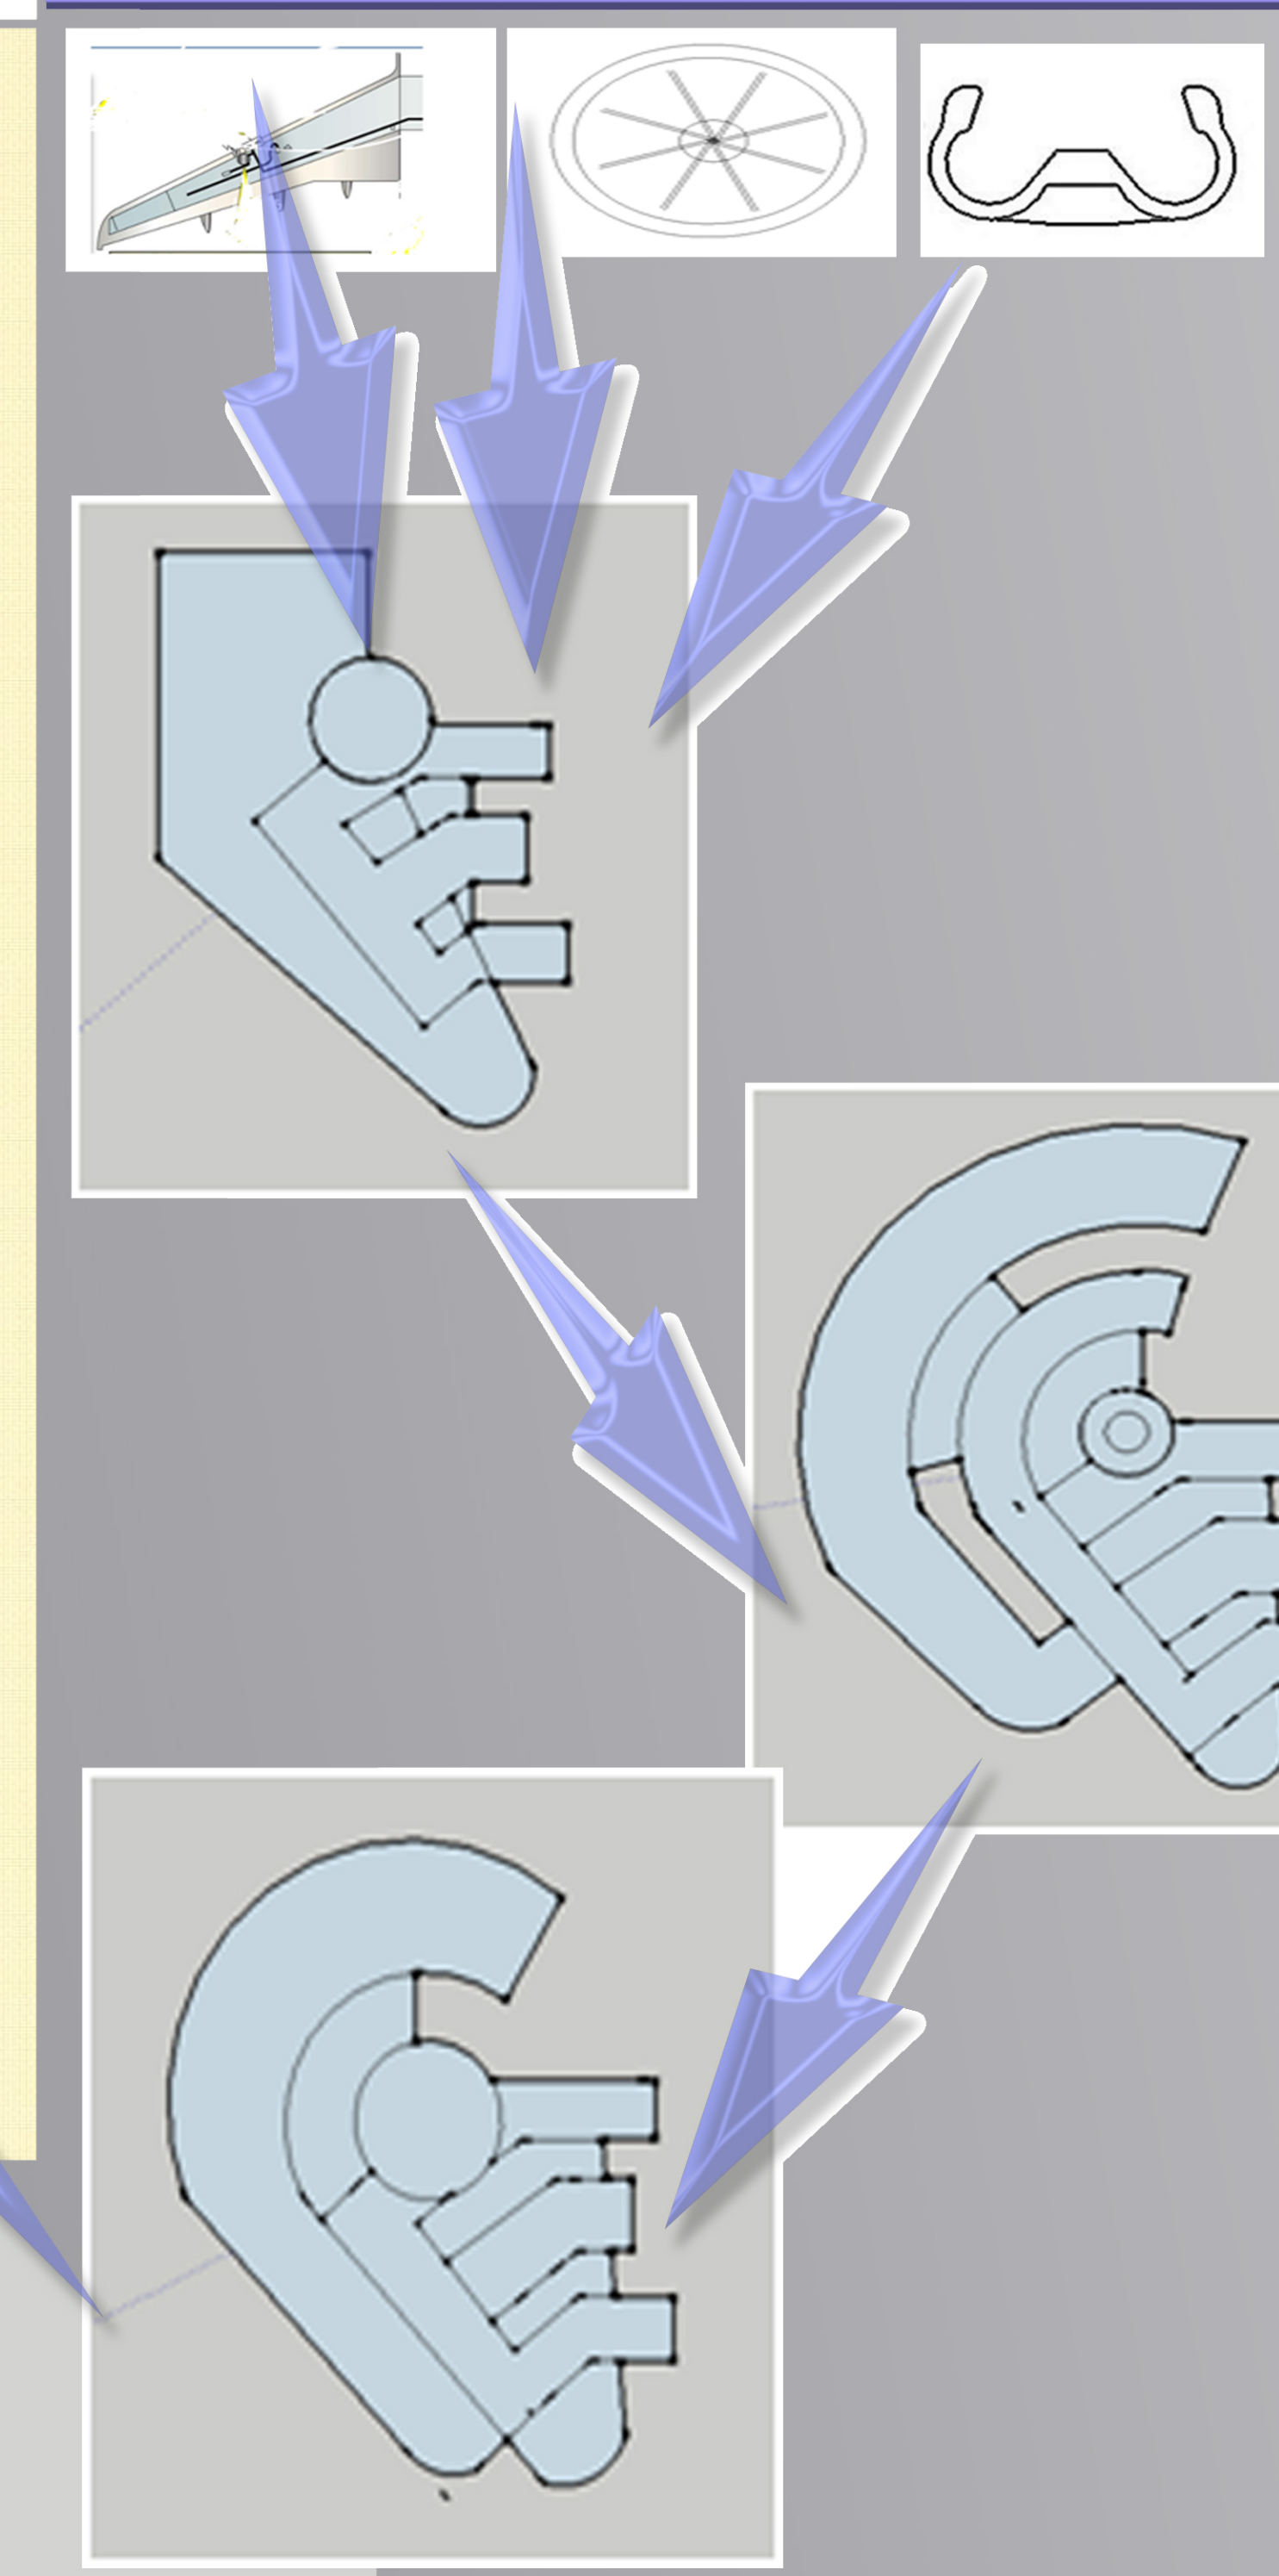

## Location



located in the state of Khartoum  
Zone of South Khartoum  
Project area :  
9 hictar



## site plane

Scale 1:750

## Aviation science and engineering collage

Supervisor :Garrad Fadl Allah

work By:Malaz Bashir Hig Shareef

Sust college of architecture