




CENTER FOR SUDANESE CULTURE AND FOLKLORE

LOCATION



LOCATION

N

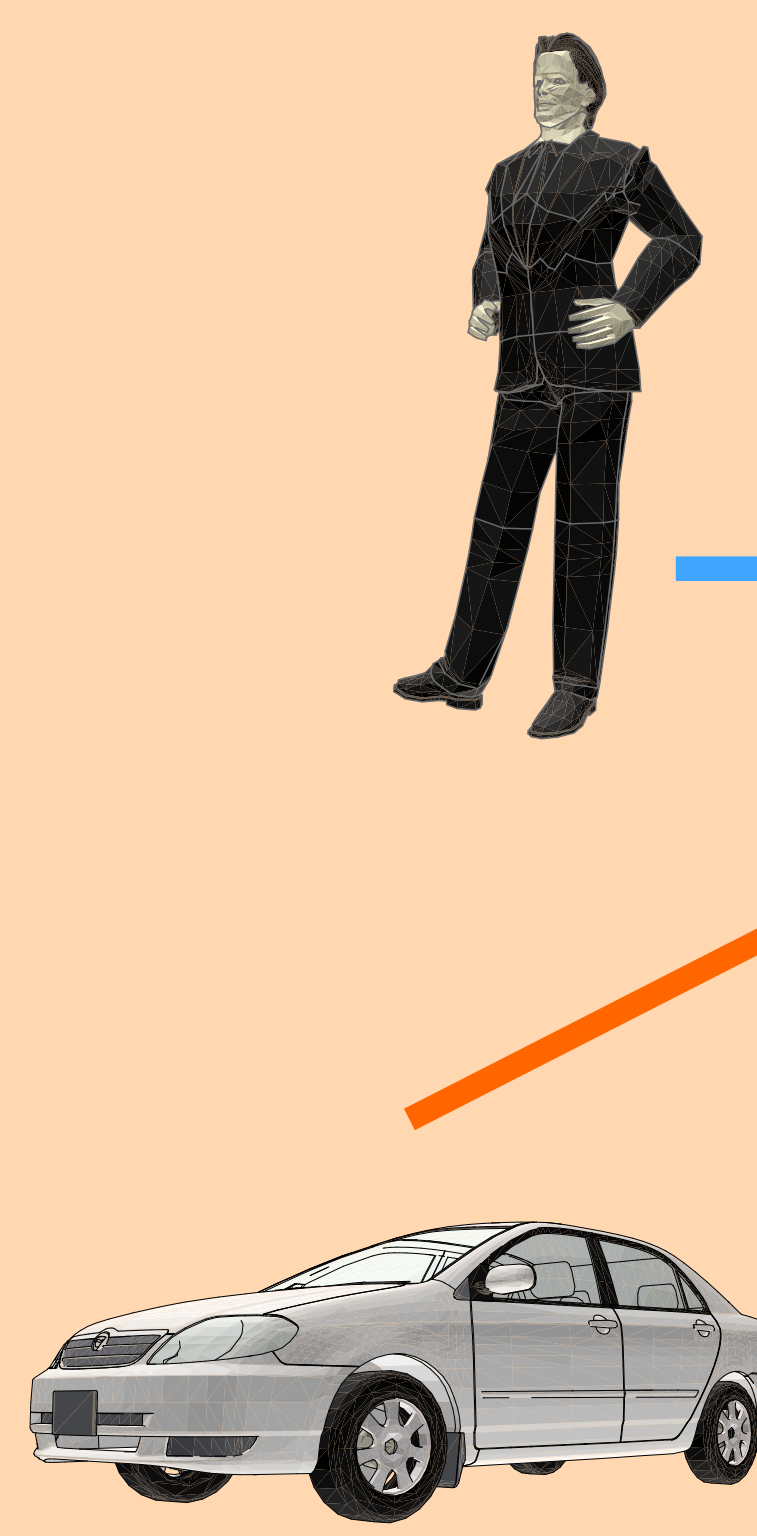 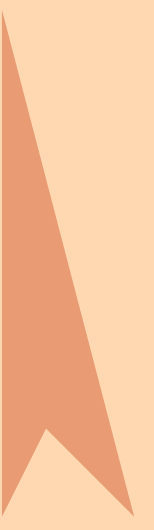

SITE PLAN
SCALE 1:400



FARMS

ZONE PLAN

SUDAN UNIVERSITY OF SCIENCE AND TECHNOLOGY

CENTER FOR SUDANESE CULTURE AND FOLKLORE

BY:
د. هالة عبد المبارك إدريس
SUPERVISOR:
د. هالة العتاب