

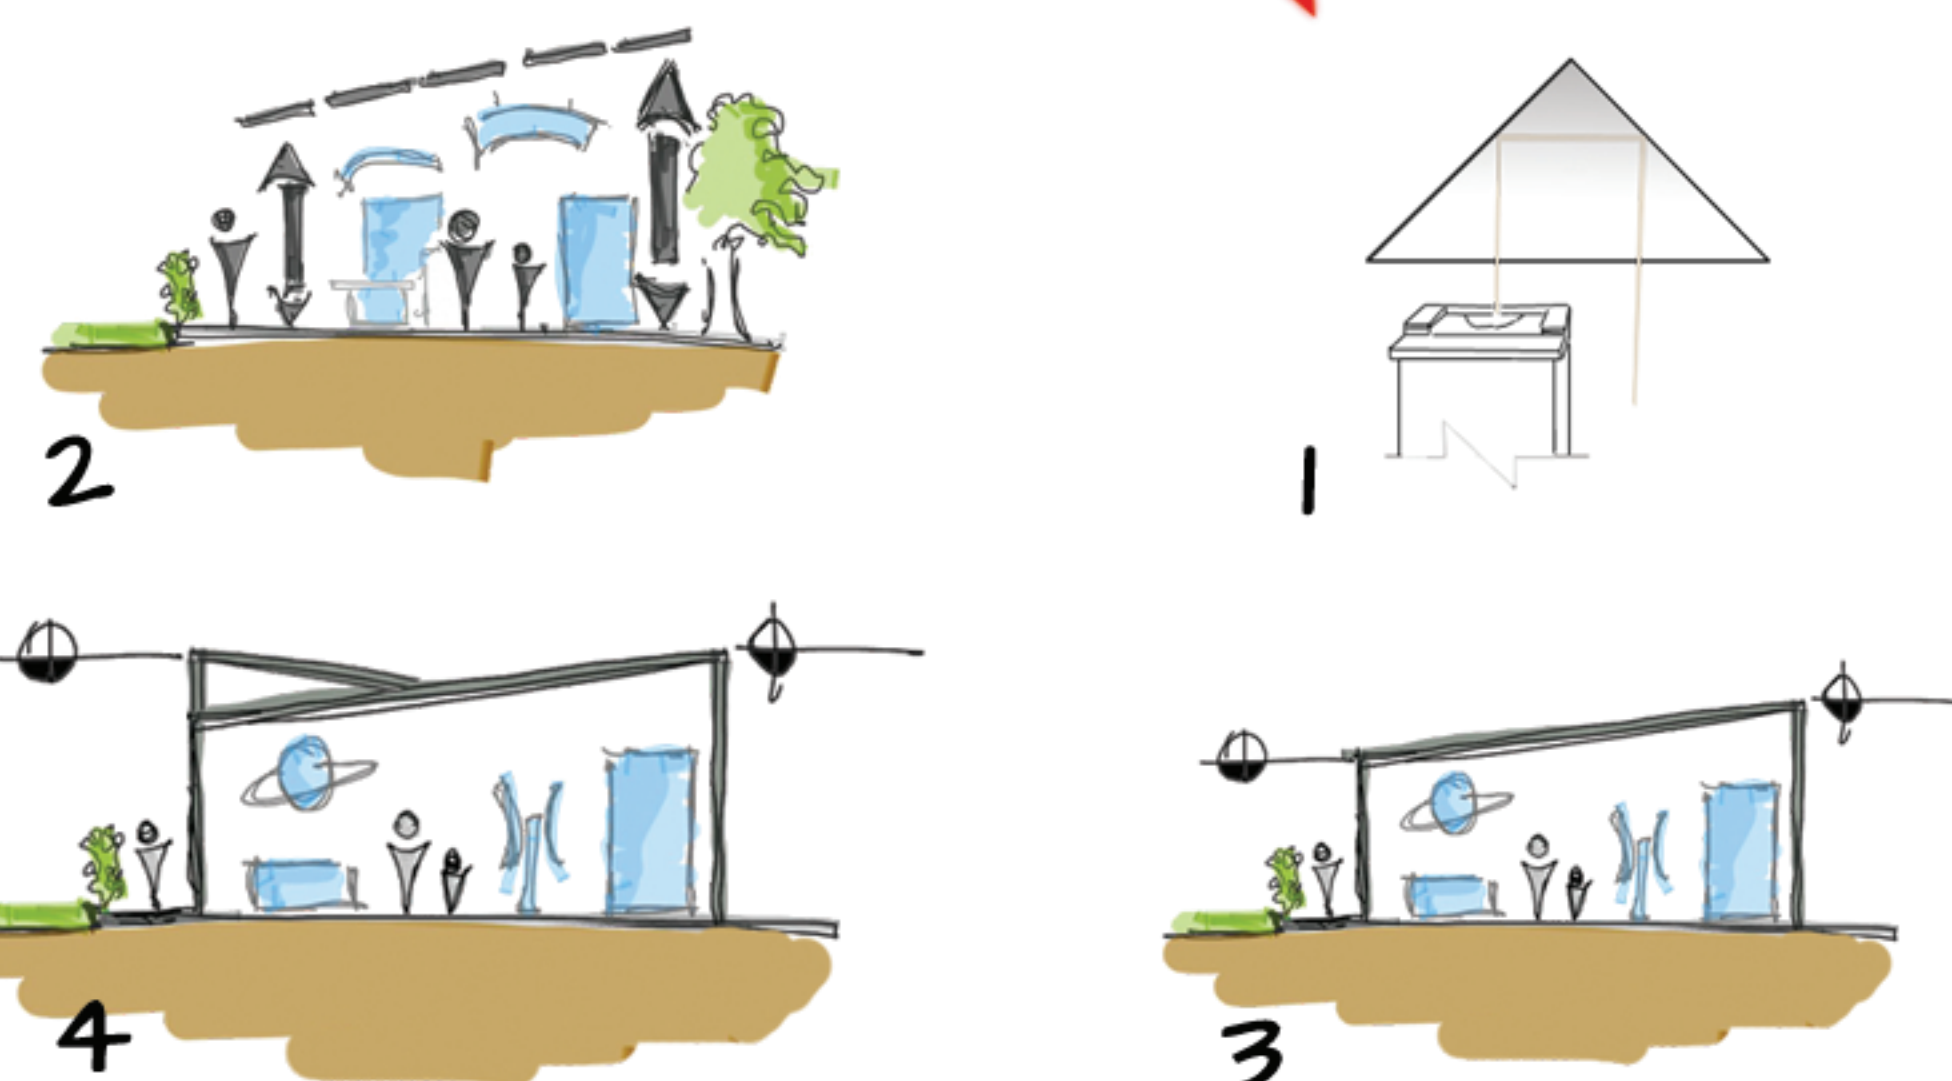



Concept

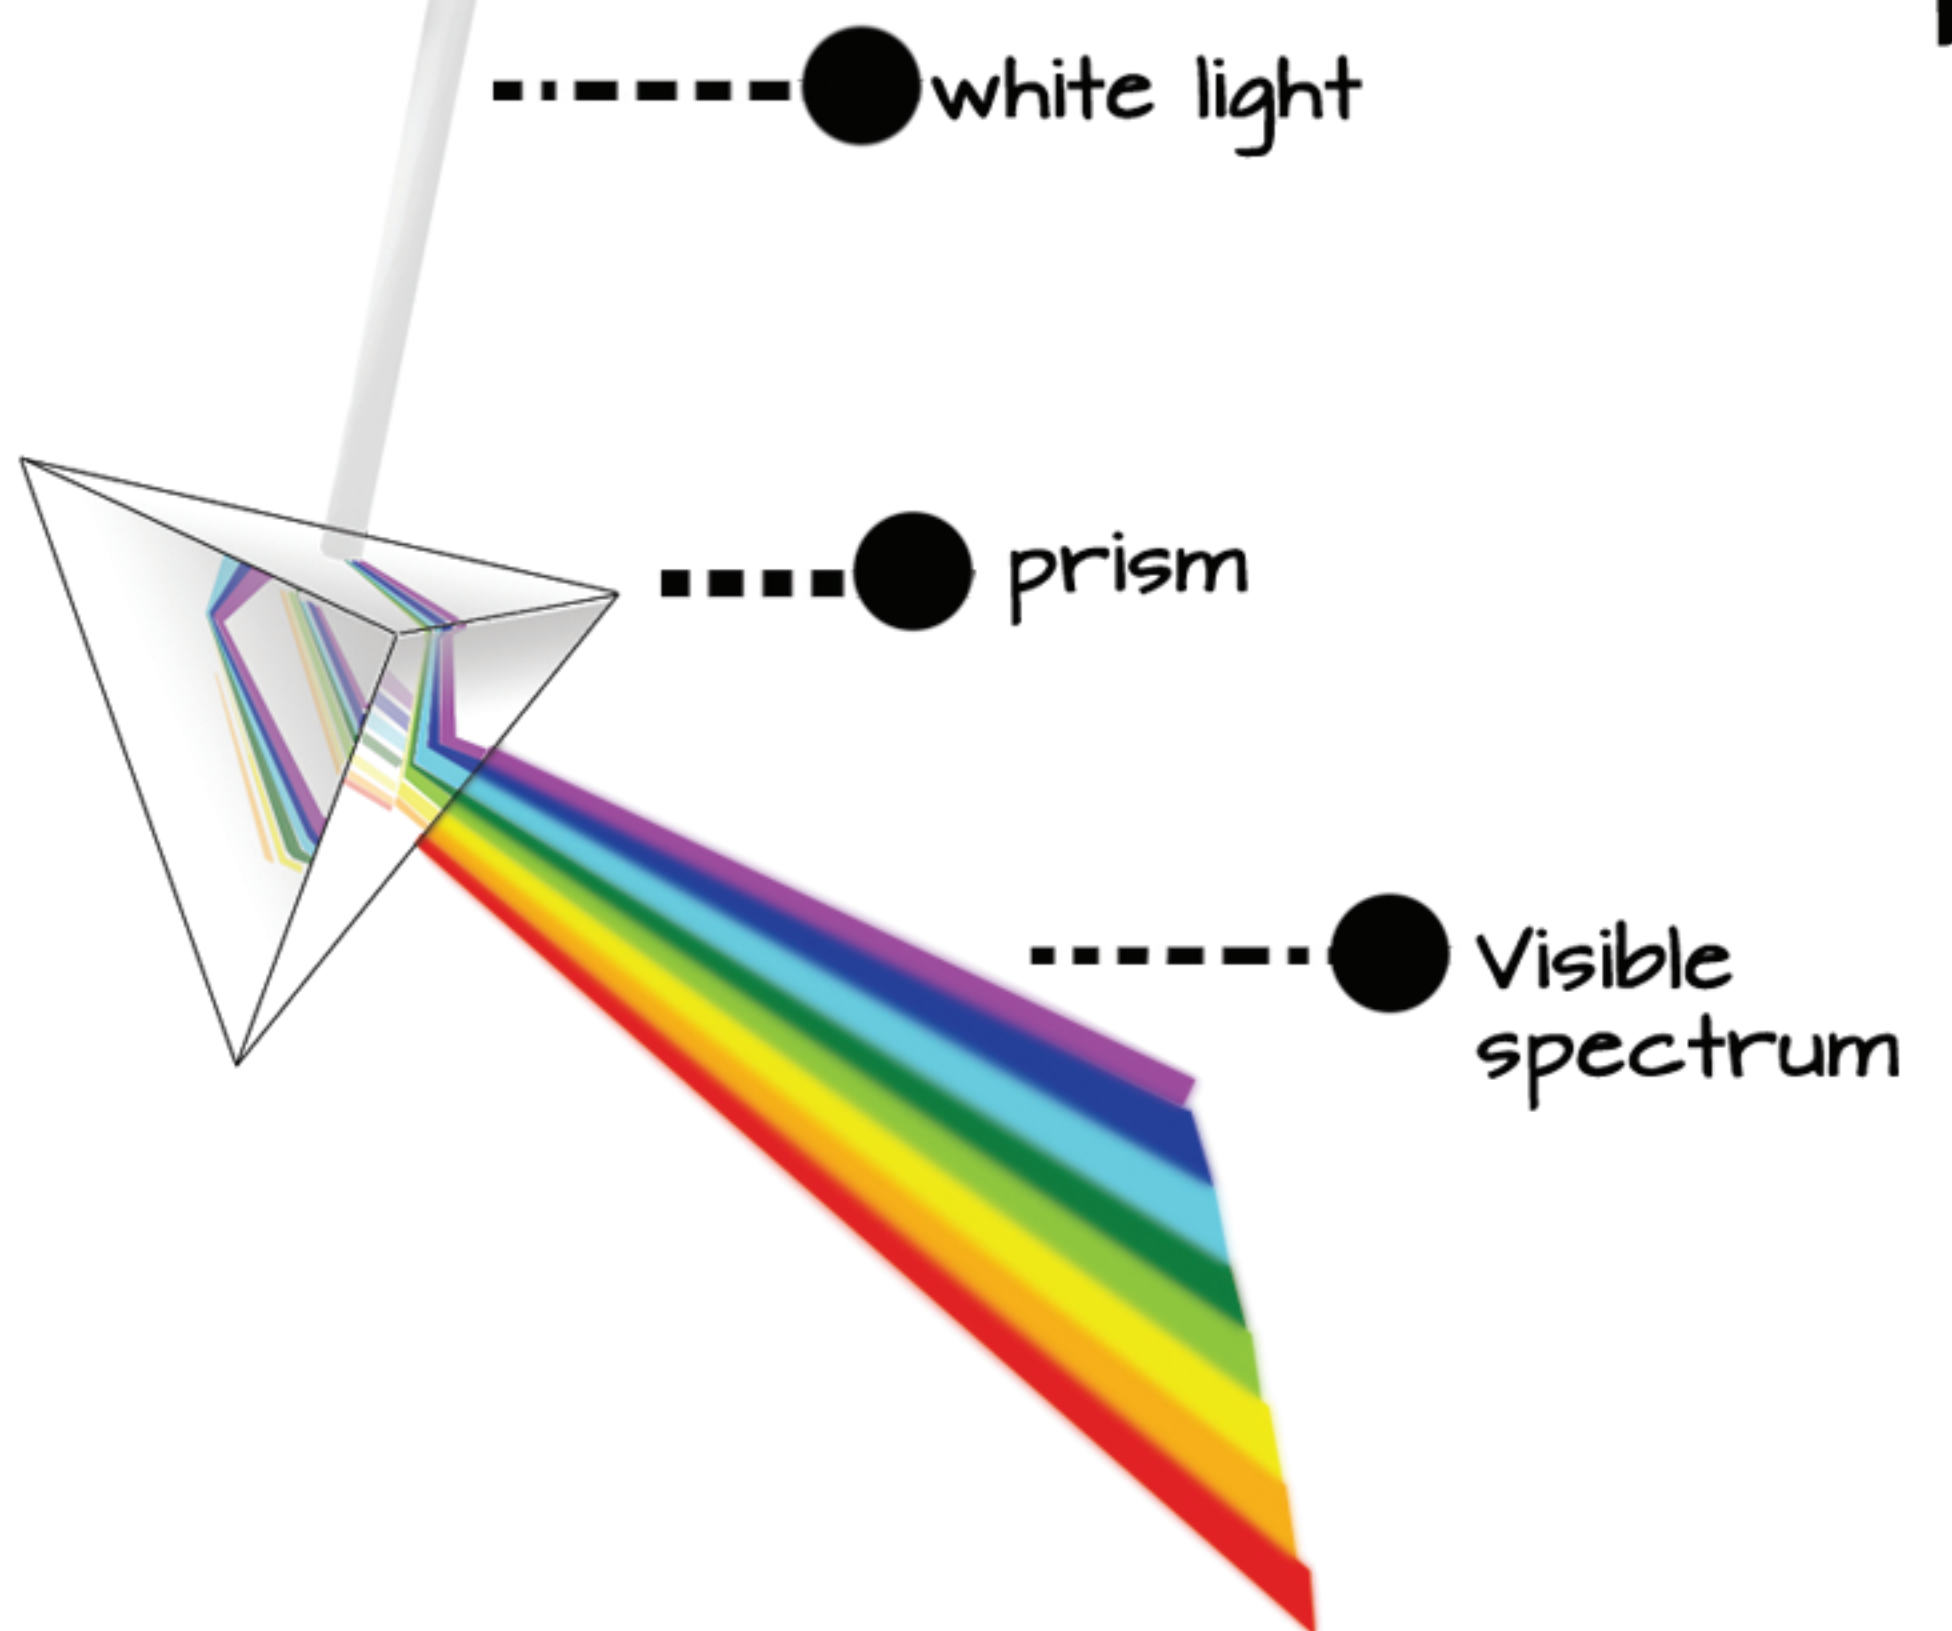

Zoning

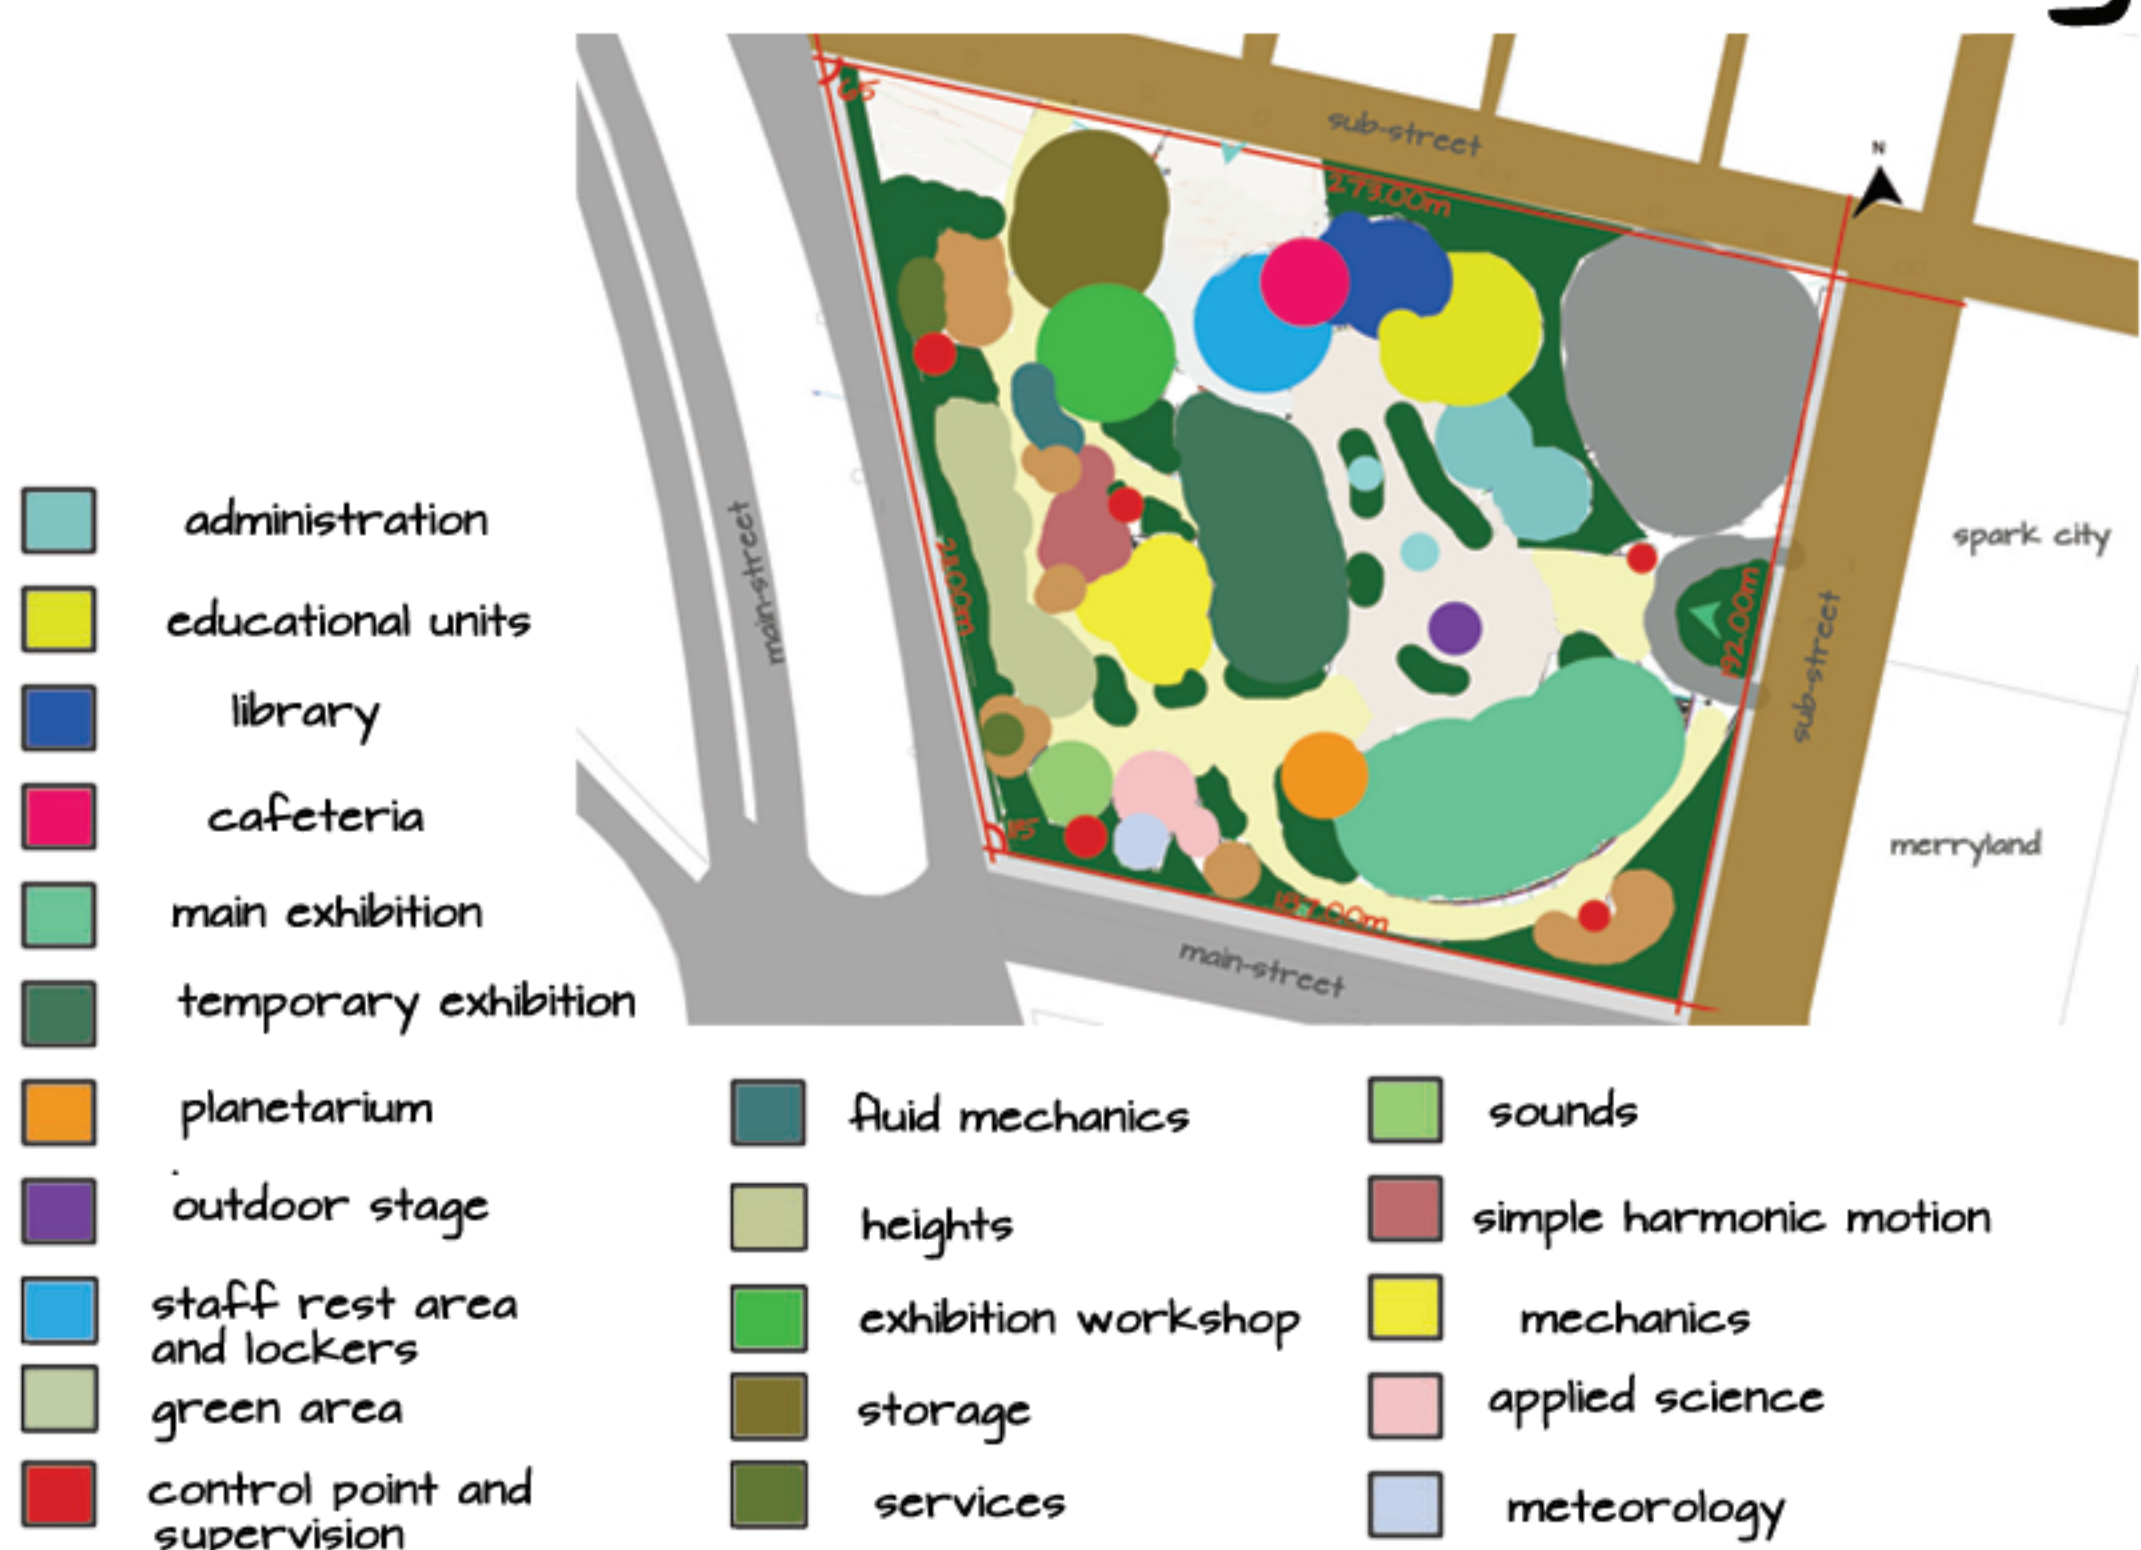

Site Plan Scale 1:1000

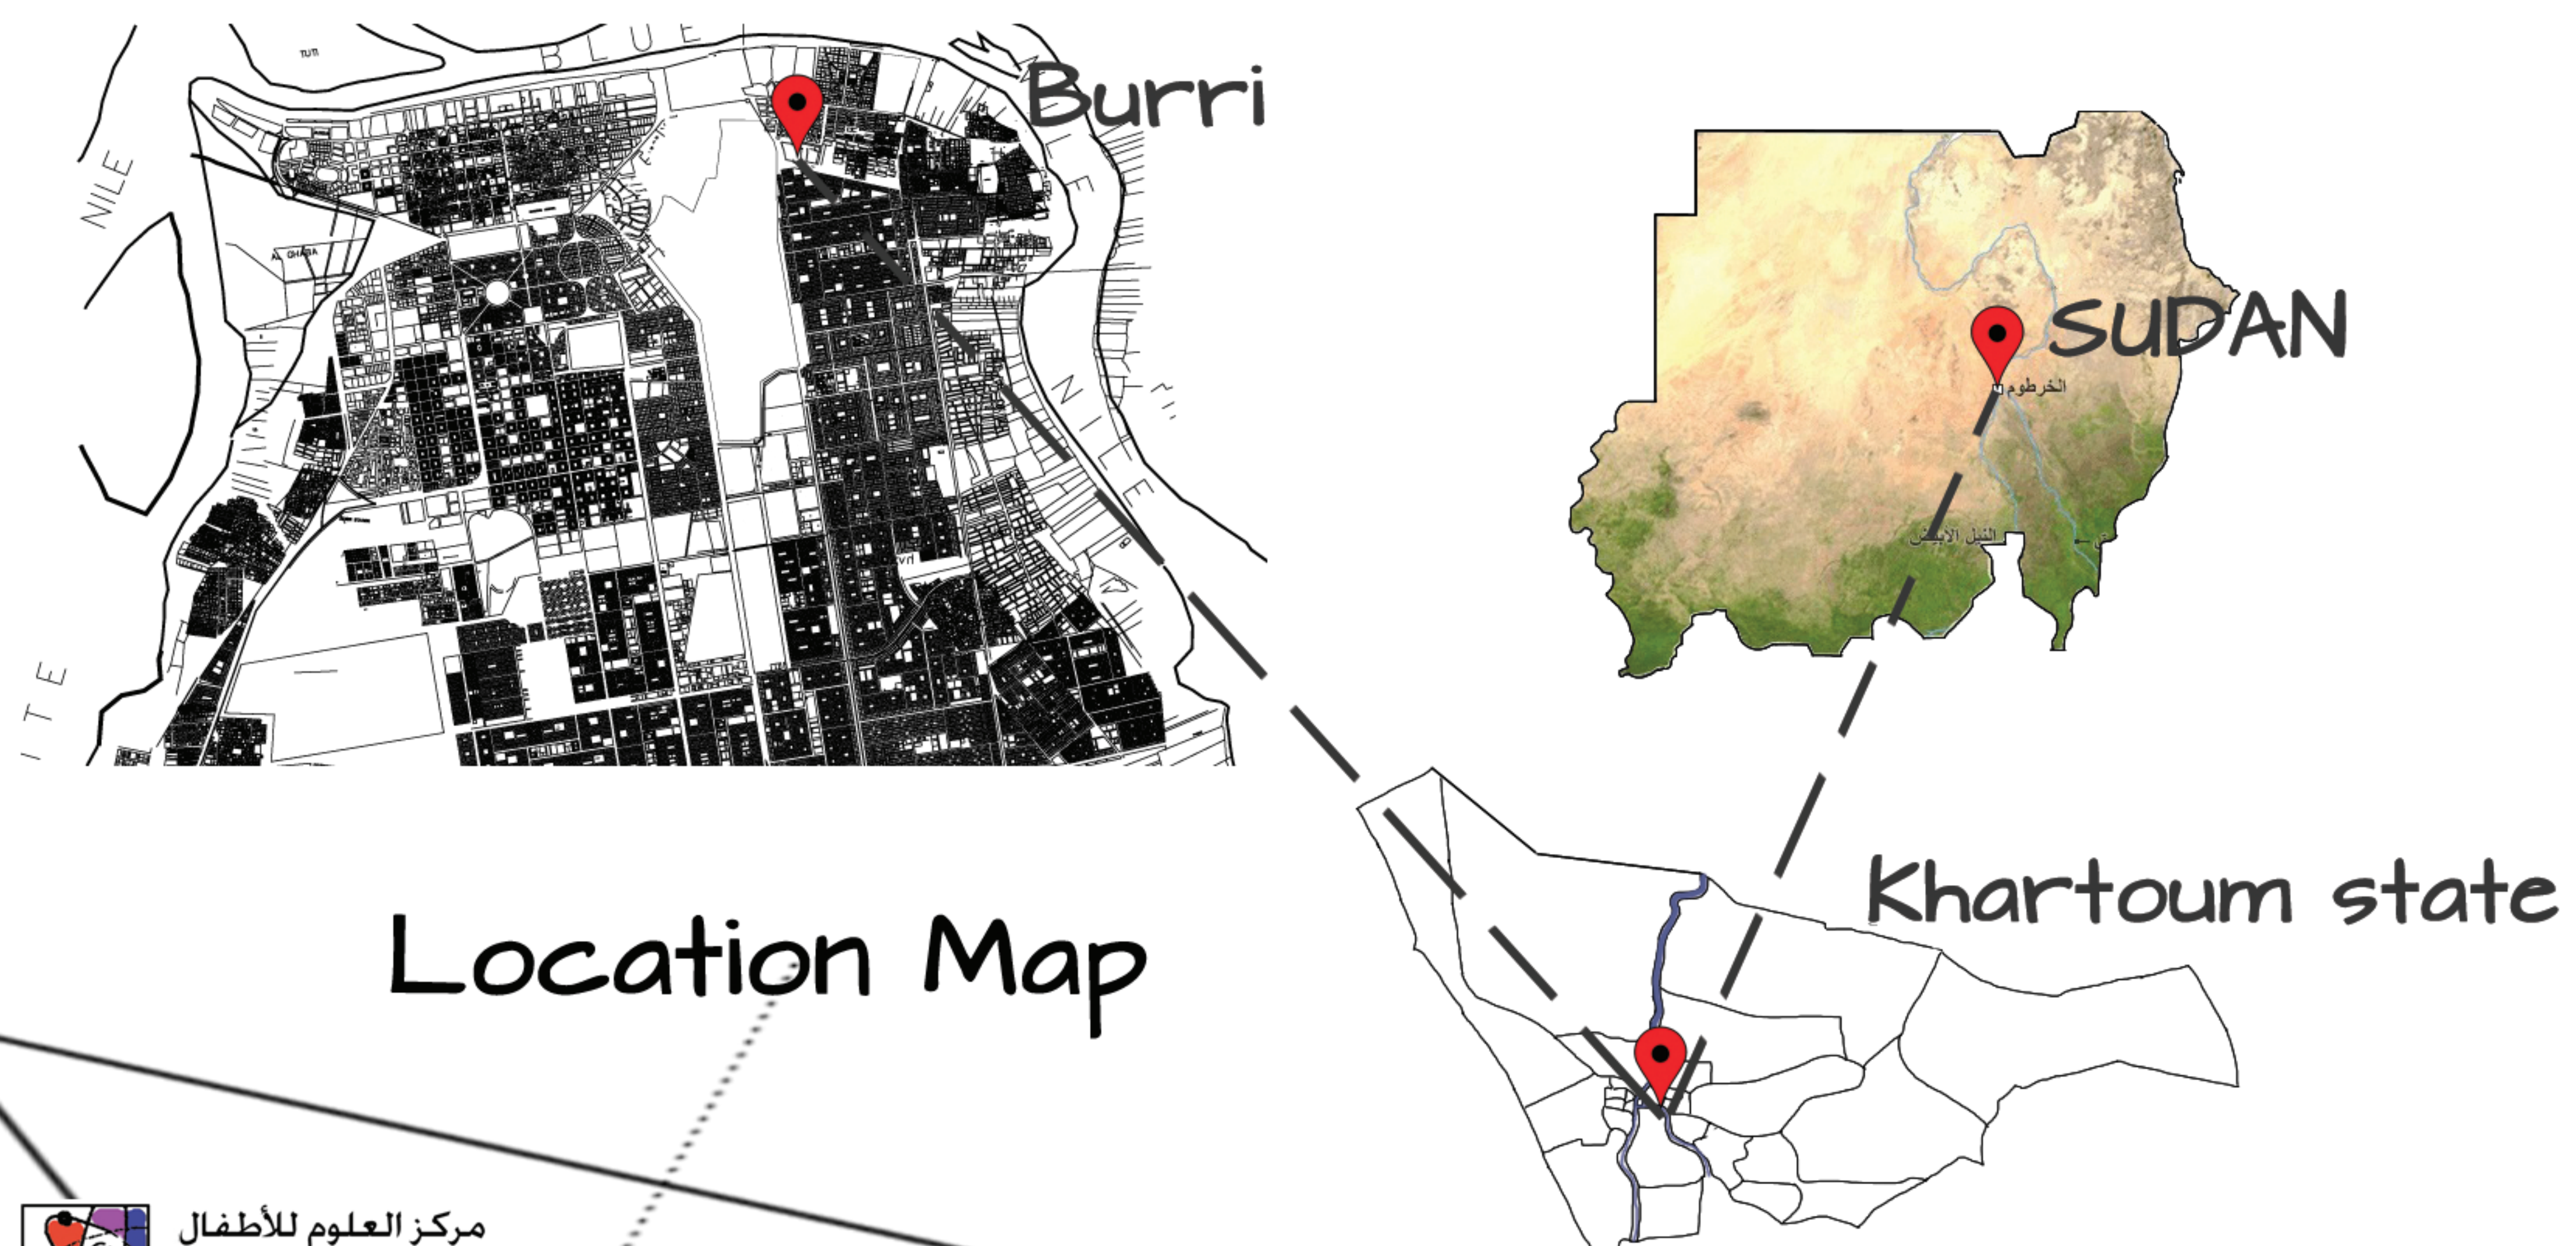

Location Map



مركز العلوم للأطفال
children science center

fatimah omer osamn ali