




Section A-A
scale 1:300

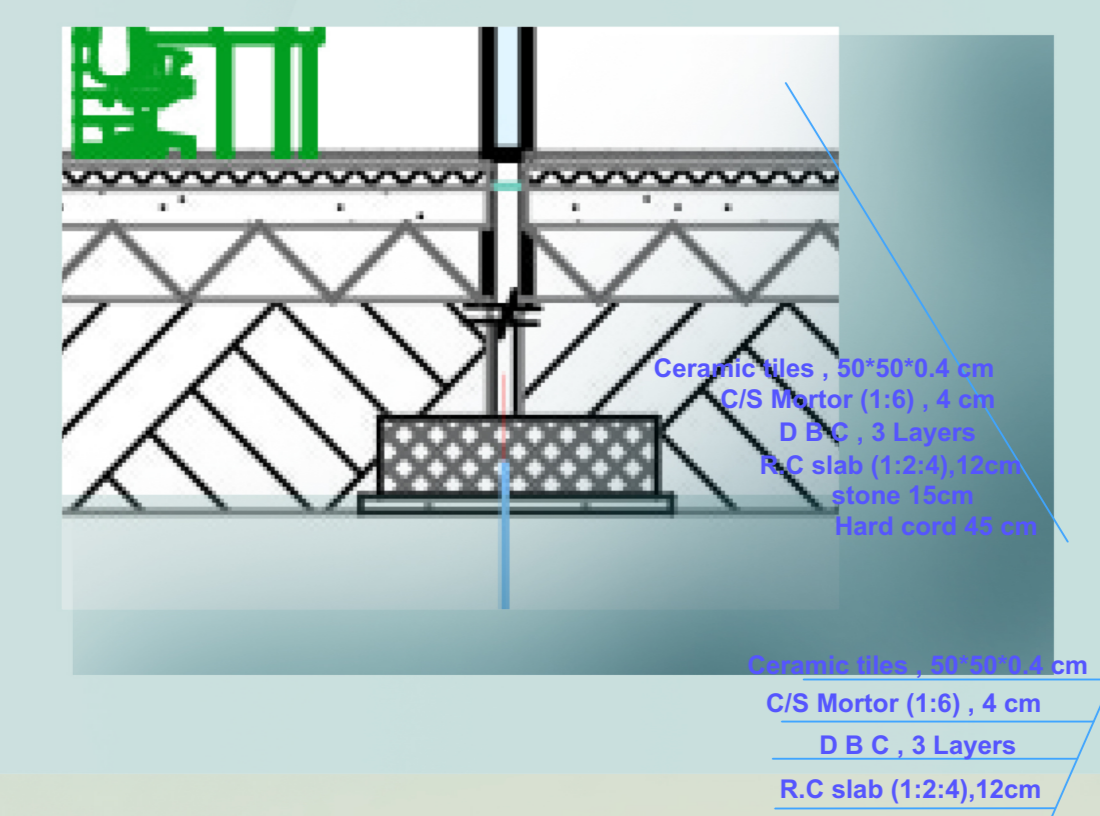

D1

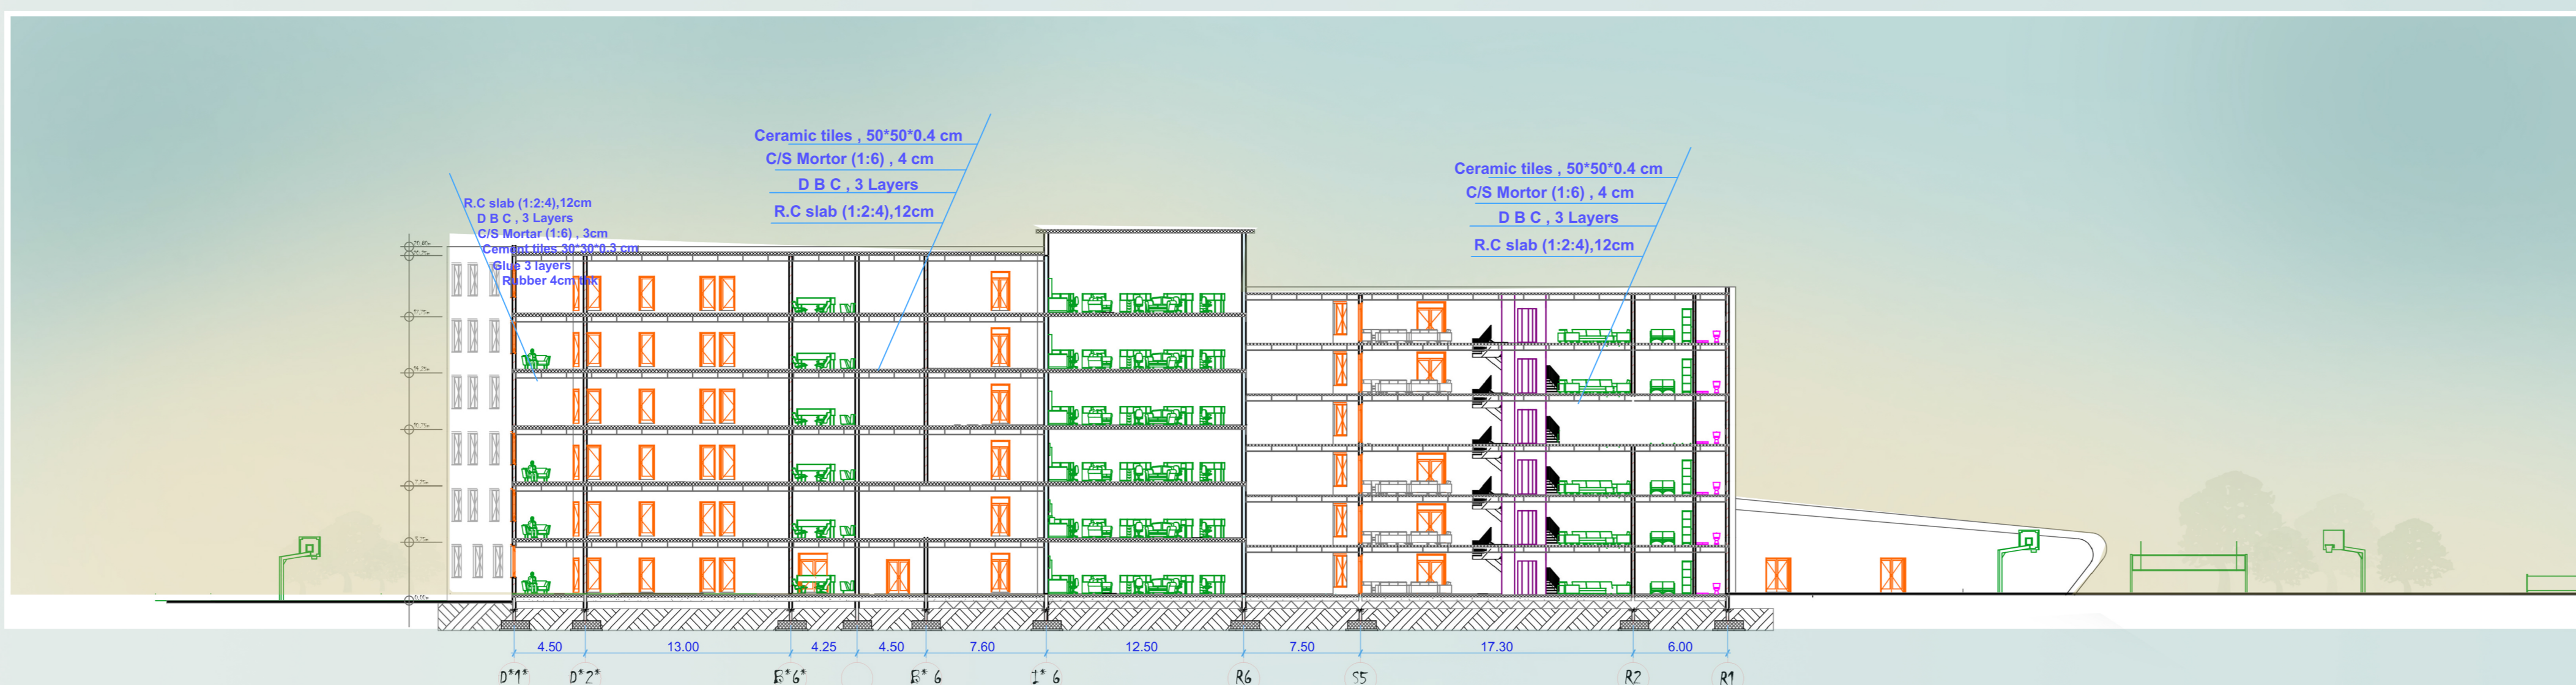

Section B-B
scale 1:300

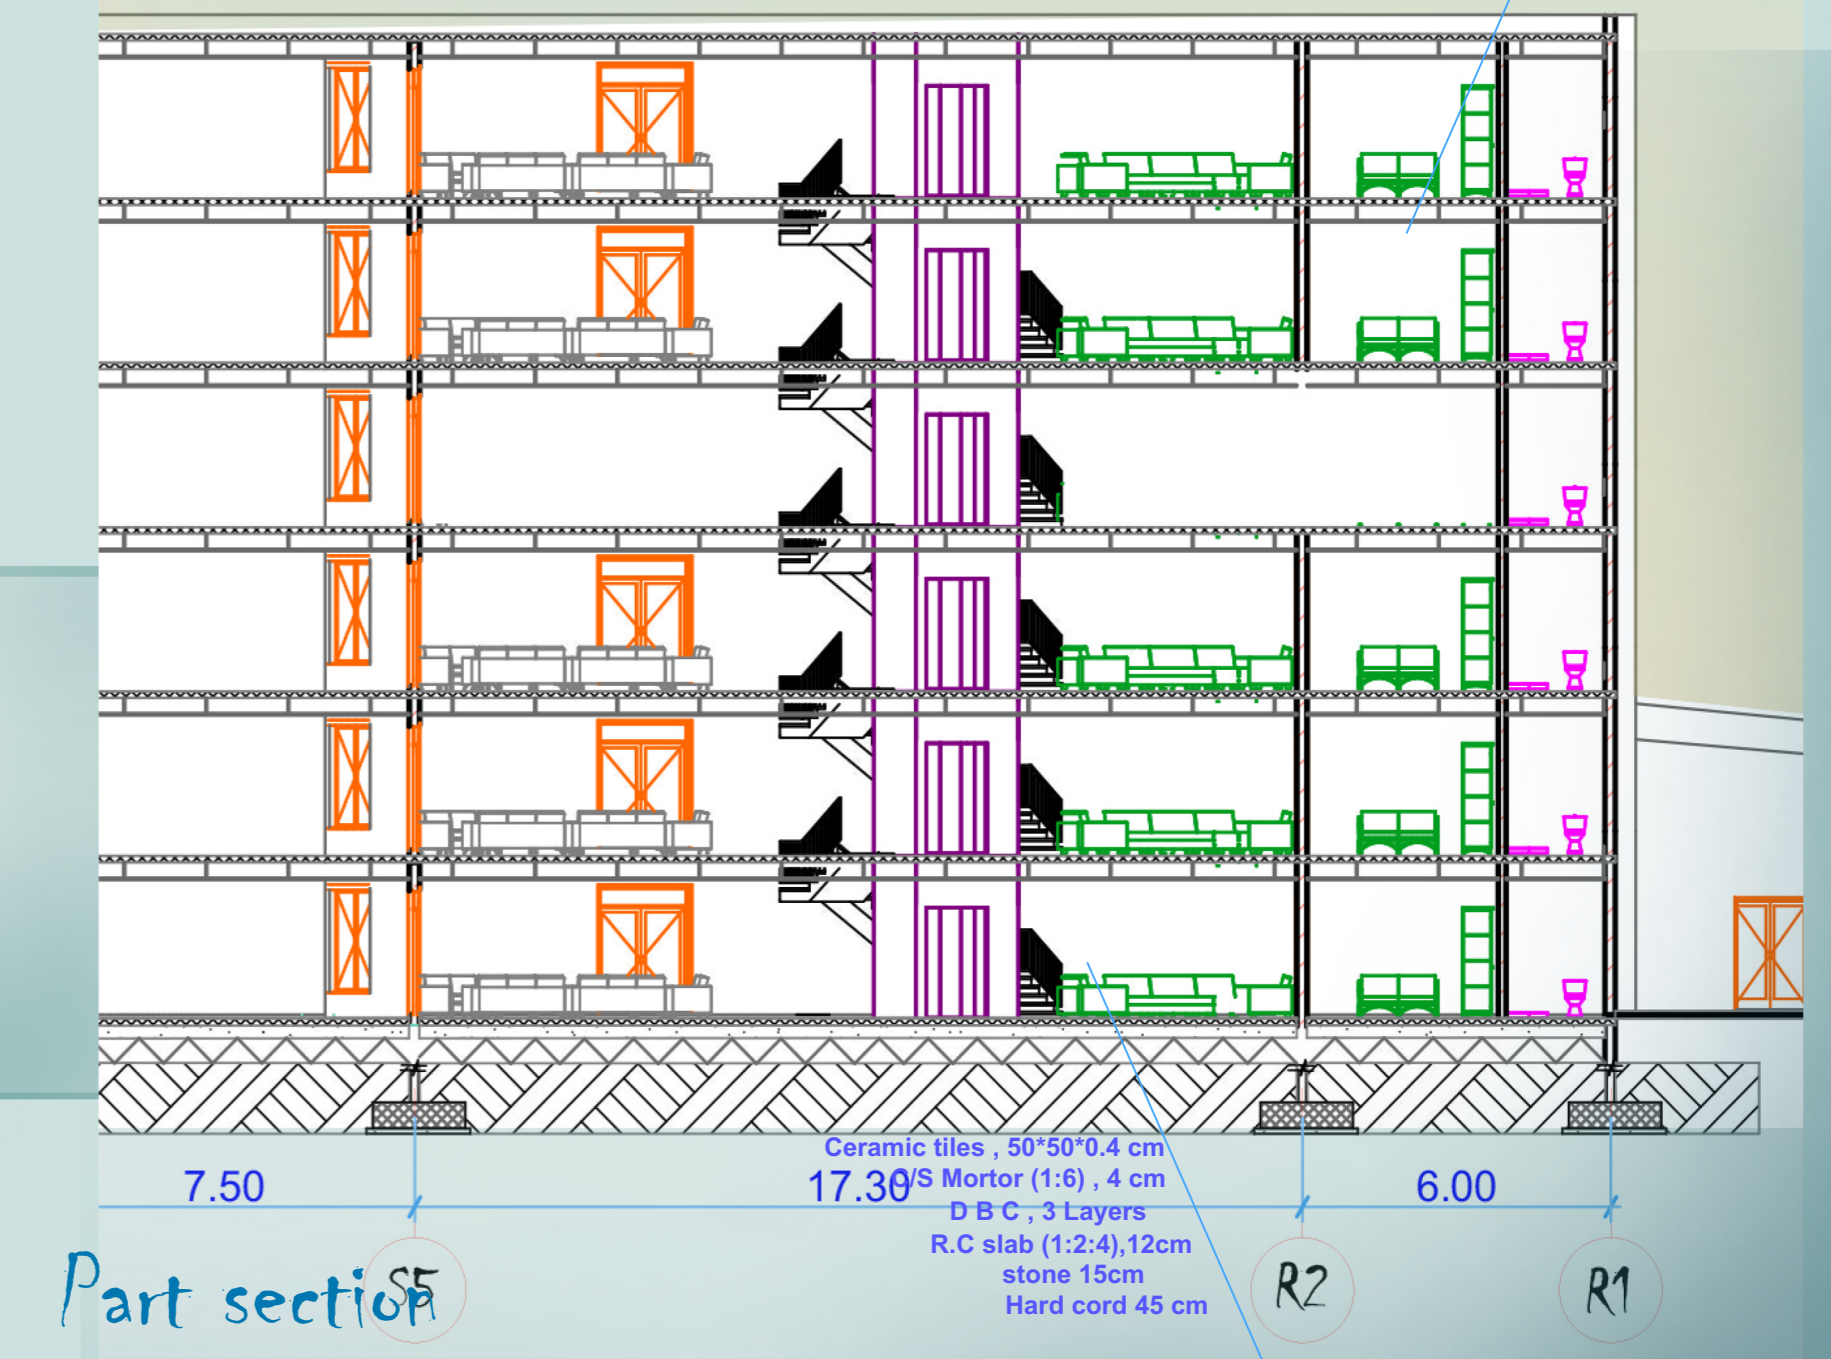


Part section



Northen Elevation
scale 1:300



Part Elevation
scale 1:200

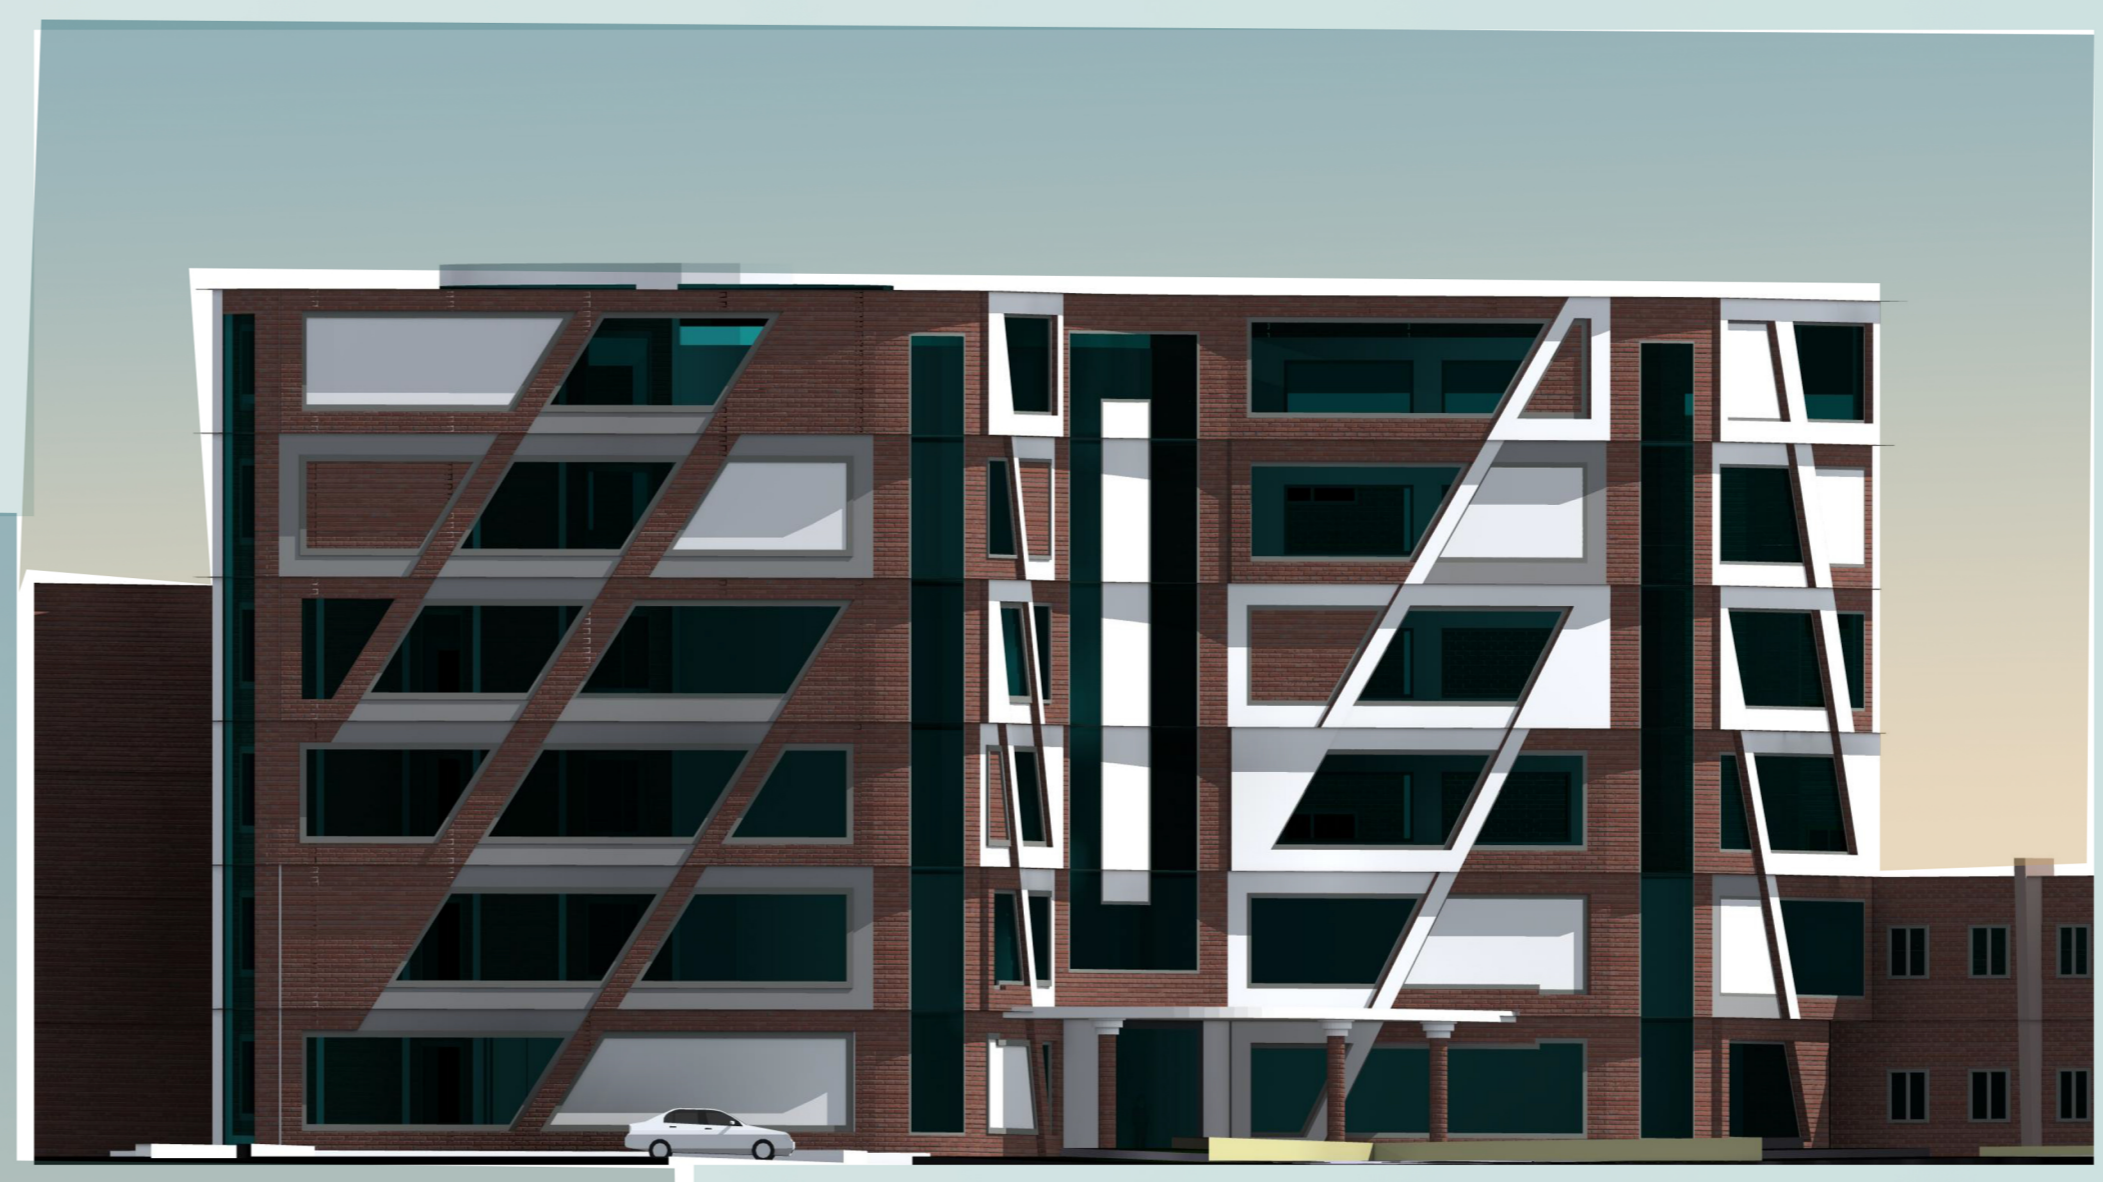

Part Elevation
scale 1:200



Western Elevation
scale 1:300

D2

Sudan University of science and tecnology
Yosra Almaddeg fadlalla ahmed
Reformatory center for the rehabilitation of juve
Sections and Elevations