

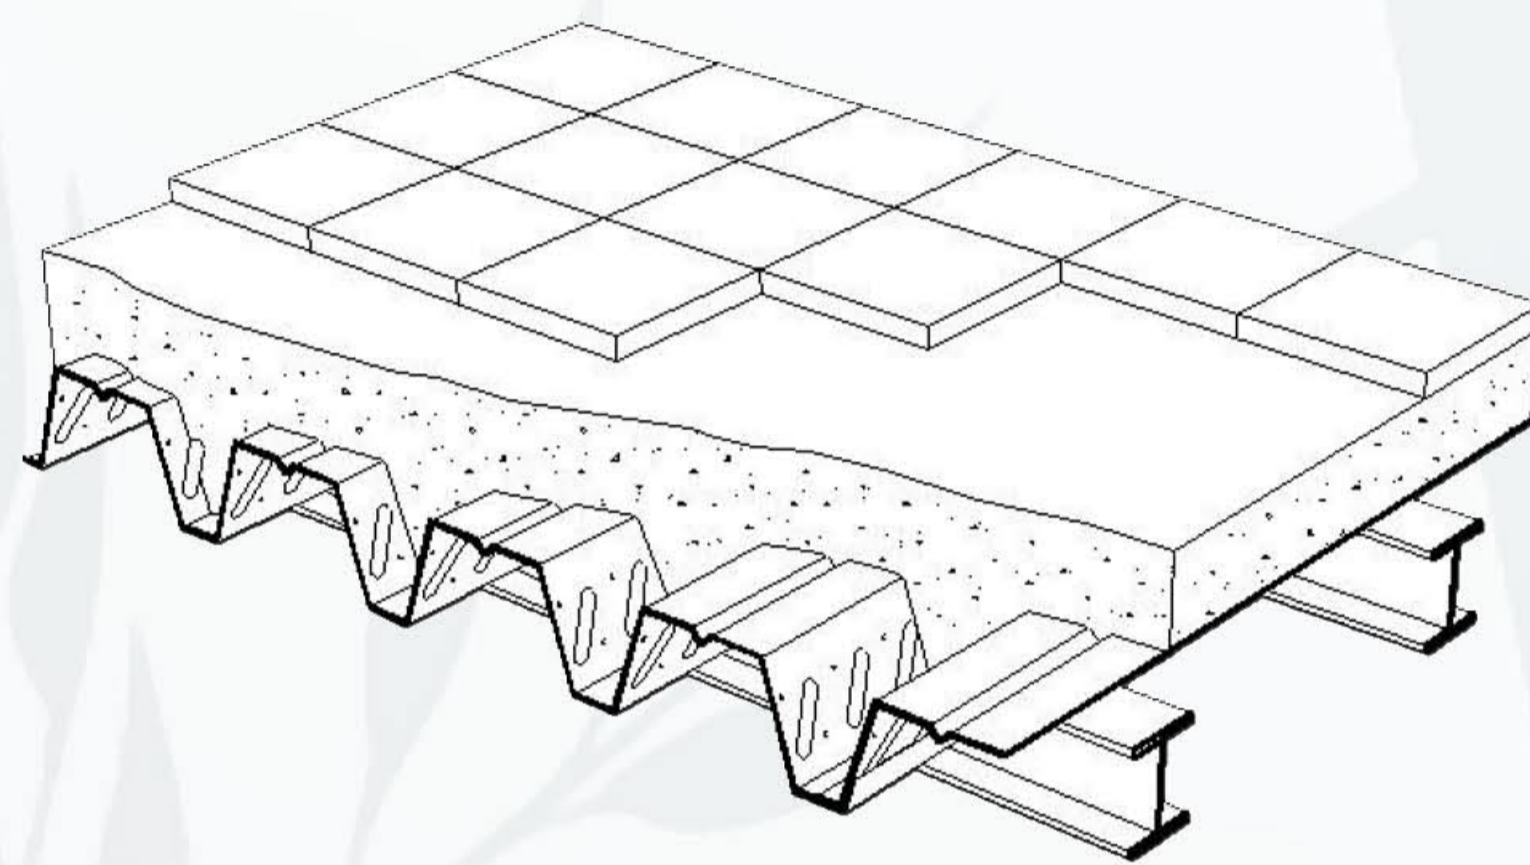
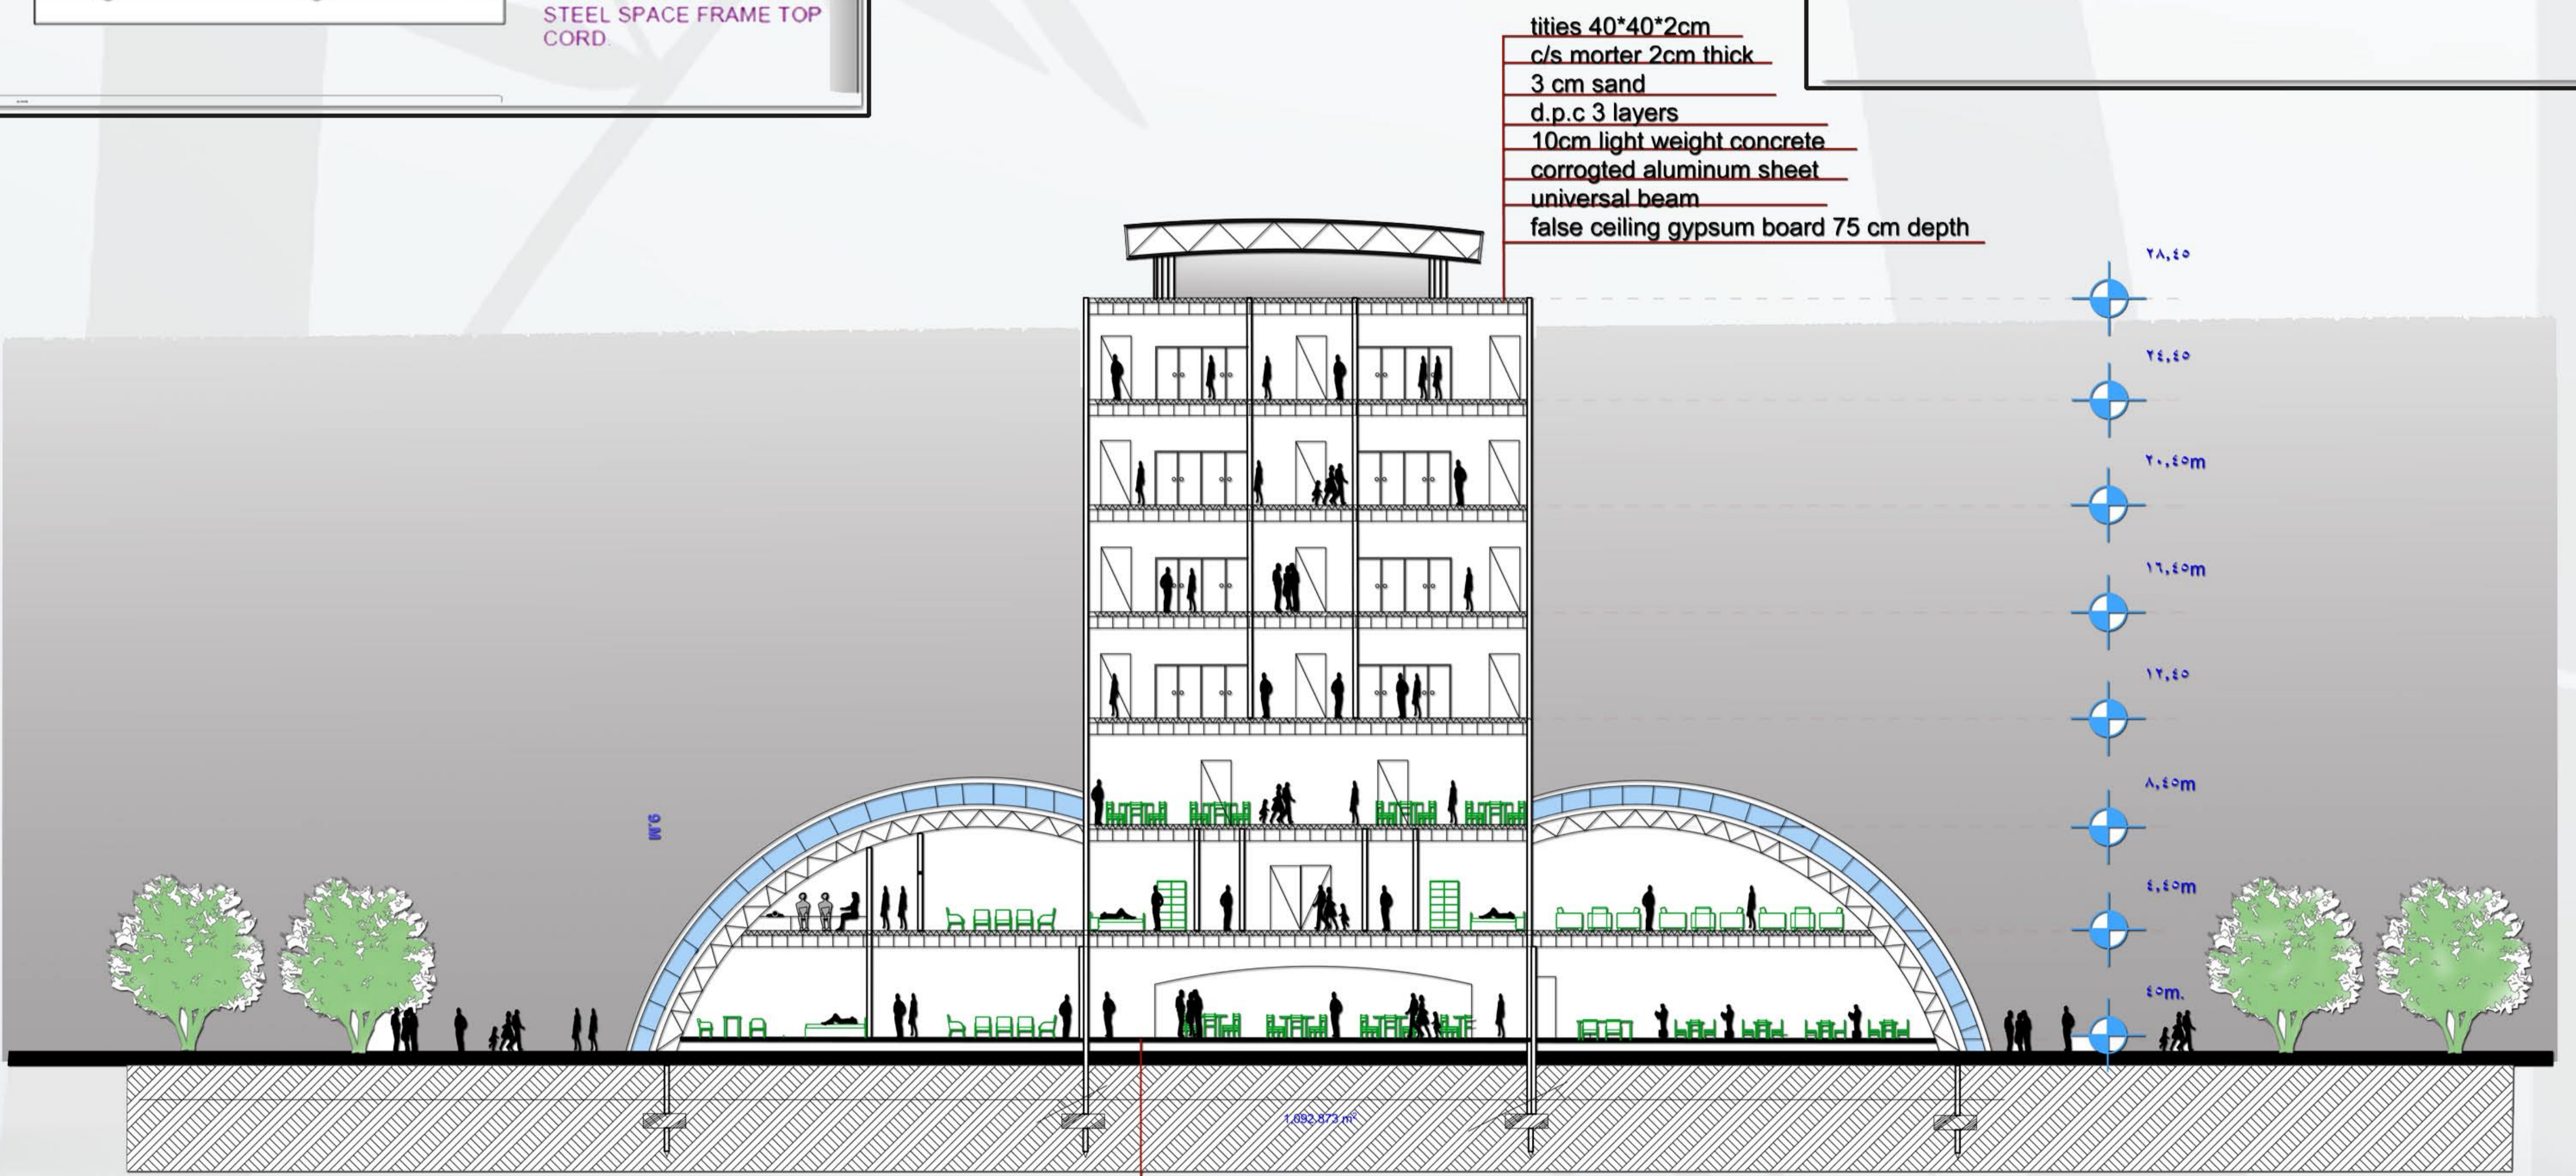


SECTION A-A

SCALE 1:300

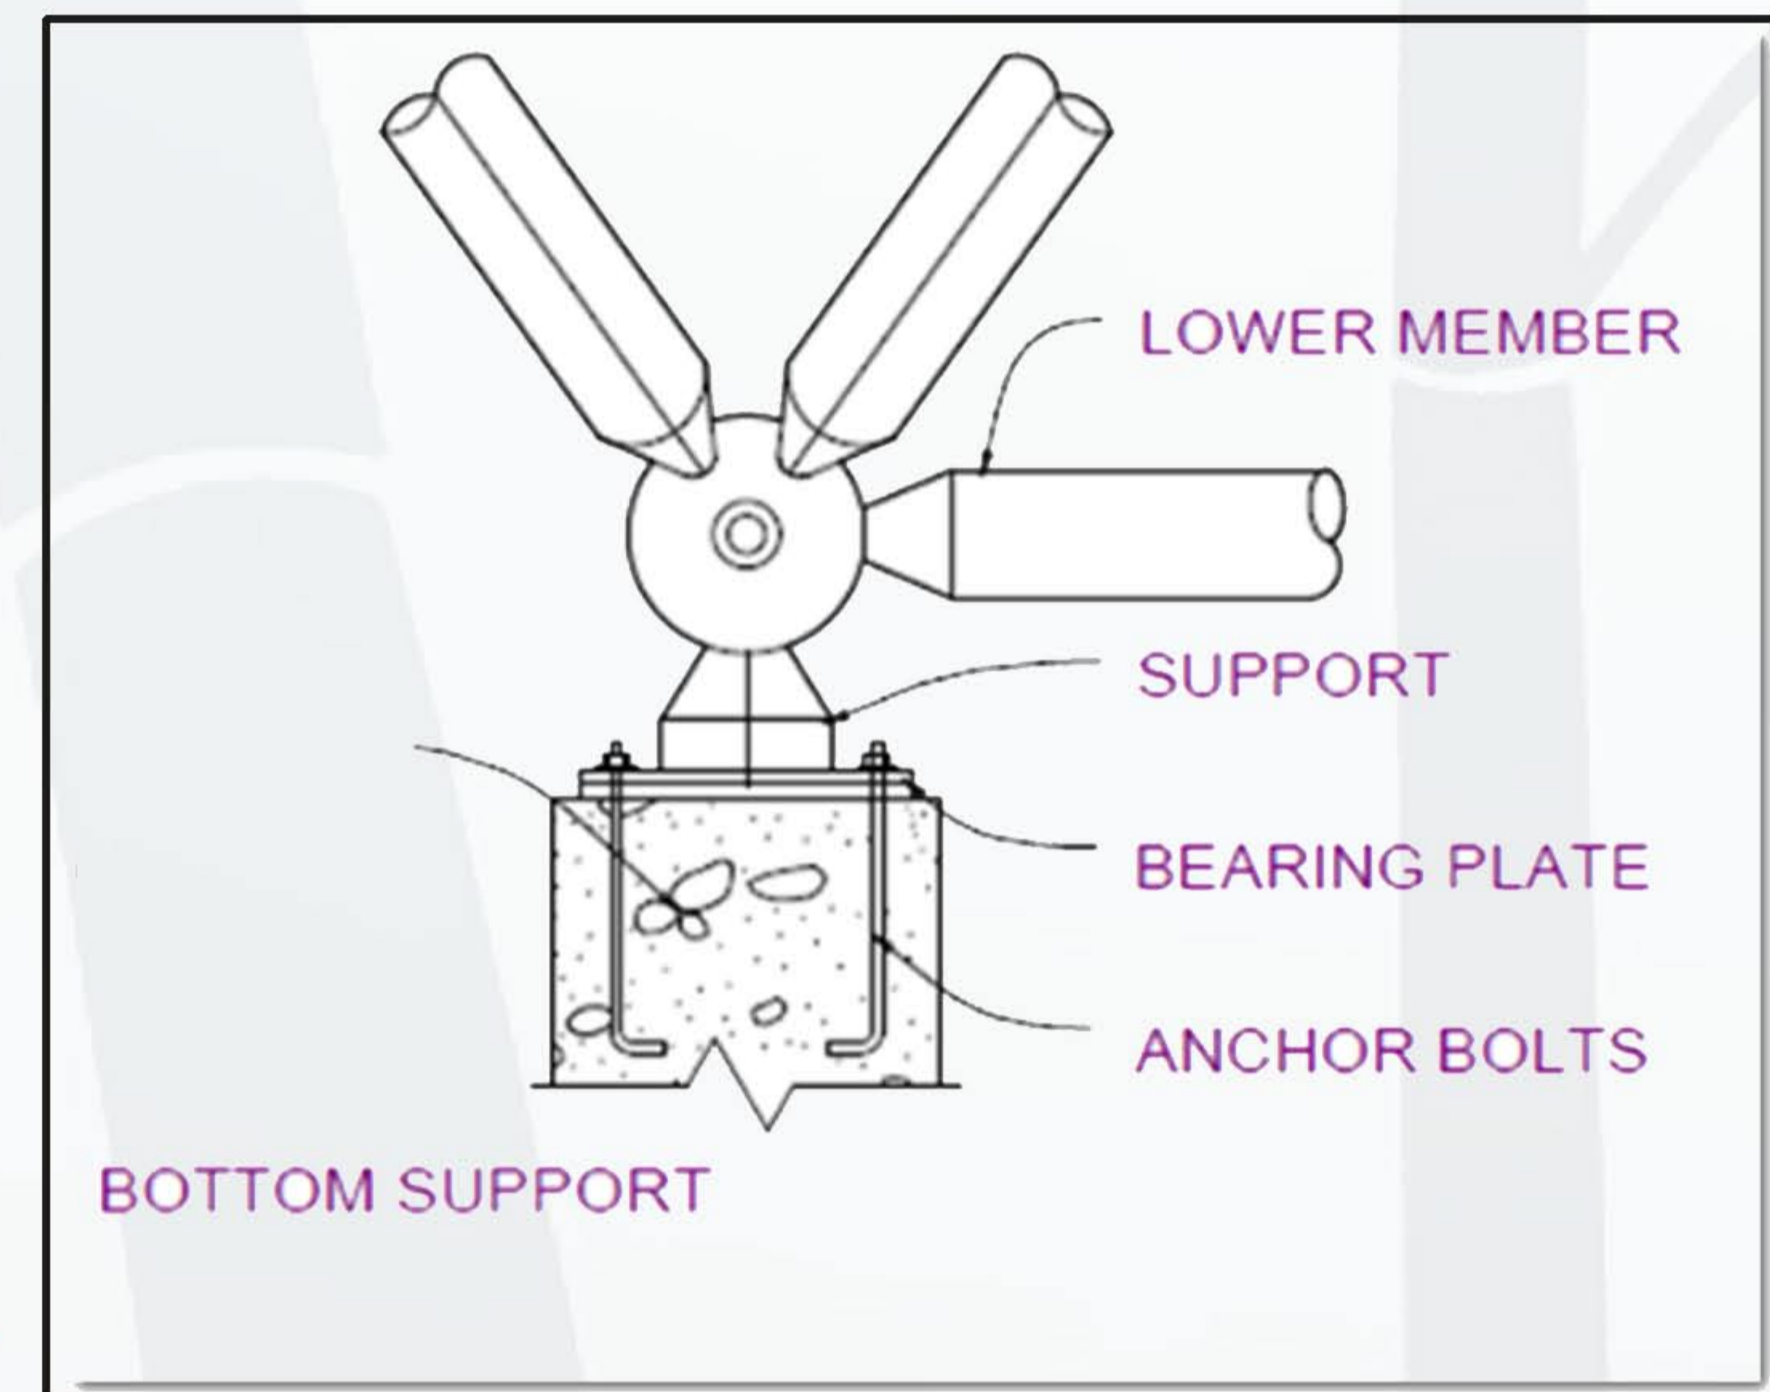

FRAME STRUCTURE

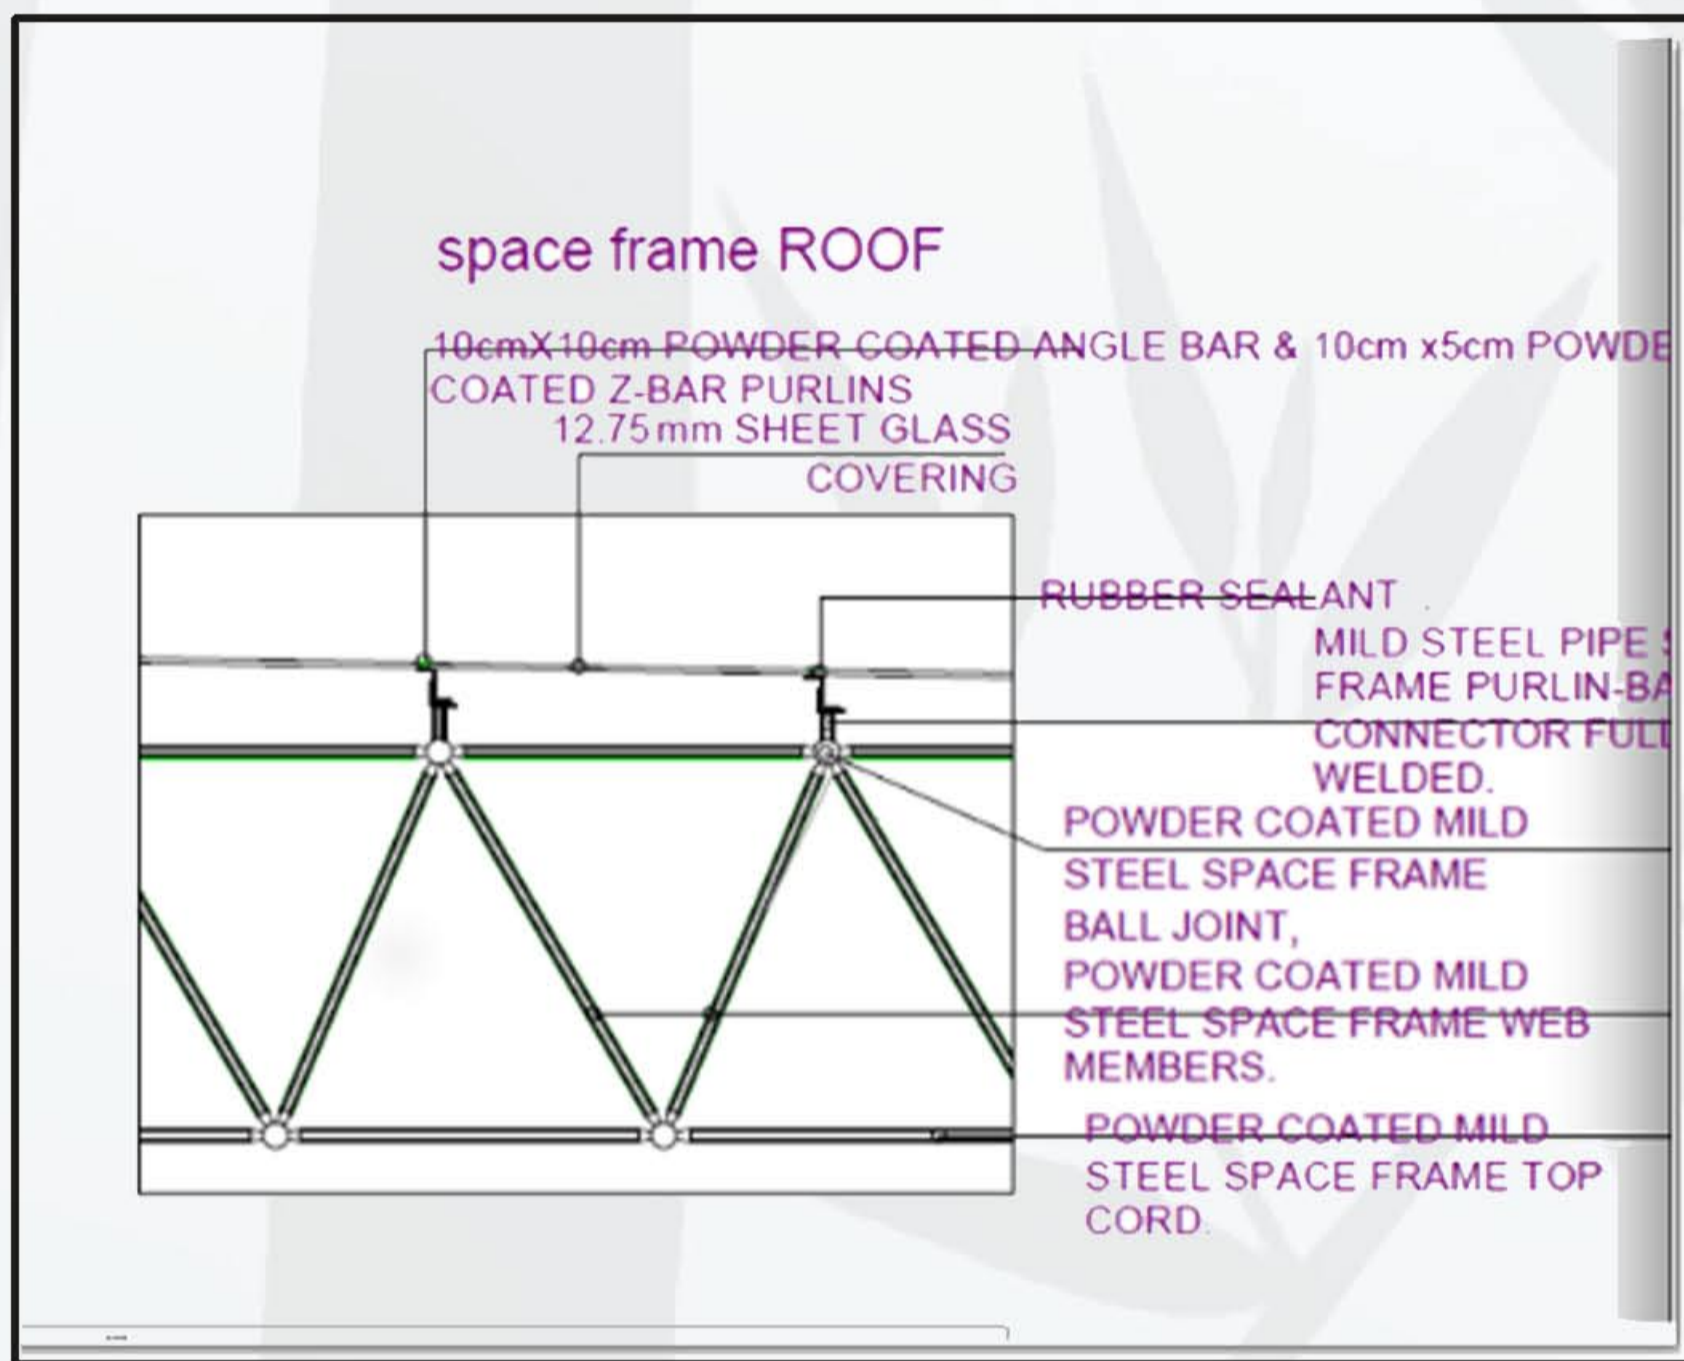

SECTION B-B

SCALE 1:300

