



SECTION X-X




TREE STRUCTURE

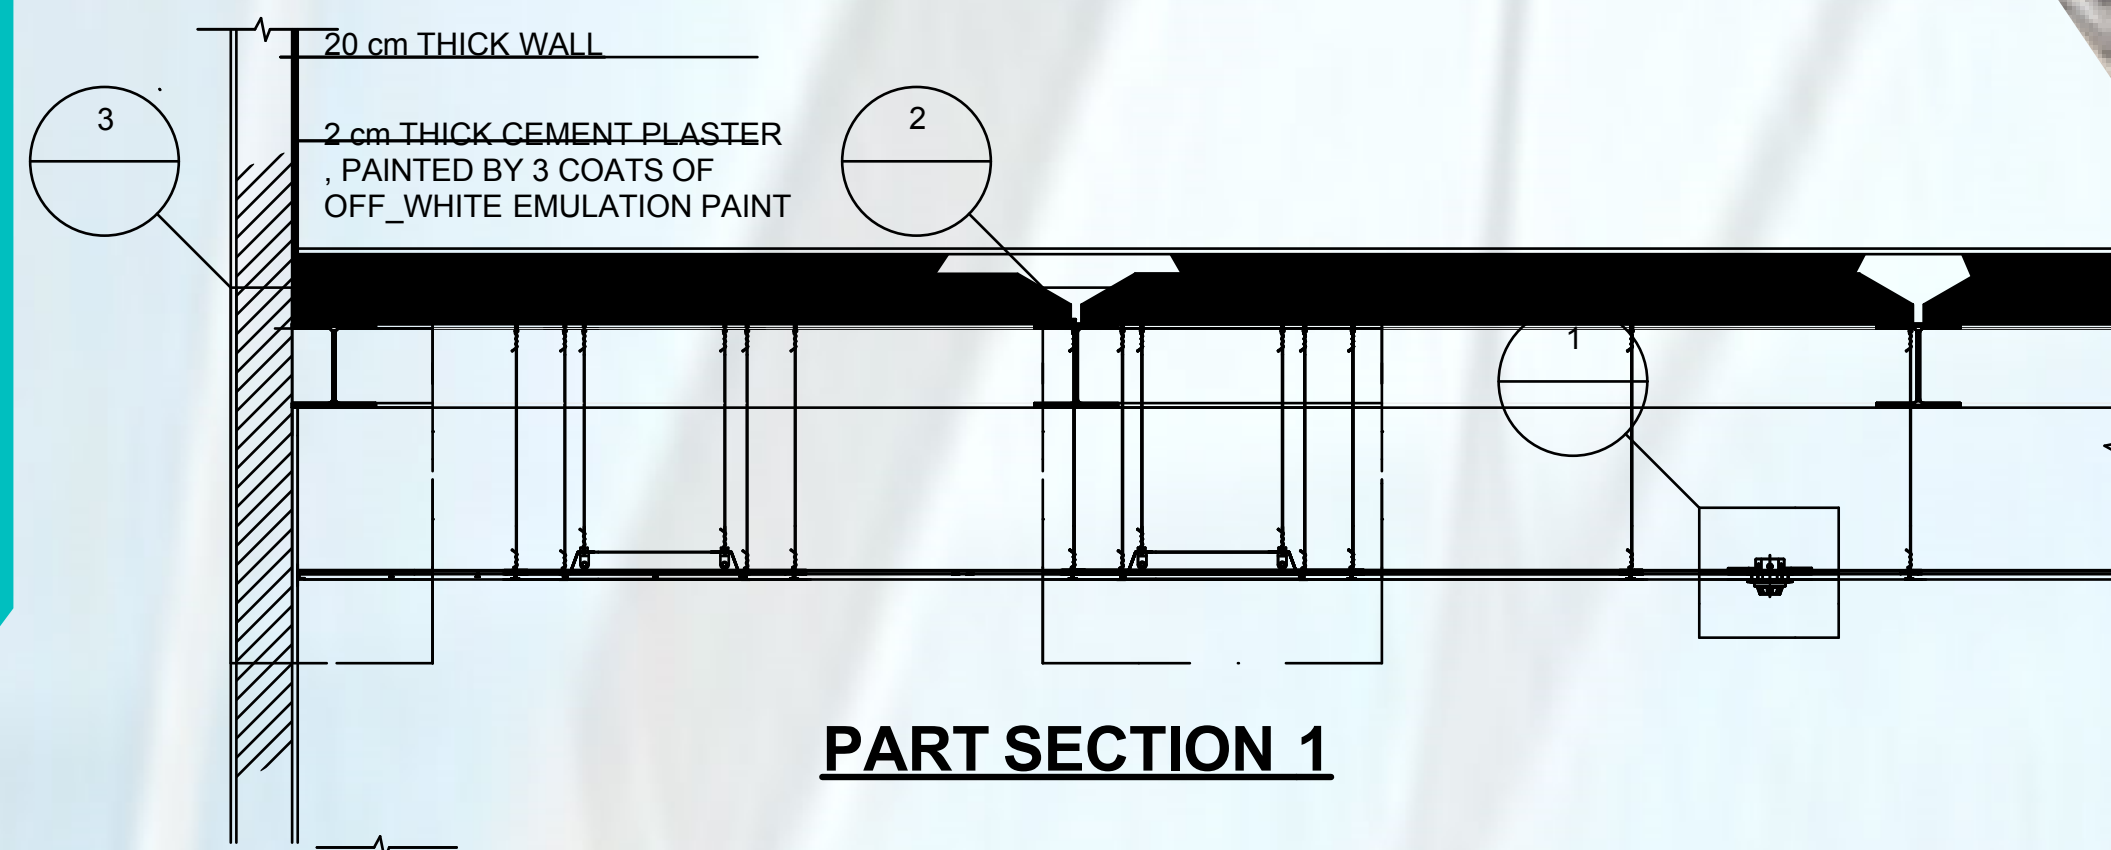

PART SECTION 1


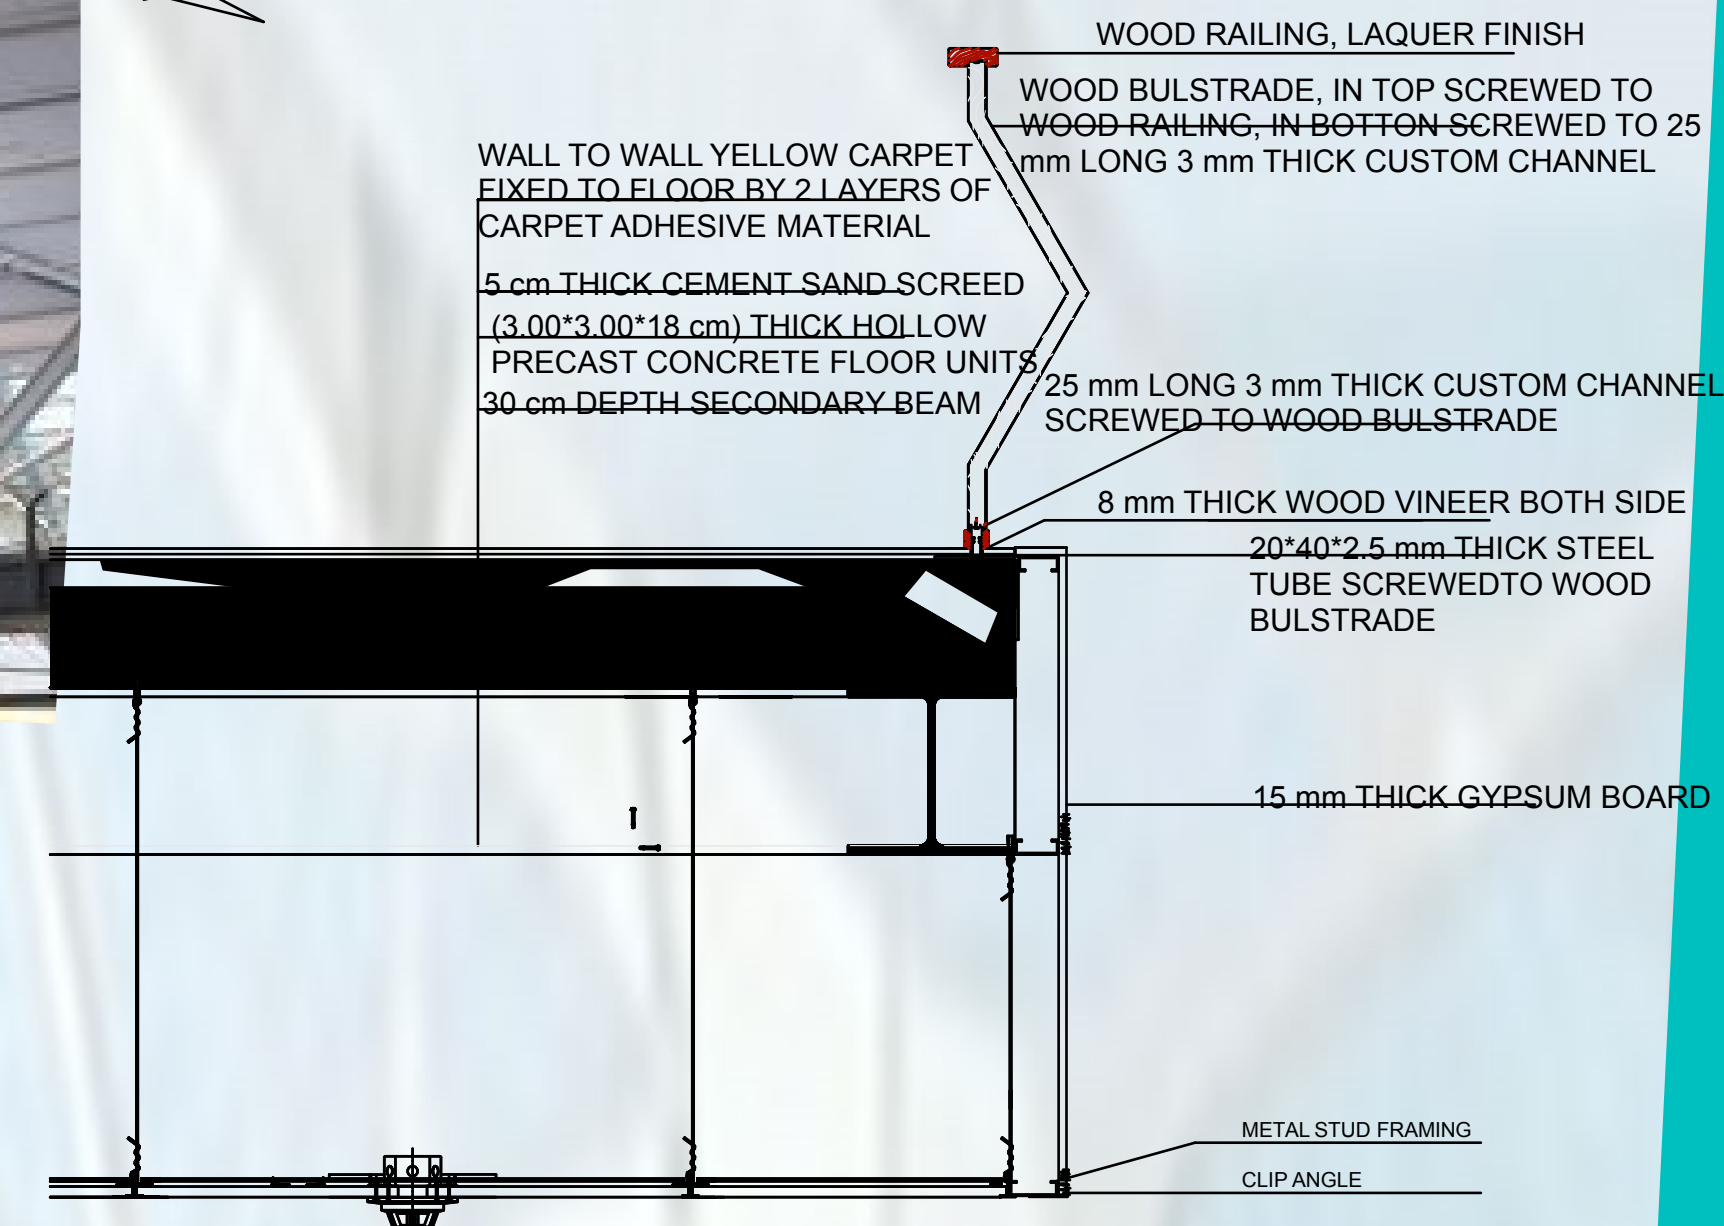


PART SECTION 2

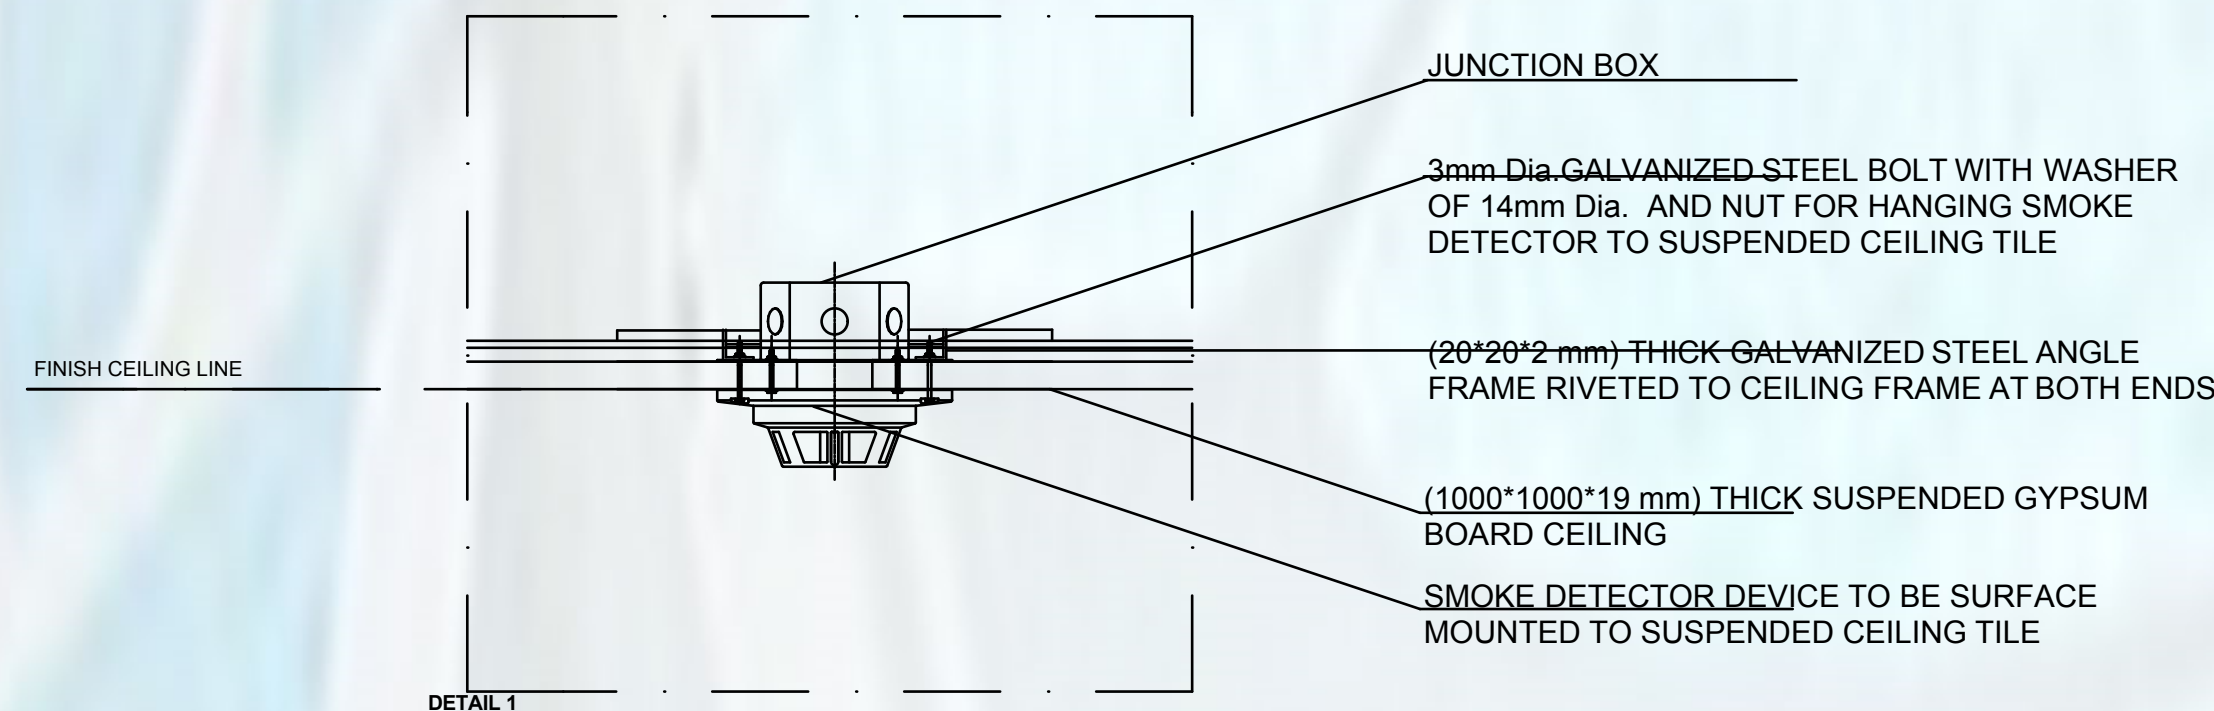

DETAIL 1

DETAIL 3

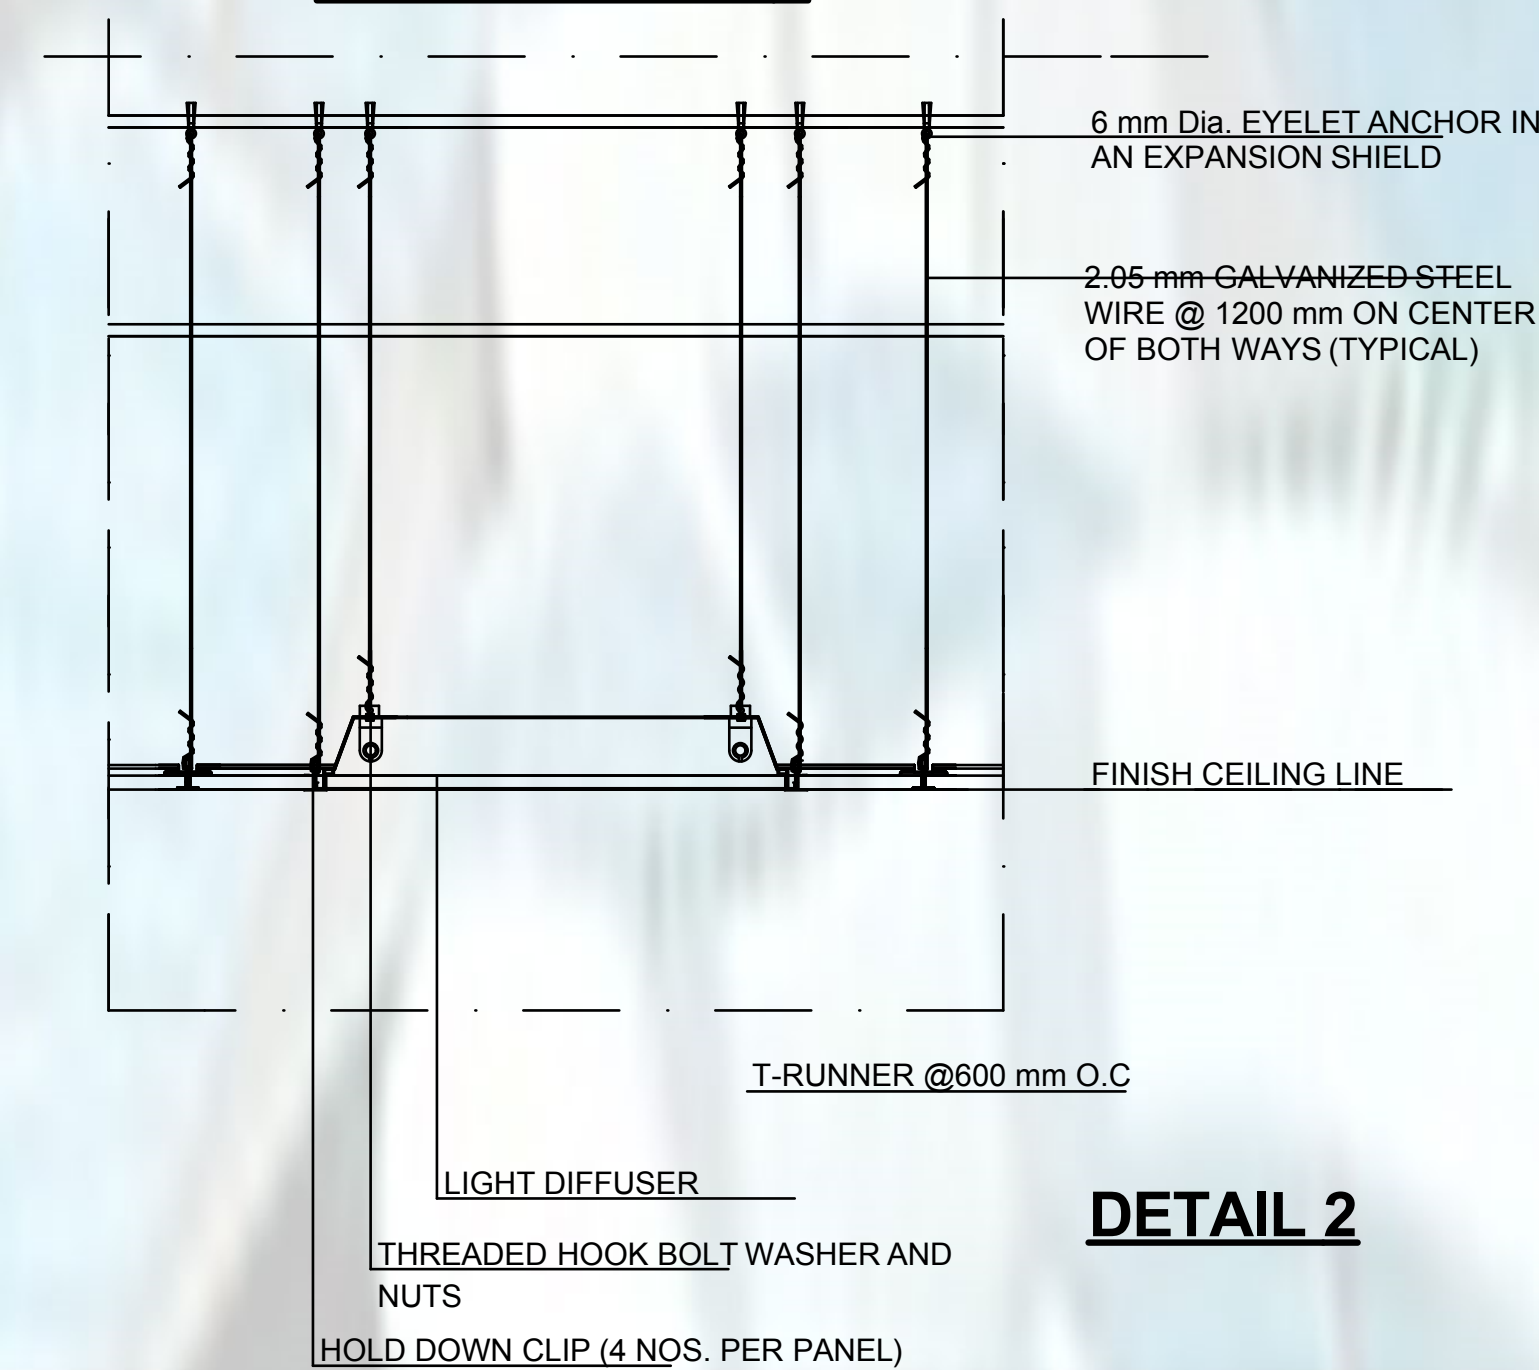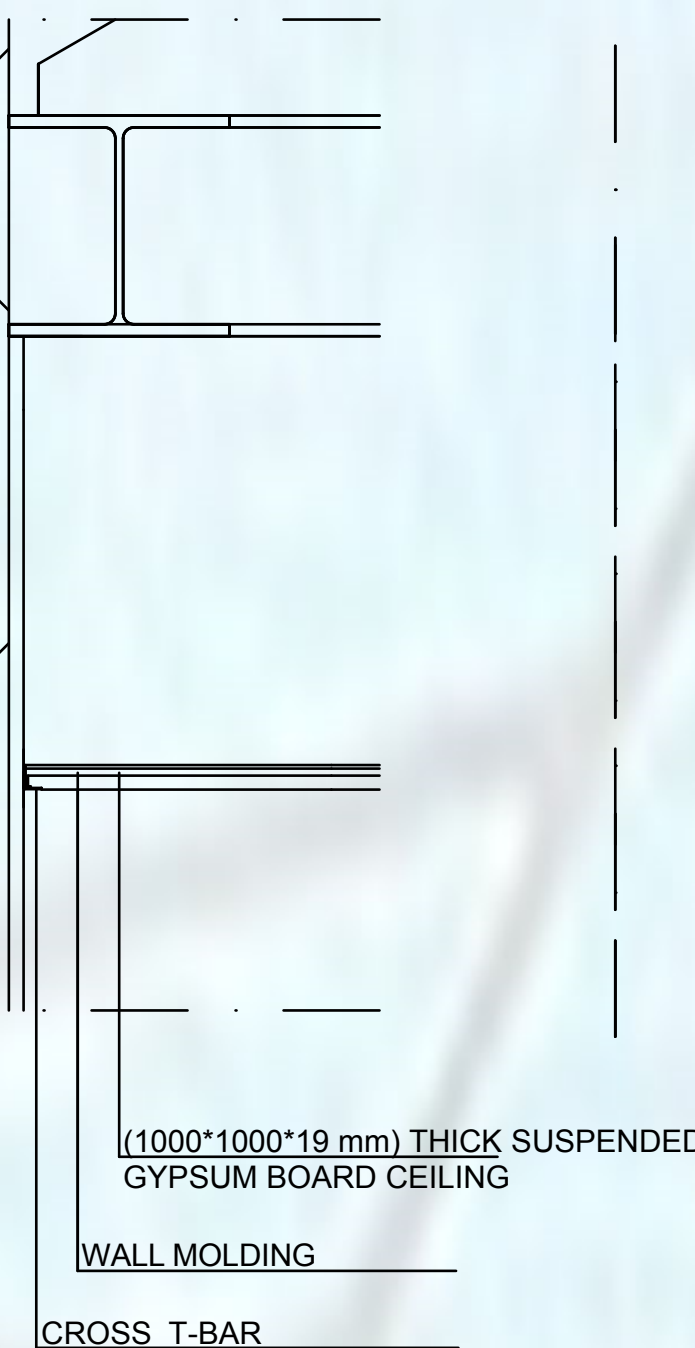

DETAIL 2