



Section A-A
scale 1:300



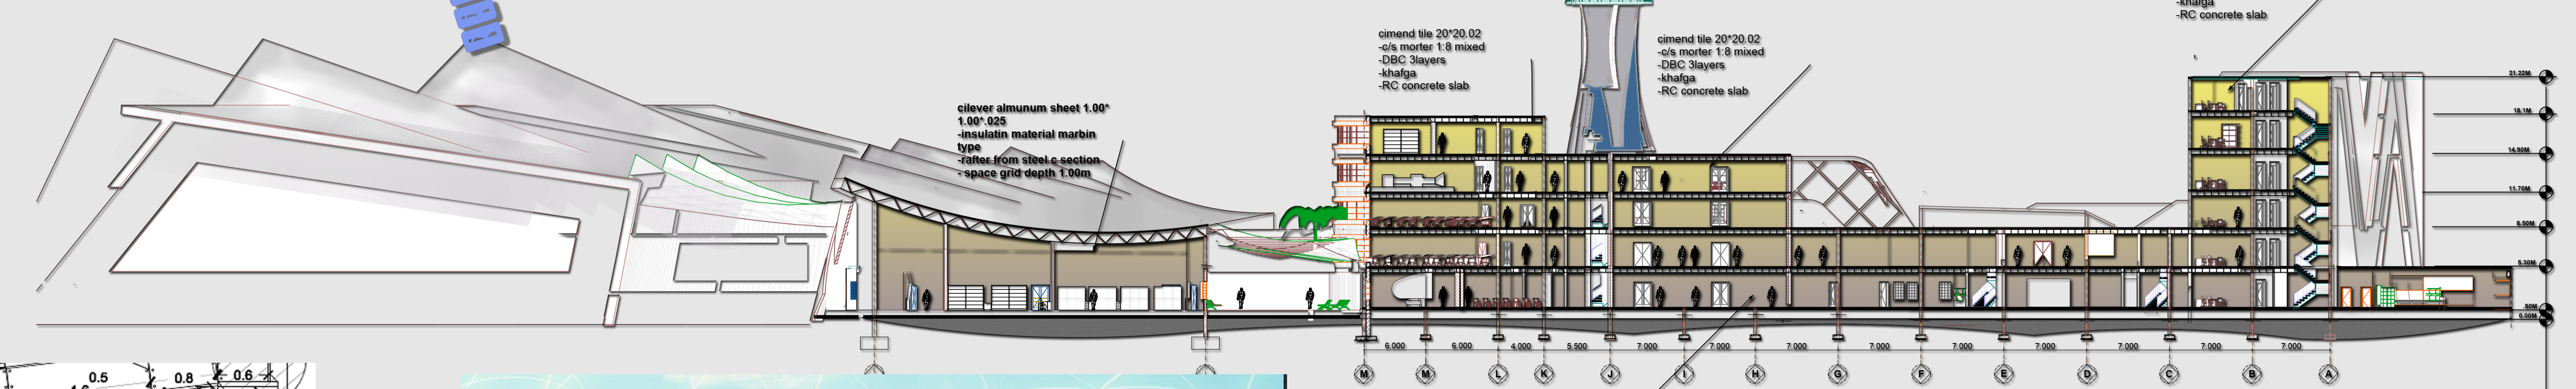


Section B-B
scale 1:300


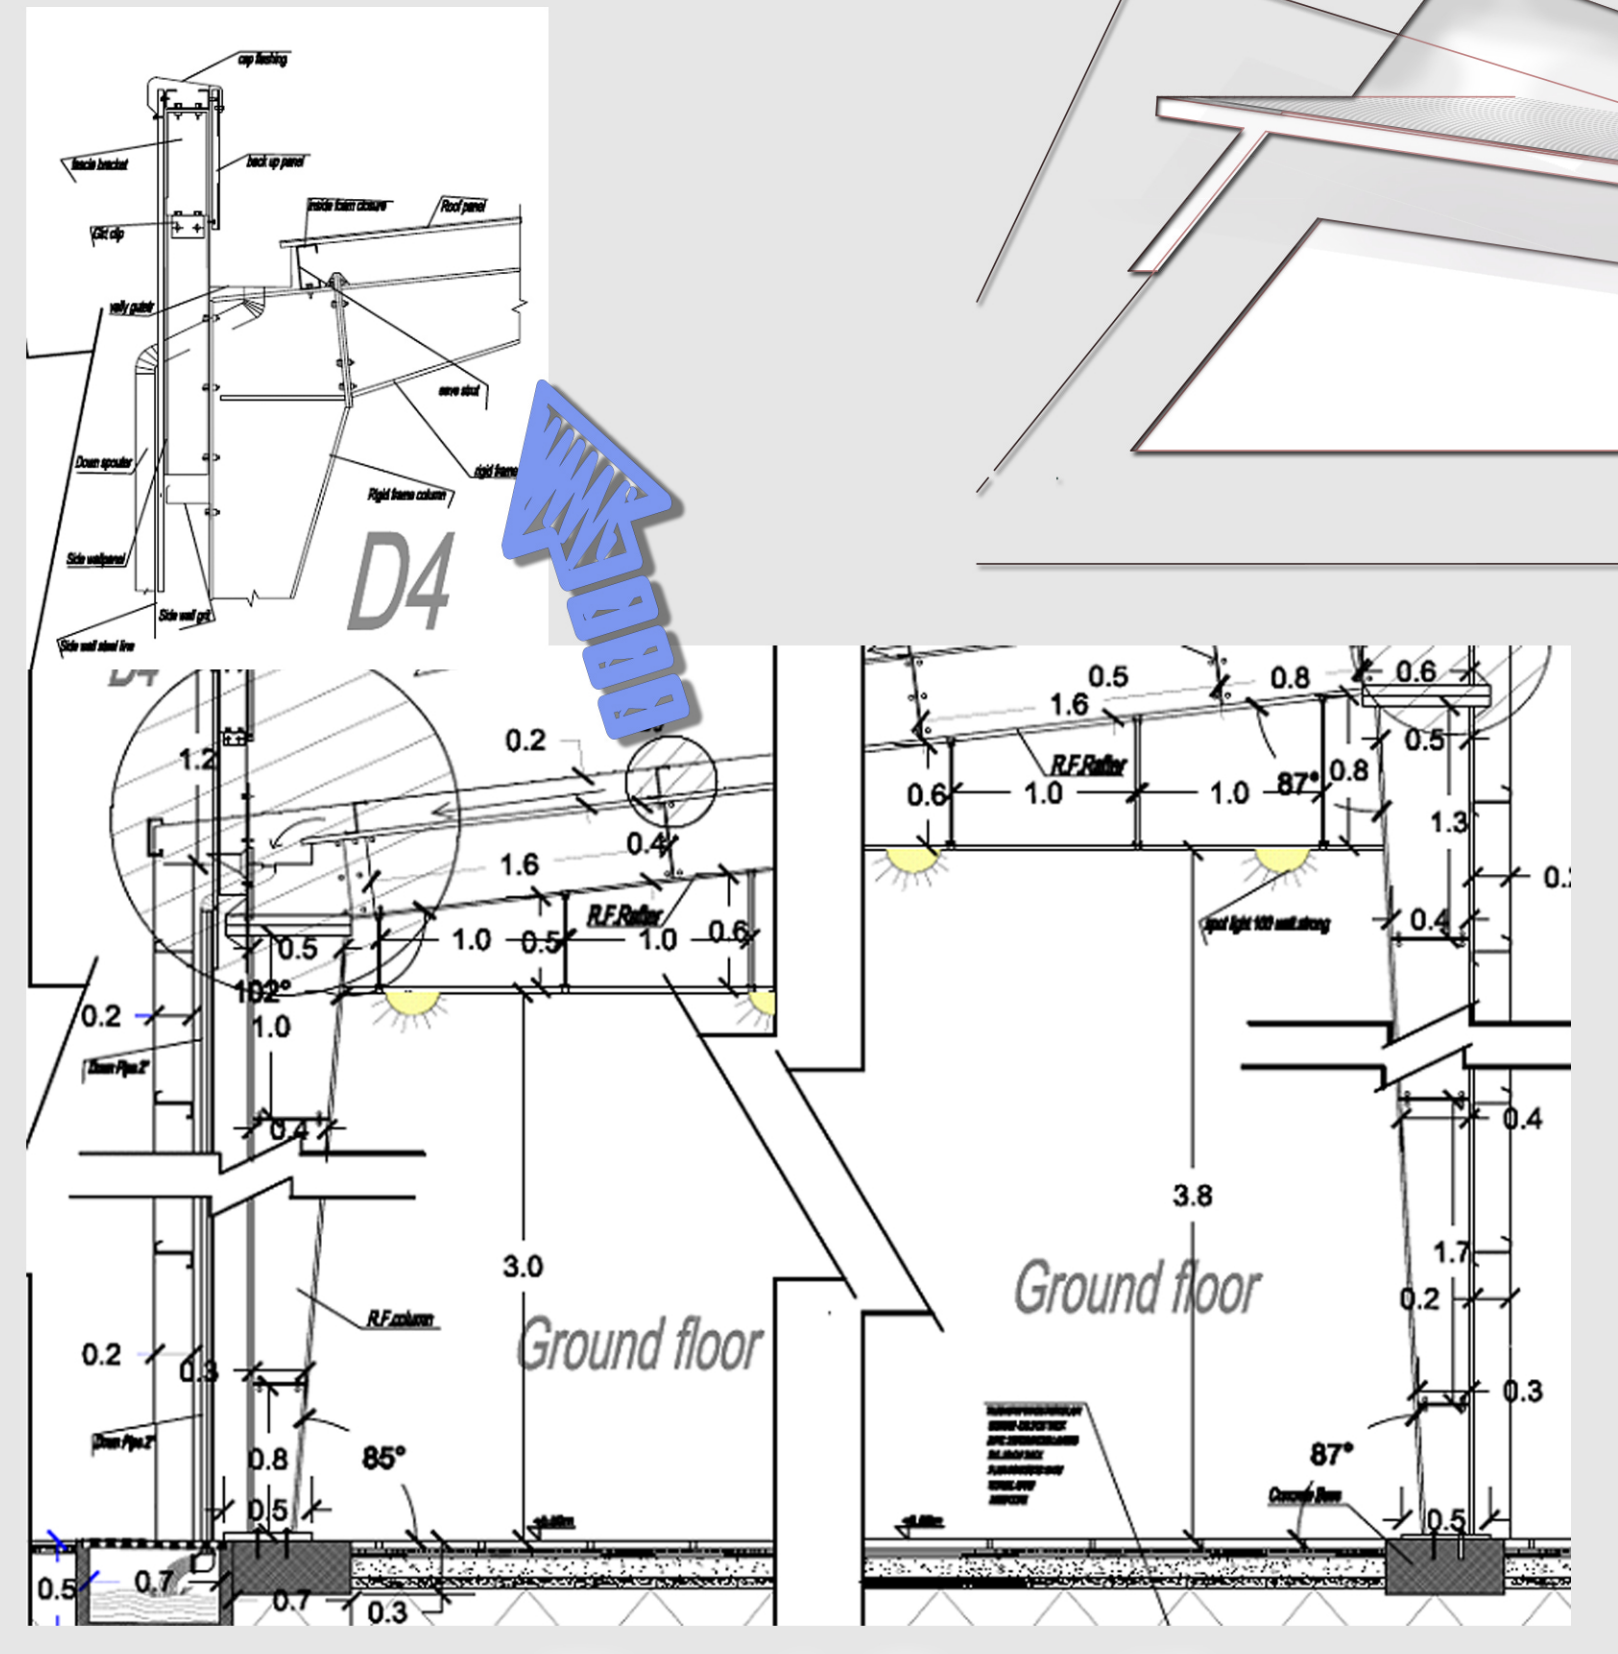


Part Section

- almanum sheet
- DBC 3 layers
- rafter from steel c section
- portal sheet

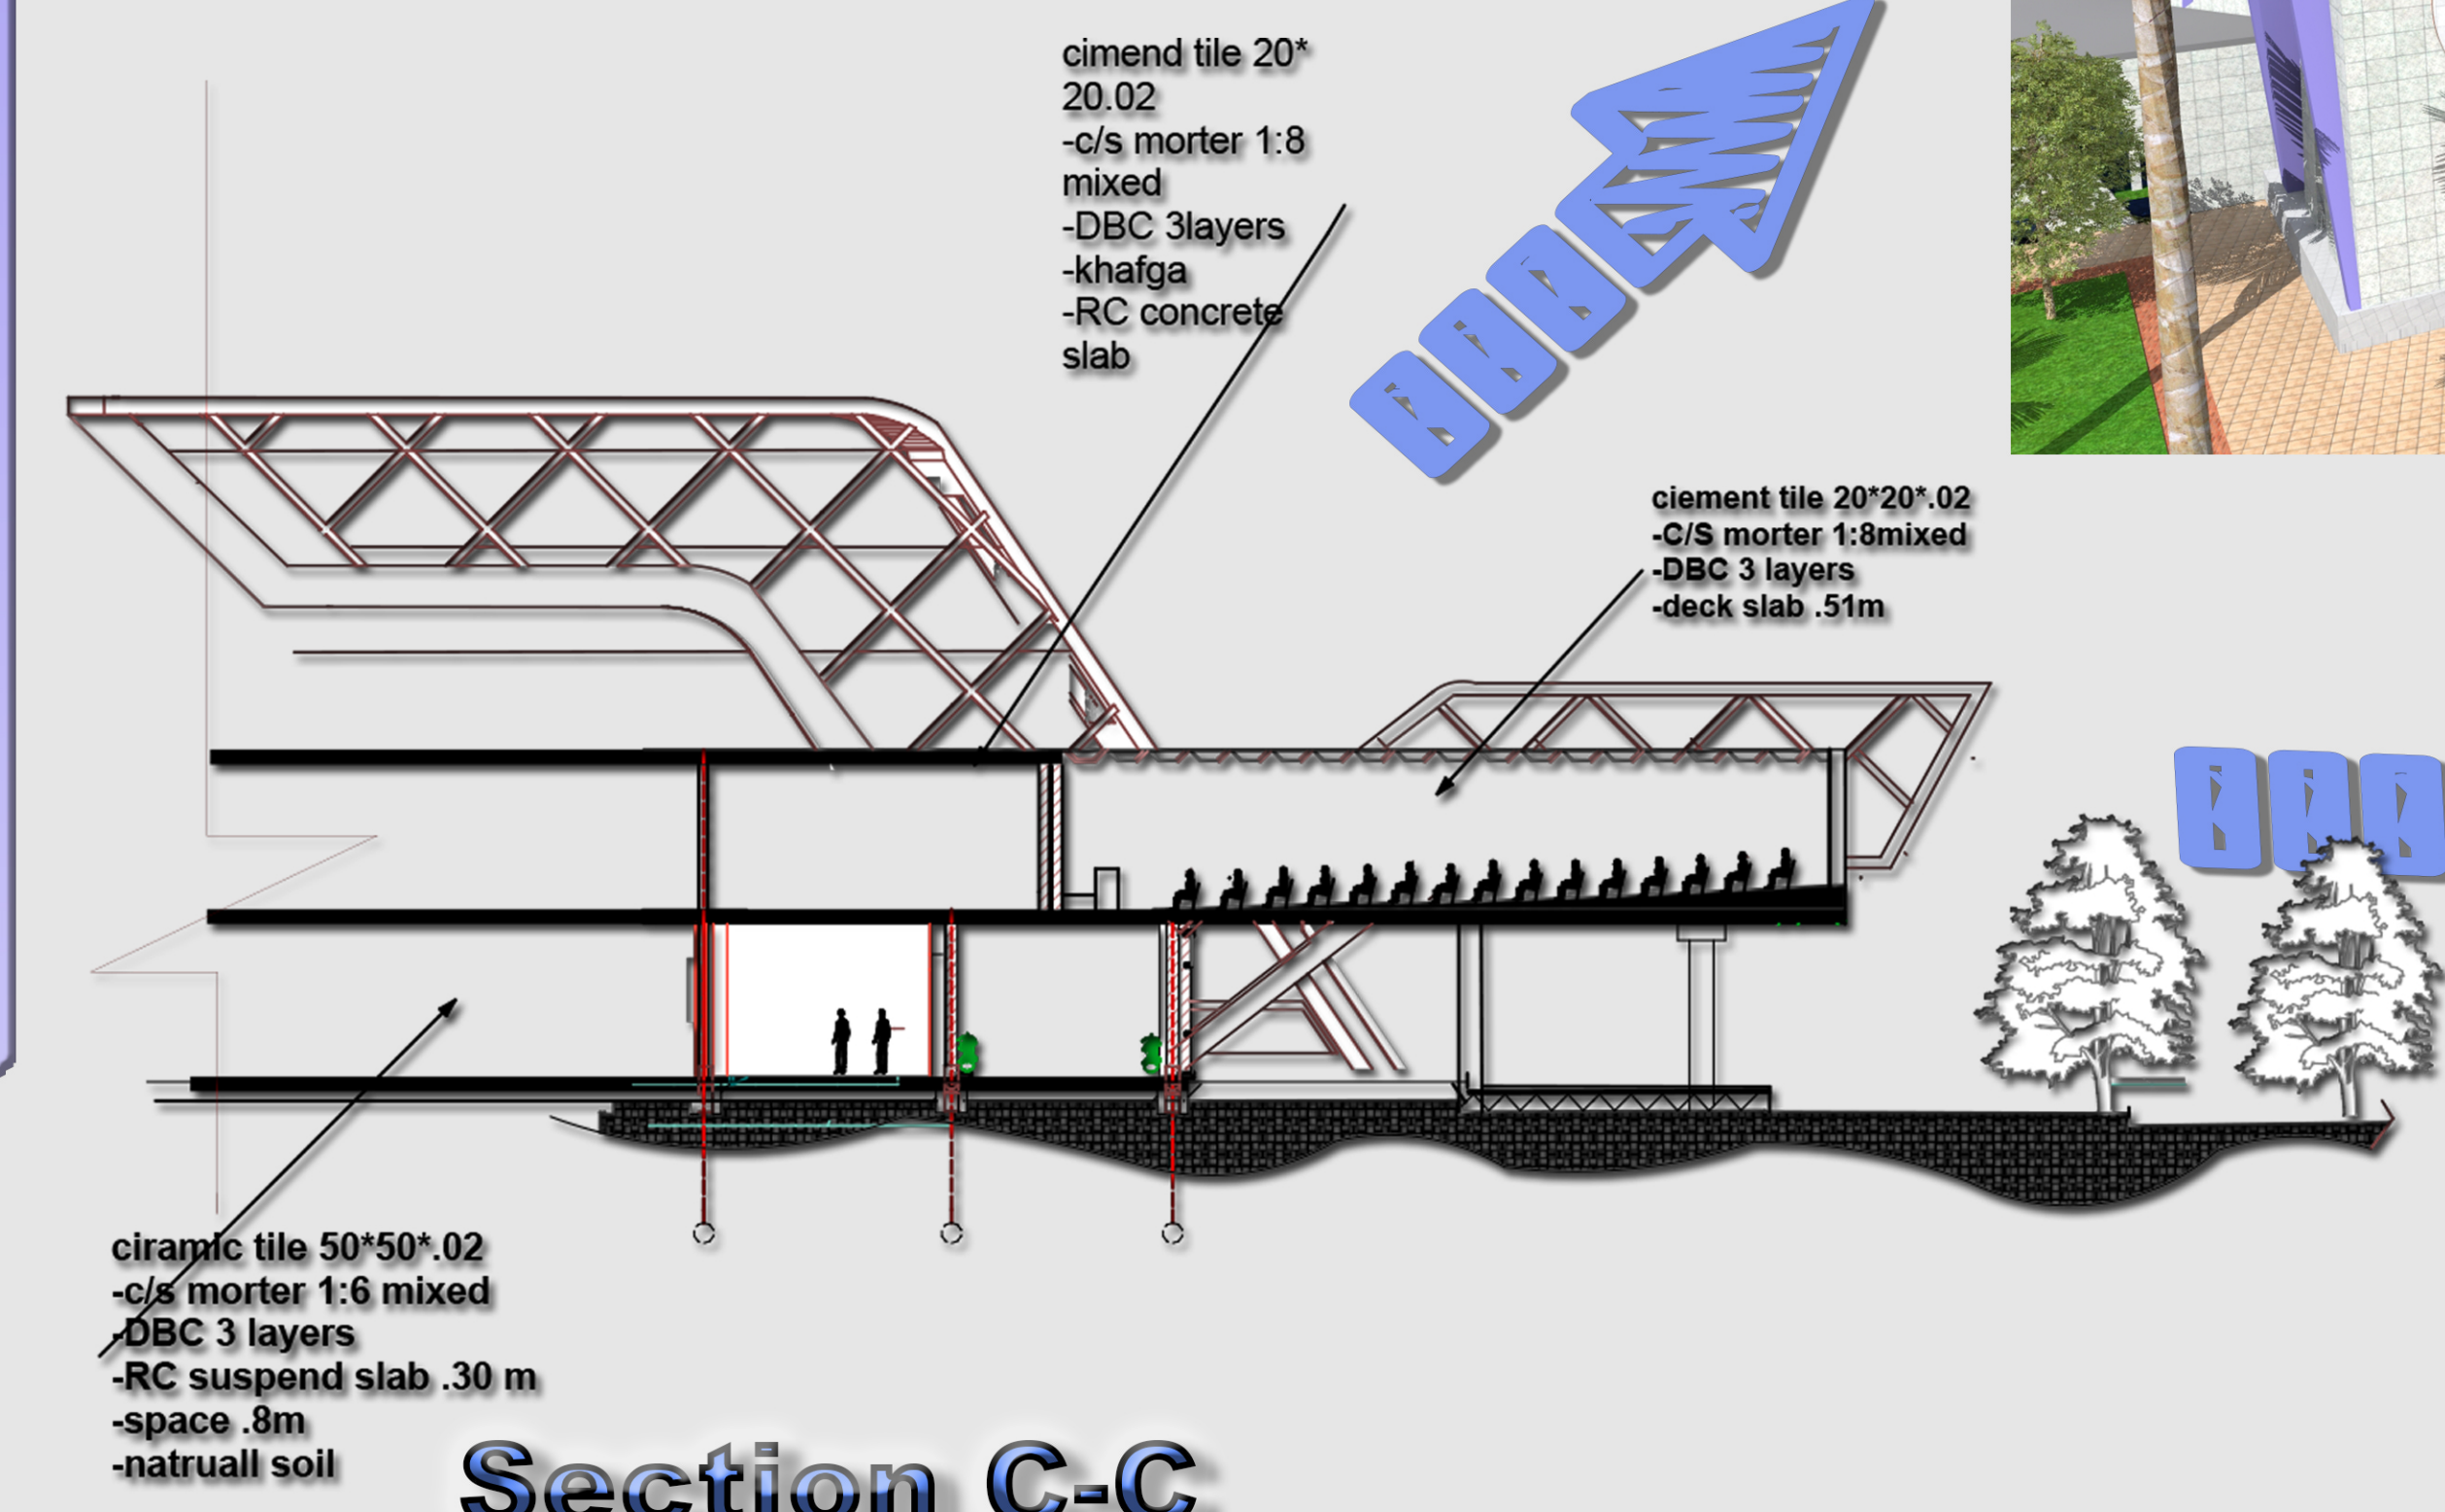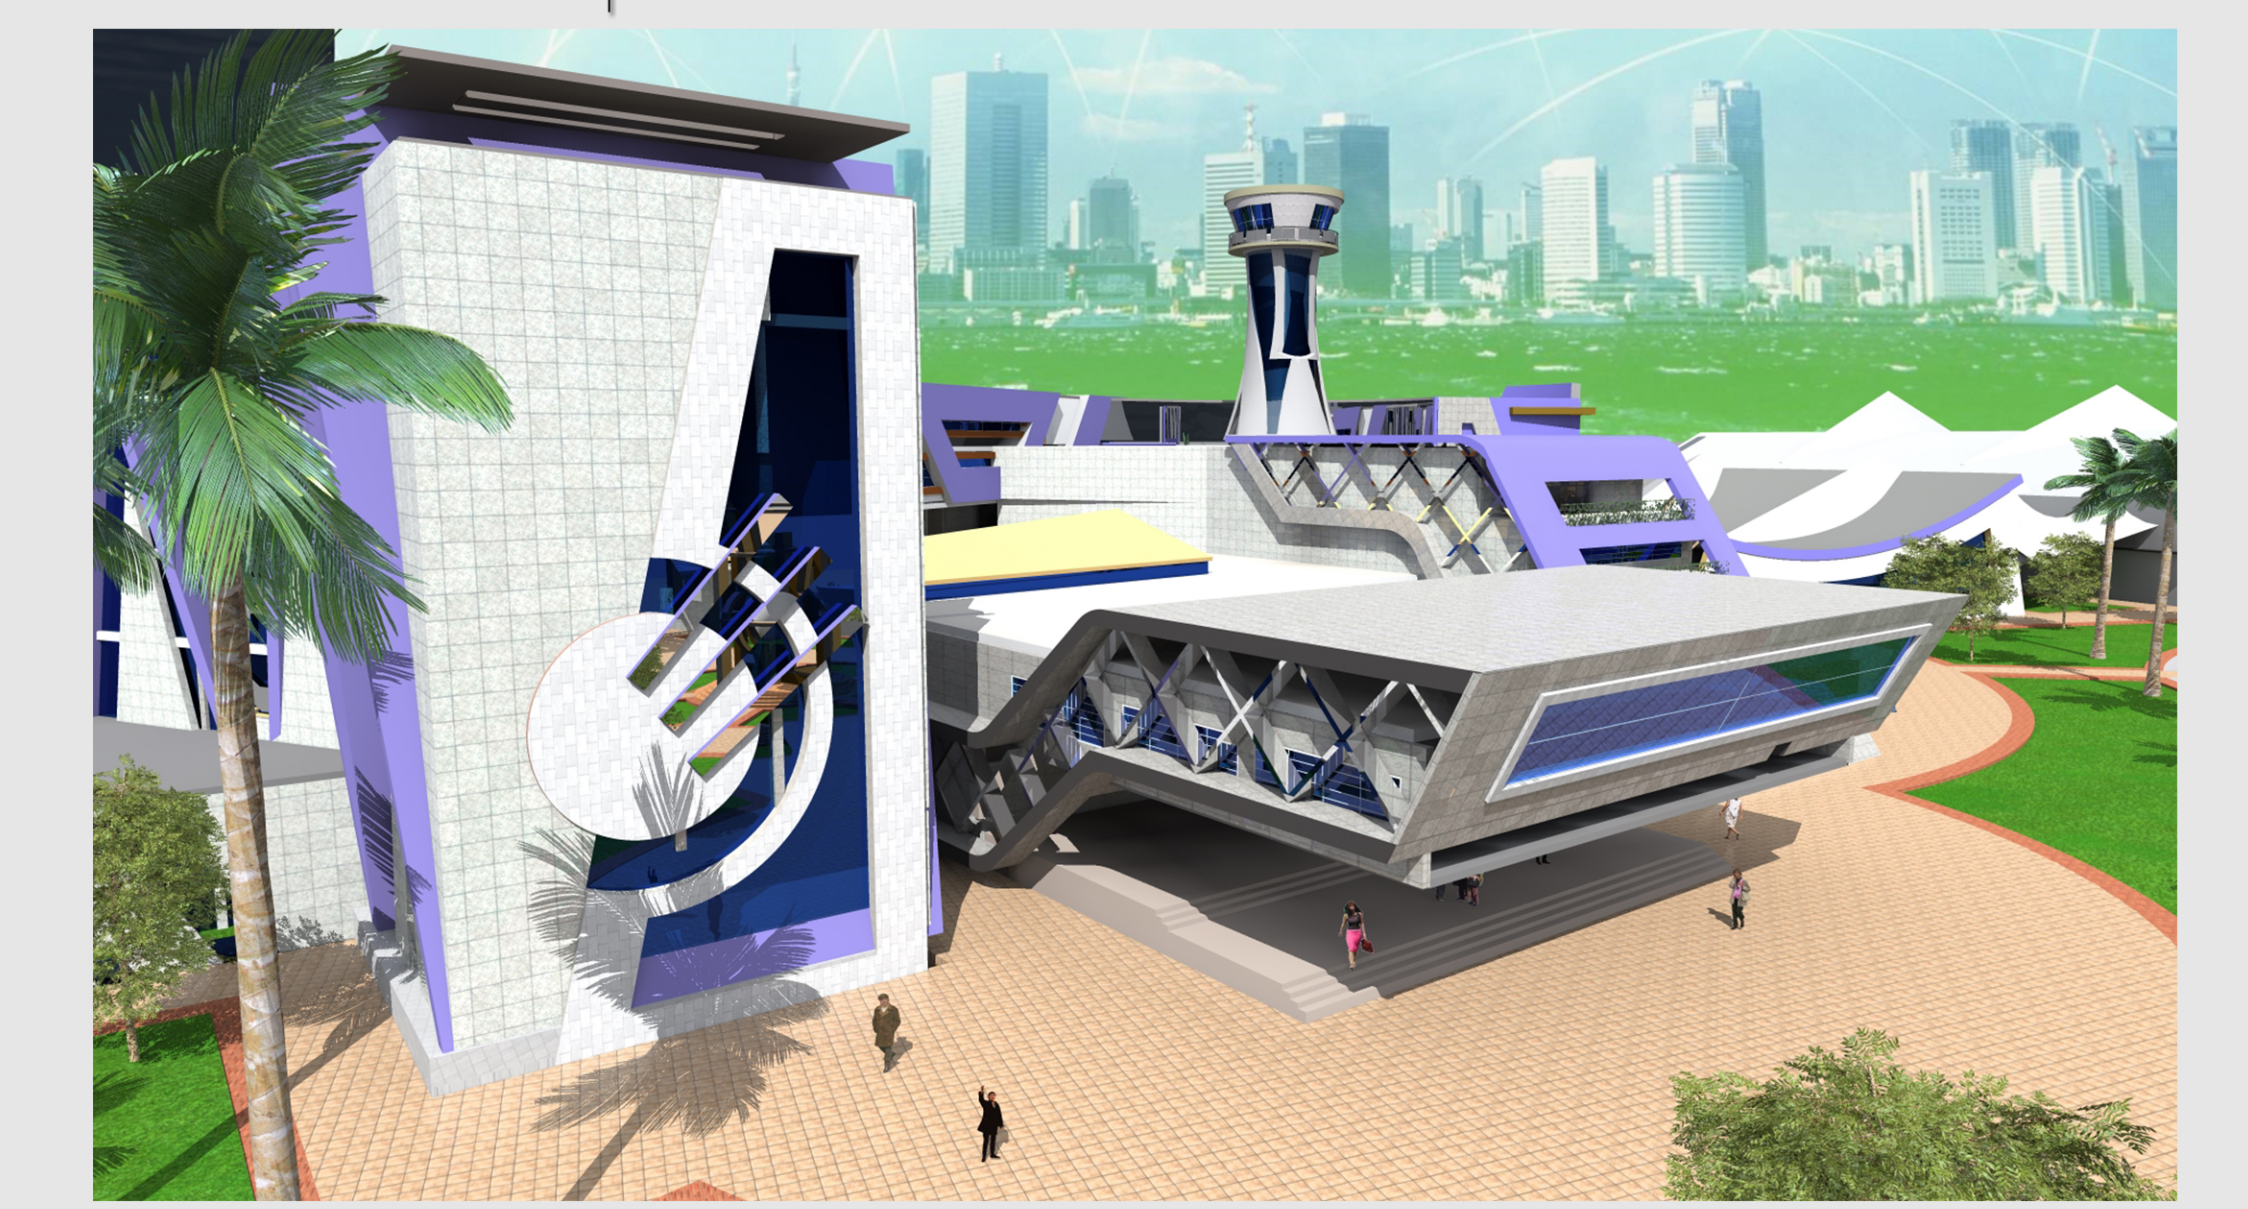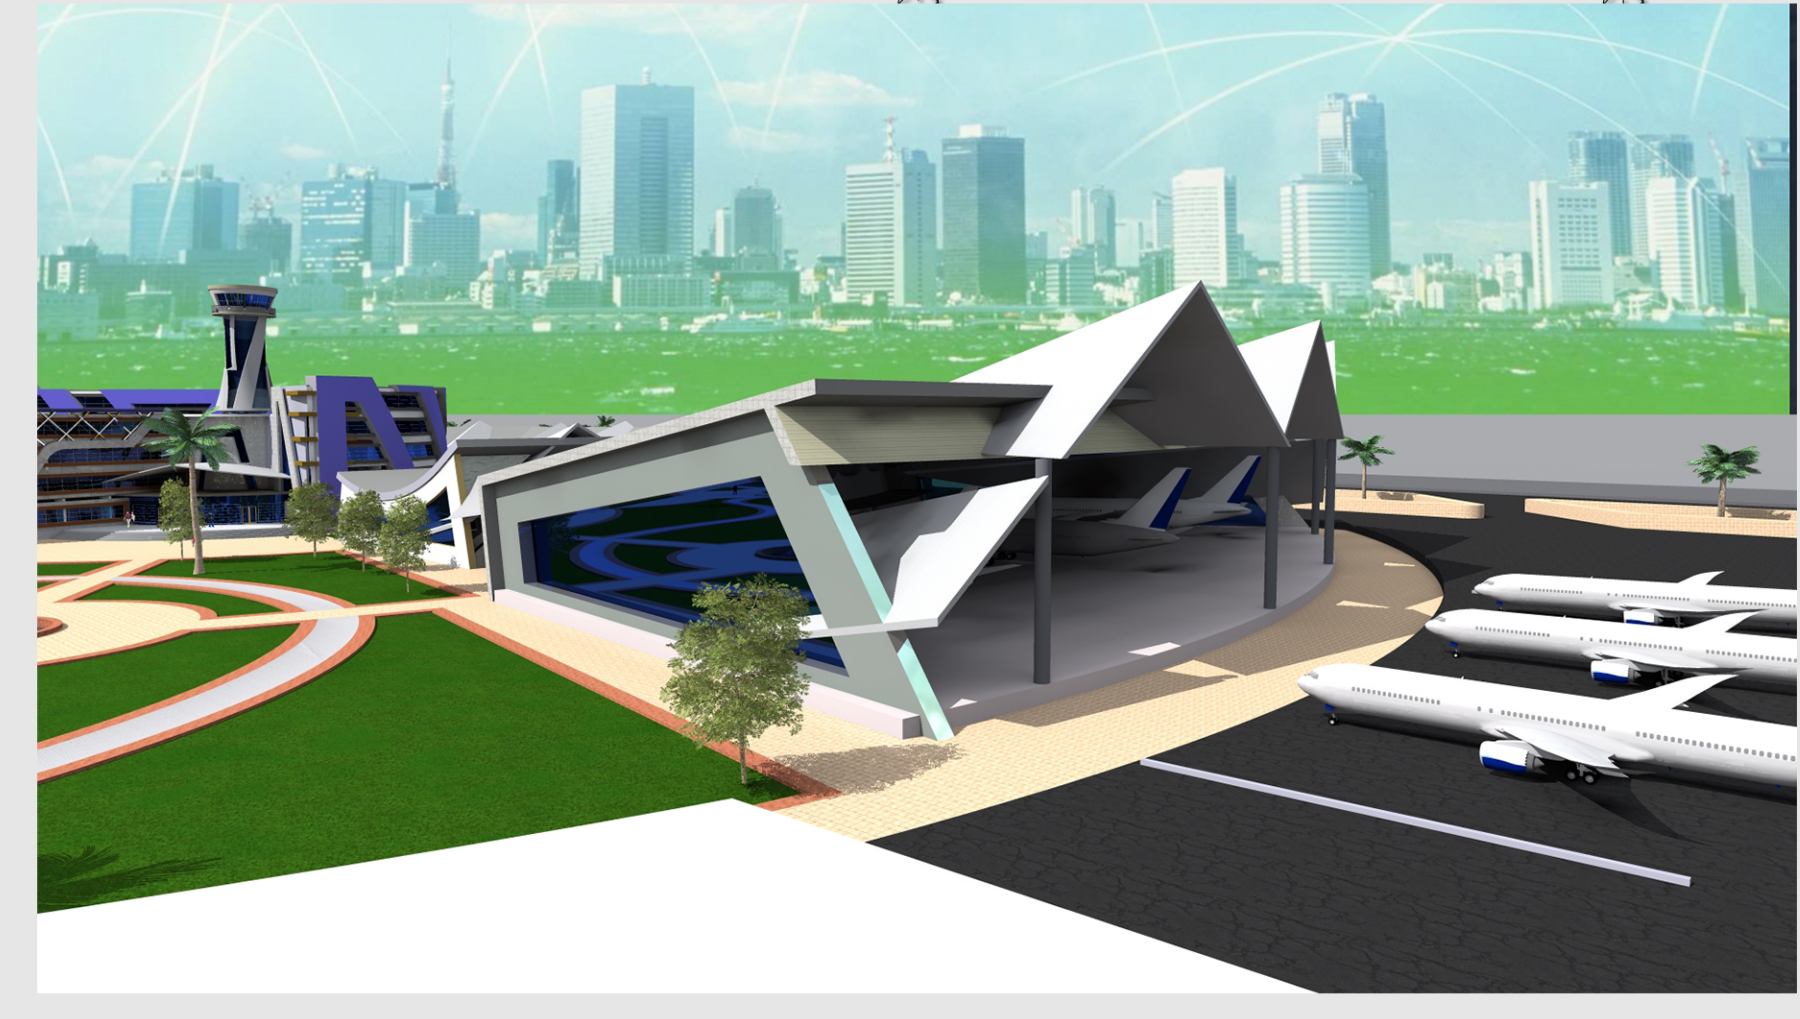

Section C-C
scale 1:300

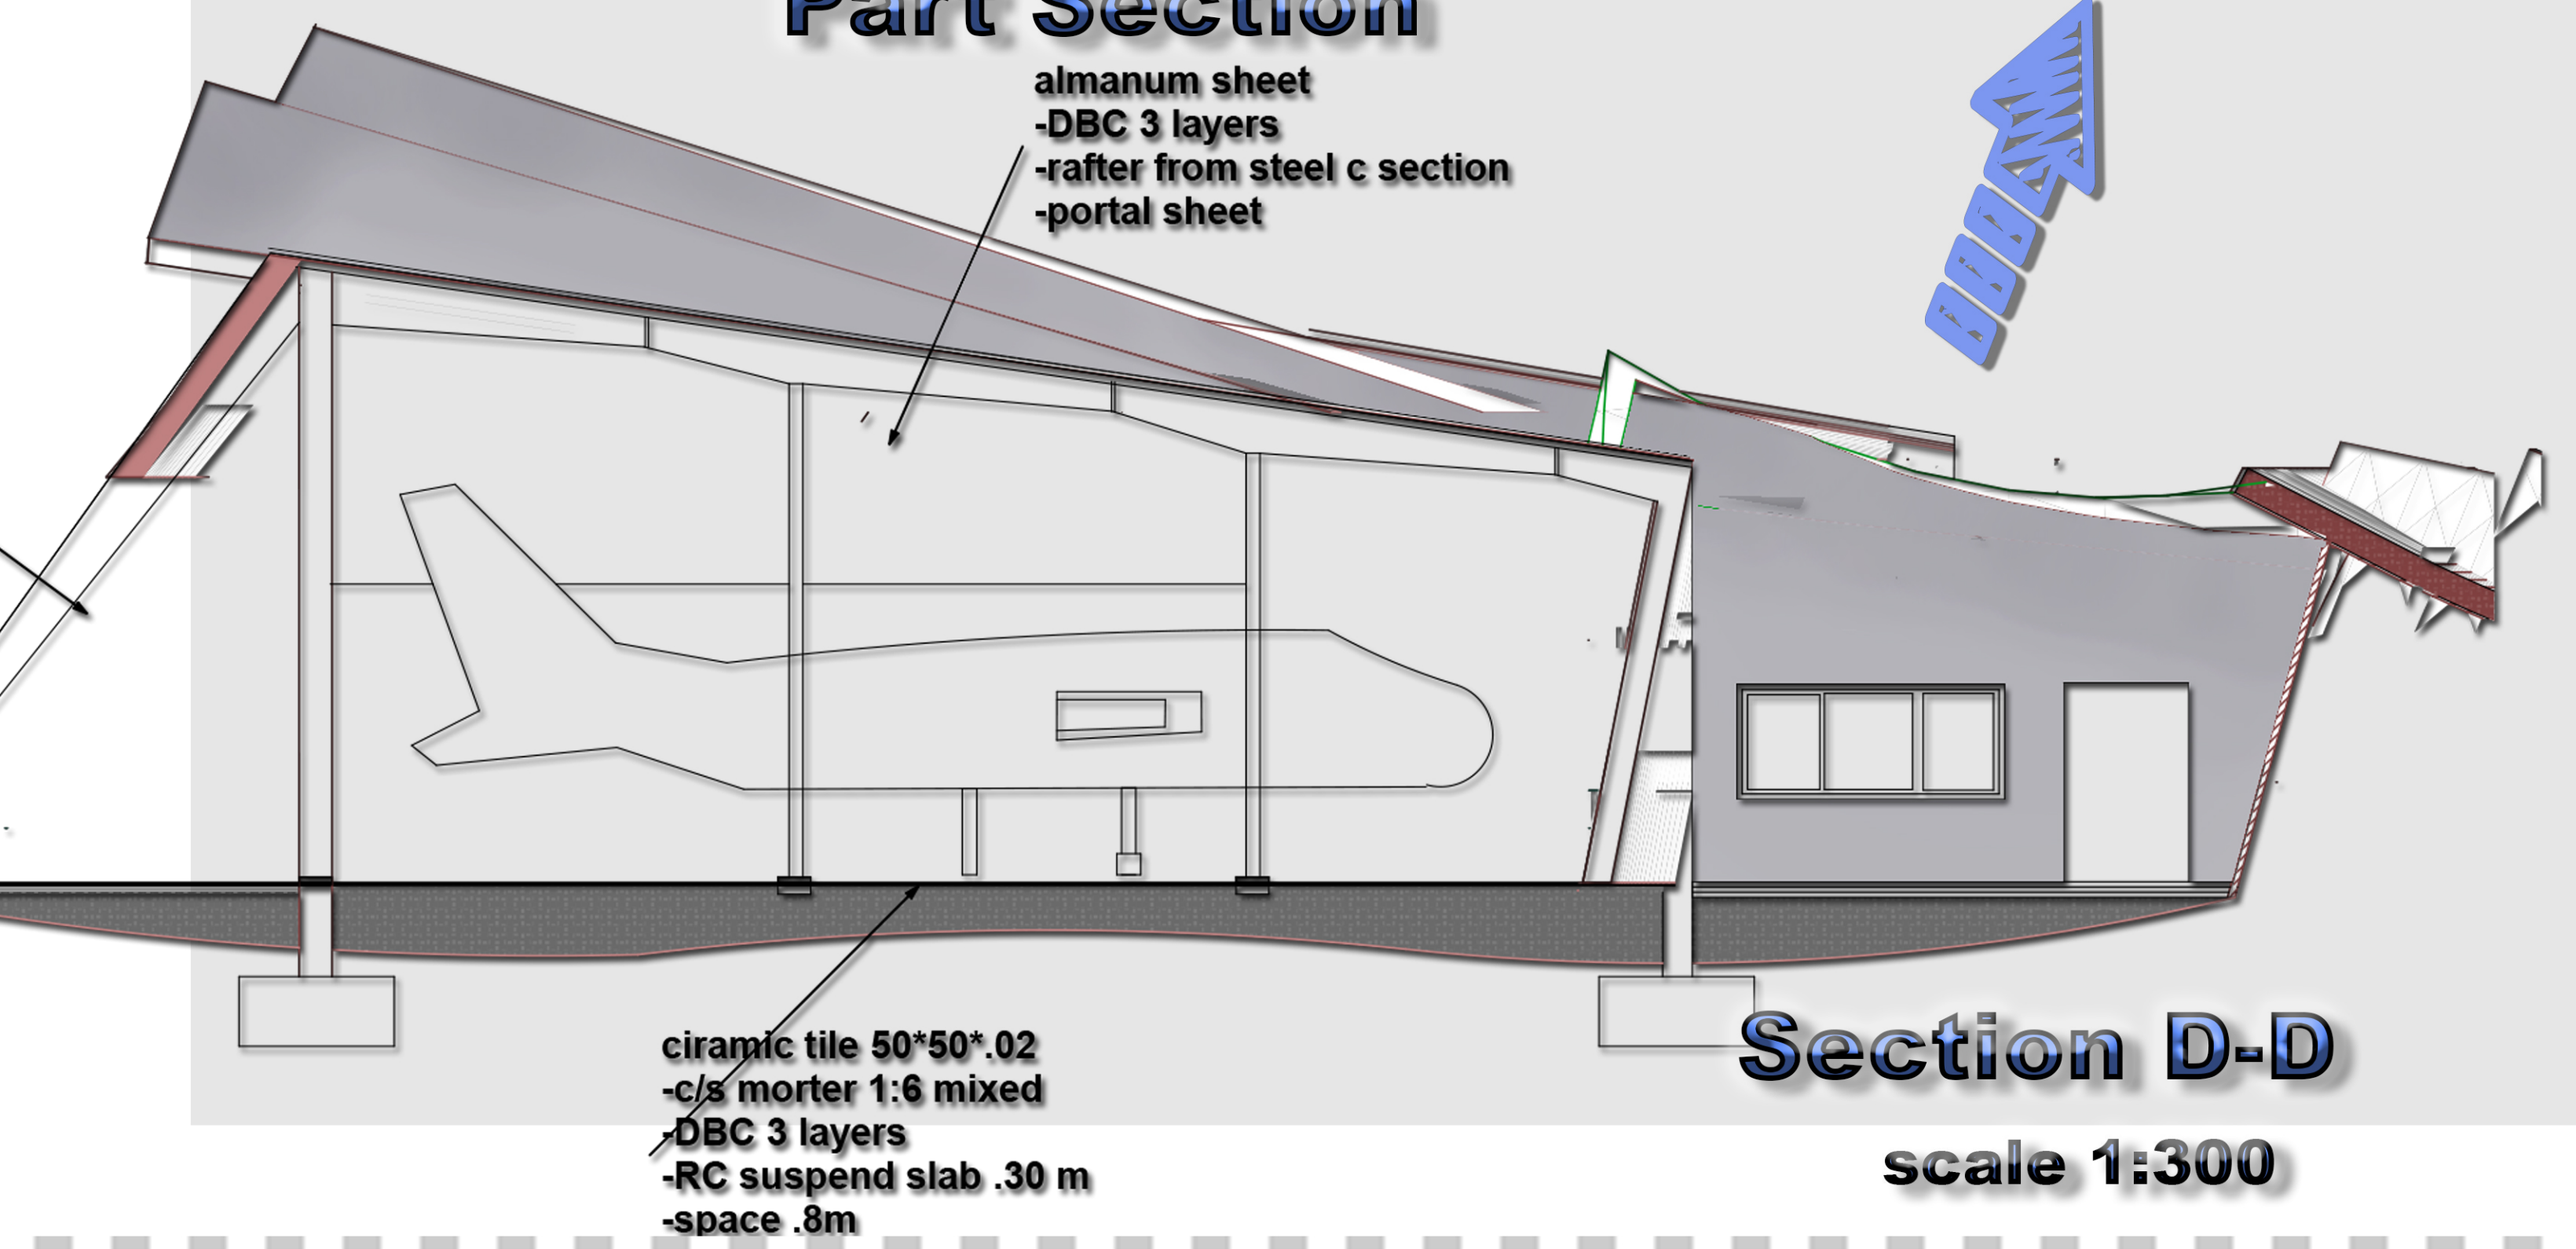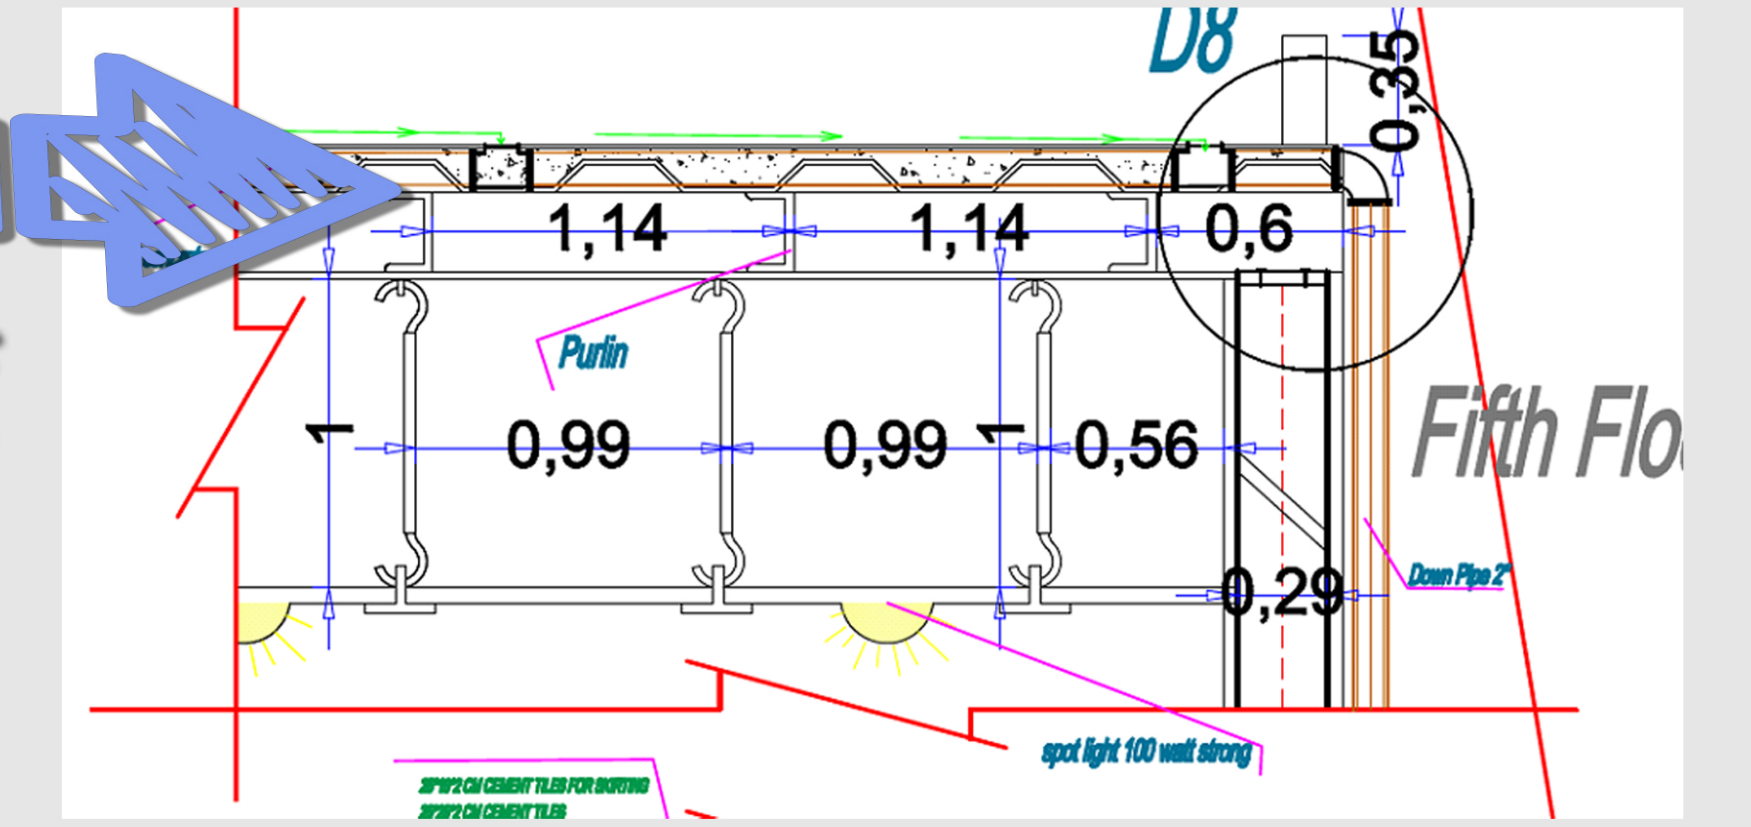

Section D-D
scale 1:300

Aviation science and engineering collage

Sust college of architecture

Supervisor :Garrad Fadi Allah

work By:Malaz Bashir Hig Shareef