


# DESIGN PHILOSOFY


DESIGN PHILOSOFY:

THE WHOLE DESIGN PHILOSOFY IS ABOUT THE CONTAINMENTS CONCEPT. SO THAT THE BUILDING BLOCKS ARE LINKED AND REPRESENTED BY SIMPLE FORMSS WHICH BASED ONTHE RECTANGLE SHAPE SO THAT THE AXES MADE THECONCEPT OF CONTAINMENT

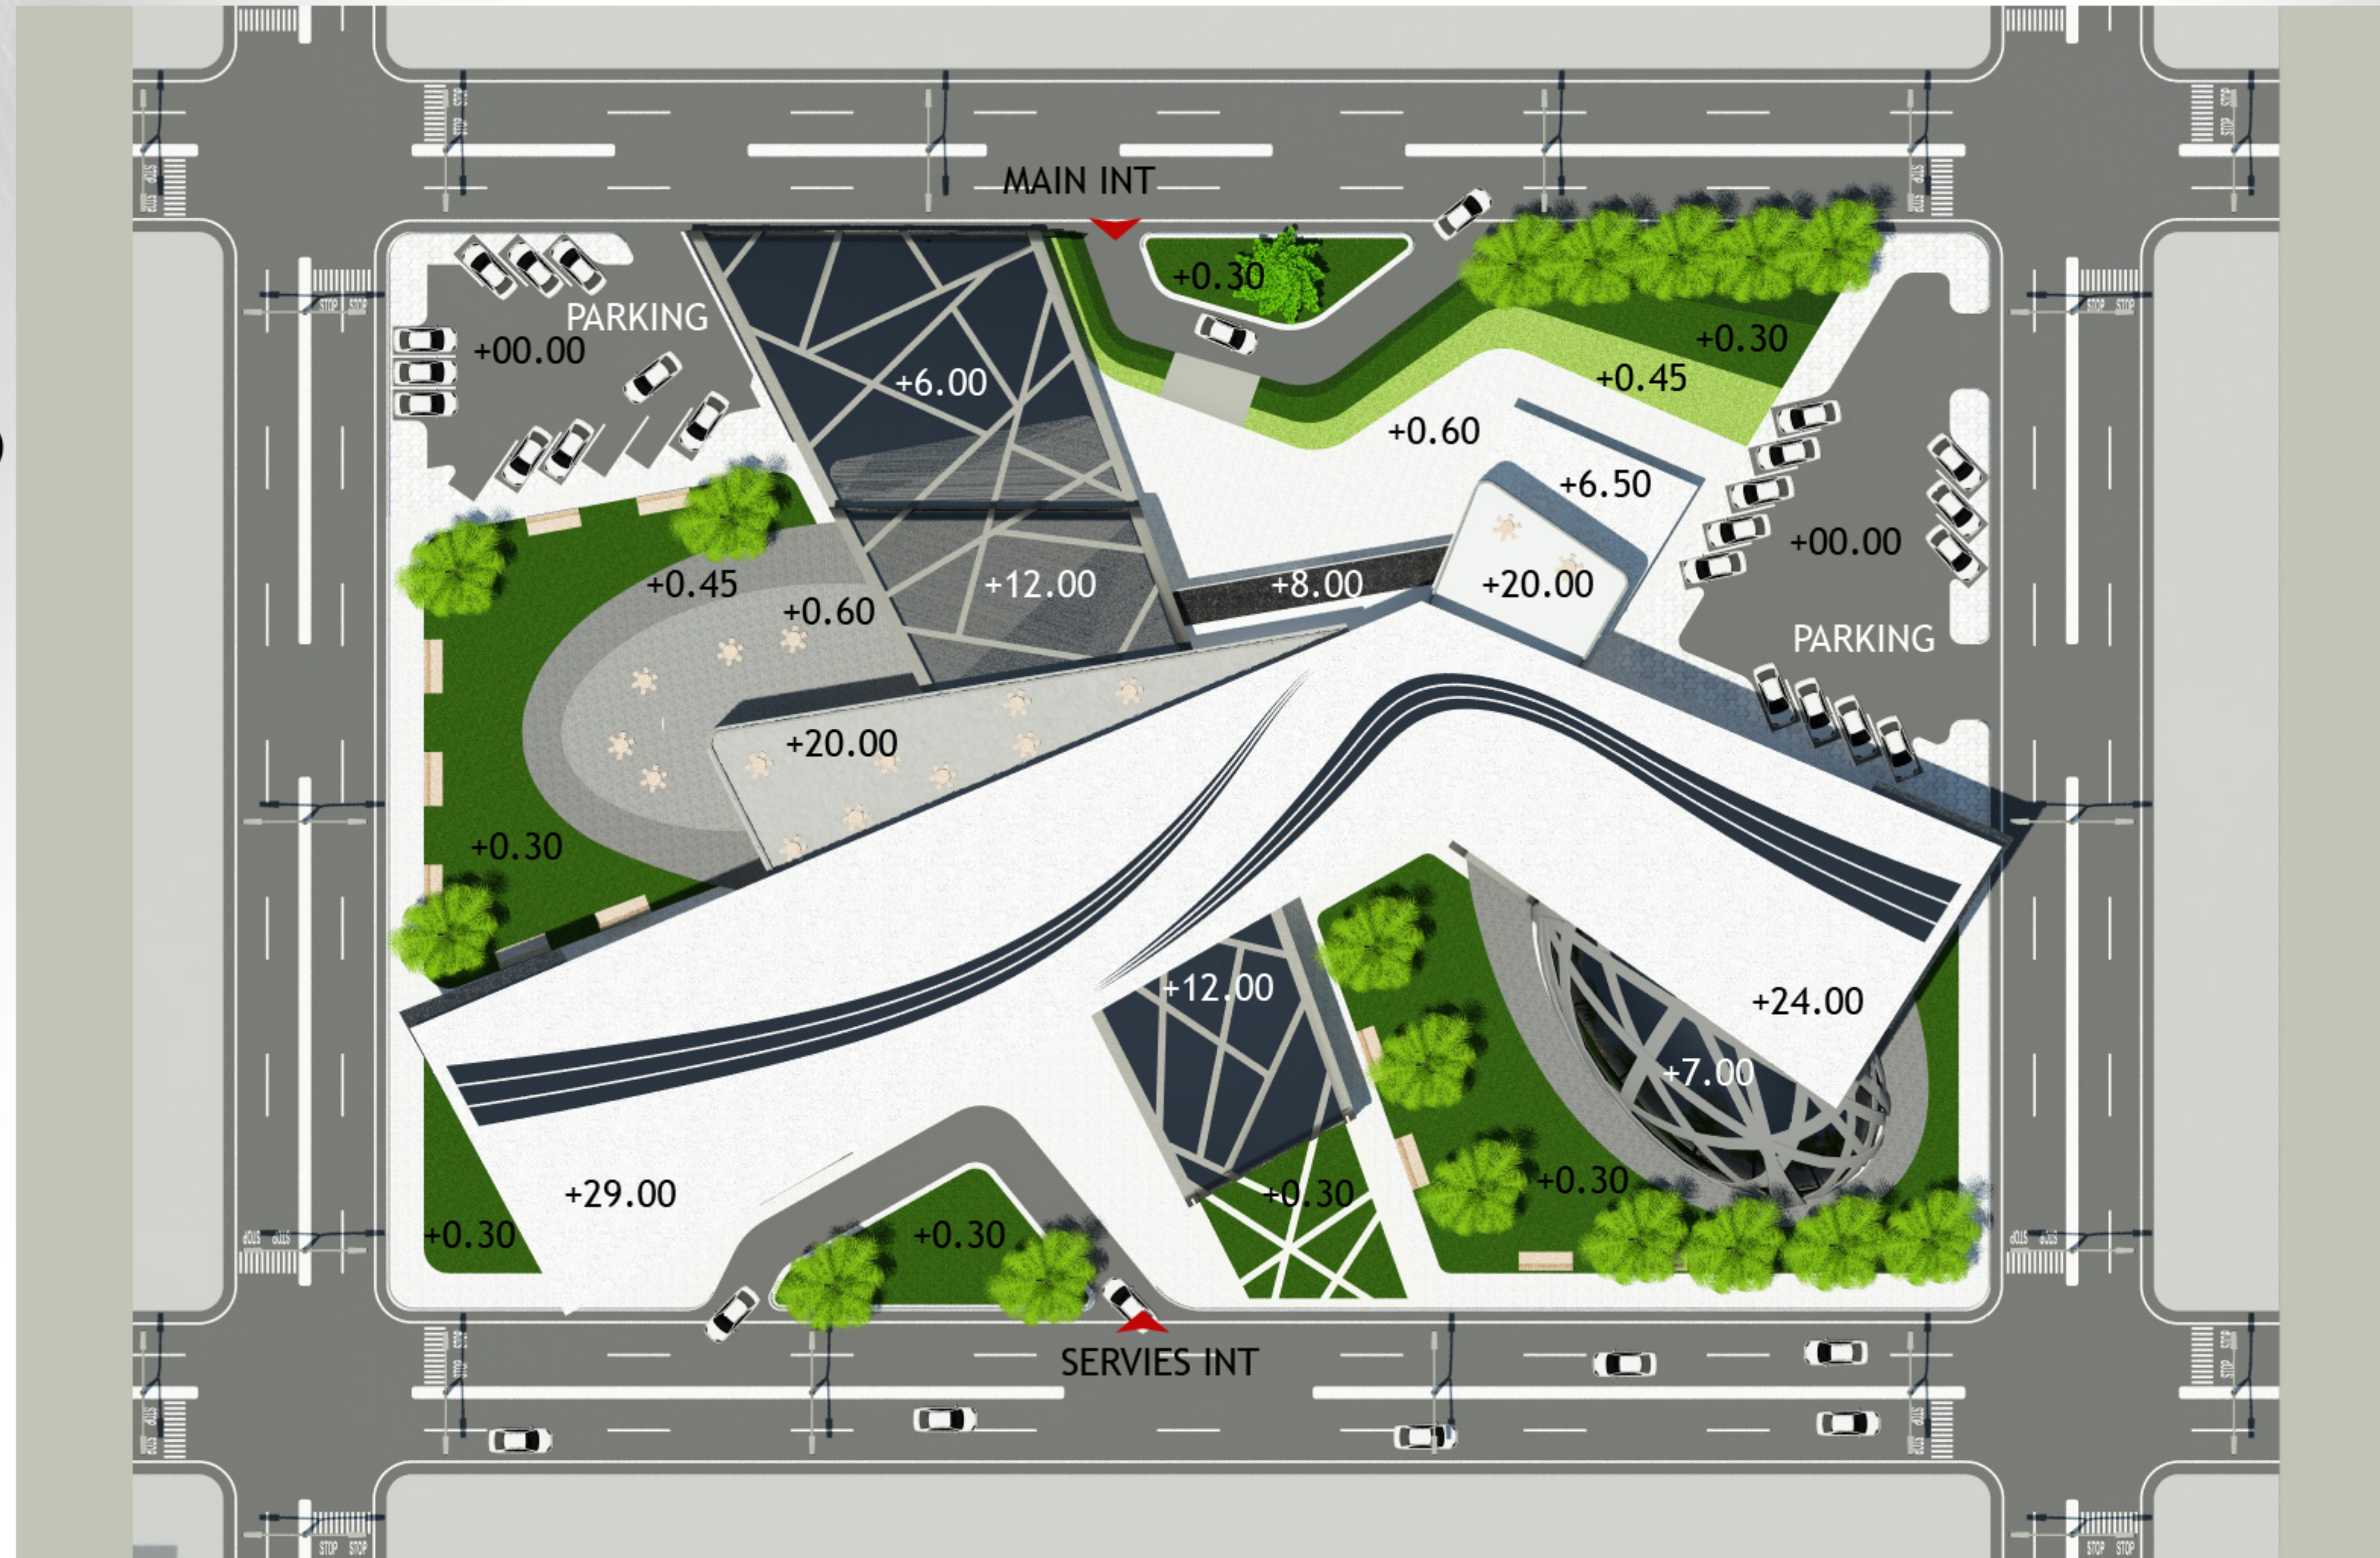

## CONCEPT DESIGN

## SITE PLAN 1:400

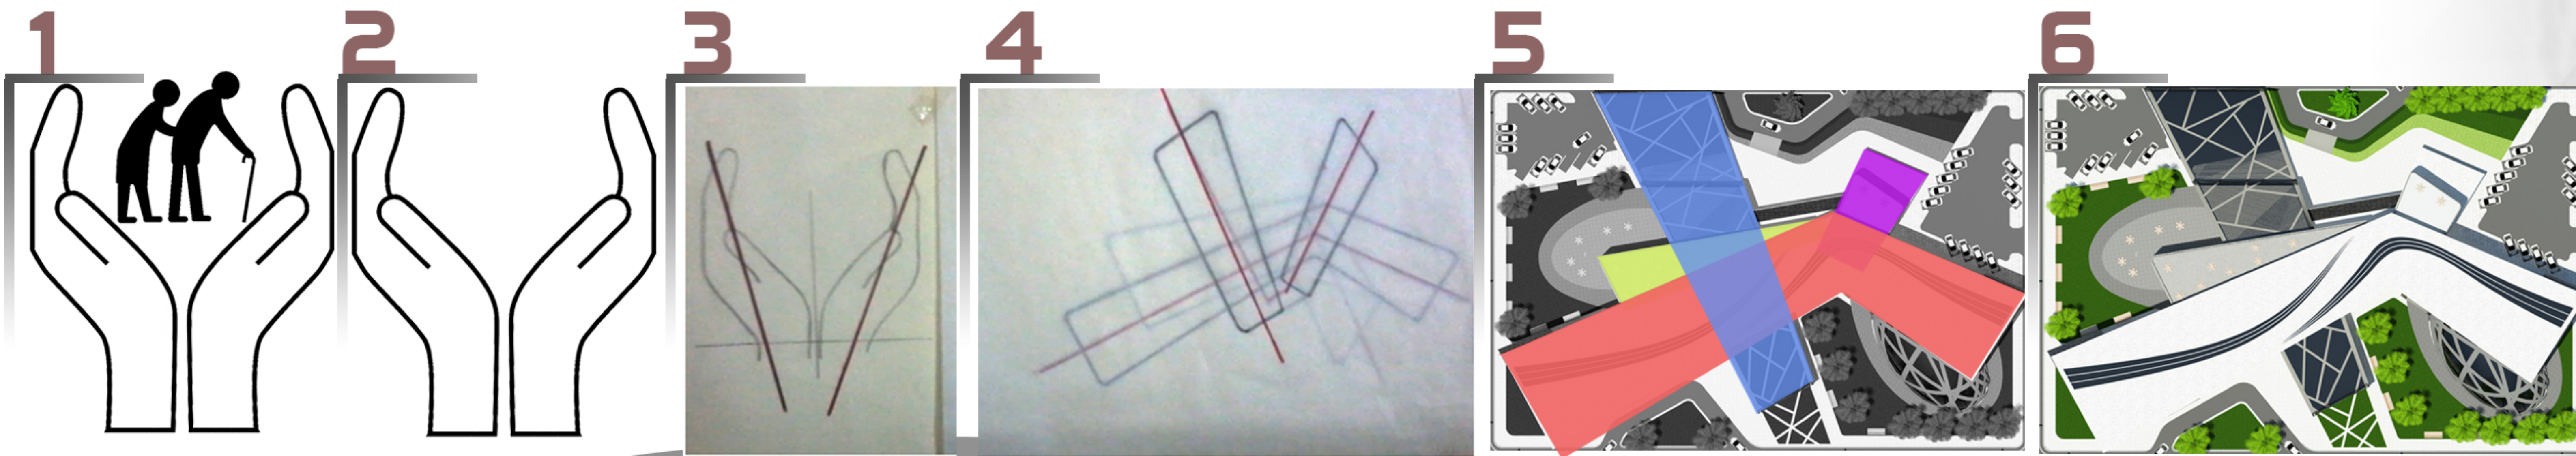

SUDAN UNIVERSITY OF SCIENCE AND TECHNOLOGY  
COLLEGE OF ARCHITECTURE AND PLANNING  
FIFTH GRADE  
DEPARTMENT OF ARCHITECTURE  
PROJECT OF  
**HOME FOR ELDERLY CARE**  
DESIGNED BY  
LUJAIN MOHAMMED AL AMIN ABDULMAJID  
SUPERVISION BY  
DR.AWAD SAAD HASSAN

HOME FOR ELDERLY CARE