




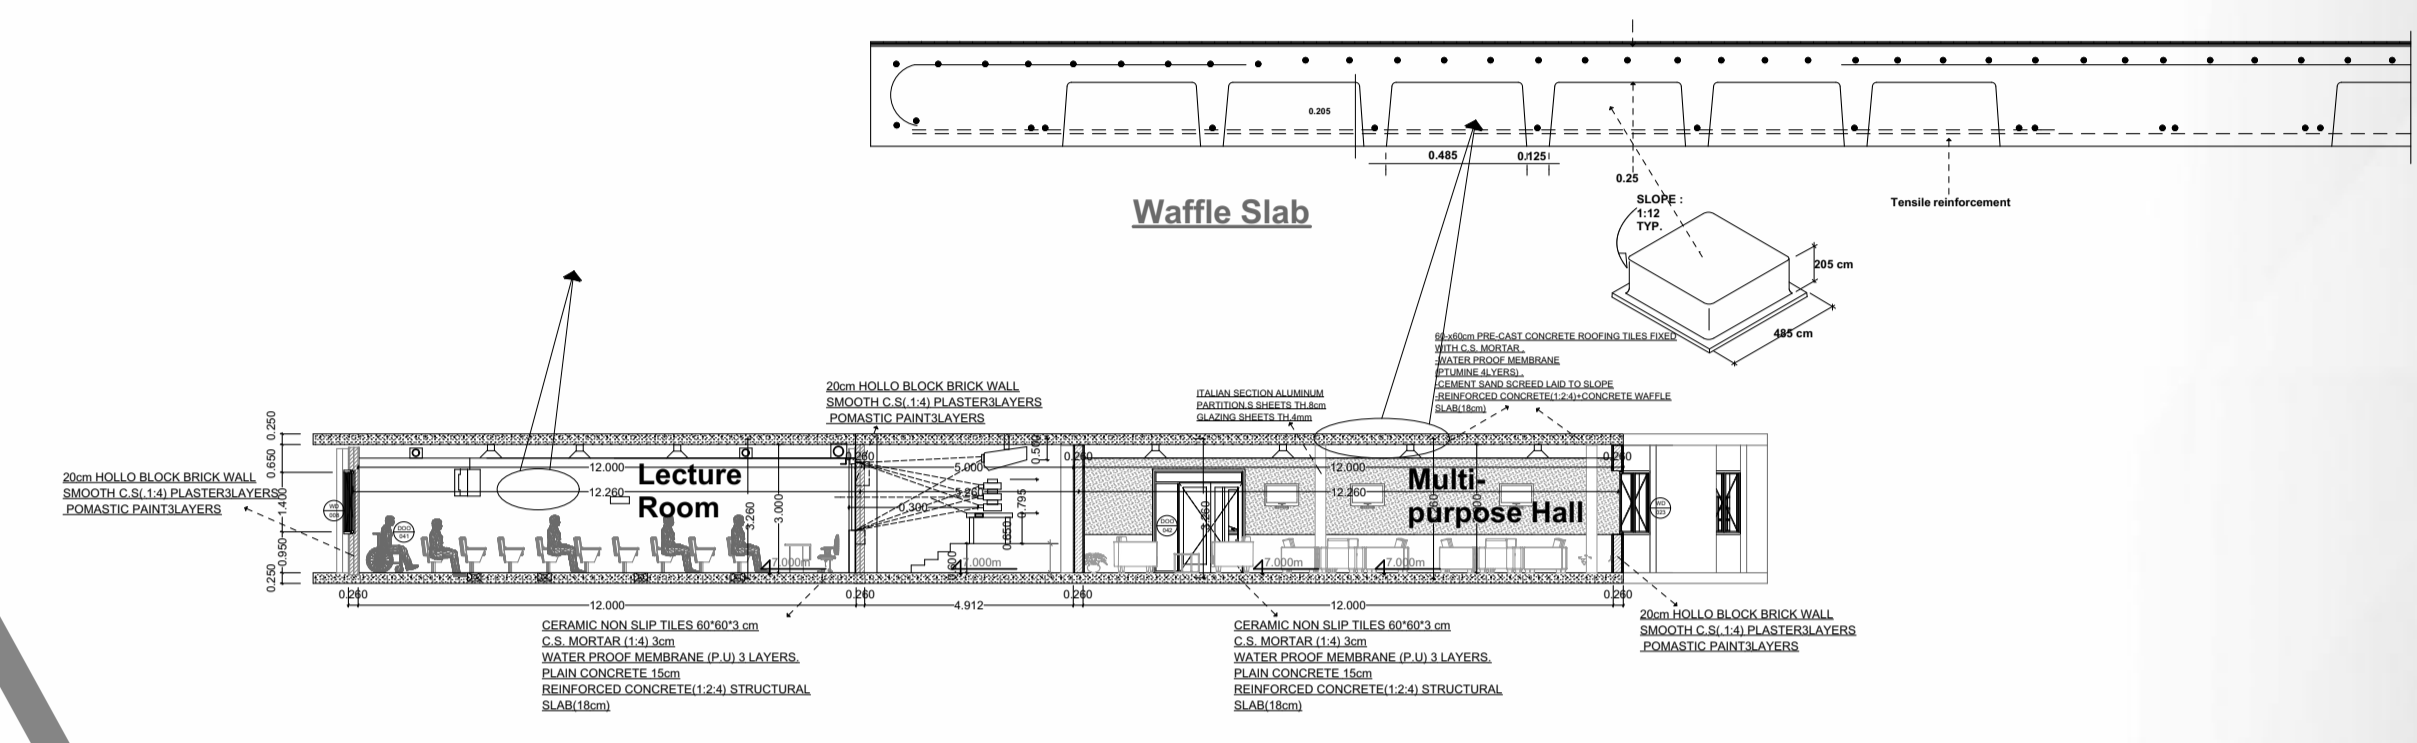

Educational / Entertainment Zone Part Section
Scale 1:50

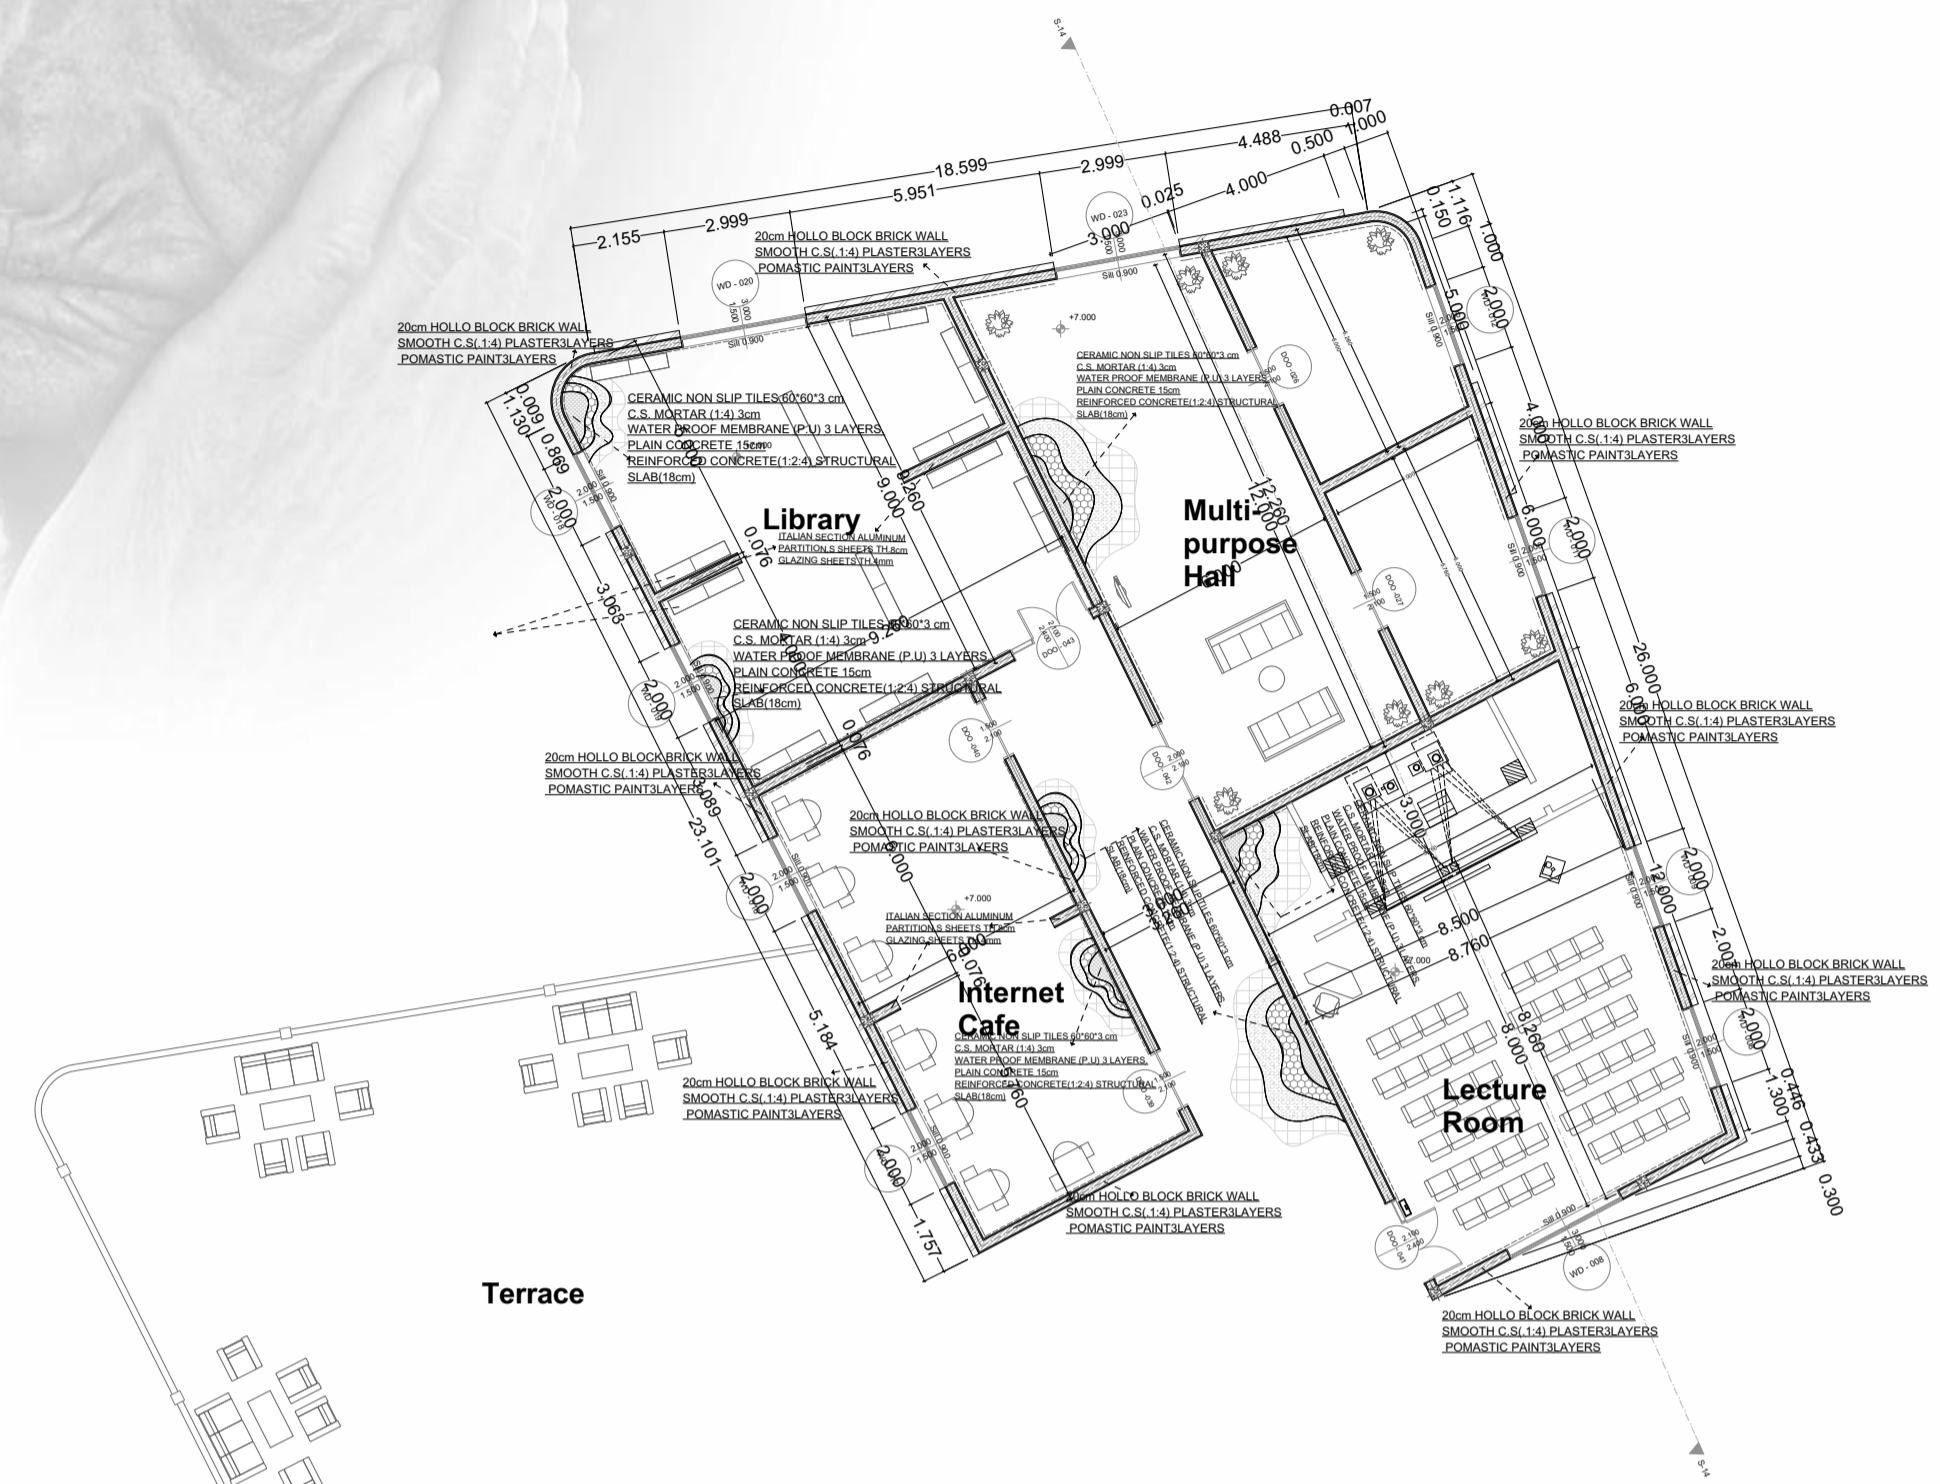

Educational / Entertainment Zone Part Plan
Scale 1:50

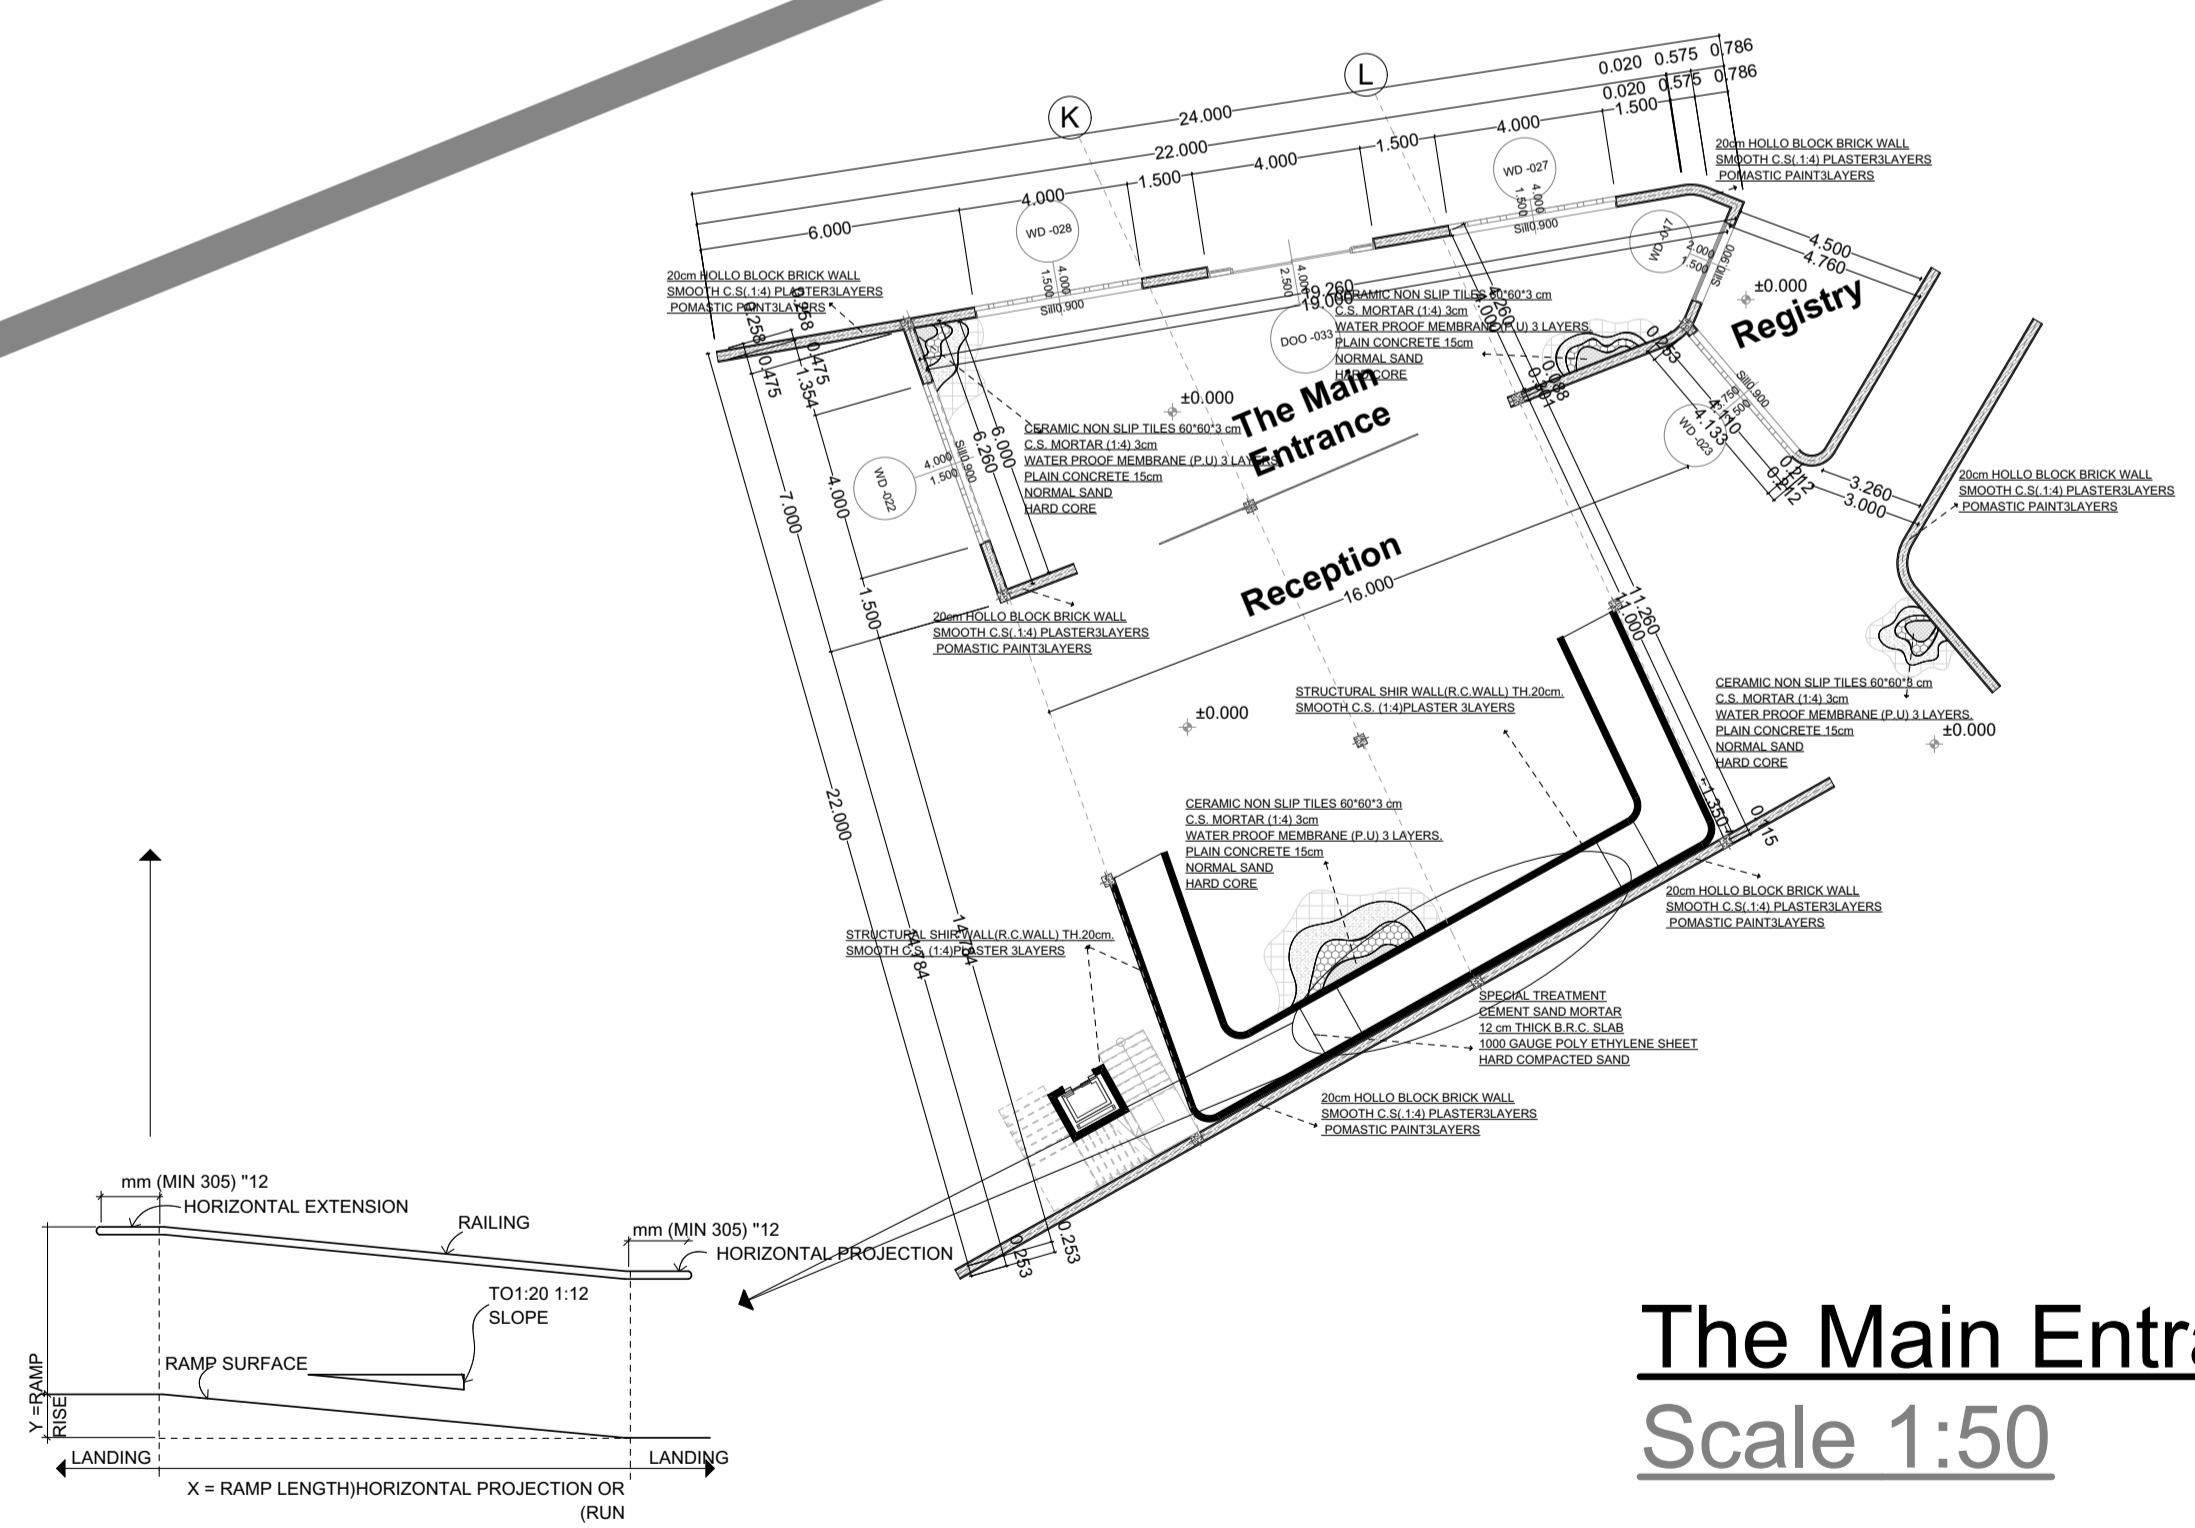

The Main Entrance Part Plan
Scale 1:50

SUDAN UNIVERSITY OF SCIENCE AND TECHNOLOGY
 COLLEGE OF ARCHITECTURE AND PLANNING
 FIFTH GRADE
 DEPARTMENT OF ARCHITECTURE
 PROJECT OF
HOME FOR ELDERLY CARE
 DESIGNED BY
 LUJAIN MOHAMMED AL AMIN ABDULMAJID
 SUPERVISION BY
 DR.AWAD SAAD HASSAN