


الشارع الرئيسي

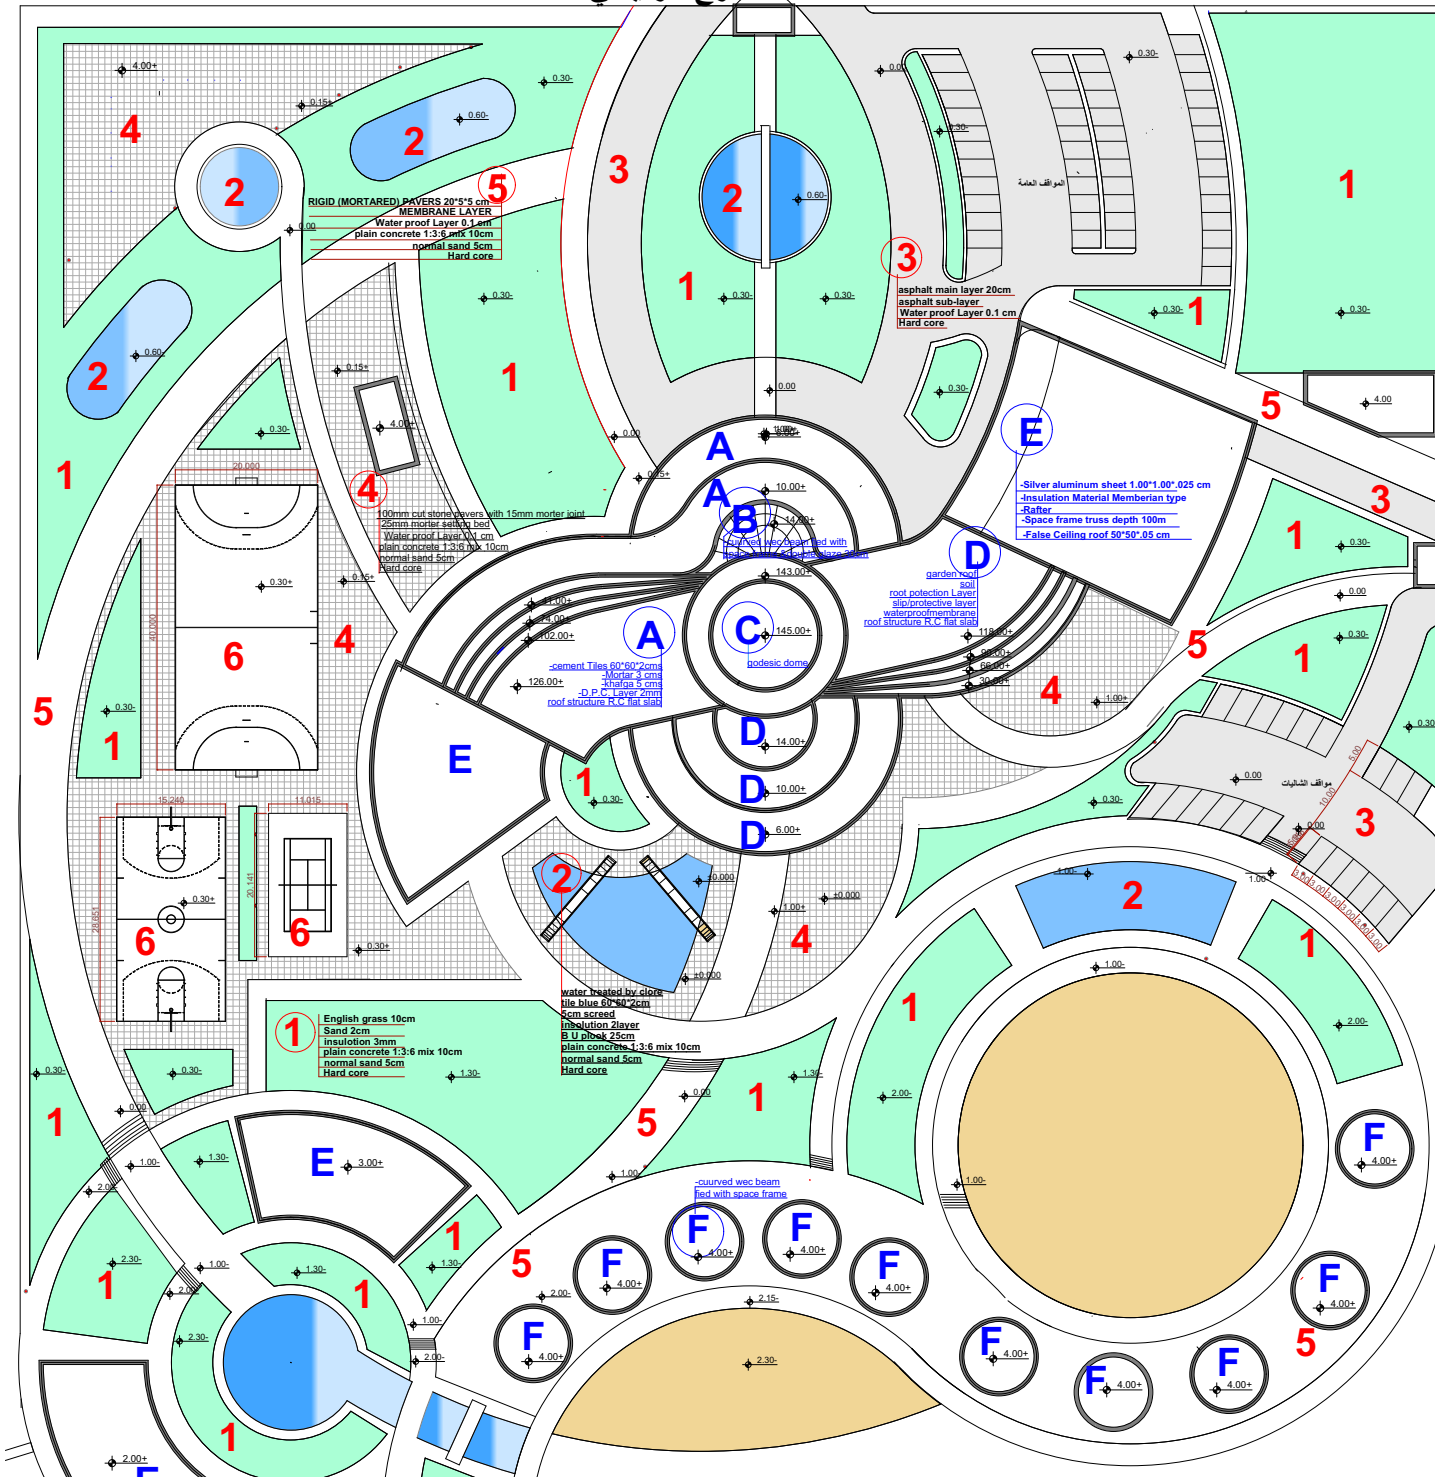

الشارع الفرعي

REMARK	
all dimation in meter	



1	GREEN AREA English grass 10cm Sand 2cm insulation 3mm plain concrete 1:3:6 mix 10cm normal sand 5cm Hard core
2	WATER BODIES water treated by clove tile blue 60*60*2cm 5cm screed insulation 2layer B U plook 25cm plain concrete 1:3:6 mix 10cm normal sand 5cm Hard core
3	CAR STREET & BARKING asphalt main layer 20cm asphalt sub-layer Water proof Layer 0.1 cm Hard core
4	OUT DOOR SETTING AREA 100mm cut stone pavers with 15mm mortar joint 25mm mortar setting bed Water proof Layer 0.1 cm plain concrete 1:3:6 mix 10cm normal sand 5cm Hard core
5	WALK PATH WAYS RIGID (MORTARED) PAVERS 20*5*5 cm MEMBRANE LAYER Water proof Layer 0.1 cm plain concrete 1:3:6 mix 10cm normal sand 5cm Hard core

SAFA SIDEEG FADL ALMULLA

5 STAR HOTEL

S.U.S.T

SITE TREATMENT