


الشارع الرئيسي

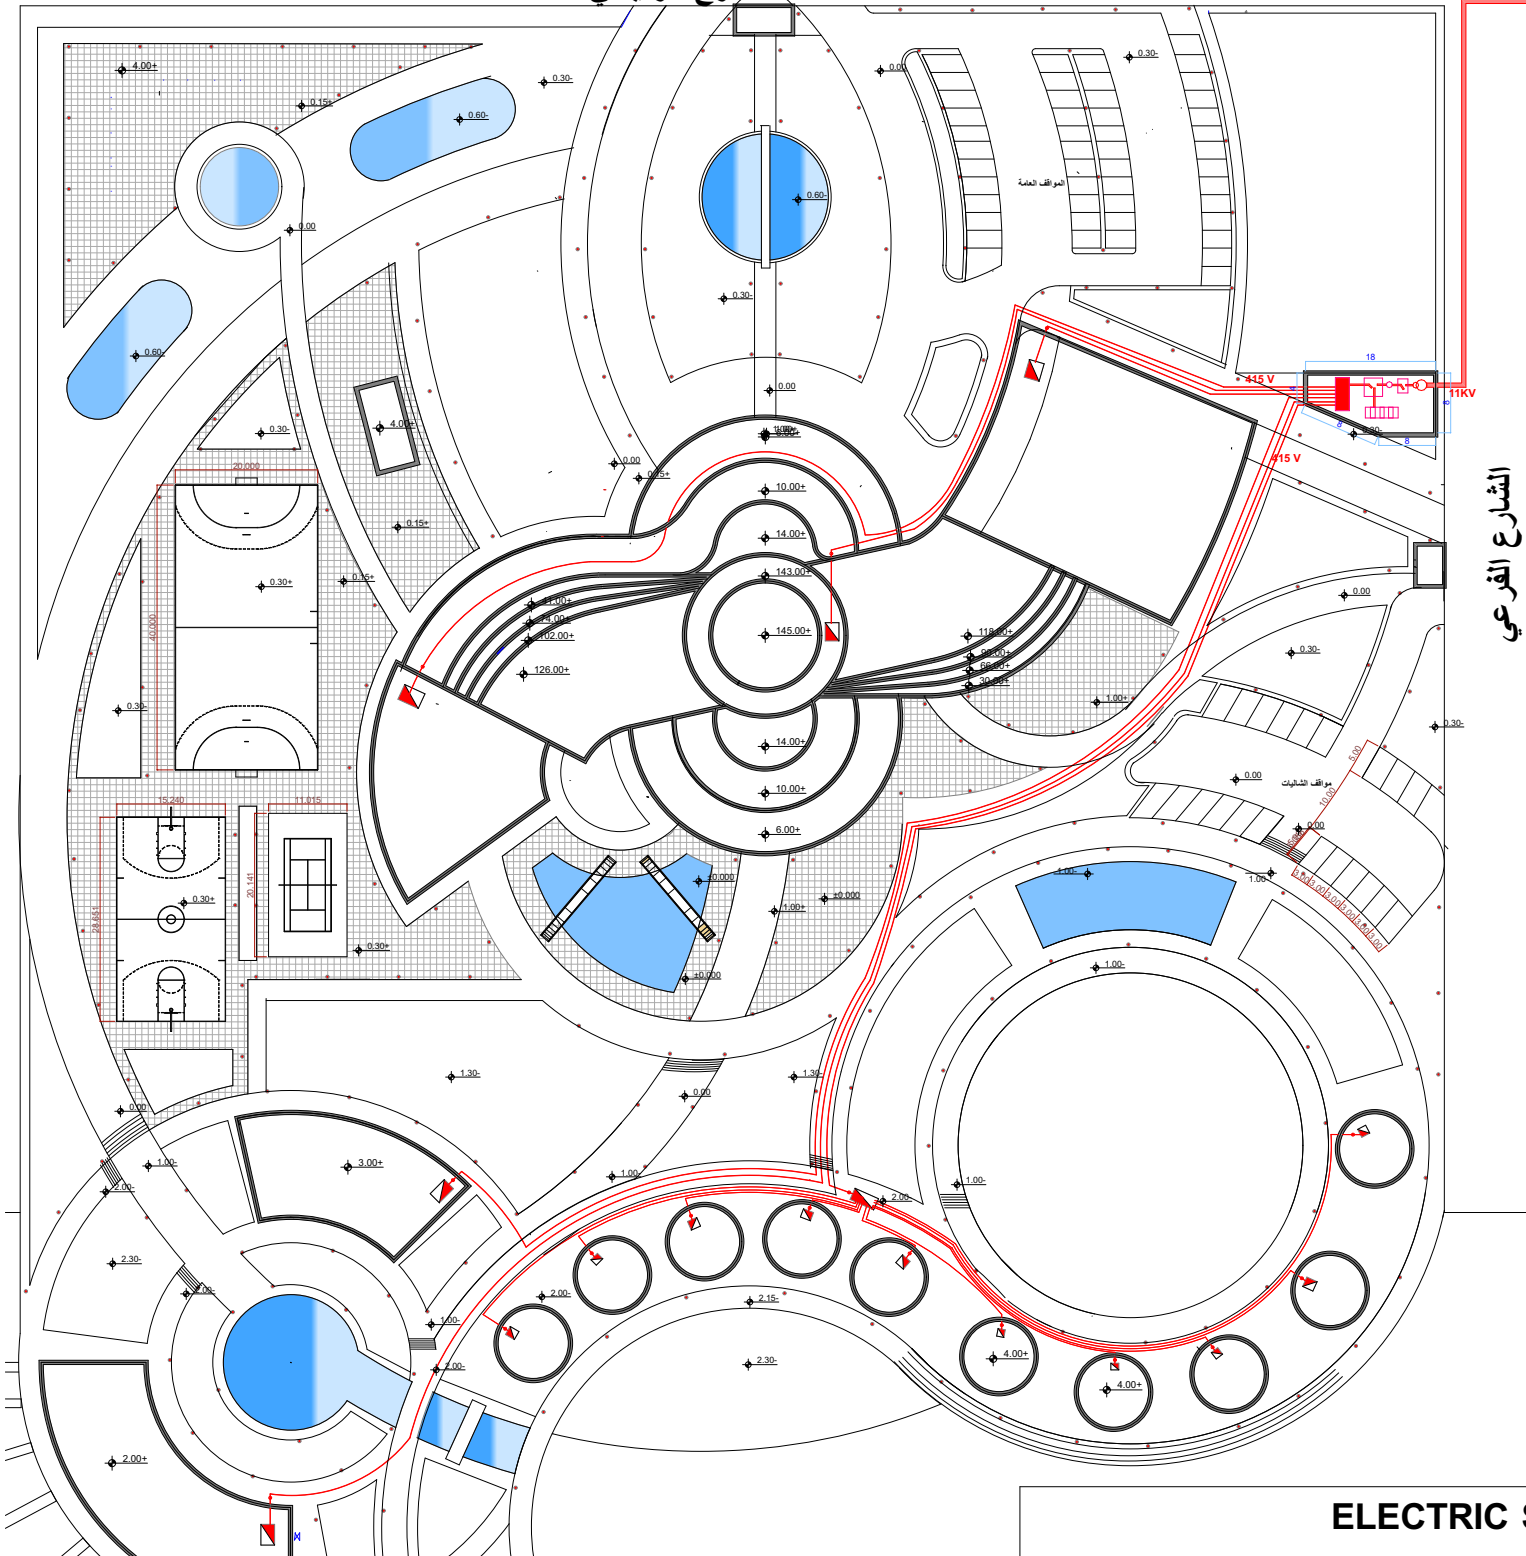


REMARK



	ELECTRICITY LINE 11KV
	ELECTRICITY LINE 3000V
	ELECTRICITY LINE 415V
	STEP DOWN TRANSFORMER
	MAIN ELECTRIC SWITCH
	ELECTRIC SWITCH
	COUNTER
	MAIN-DIST BORD
	GENEAOR
	SUB-DIST BORD
	LAMPS WORK BY SUN ENERGY
	CONTROL KEY

الشارع الفرعي

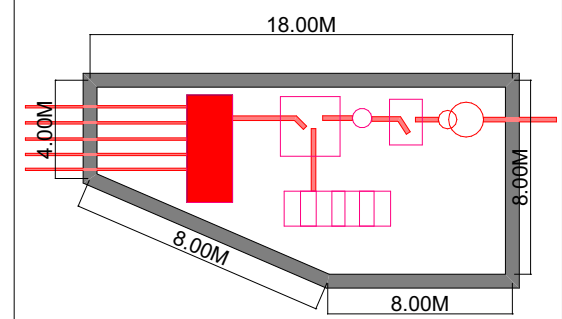

**ELECTRICITY ROOM**

**SAFA SIDEEG FADL ALMULLA**

**5 STAR HOTEL**

**S.U.S.T**

**ELECTRIC SUPPLY PLAN**