

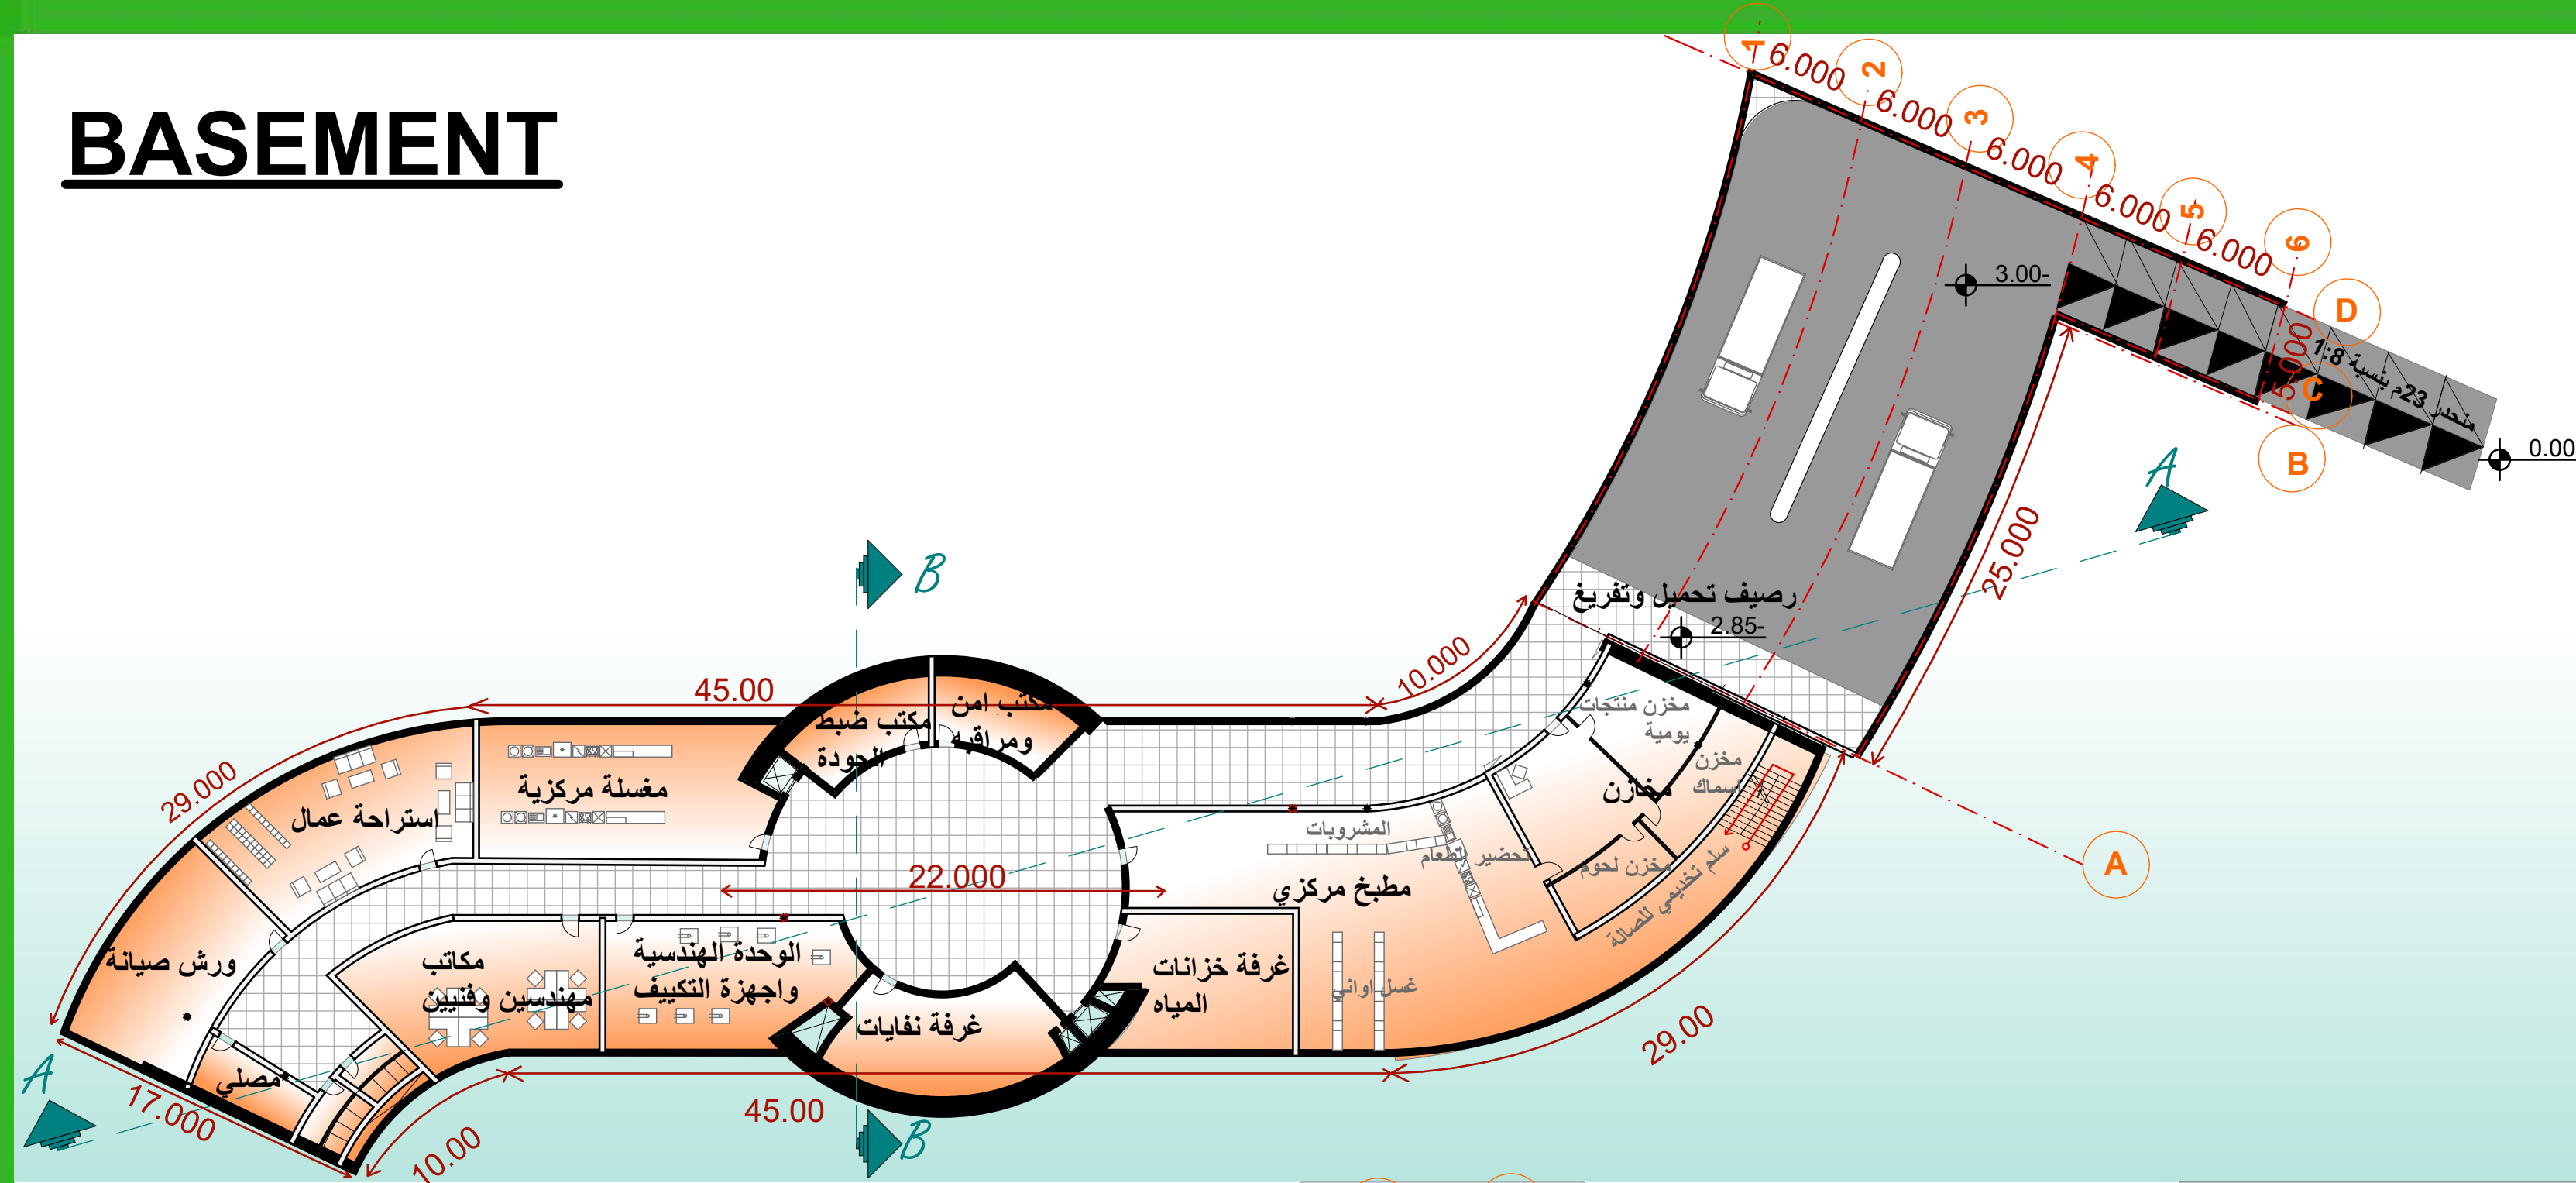



### BASEMENT

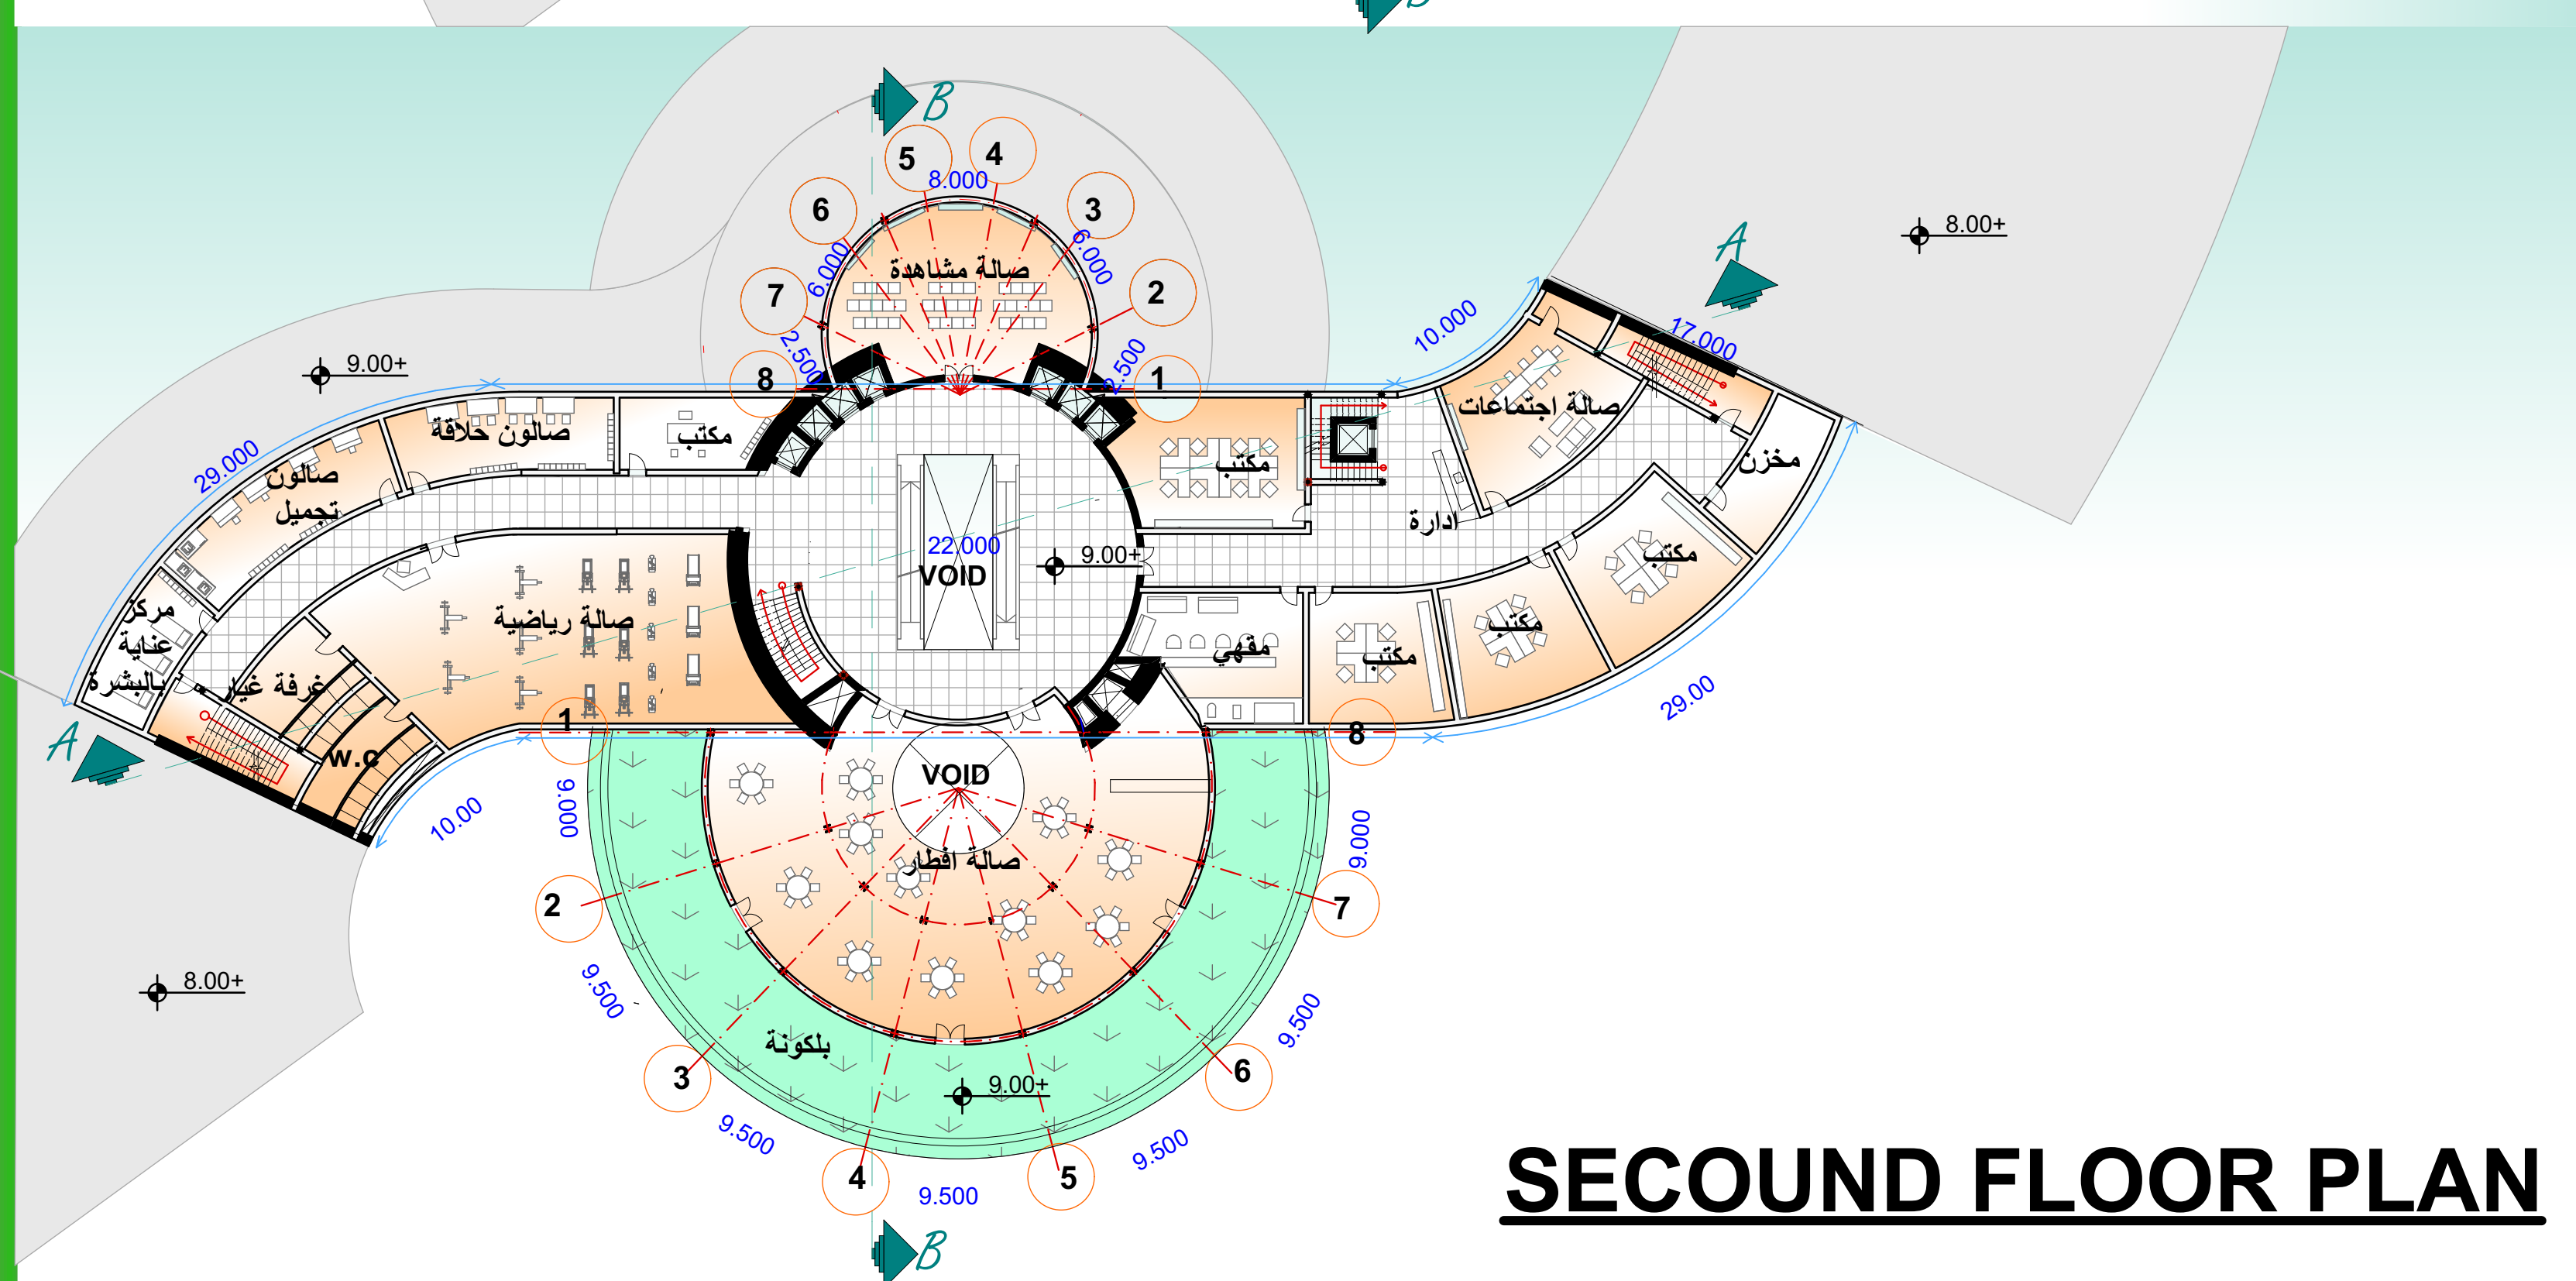

### FIRST FLOOR PLAN

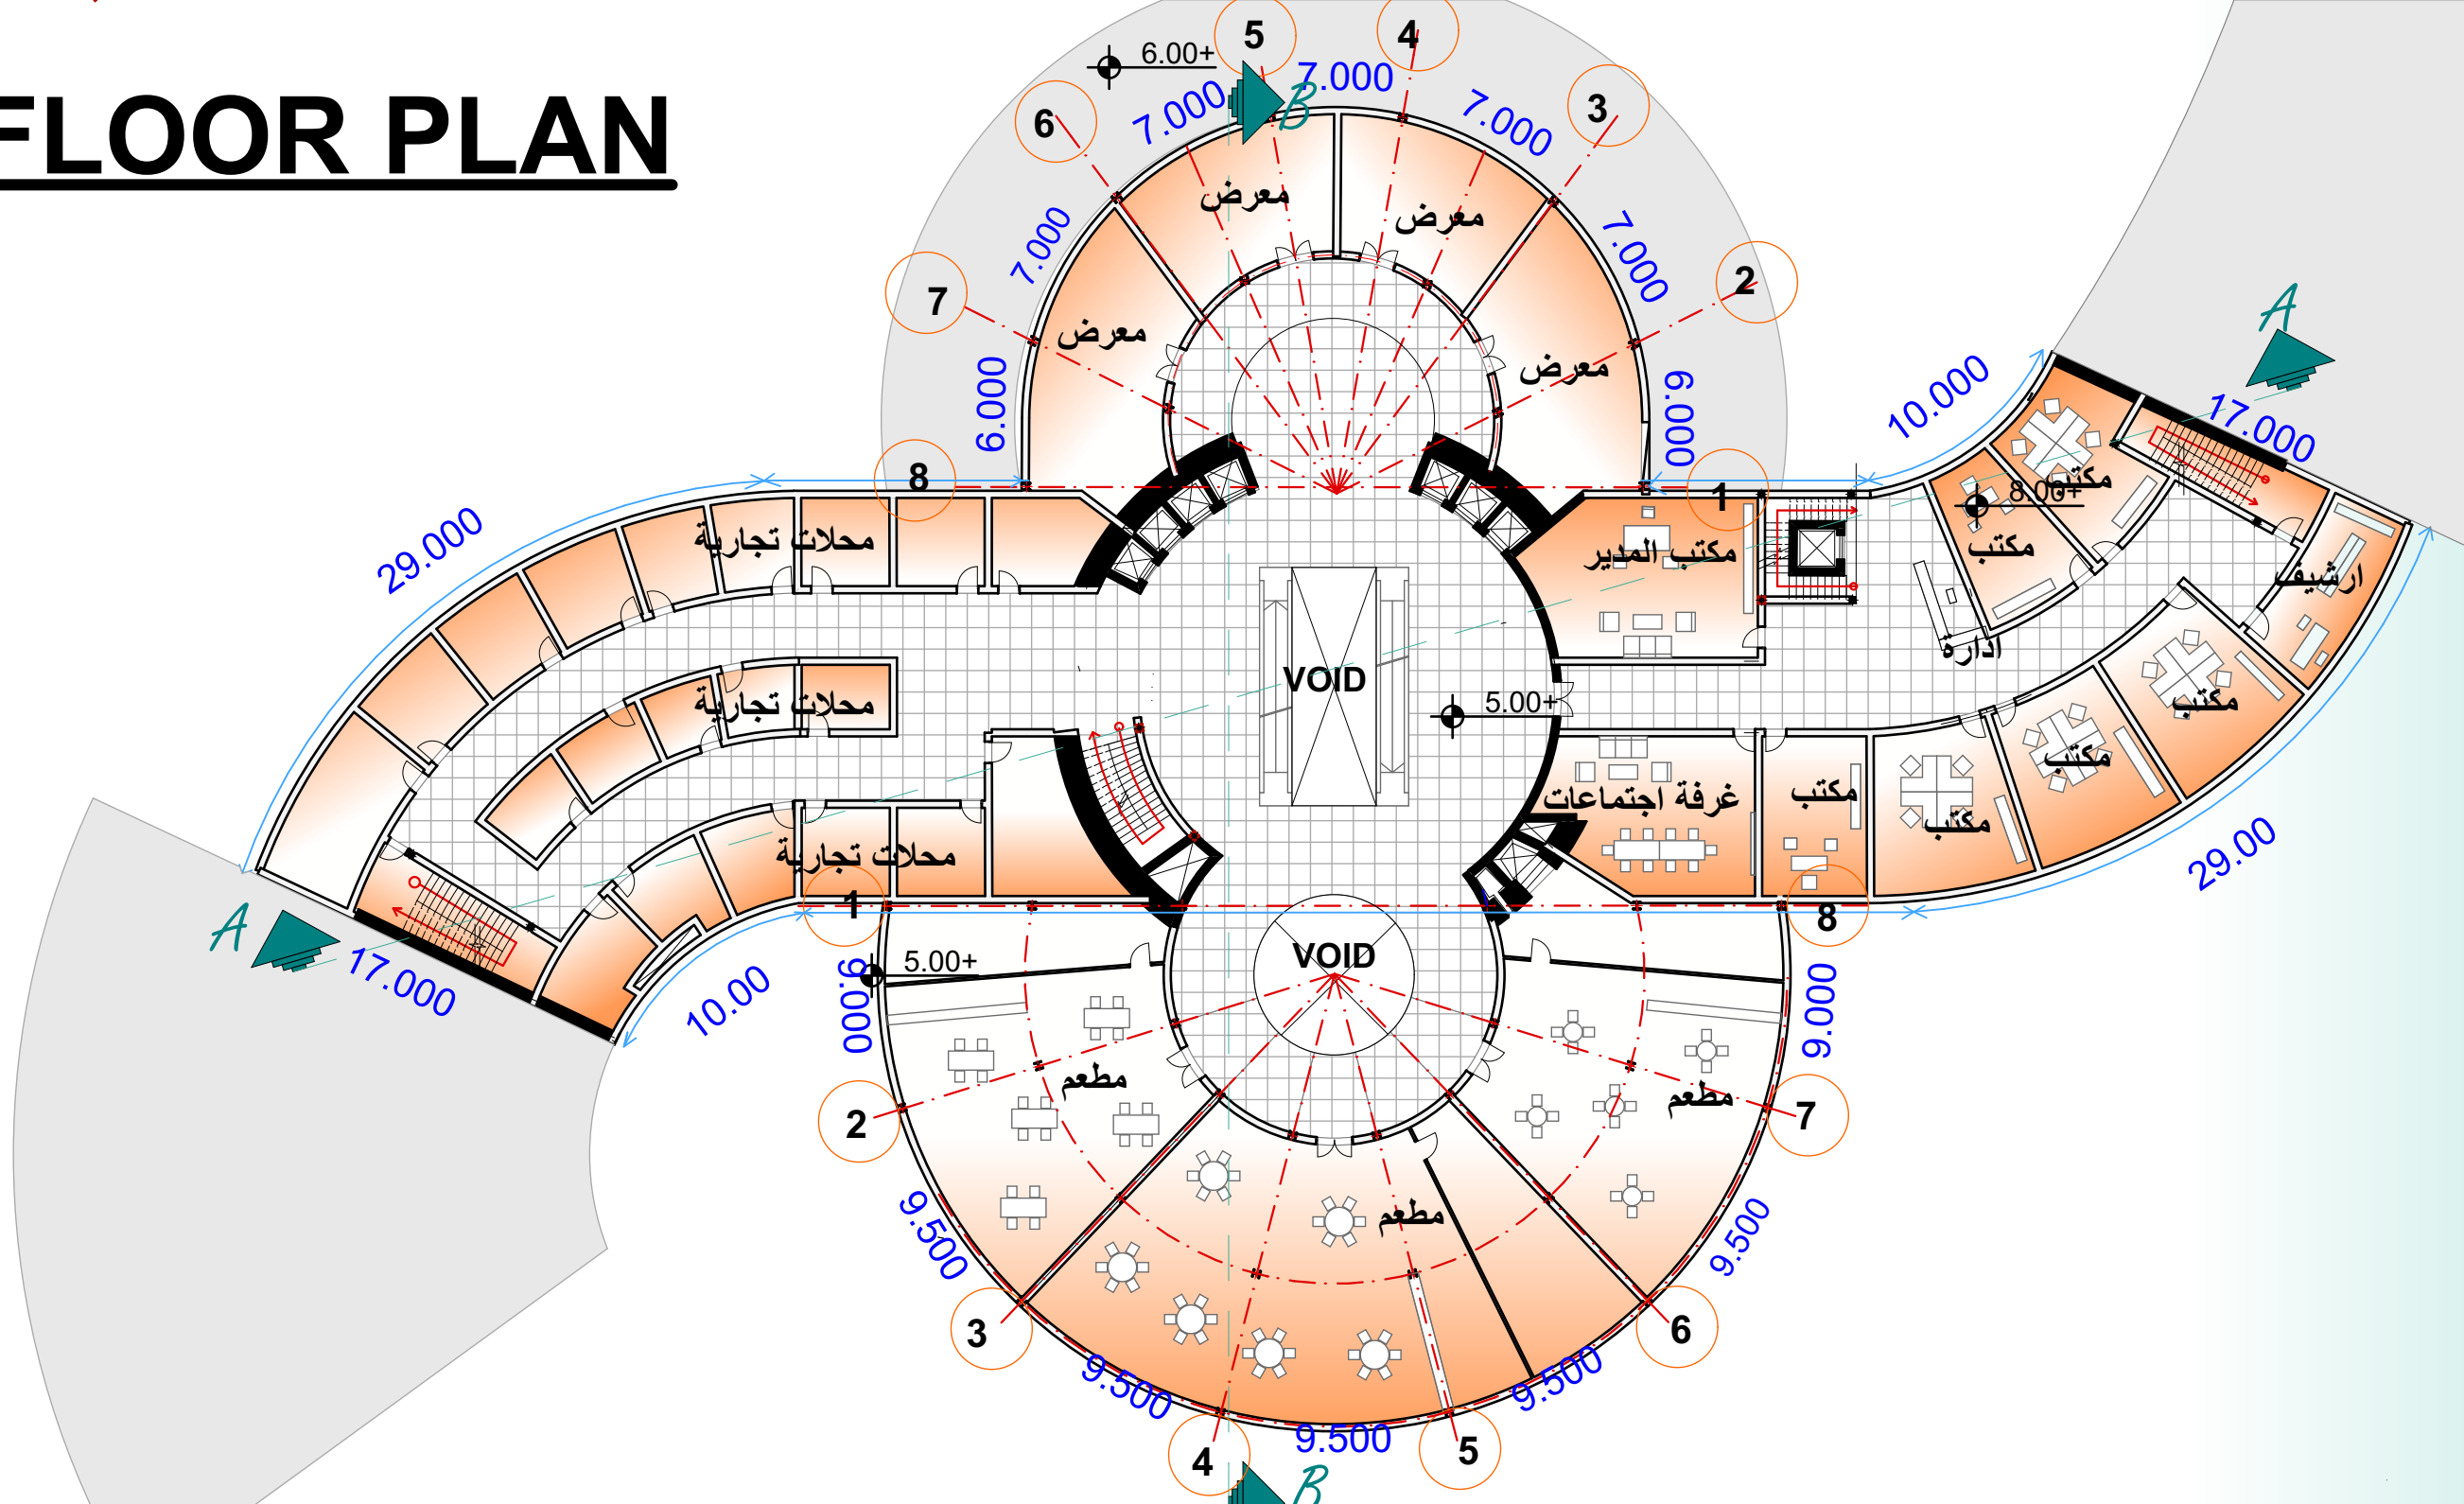


### SECOND FLOOR PLAN

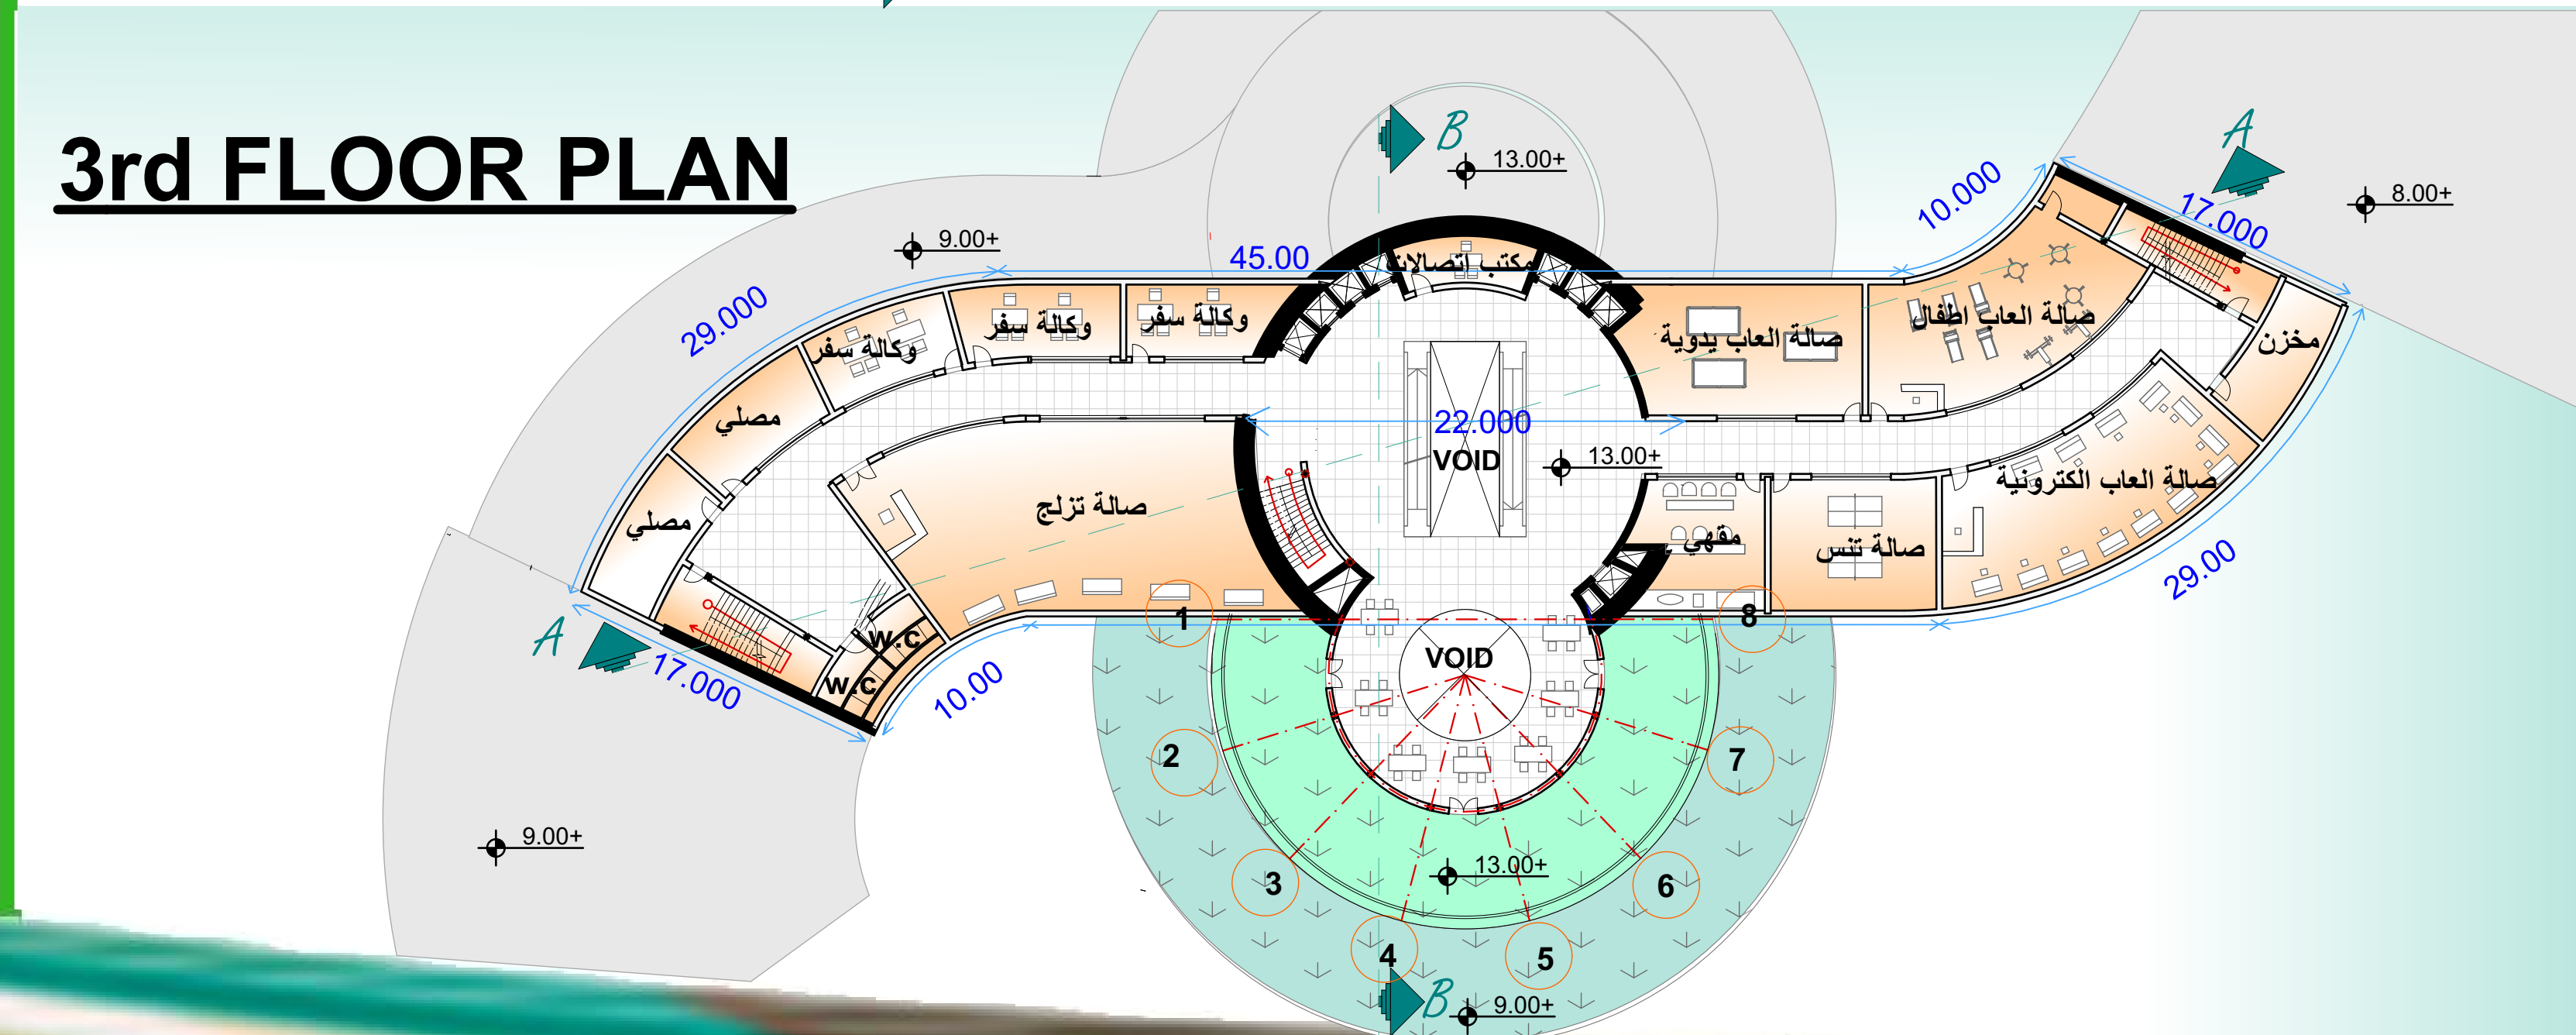


### 3rd FLOOR PLAN


### 11-12-13-16th TYPICAL FLOOR PLAN

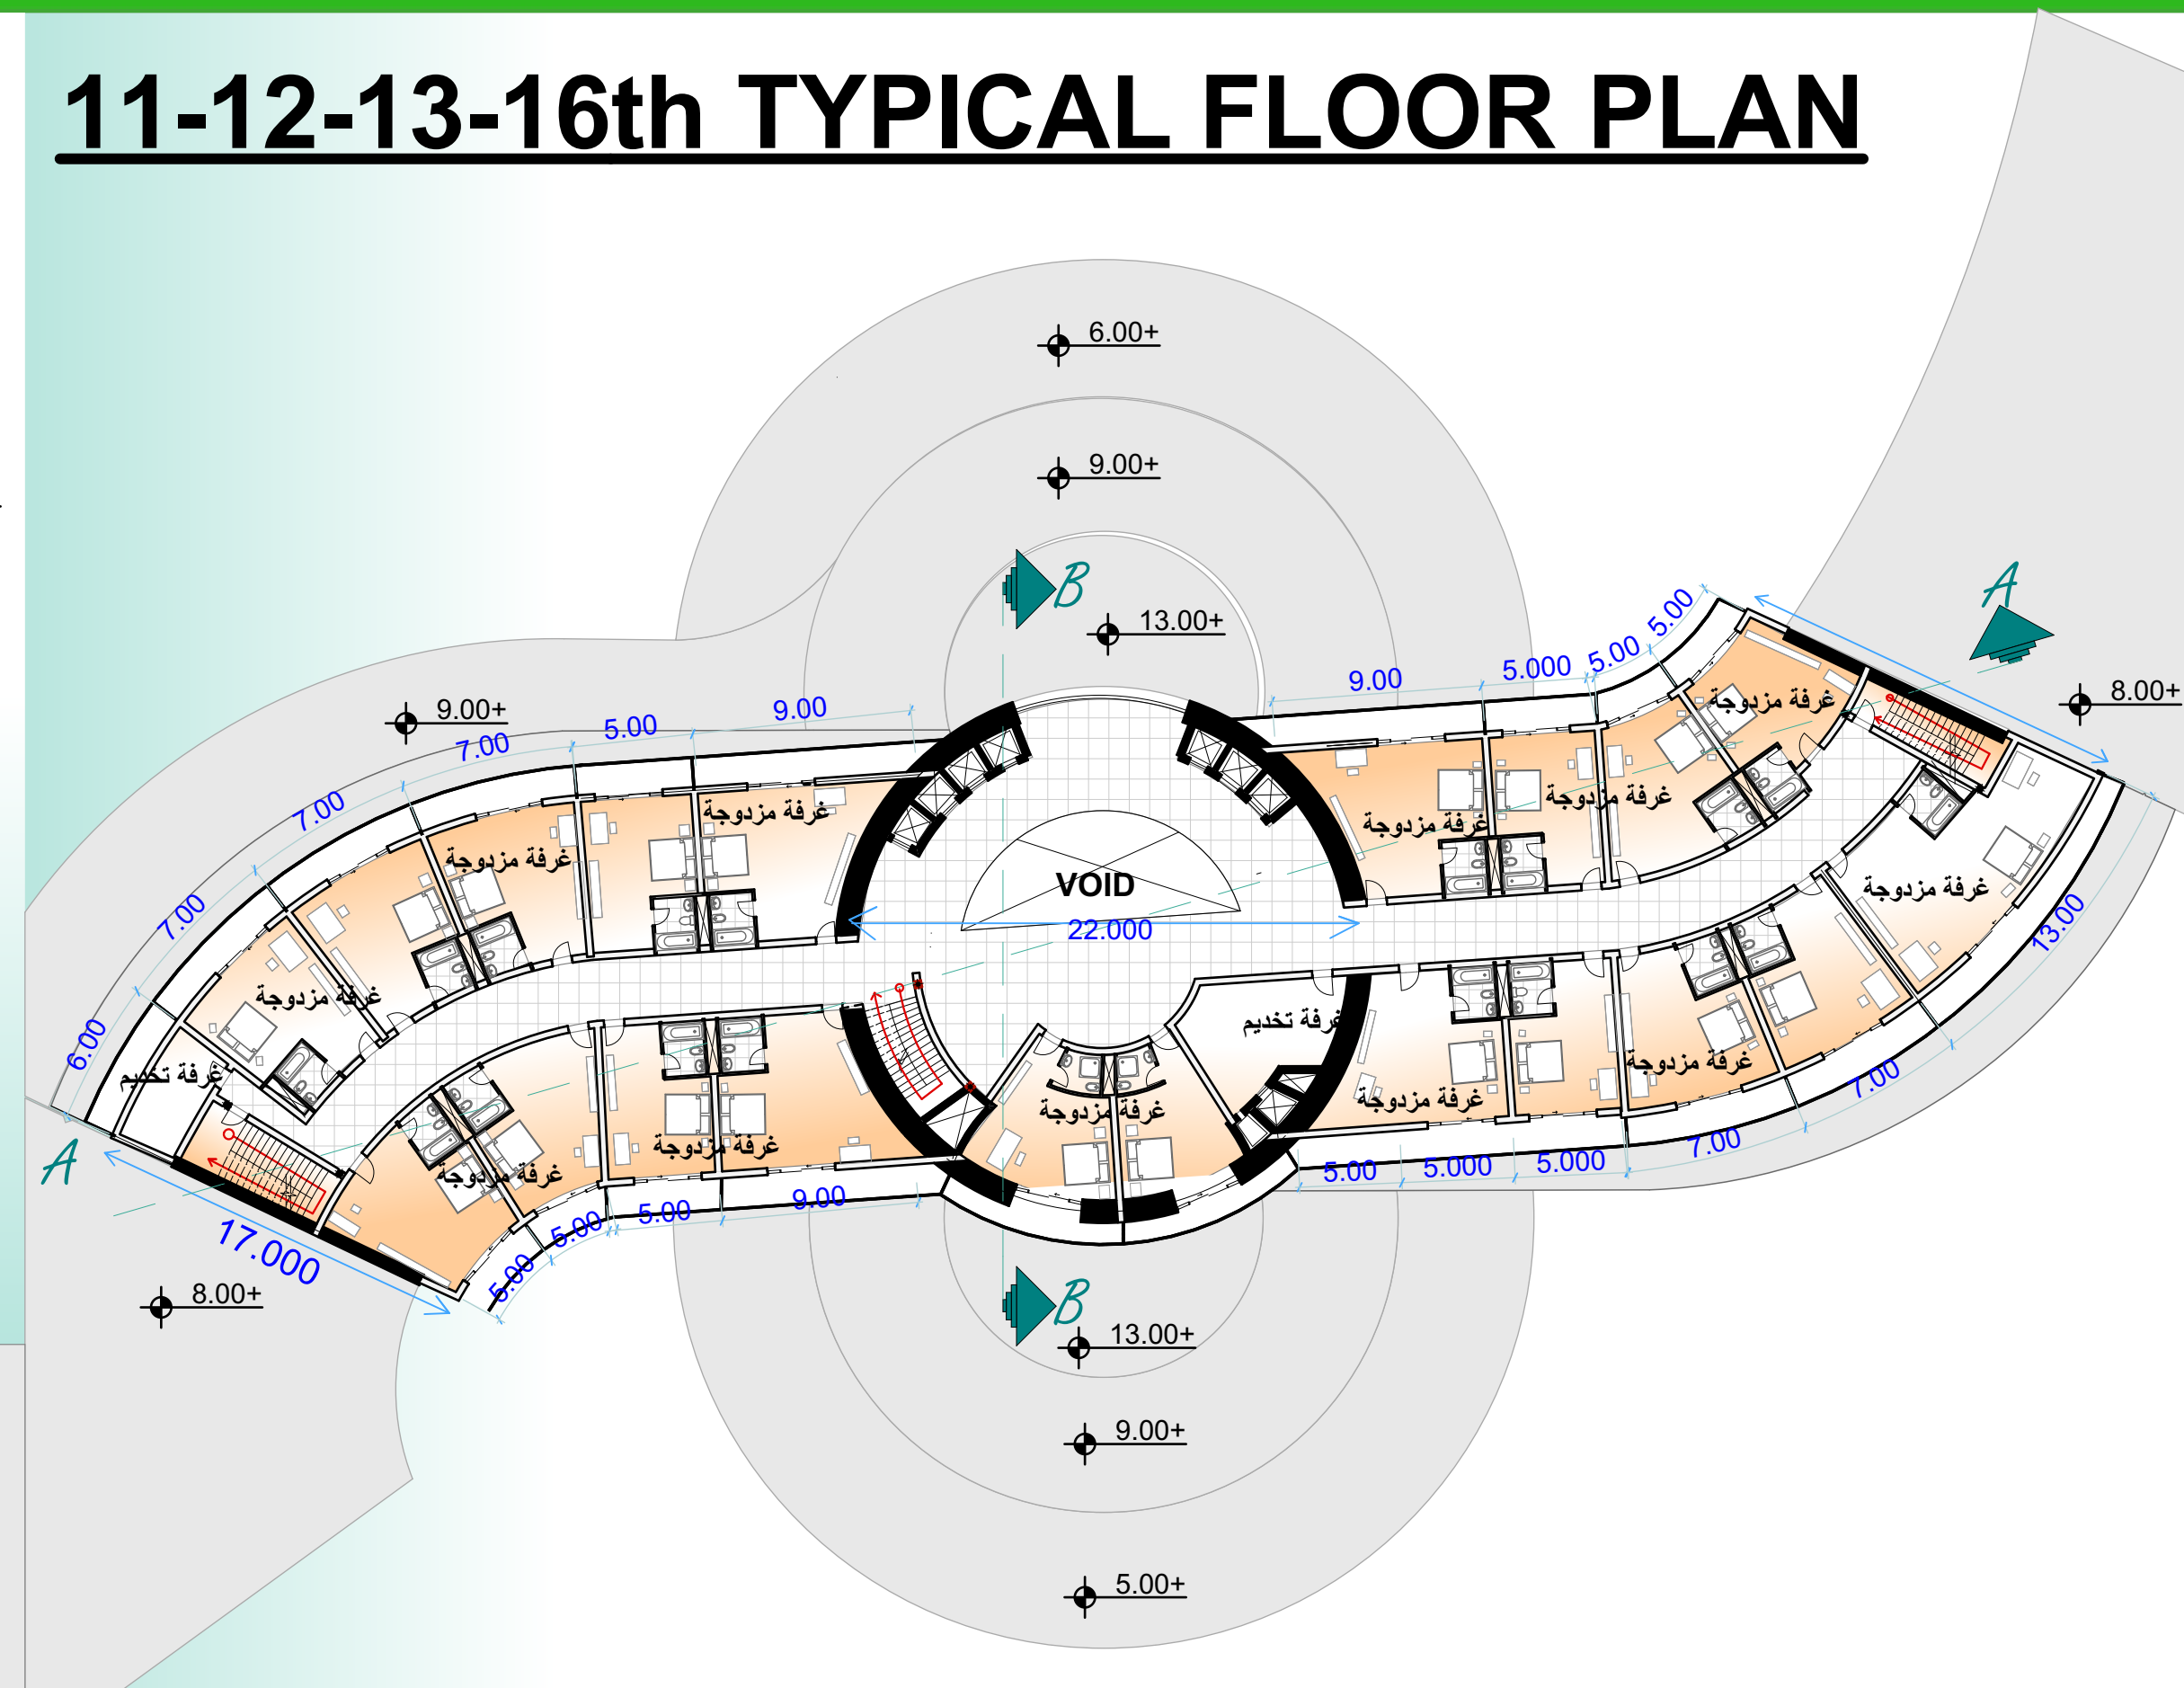


### 26th FLOOR PLAN

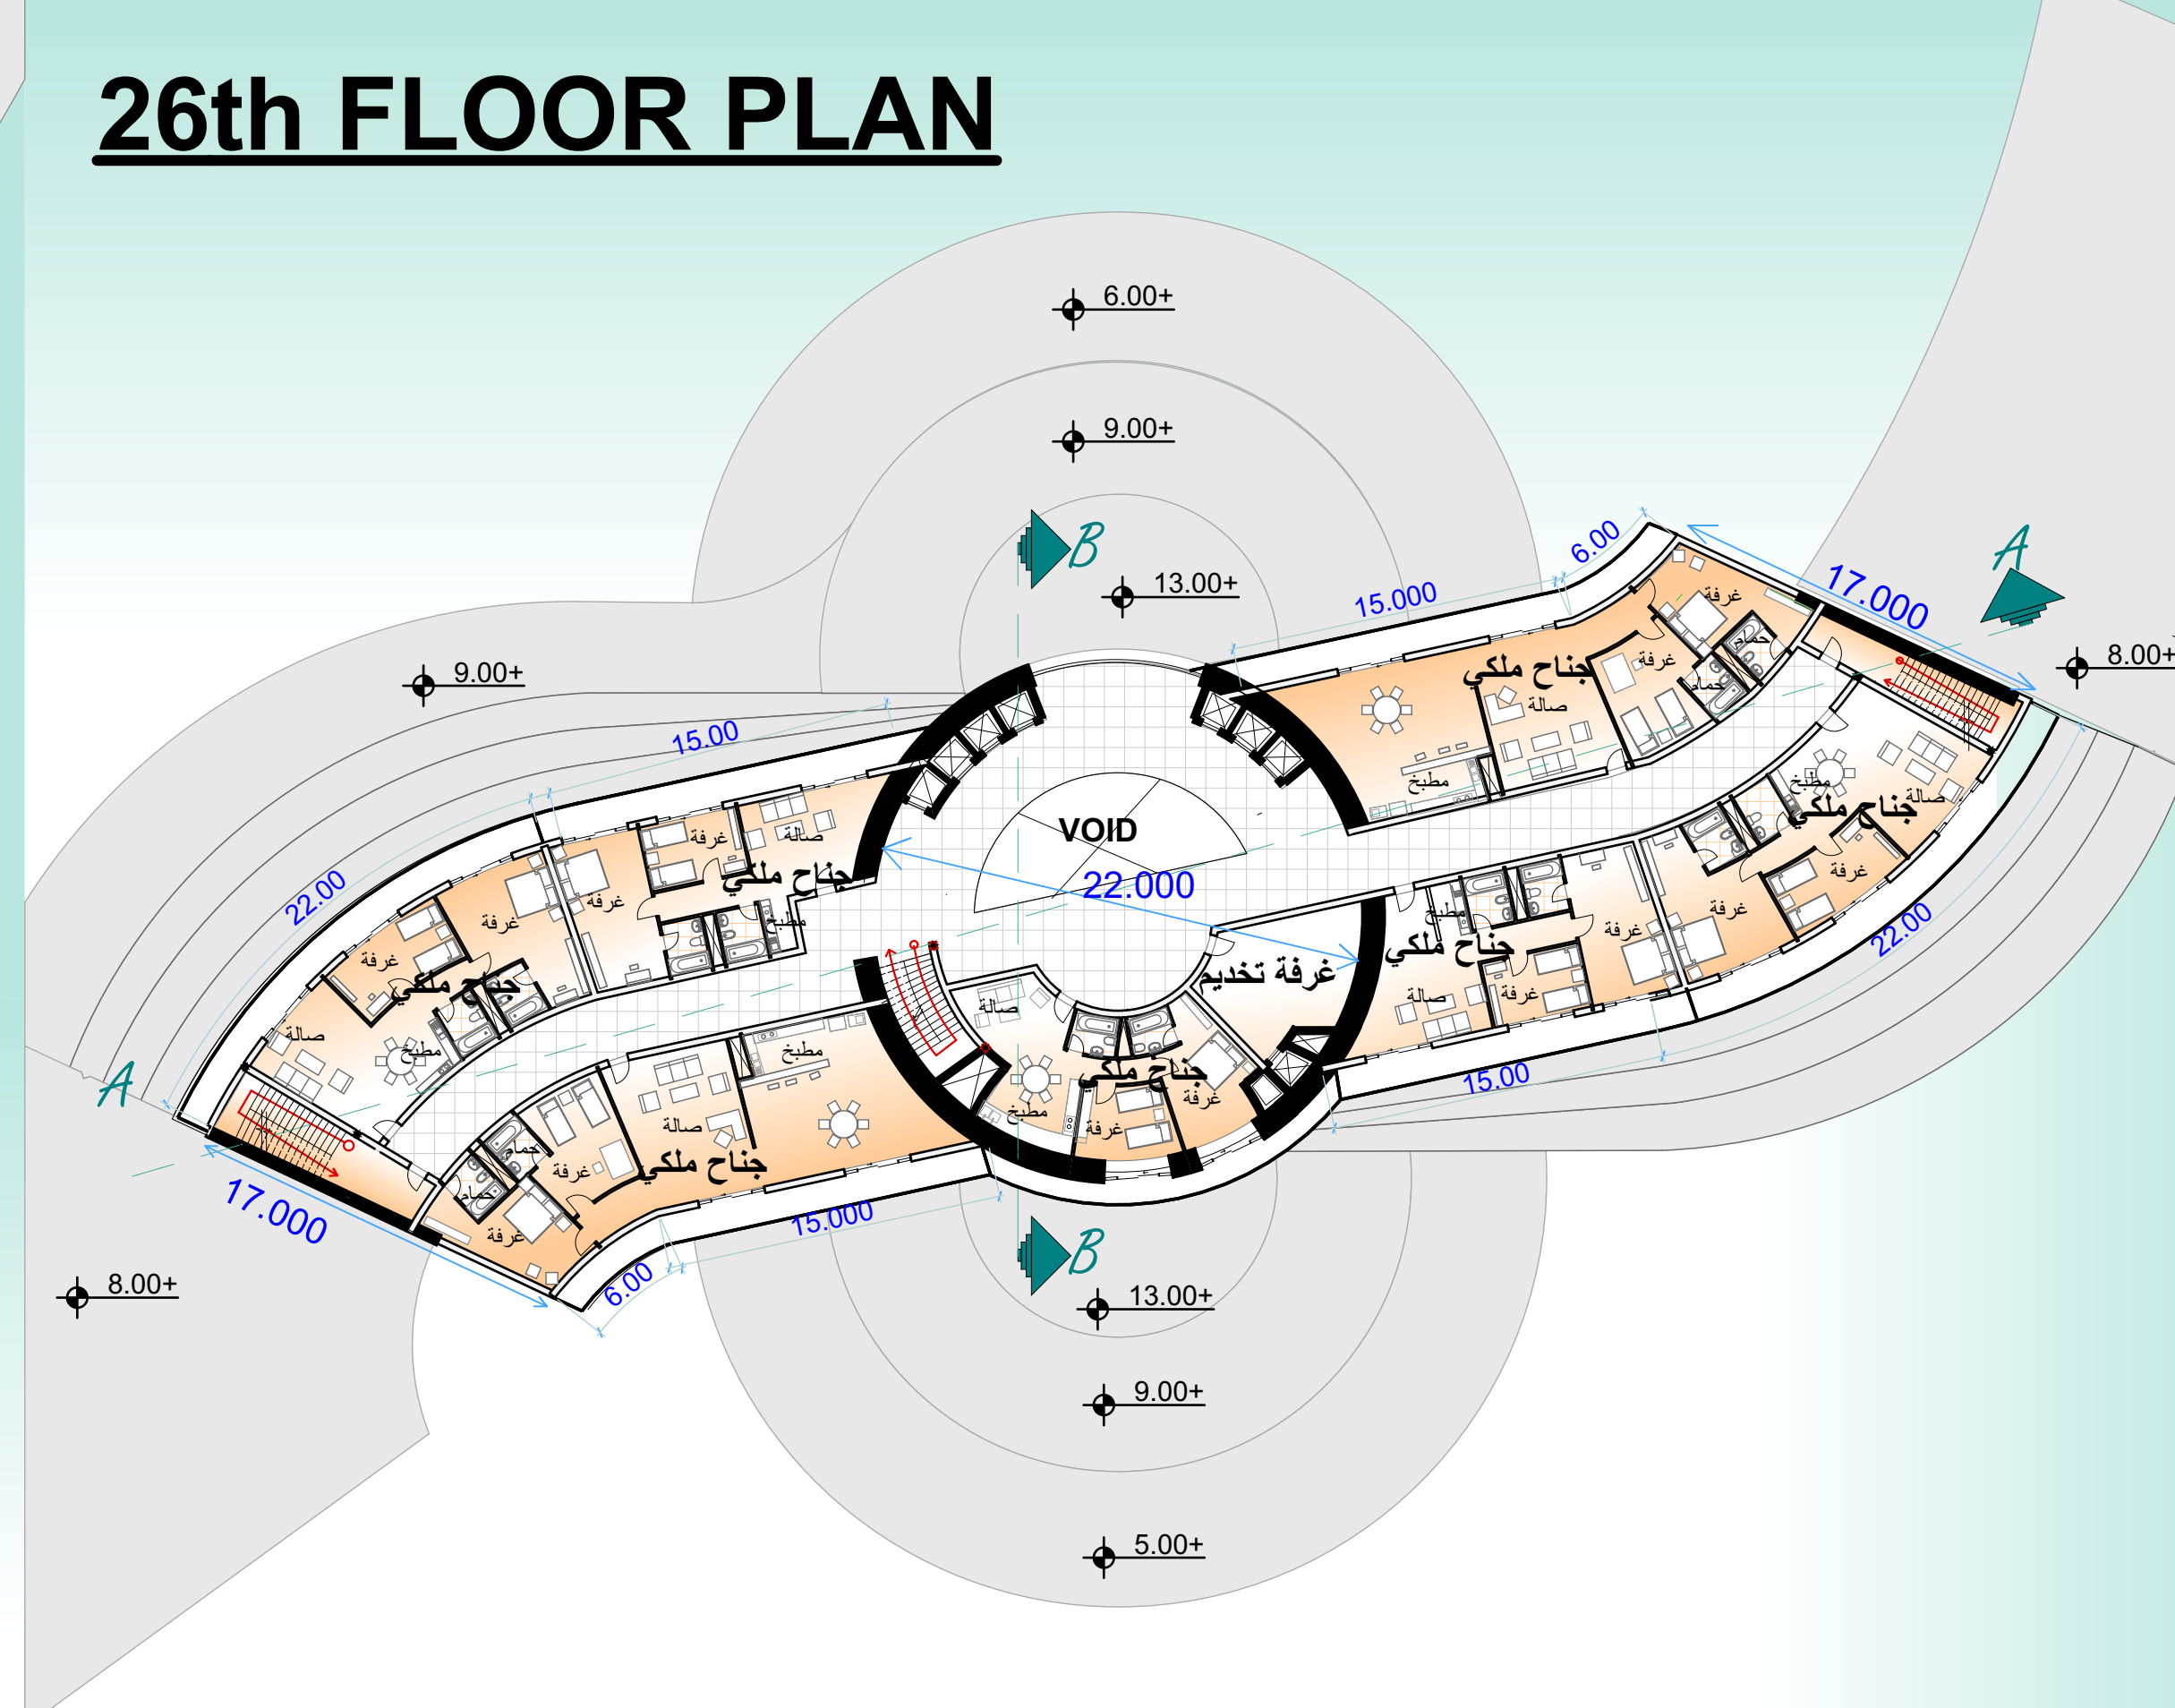


### 9-10th TYPICAL FLOOR PLAN

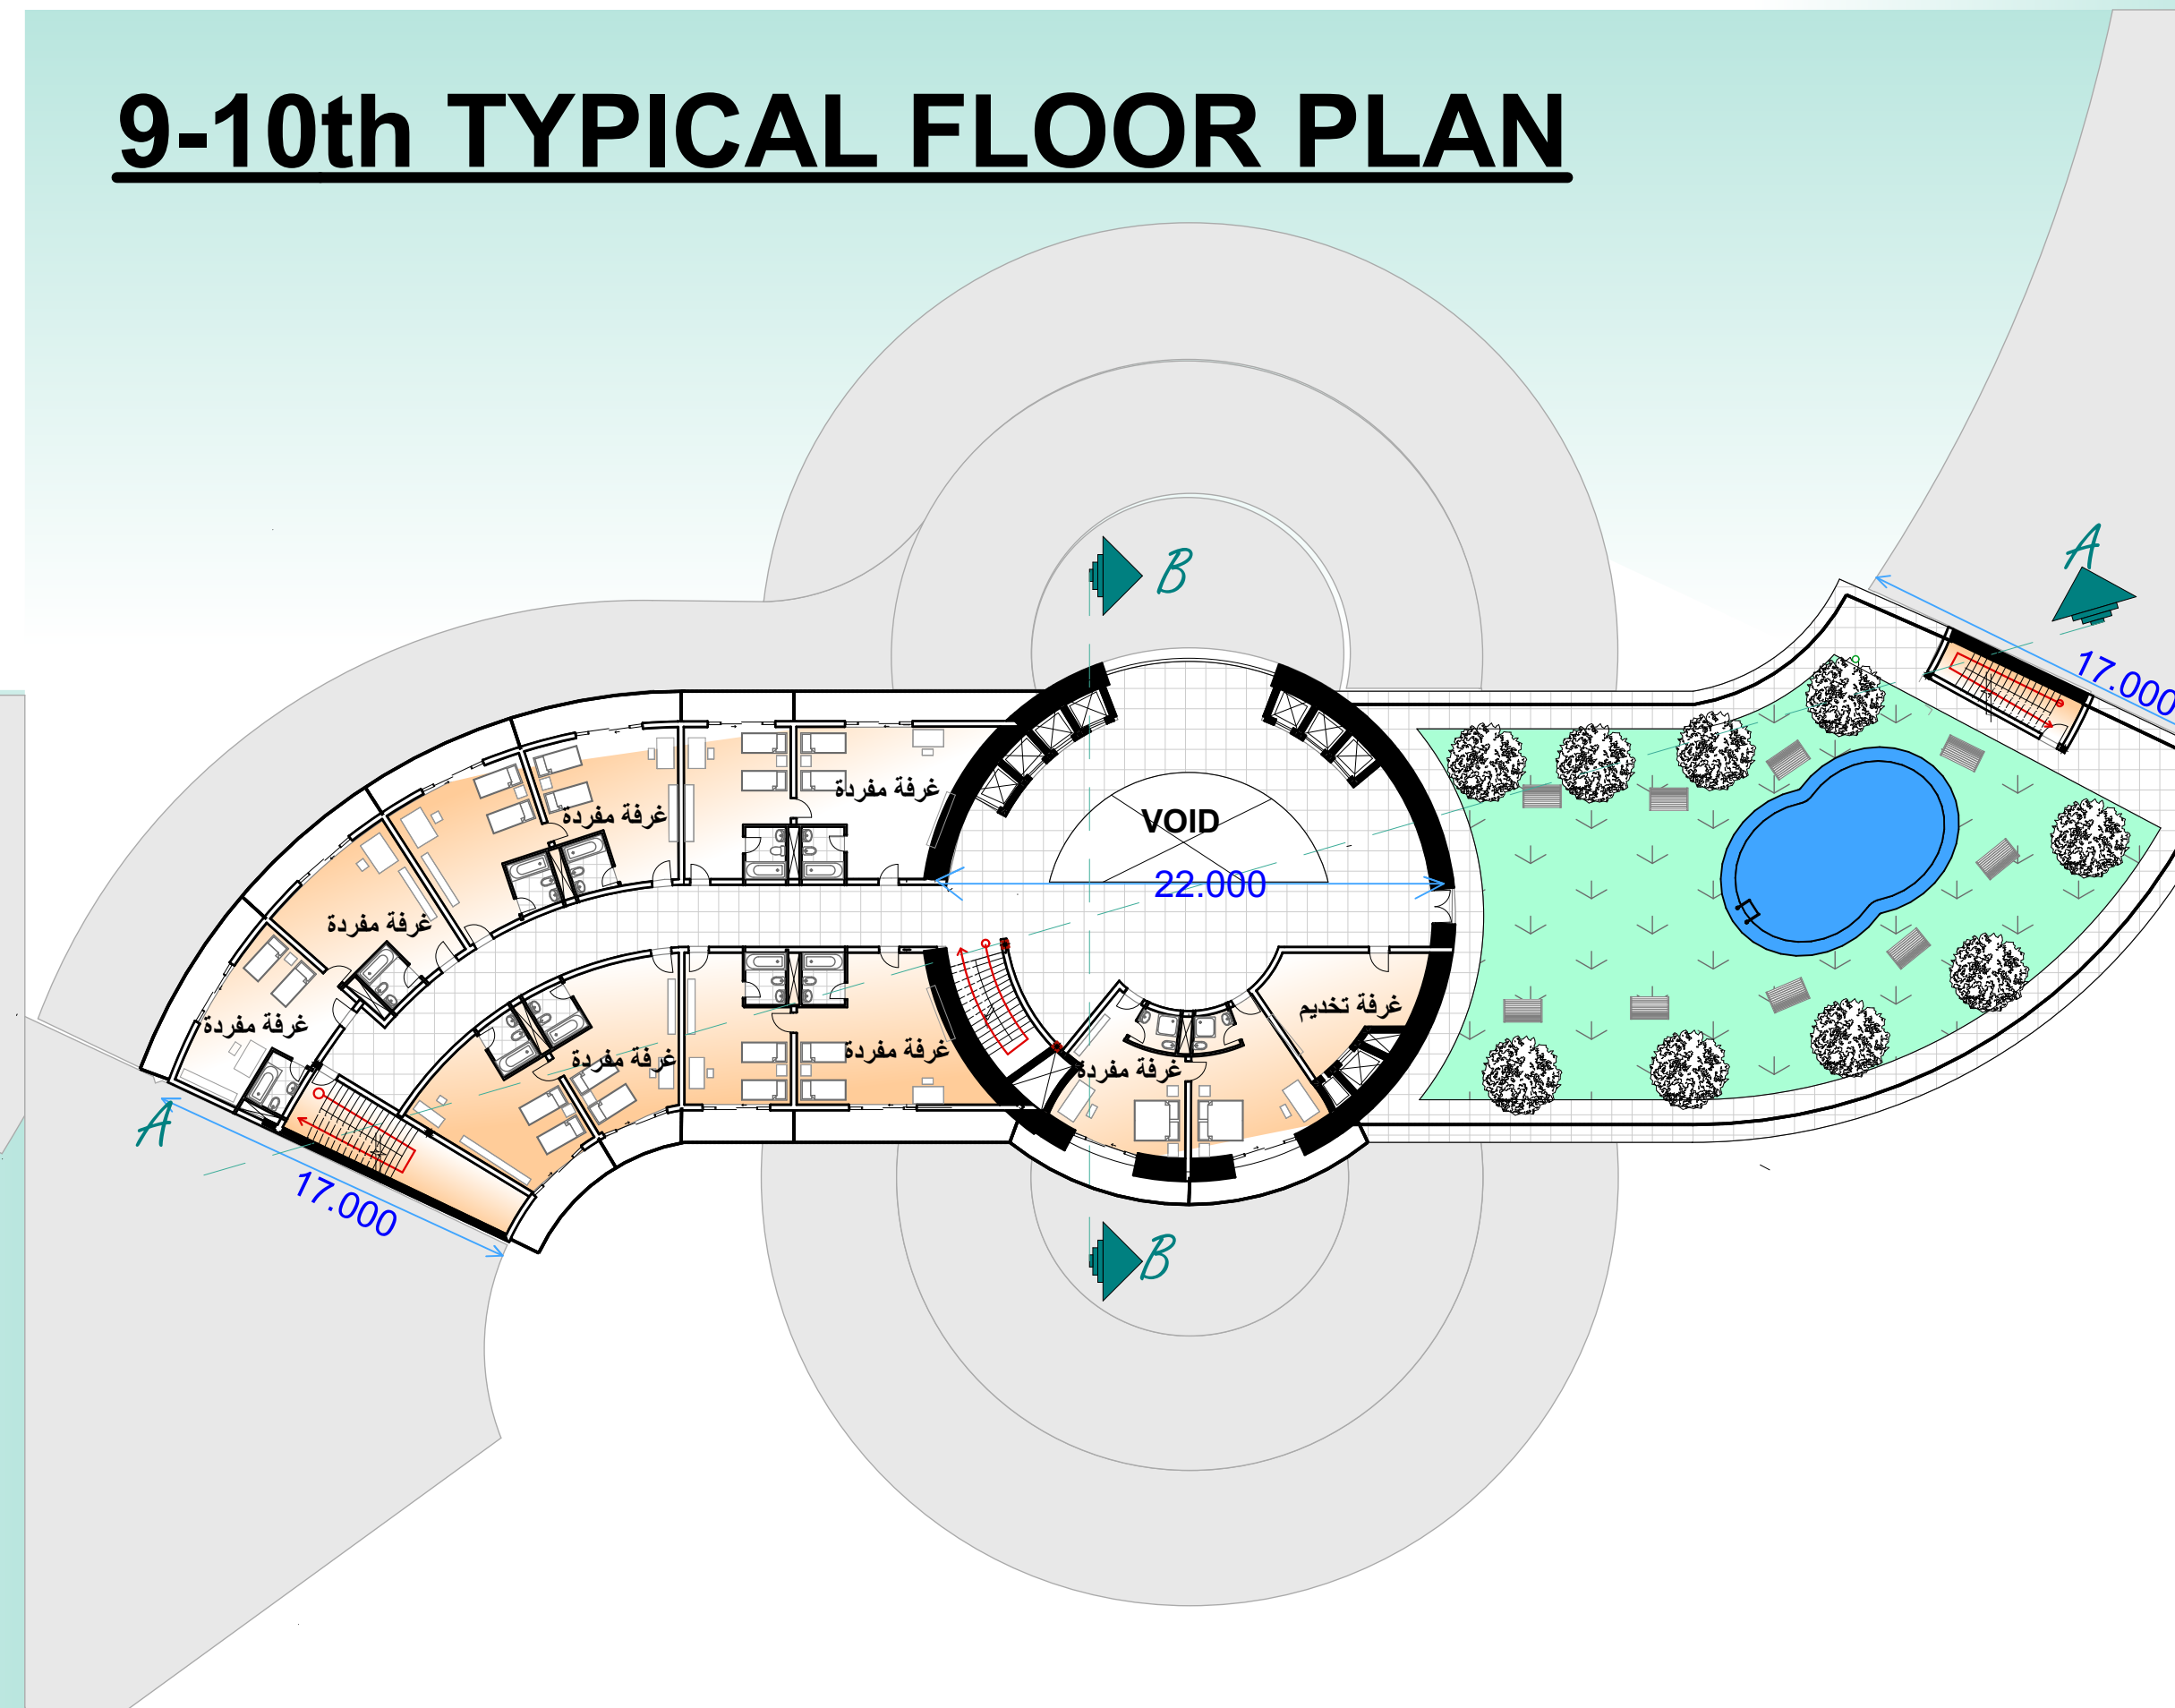

### 4-5-8th TYPICAL FLOOR PLAN

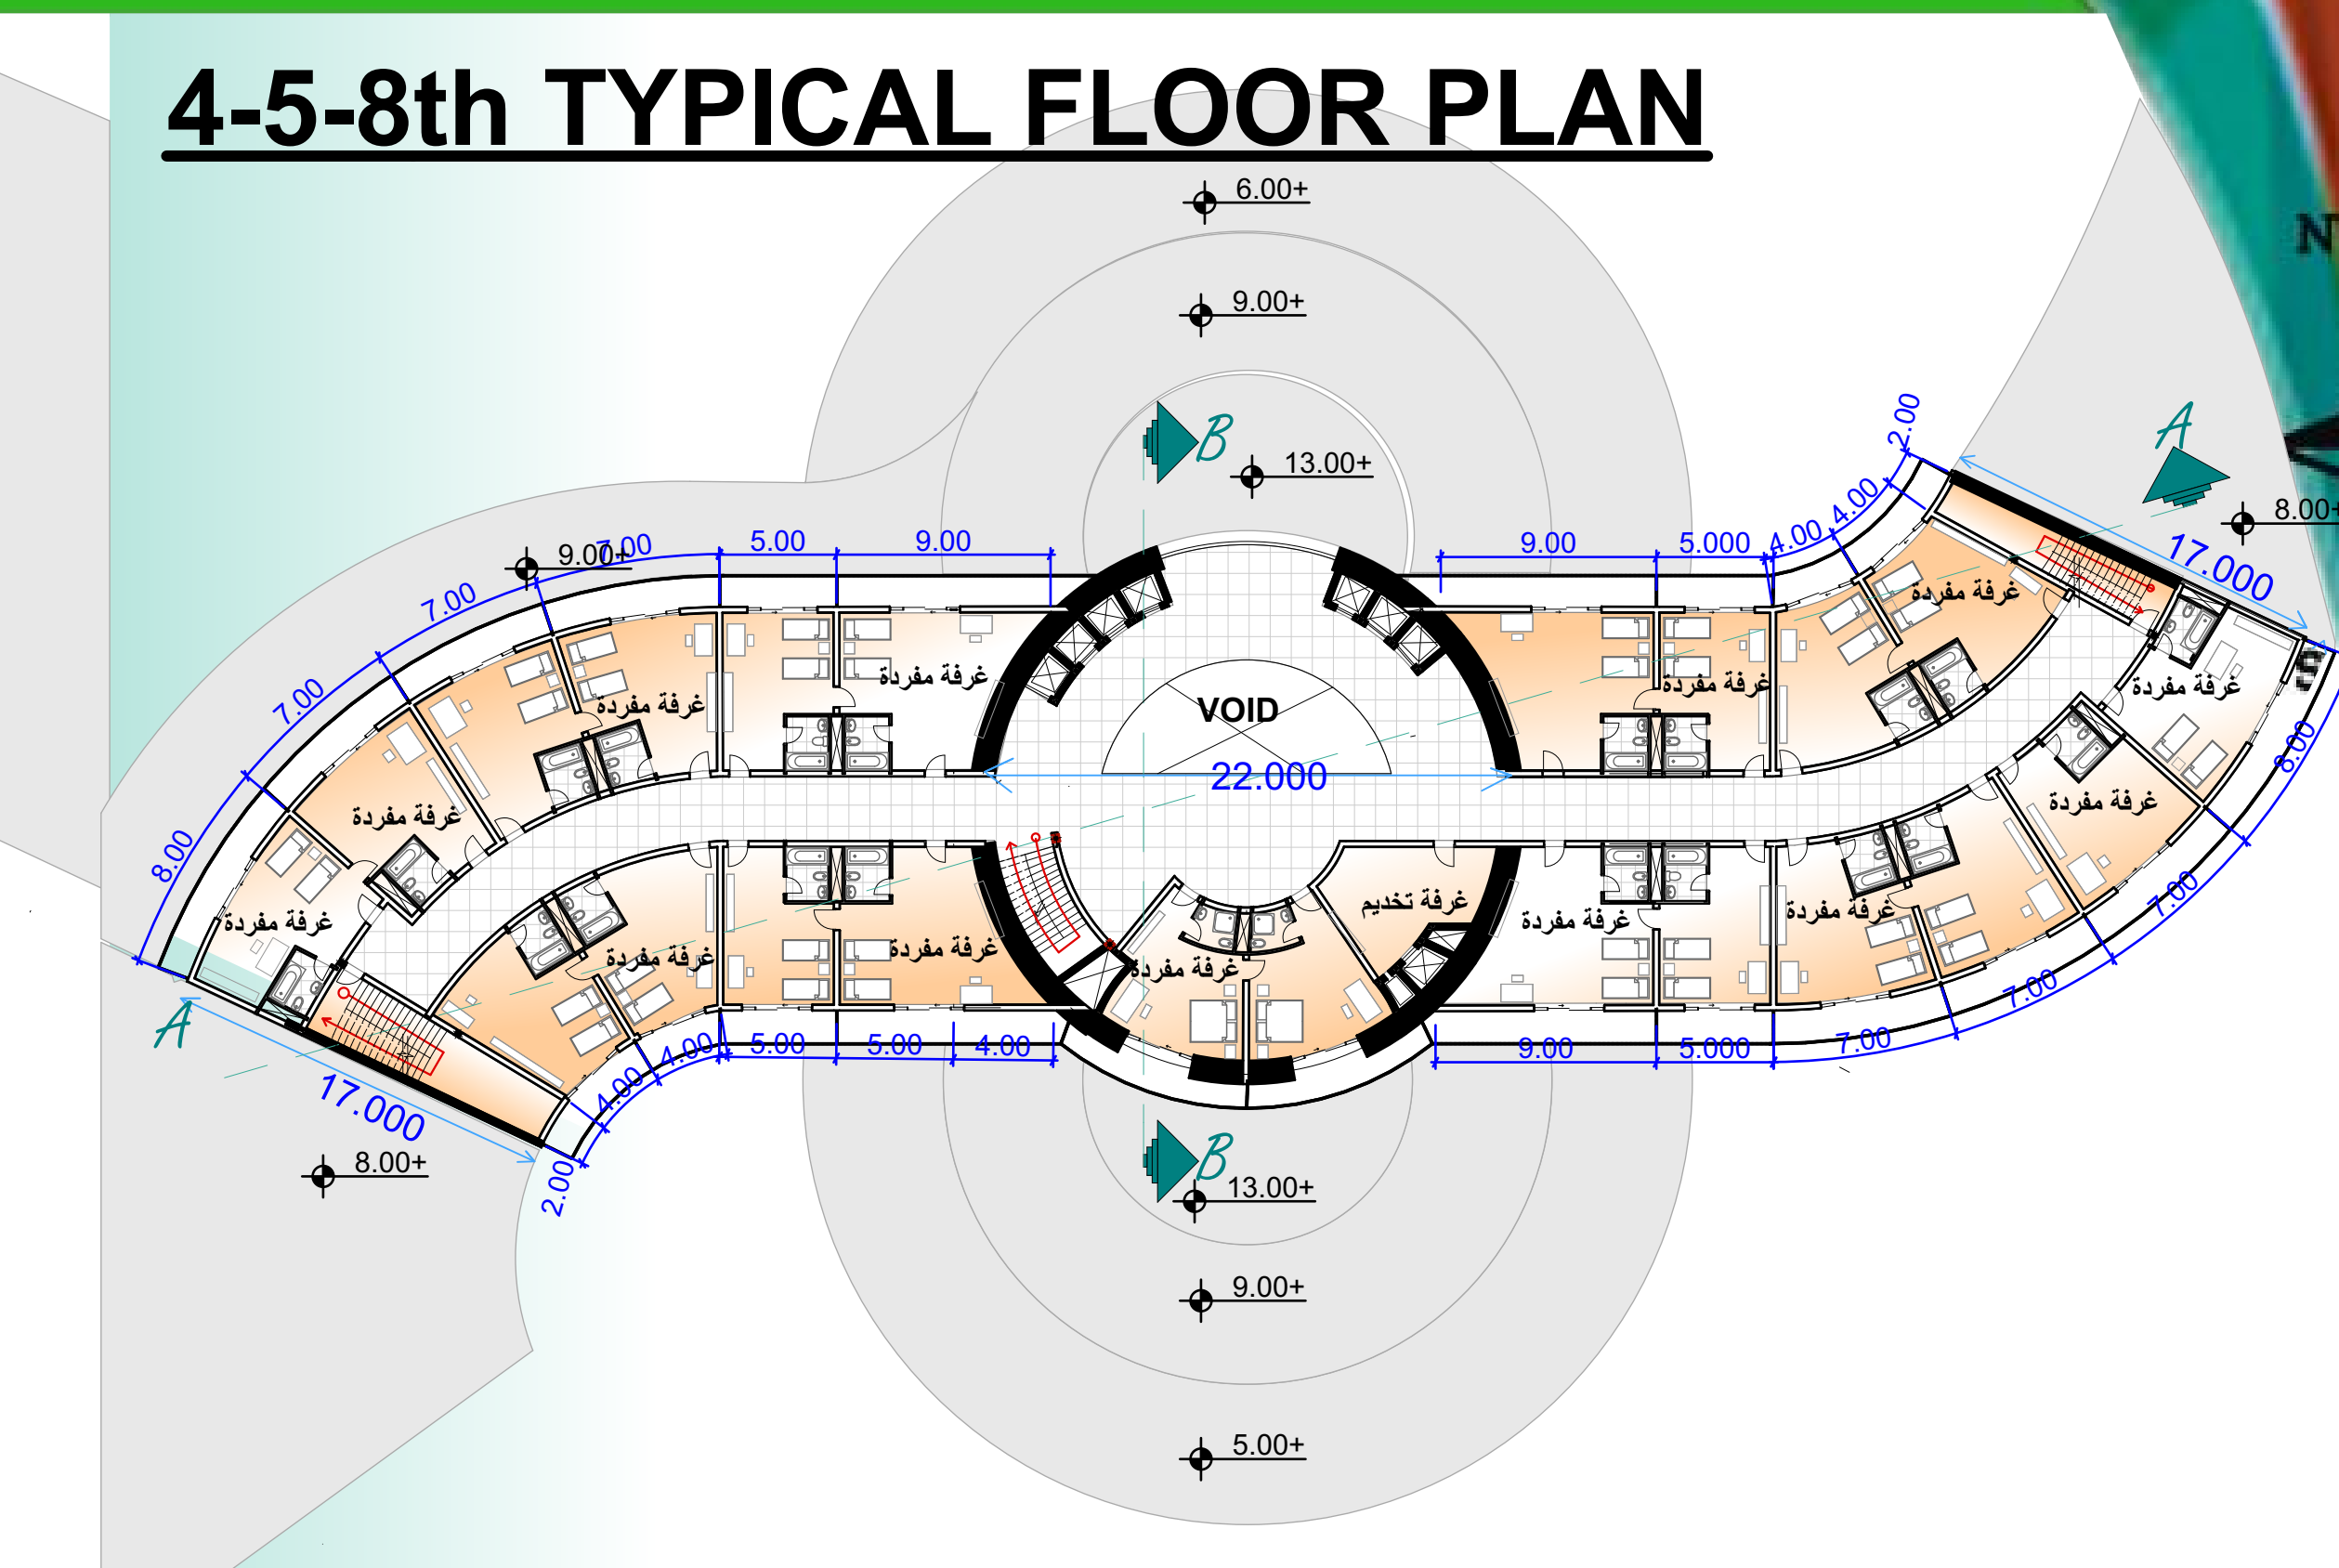

### 19-20-23th TYPICAL FLOOR PLAN

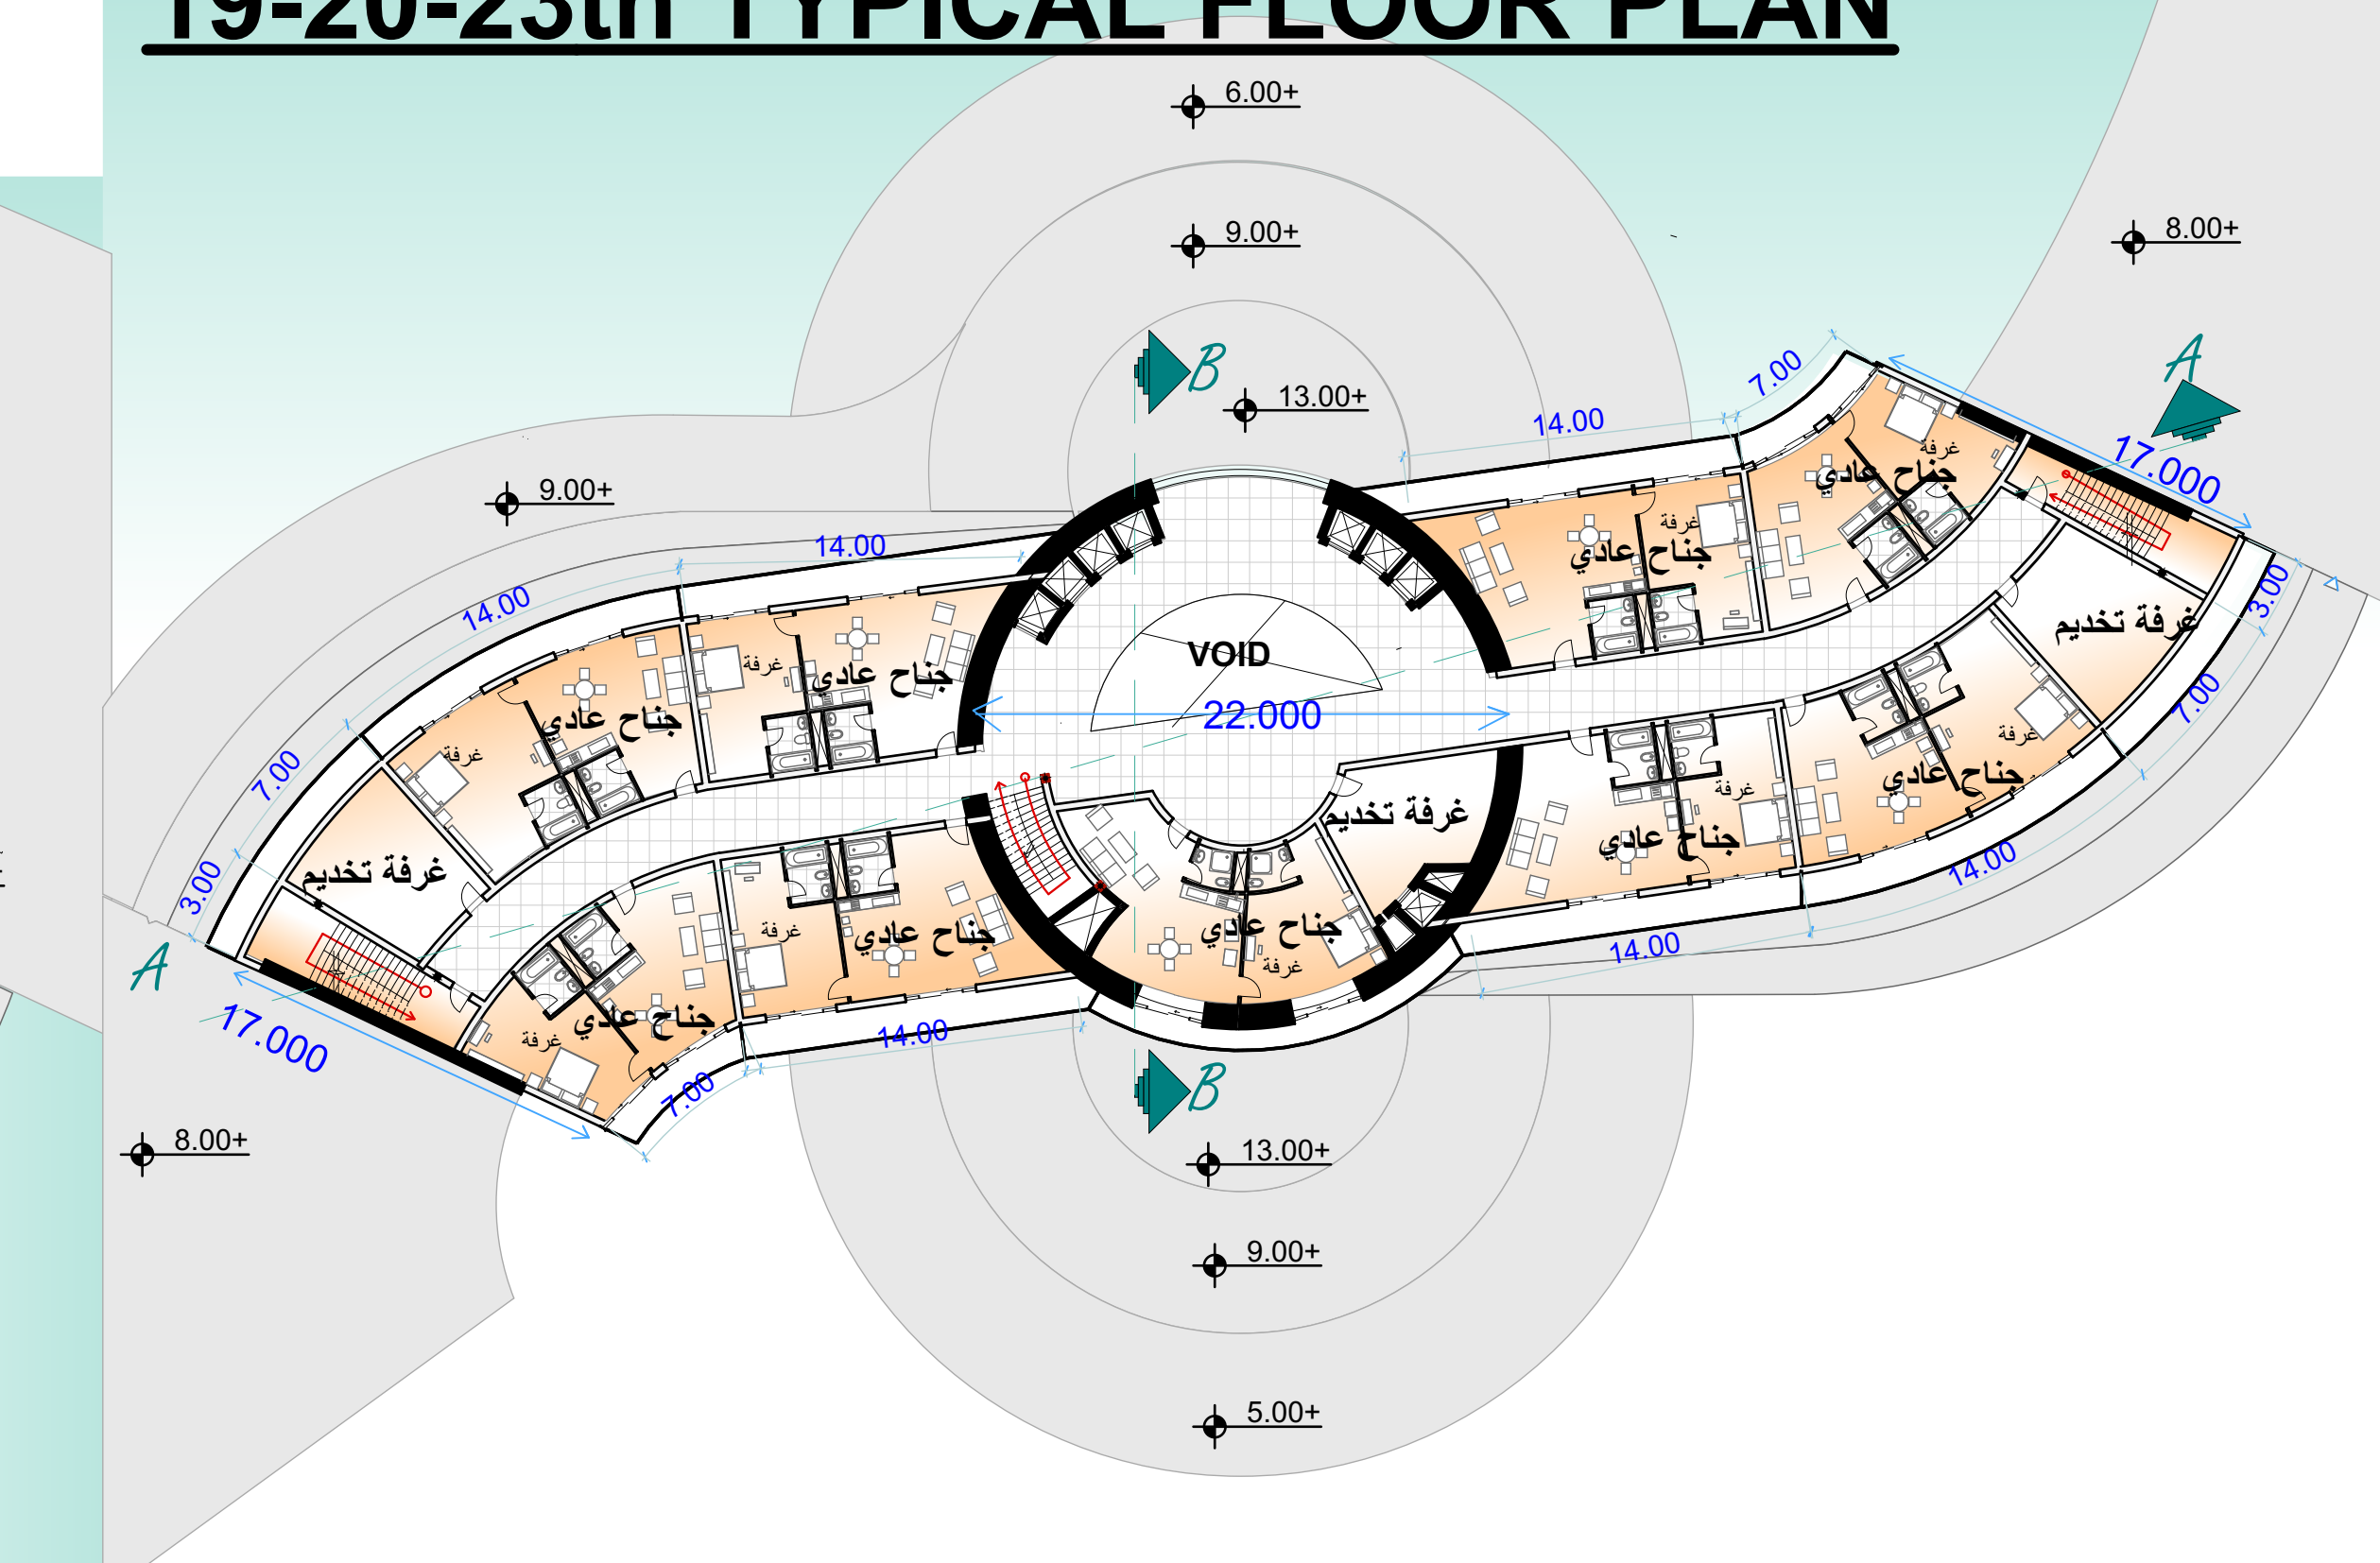

### VIEW: GARDEN ROOF

