

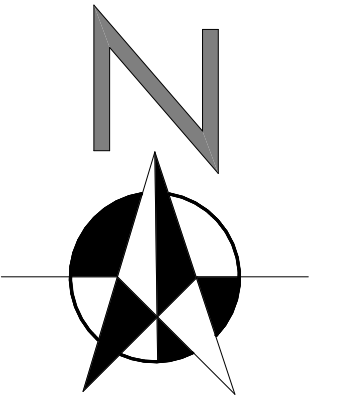


REMARK

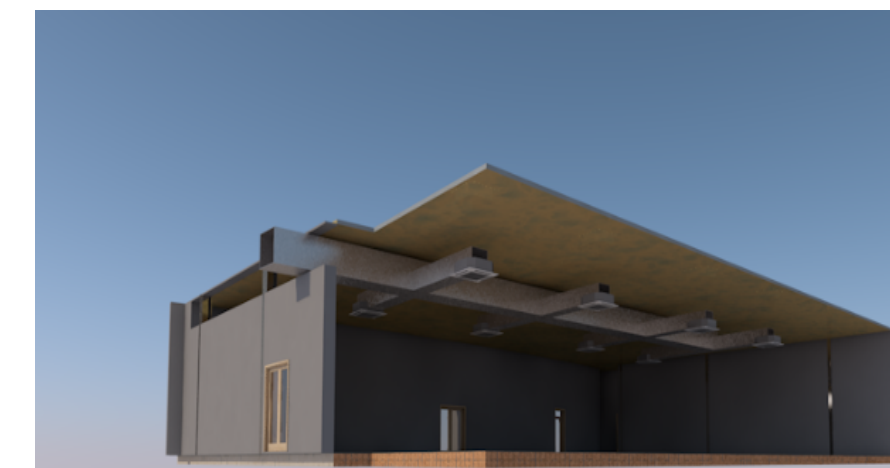


	supply duct 60 cm
	supply duct 40 cm
	return duct 25 cm
	supply diffuser 60*60
	cassette diffuser 60*60
	return diffuser 60*60


MULTIPURPOSE HALL HVAC PLAN

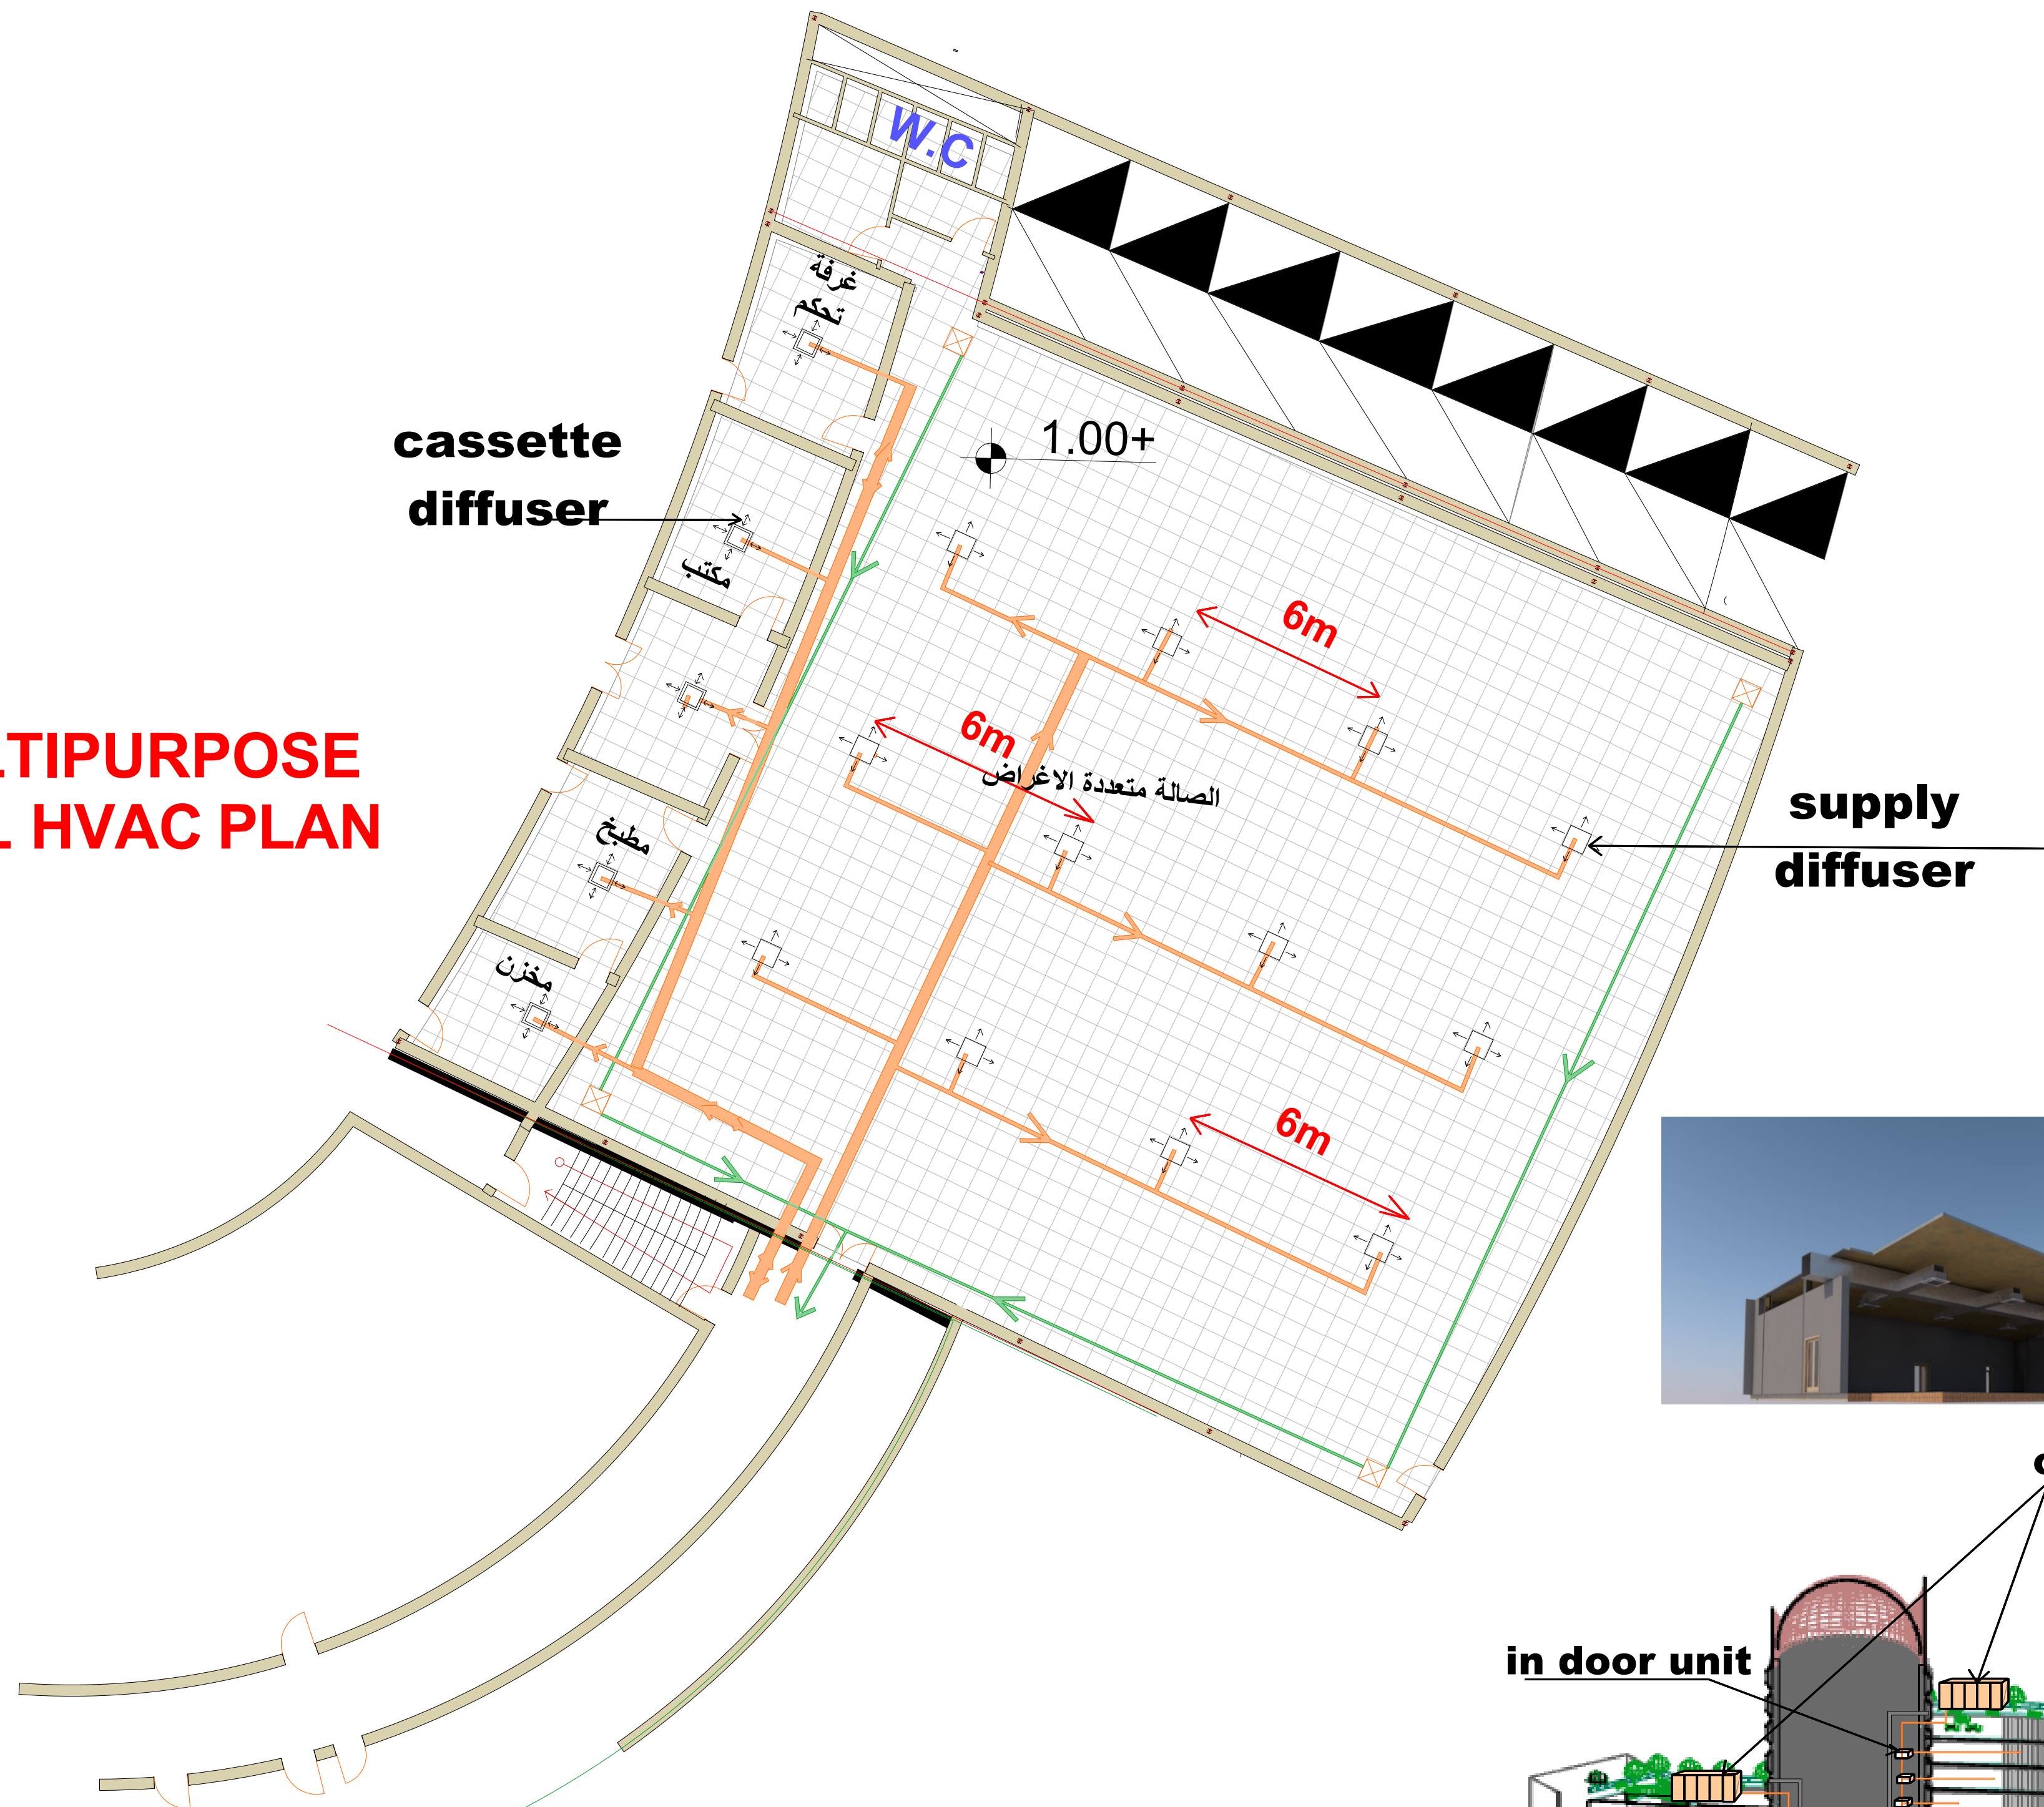

3D

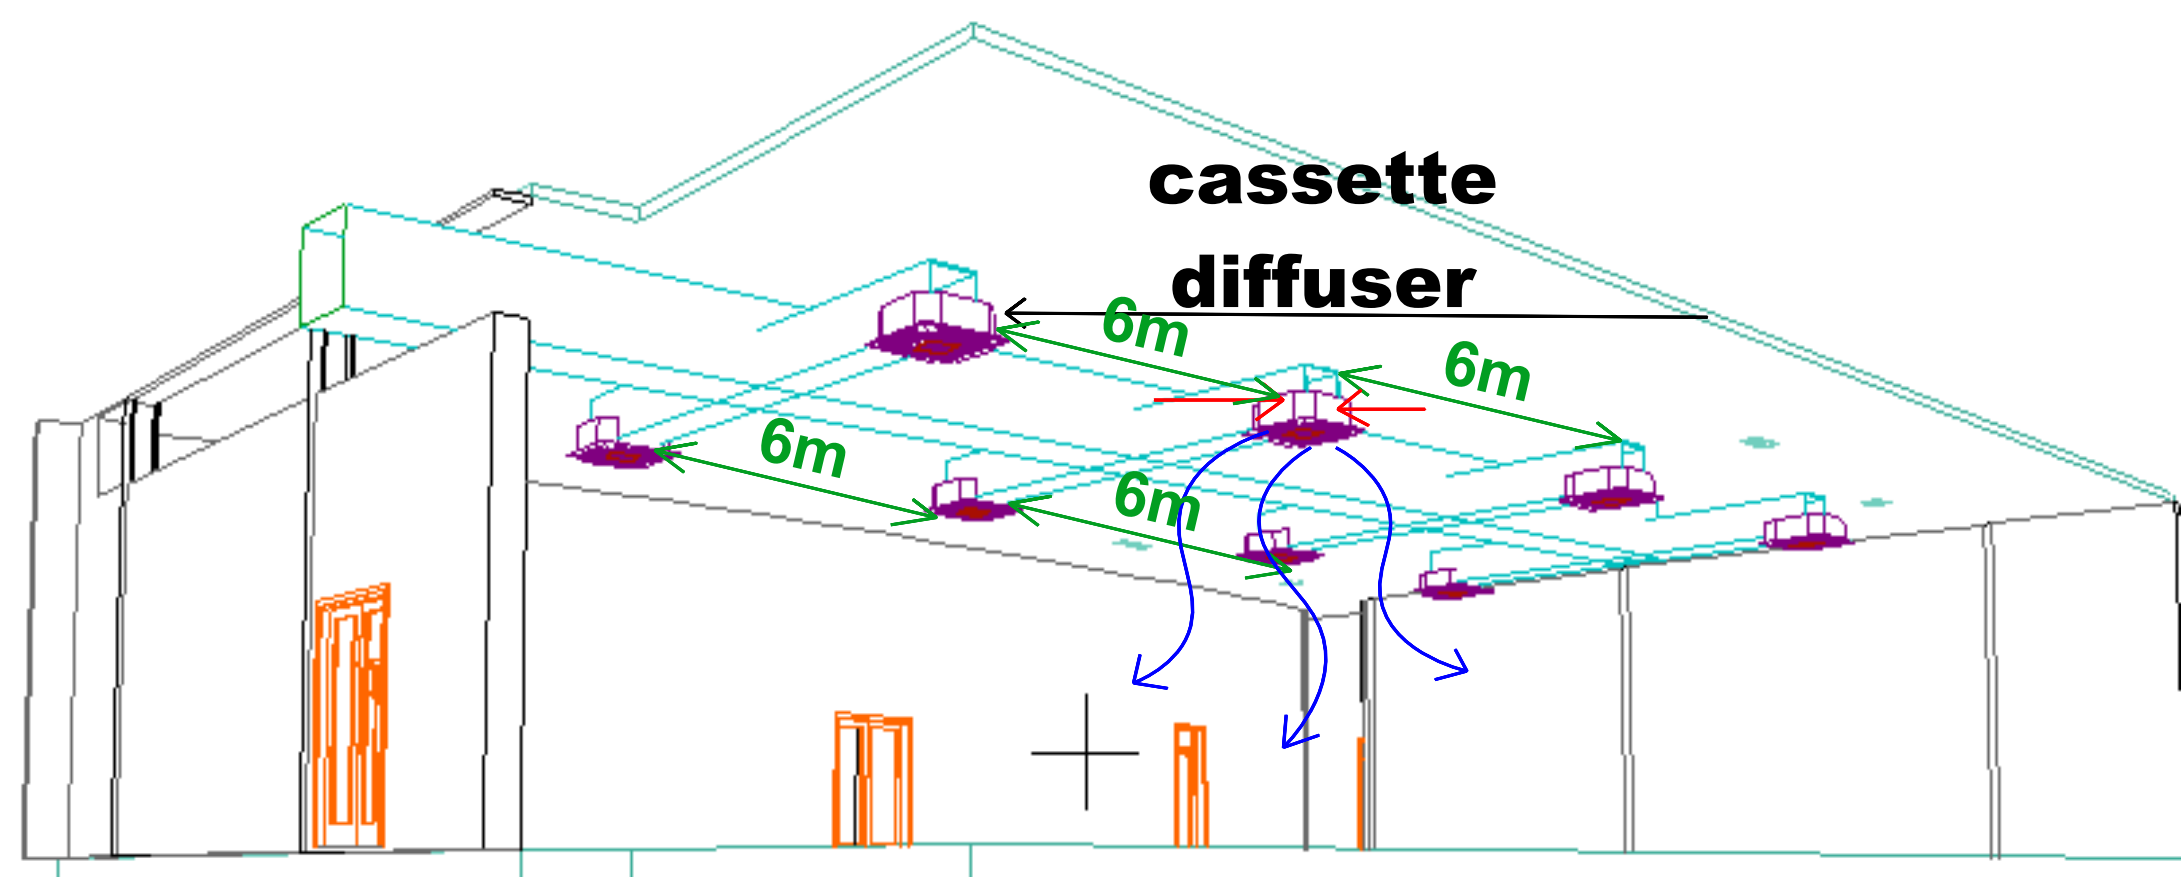


MULTIPURPOSE HALL PRESPECTIVE

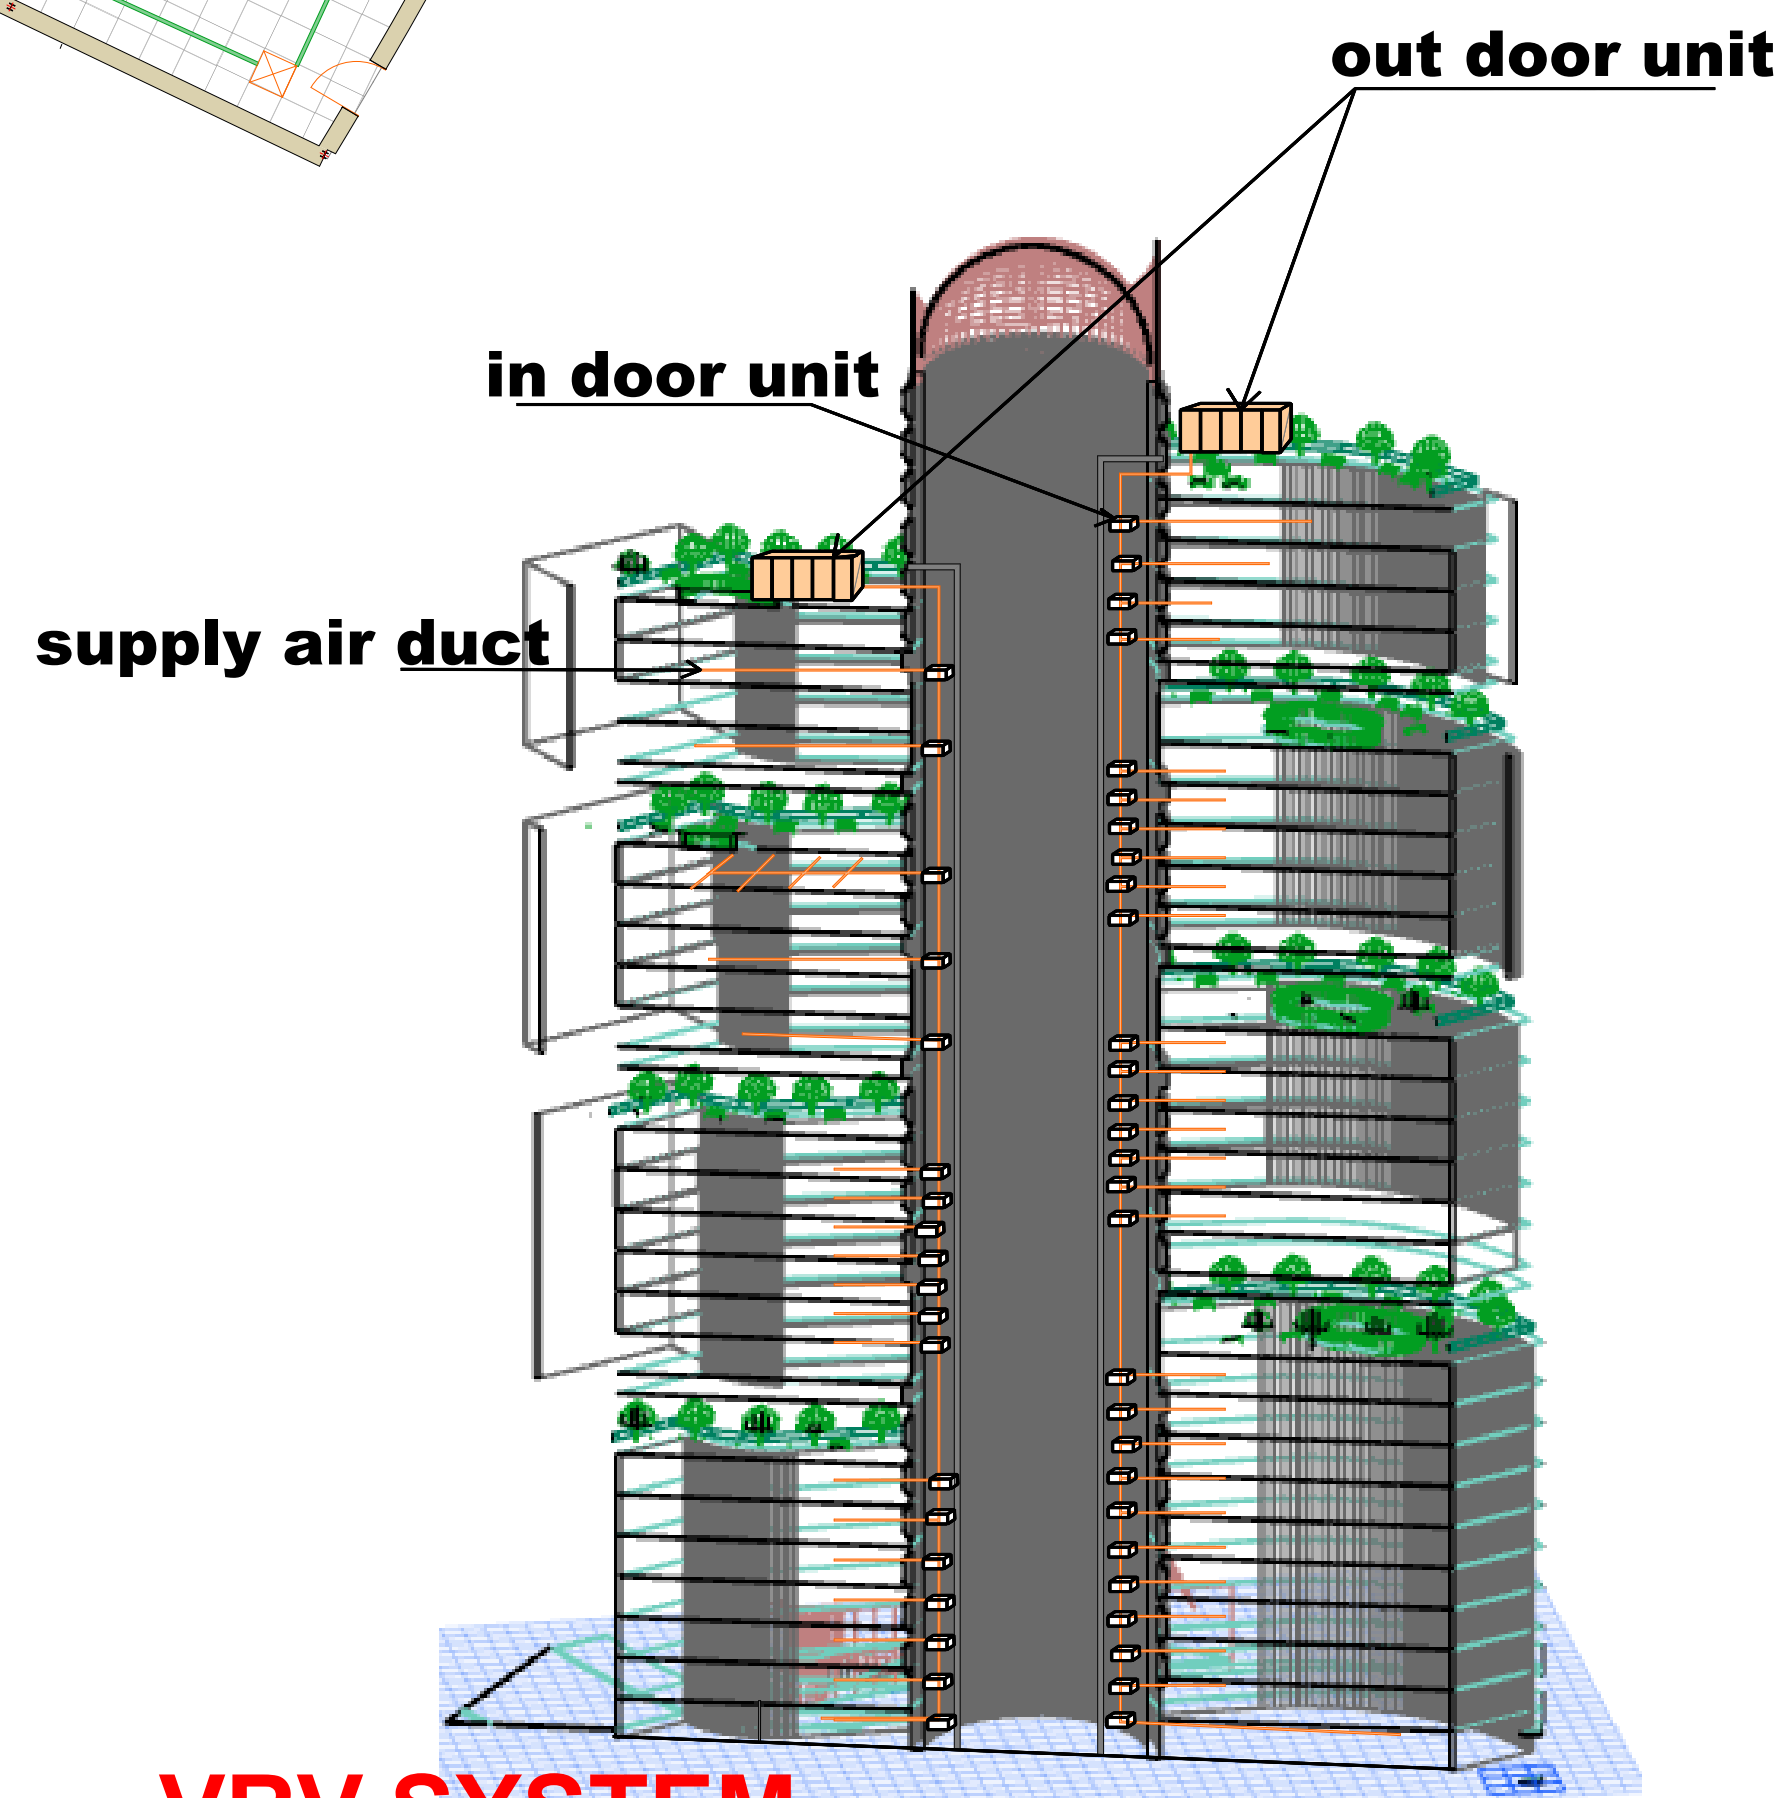

VRV SYSTEM

key plan

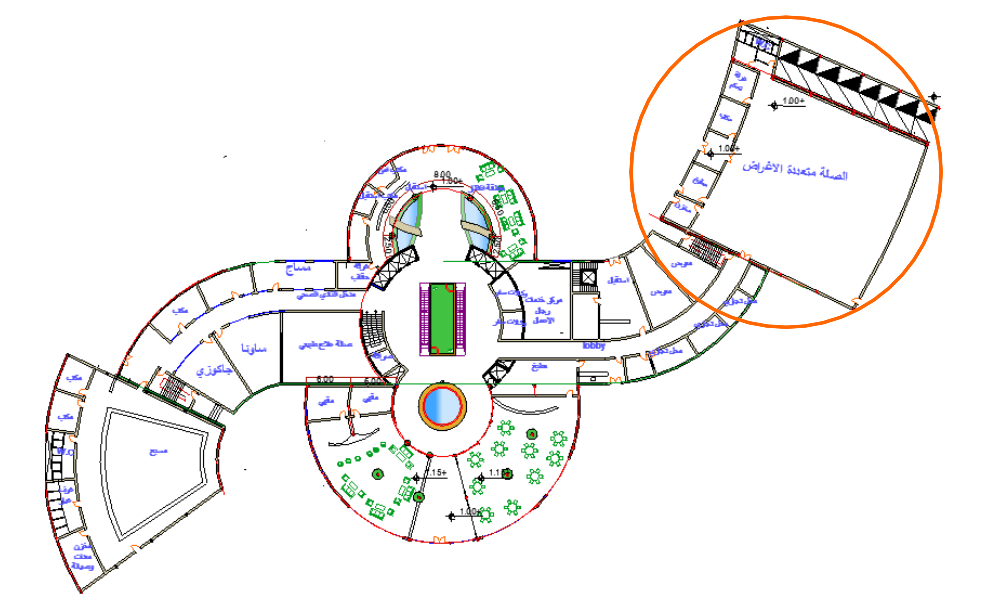

SAFA SIDEEG FADL ALMULLA

5 STAR HOTEL

S.U.S.T

havac PLAN