







الشارع الرئيسي

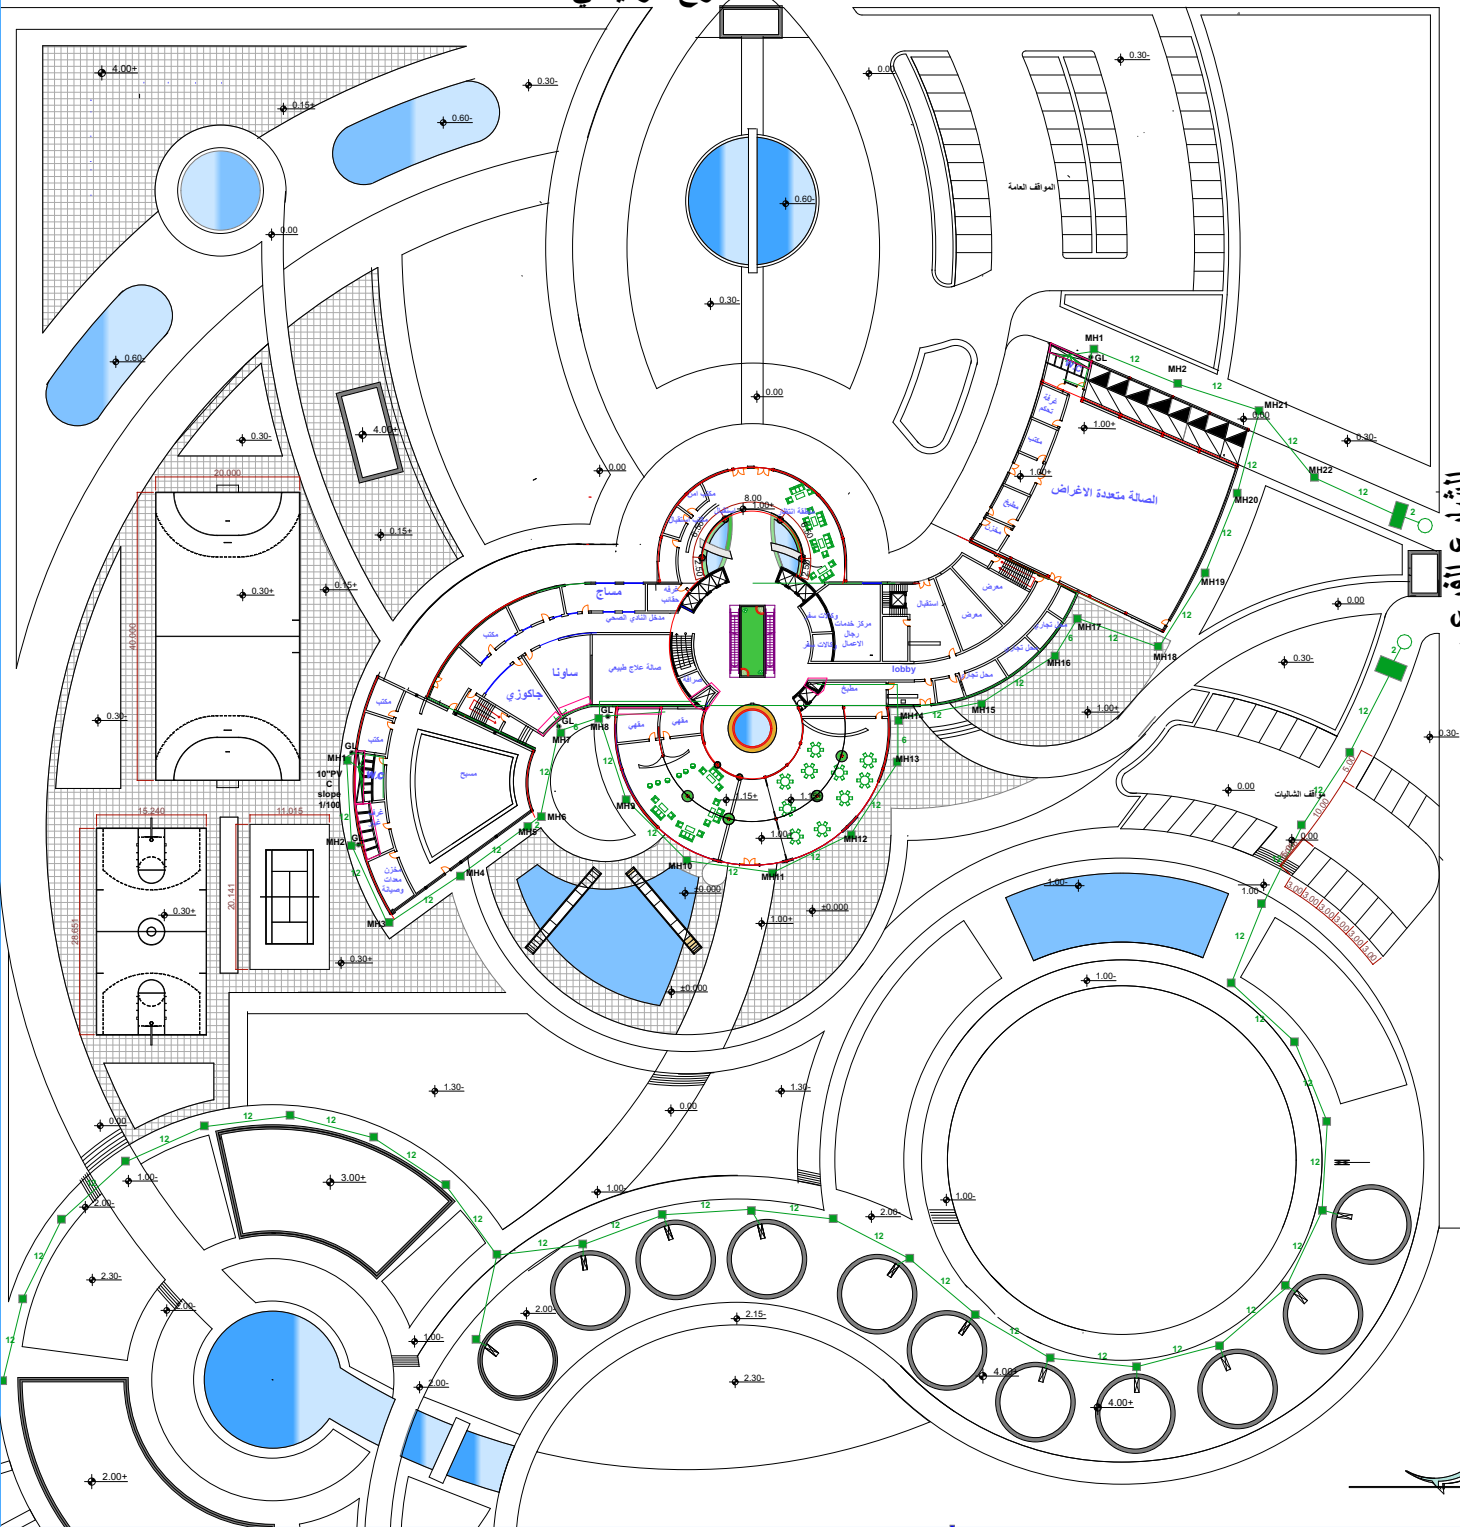

الشارع الفرعي

اسم المانويل	العمق (سم)	الطول (سم)	العرض (سم)	السمك (سم)
MH1	45	45	45	12
MH2	57	60	45	12
MH3	69	75	57	24
MH4	81	75	70	24
5	93	100	75	24
6	95	100	75	24
7	107	100	75	24
8	113	100	75	24
9	125	100	75	24
10	137	100	75	24
11	149	100	75	24
12	161	100	75	24
13	173	100	75	24
14	179	100	75	12
15	191	120	75	24
16	203	120	75	24
17	209	120	75	24
18	221	120	75	24
19	233	120	75	24
20	245	120	75	24
21	257	120	75	24
22	269	120	75	24

	MANHLE
	SEPTERK TANK
	SOCA WELL
	SEWAGE PIPE 10" PVC SLOPE 1:100
	GULY TRAP 30*30*30

