



**GROUND FLOOR PLAN**

sc(1:500)

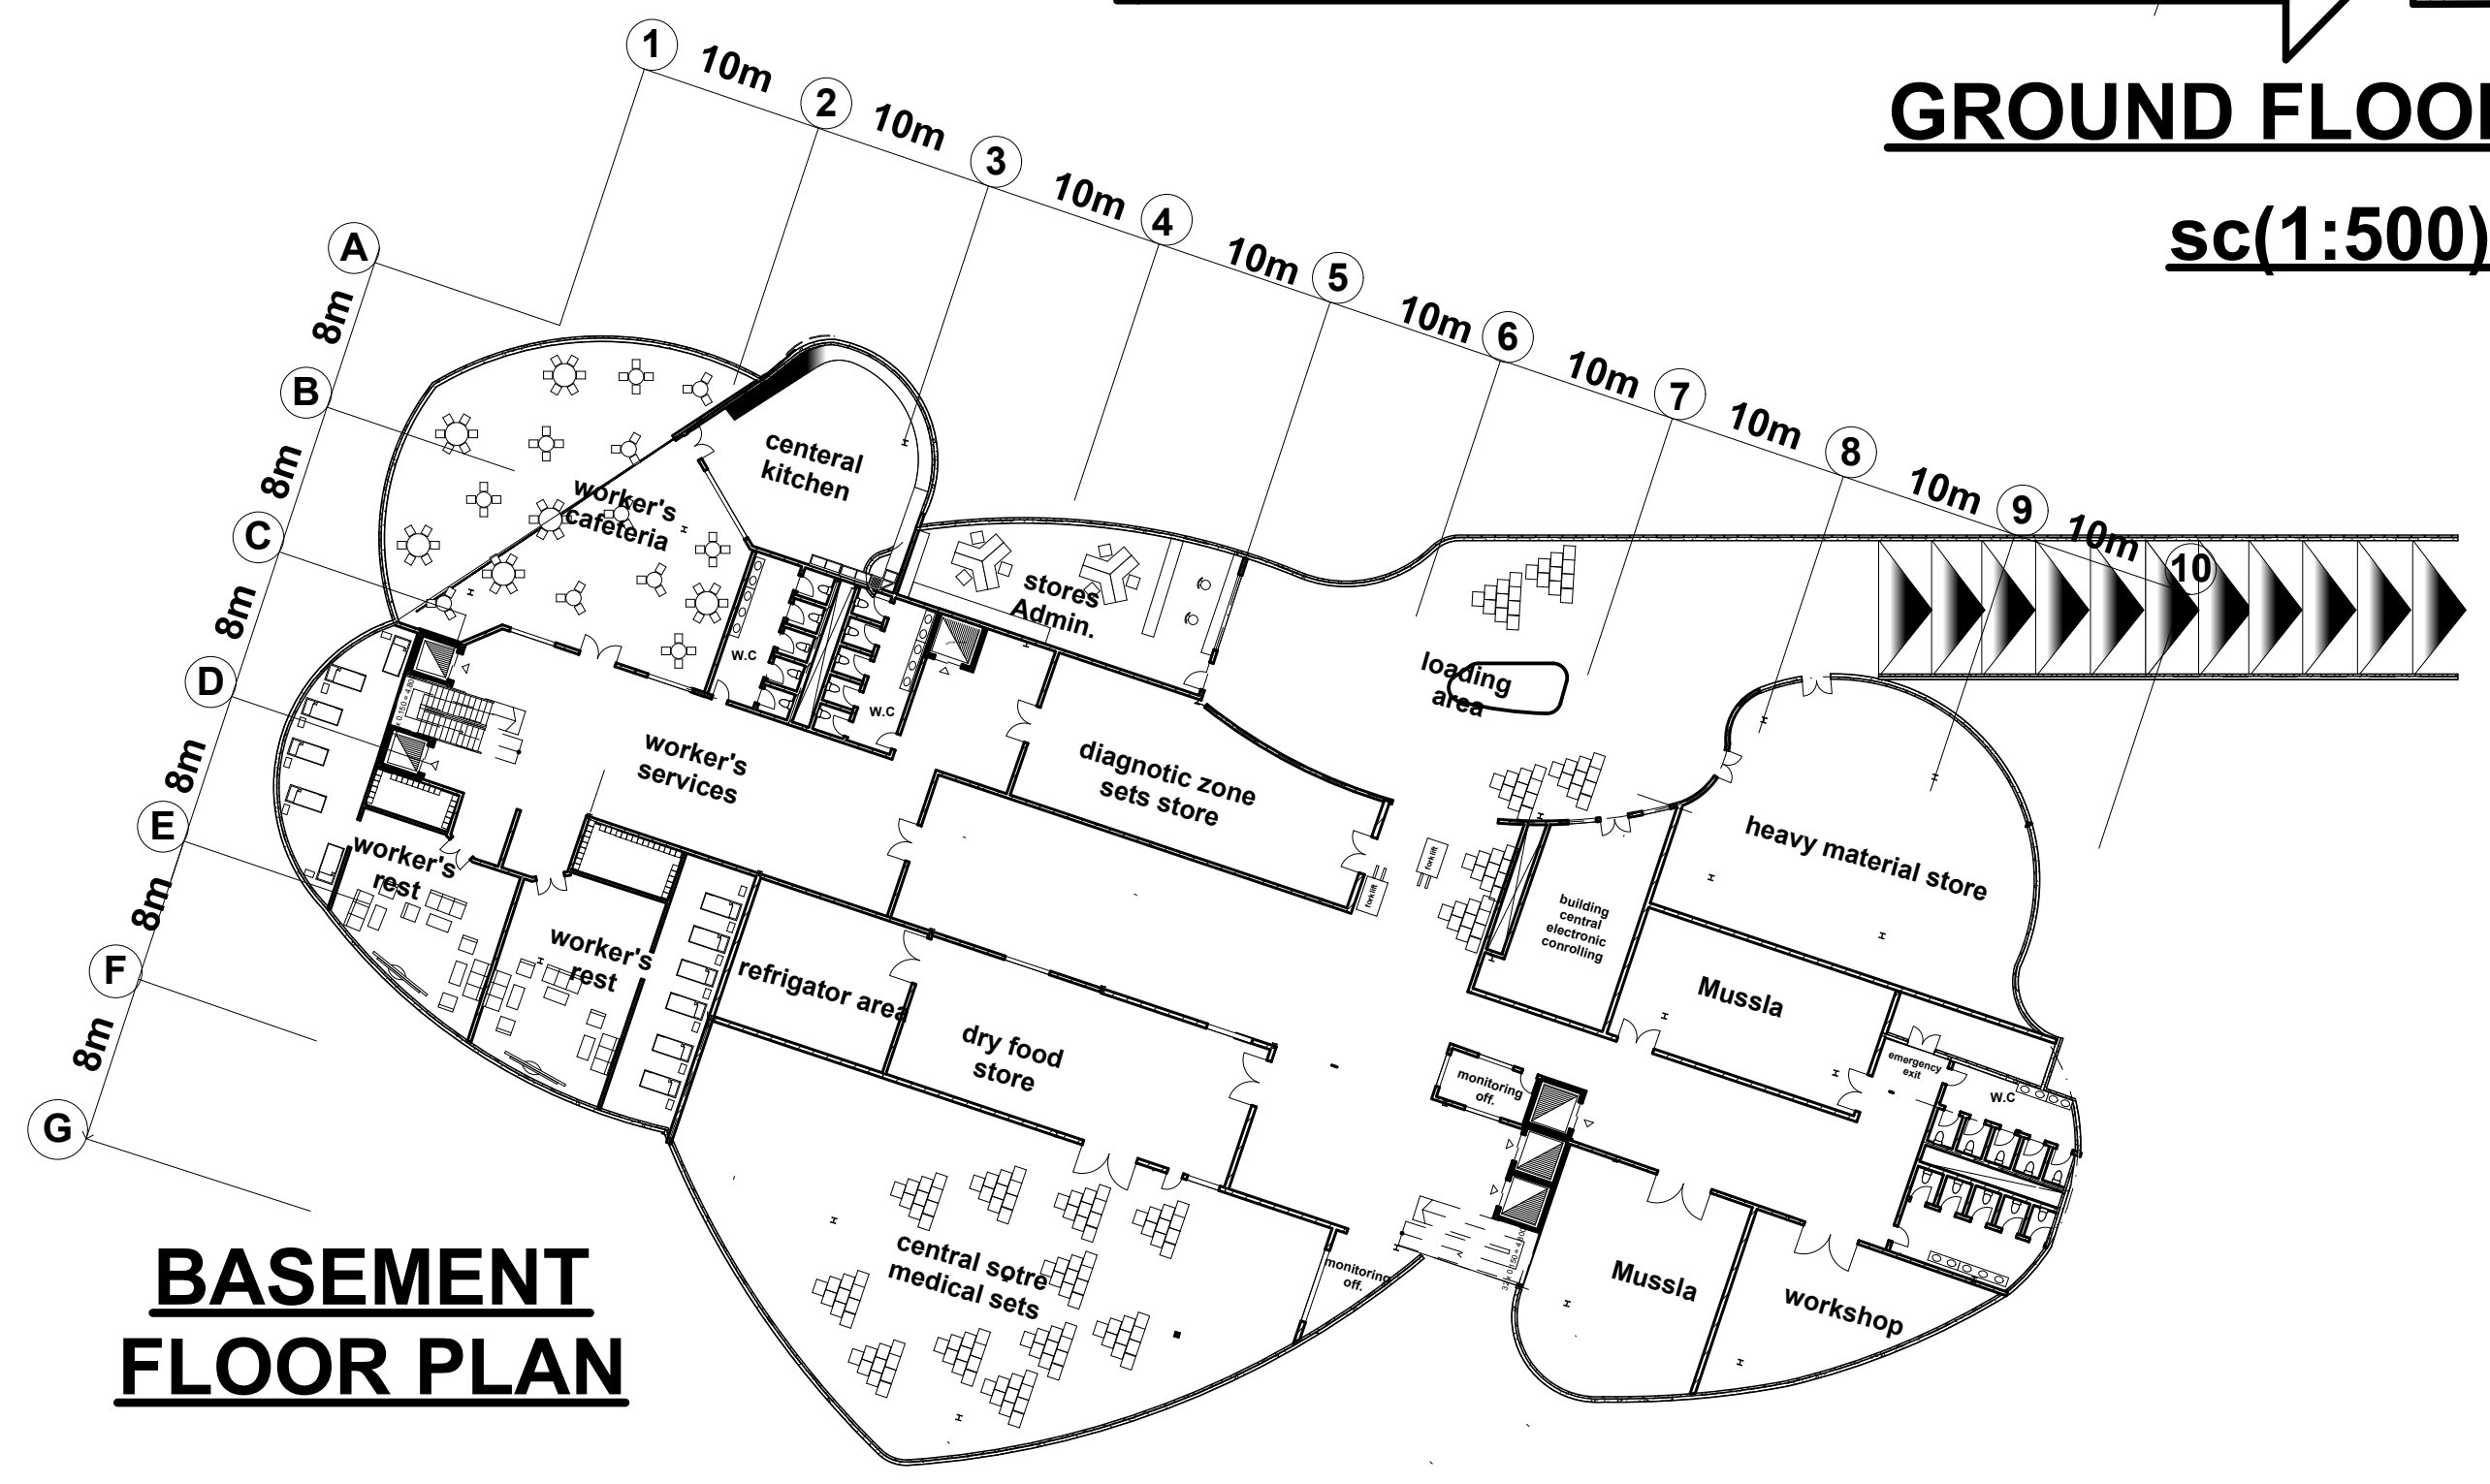

**BASEMENT FLOOR PLAN**

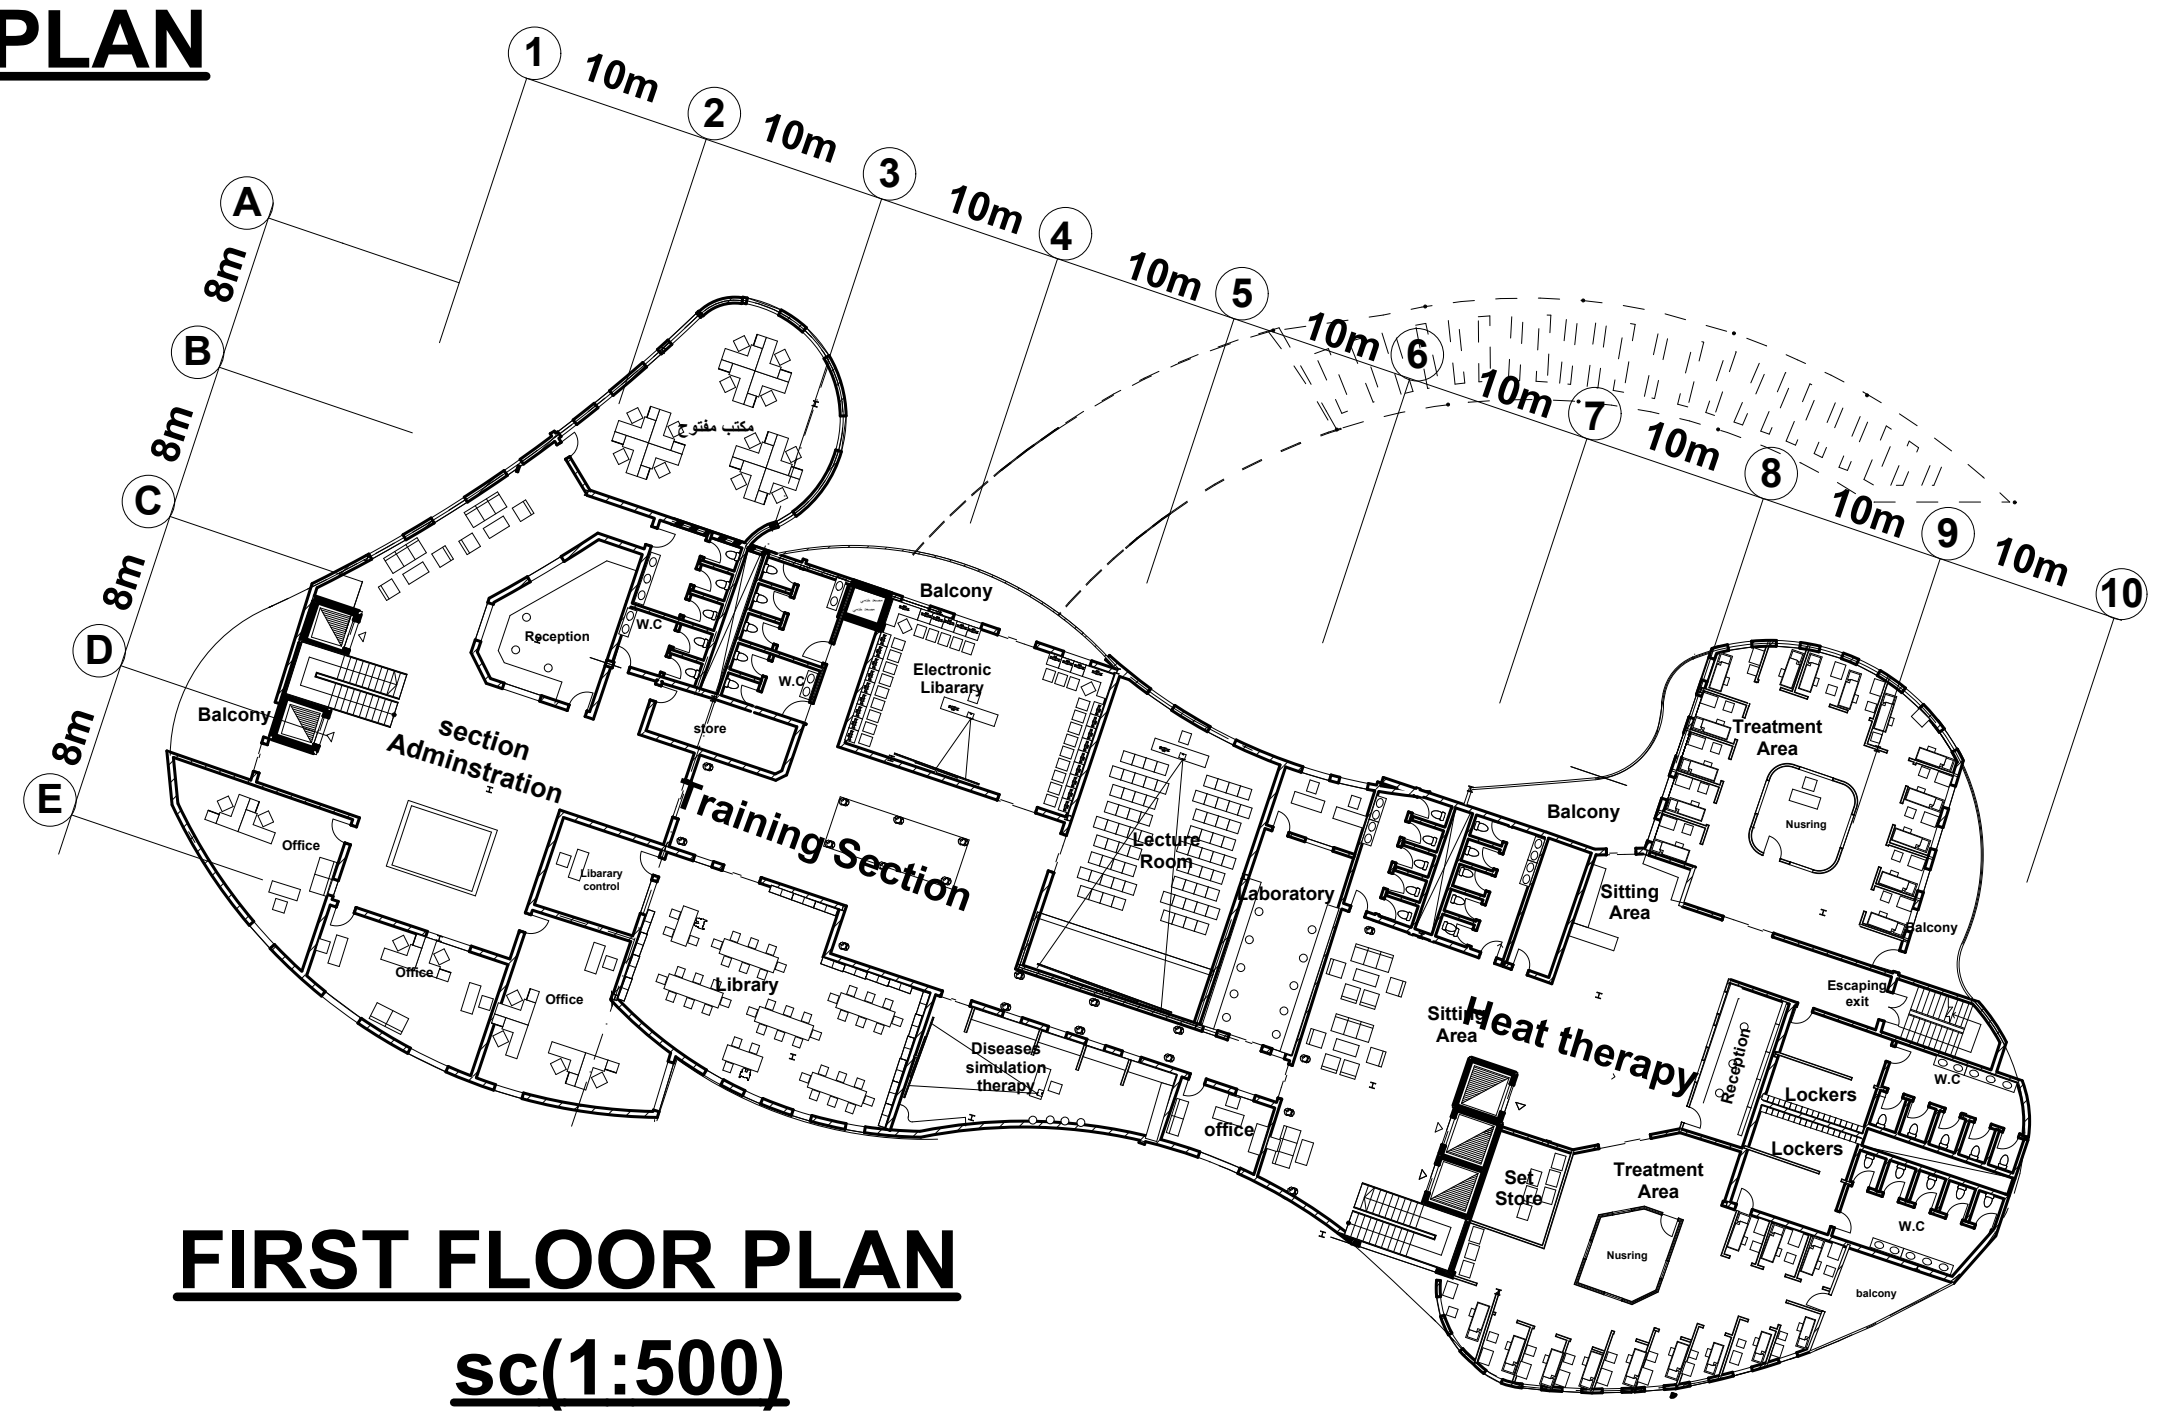

**FIRST FLOOR PLAN**

sc(1:500)