


RESIDENTIAL
NEIGHBOUR

RESIDENTIAL
NEIGHBOUR

RESIDENTIAL
NEIGHBOUR



KOBAR PRISON

AL-BANAYOUSIE STREET

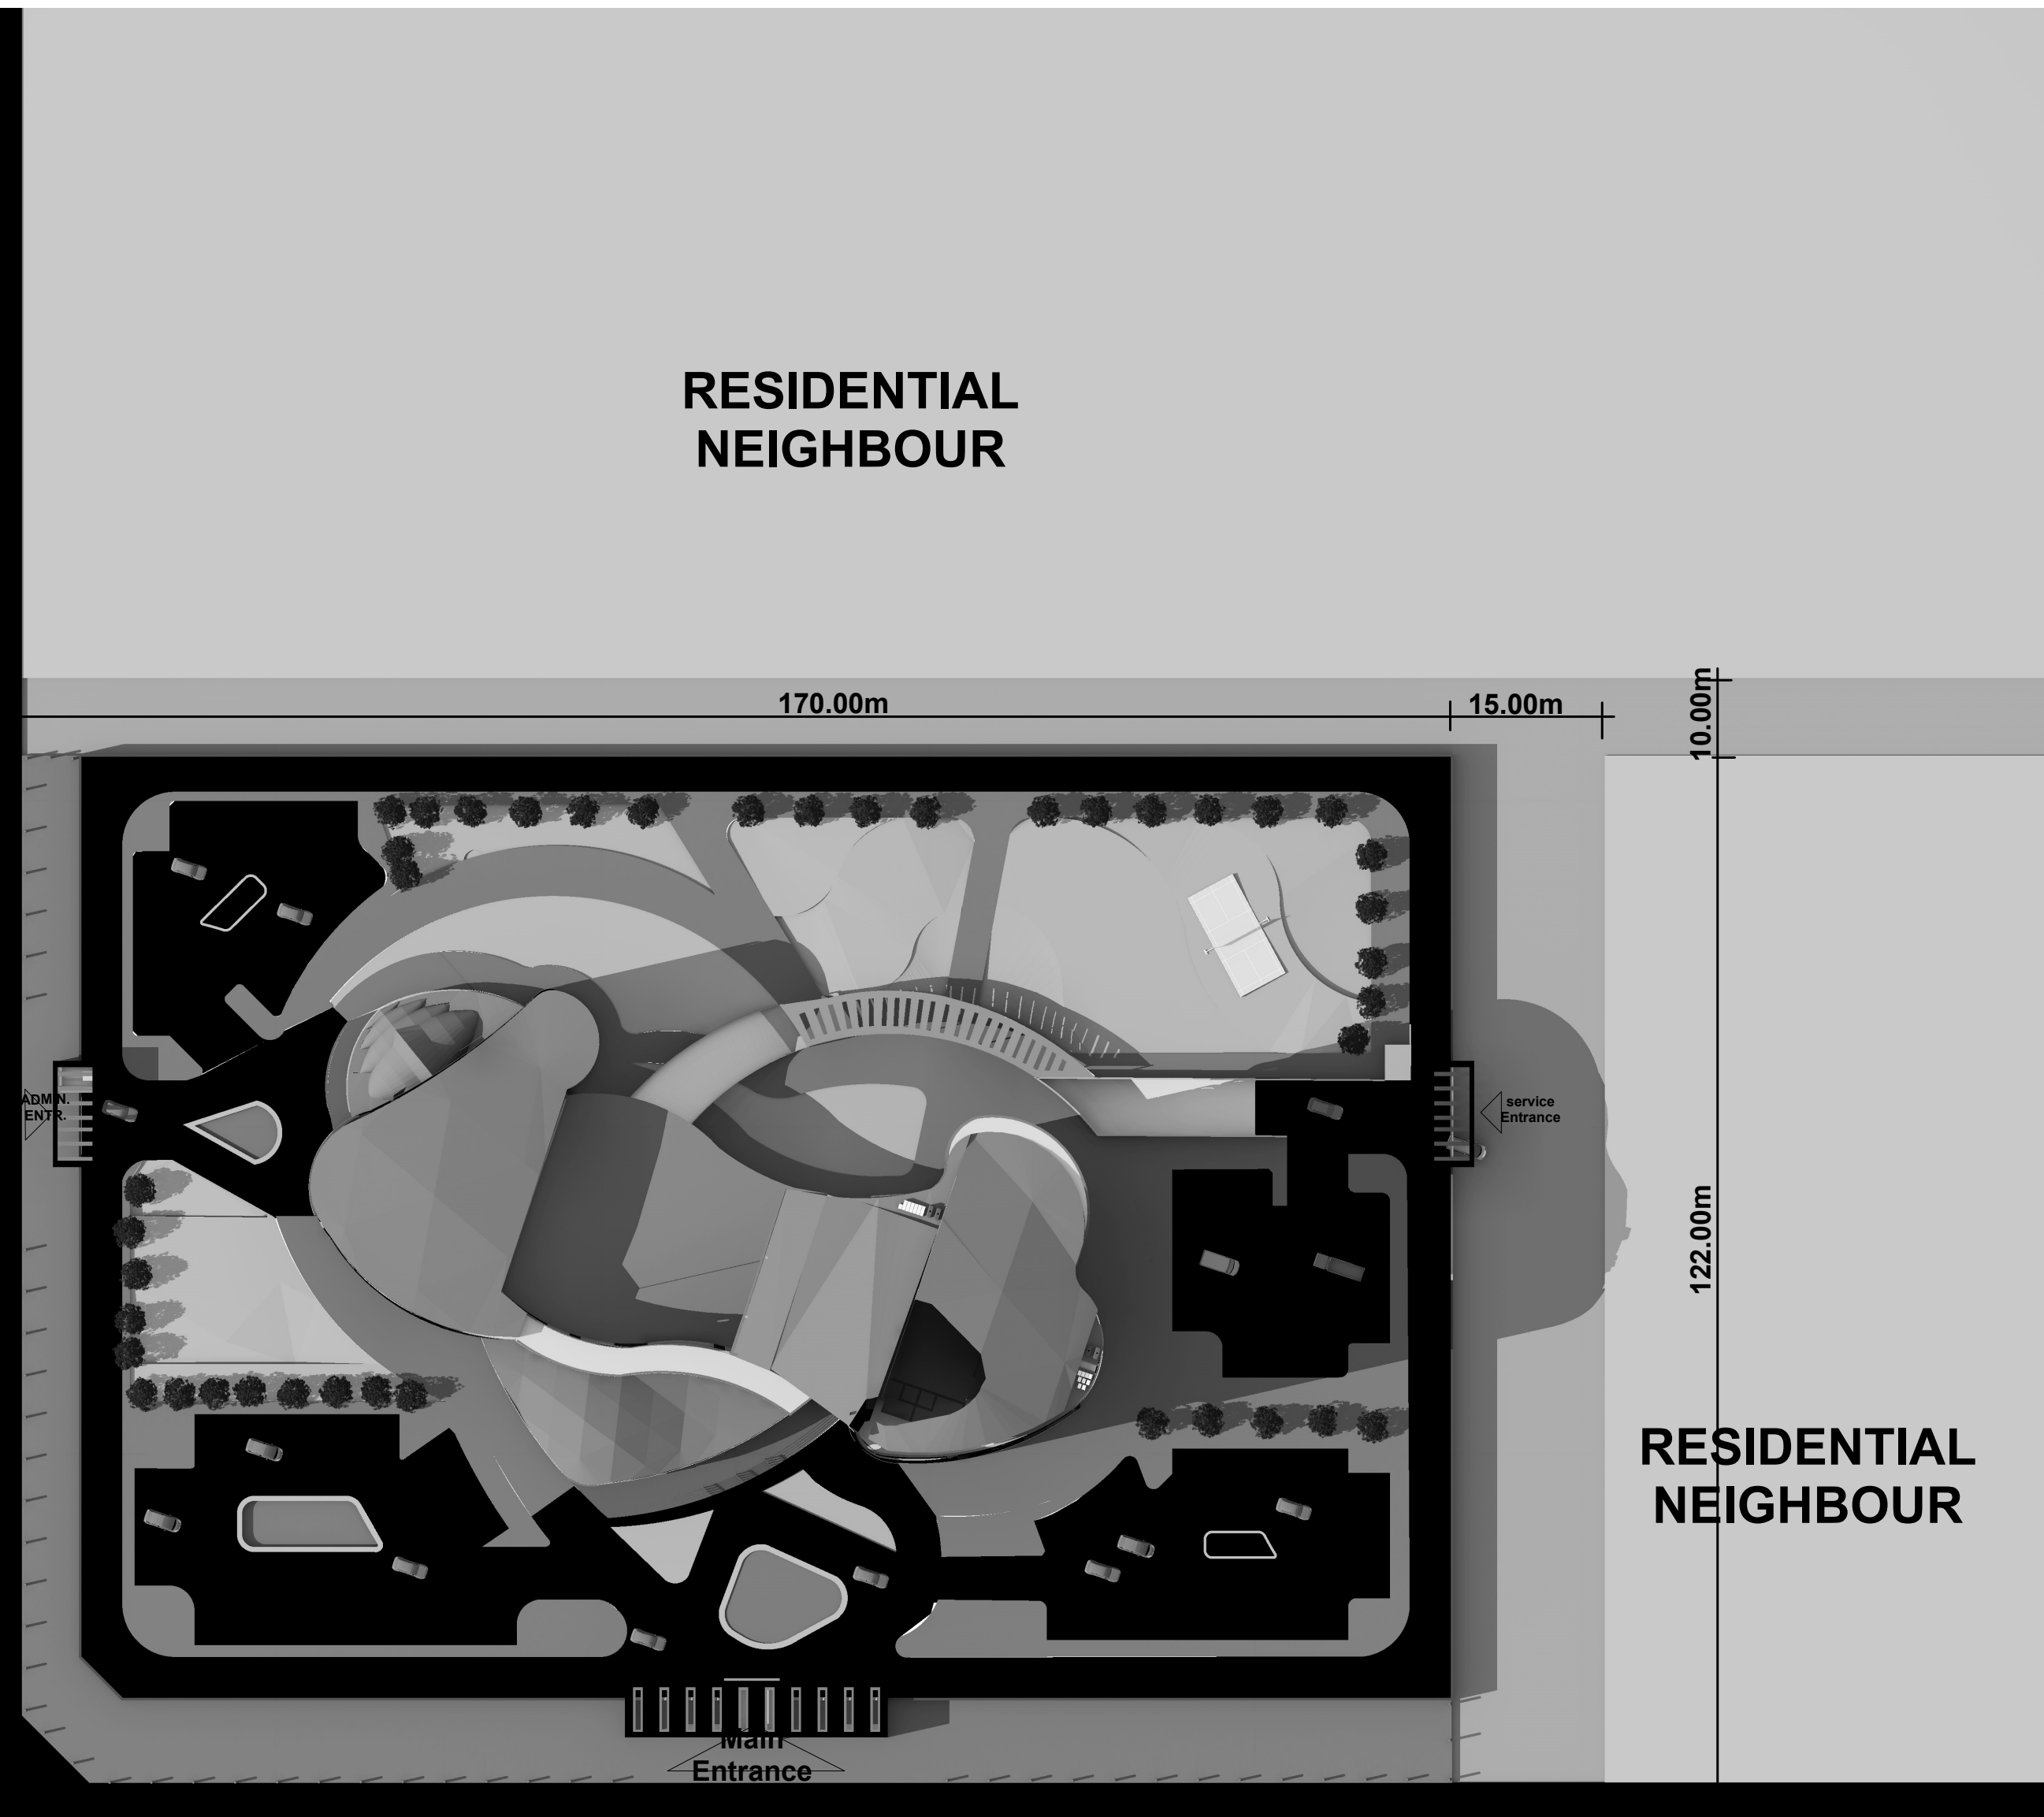

site located in :
sudan - khartoum - bahri

site area :
(122*170)

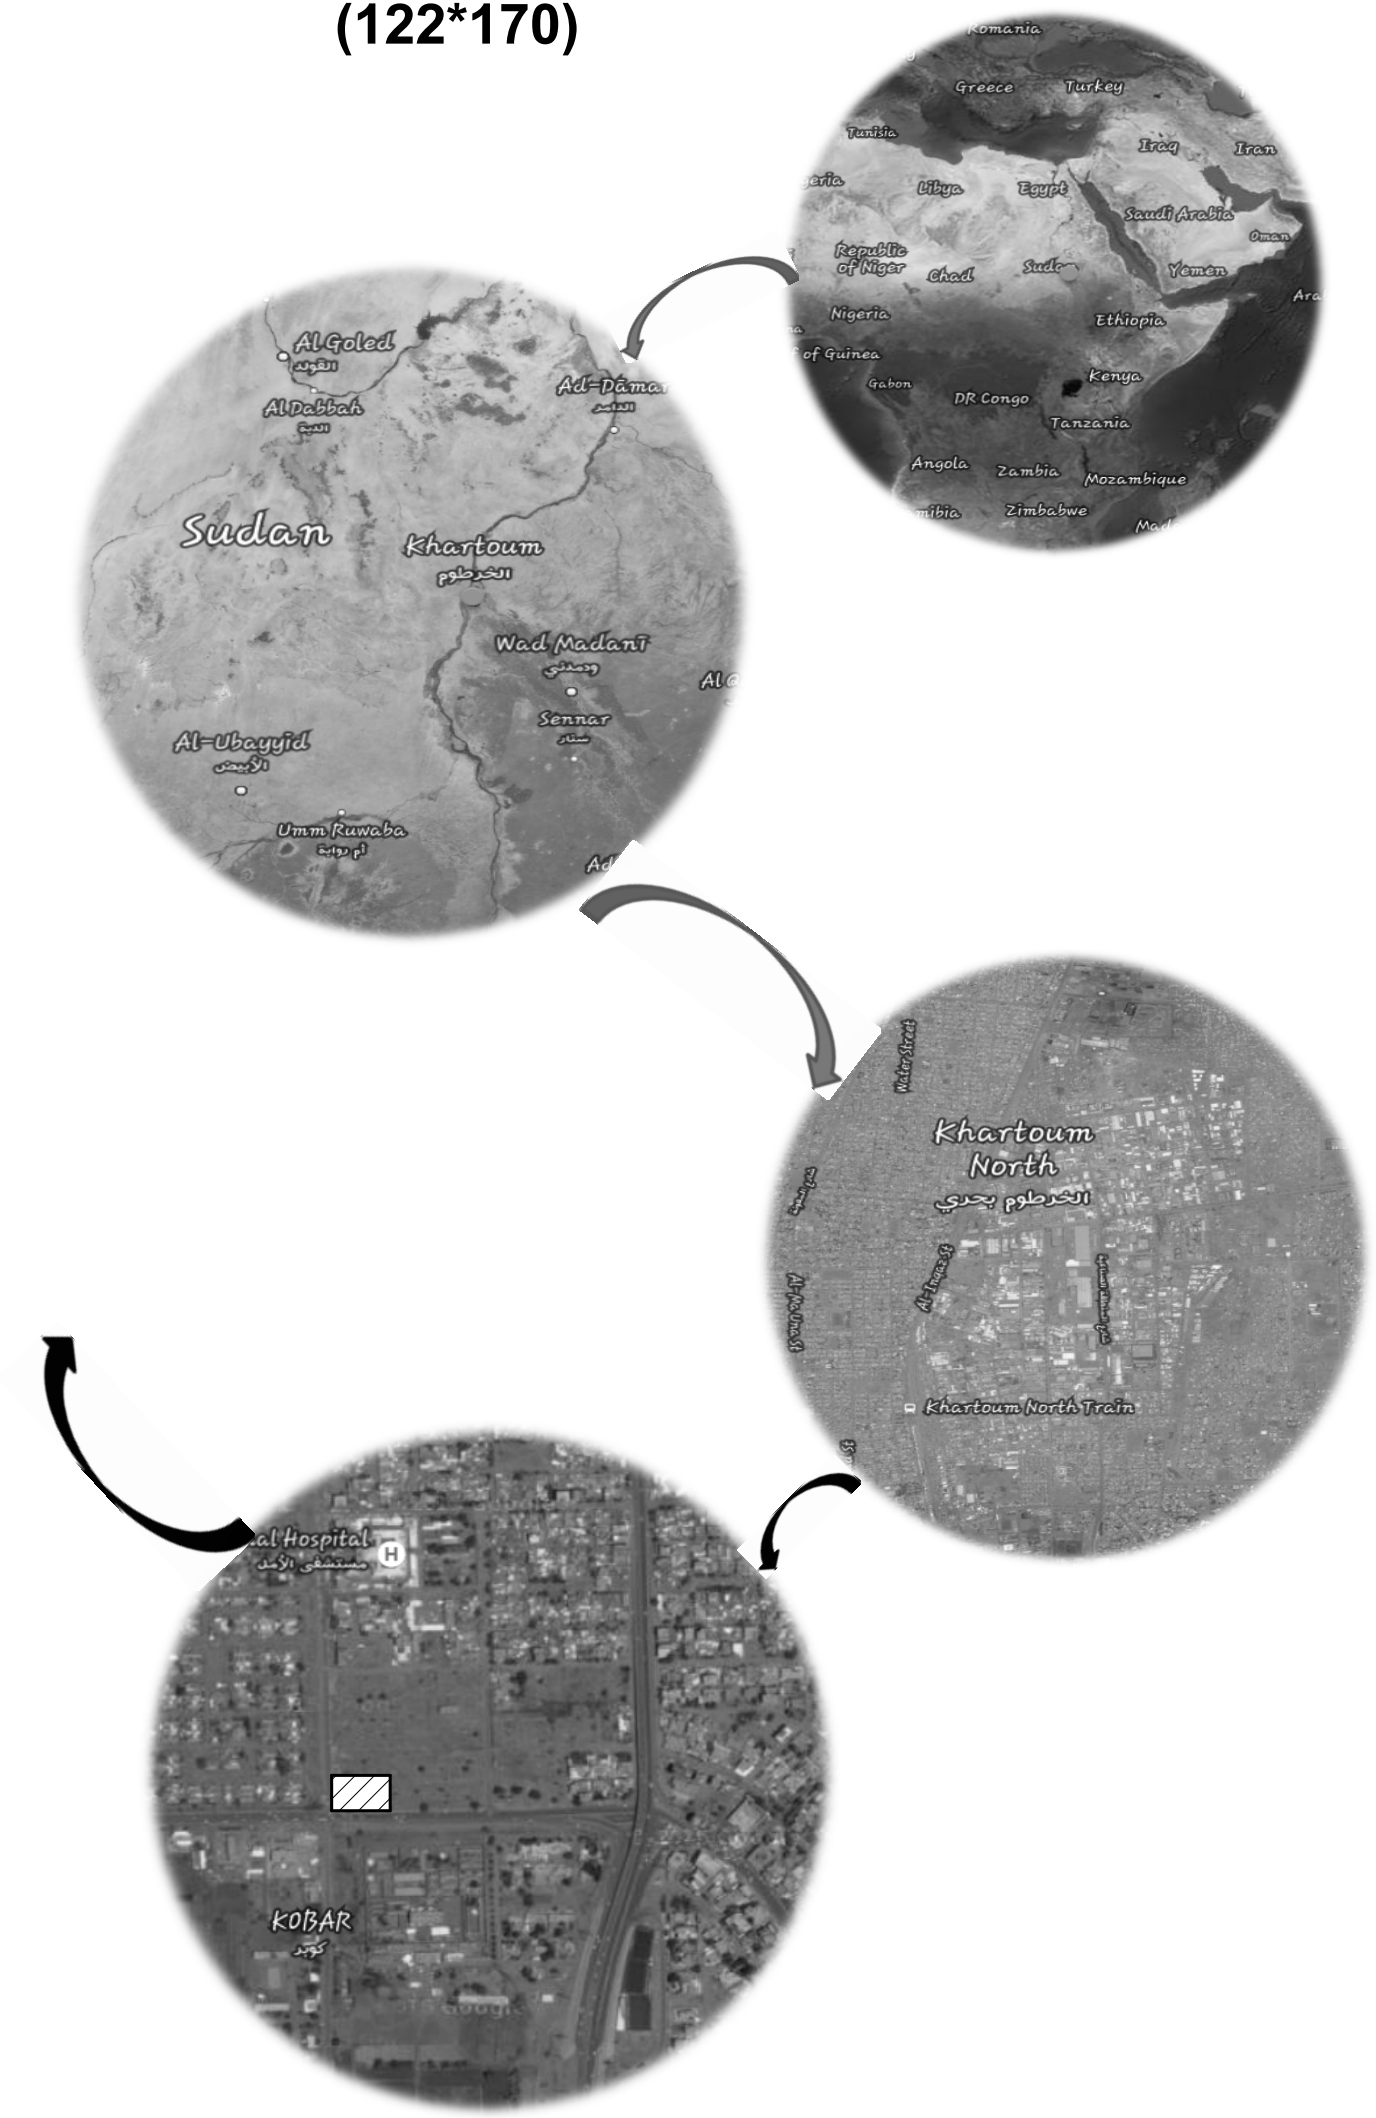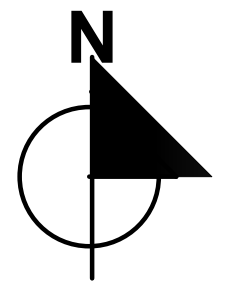

SITE PLAN
sc(1:750)