



**FOURTH FLOOR PLAN**

**sc(1:500)**

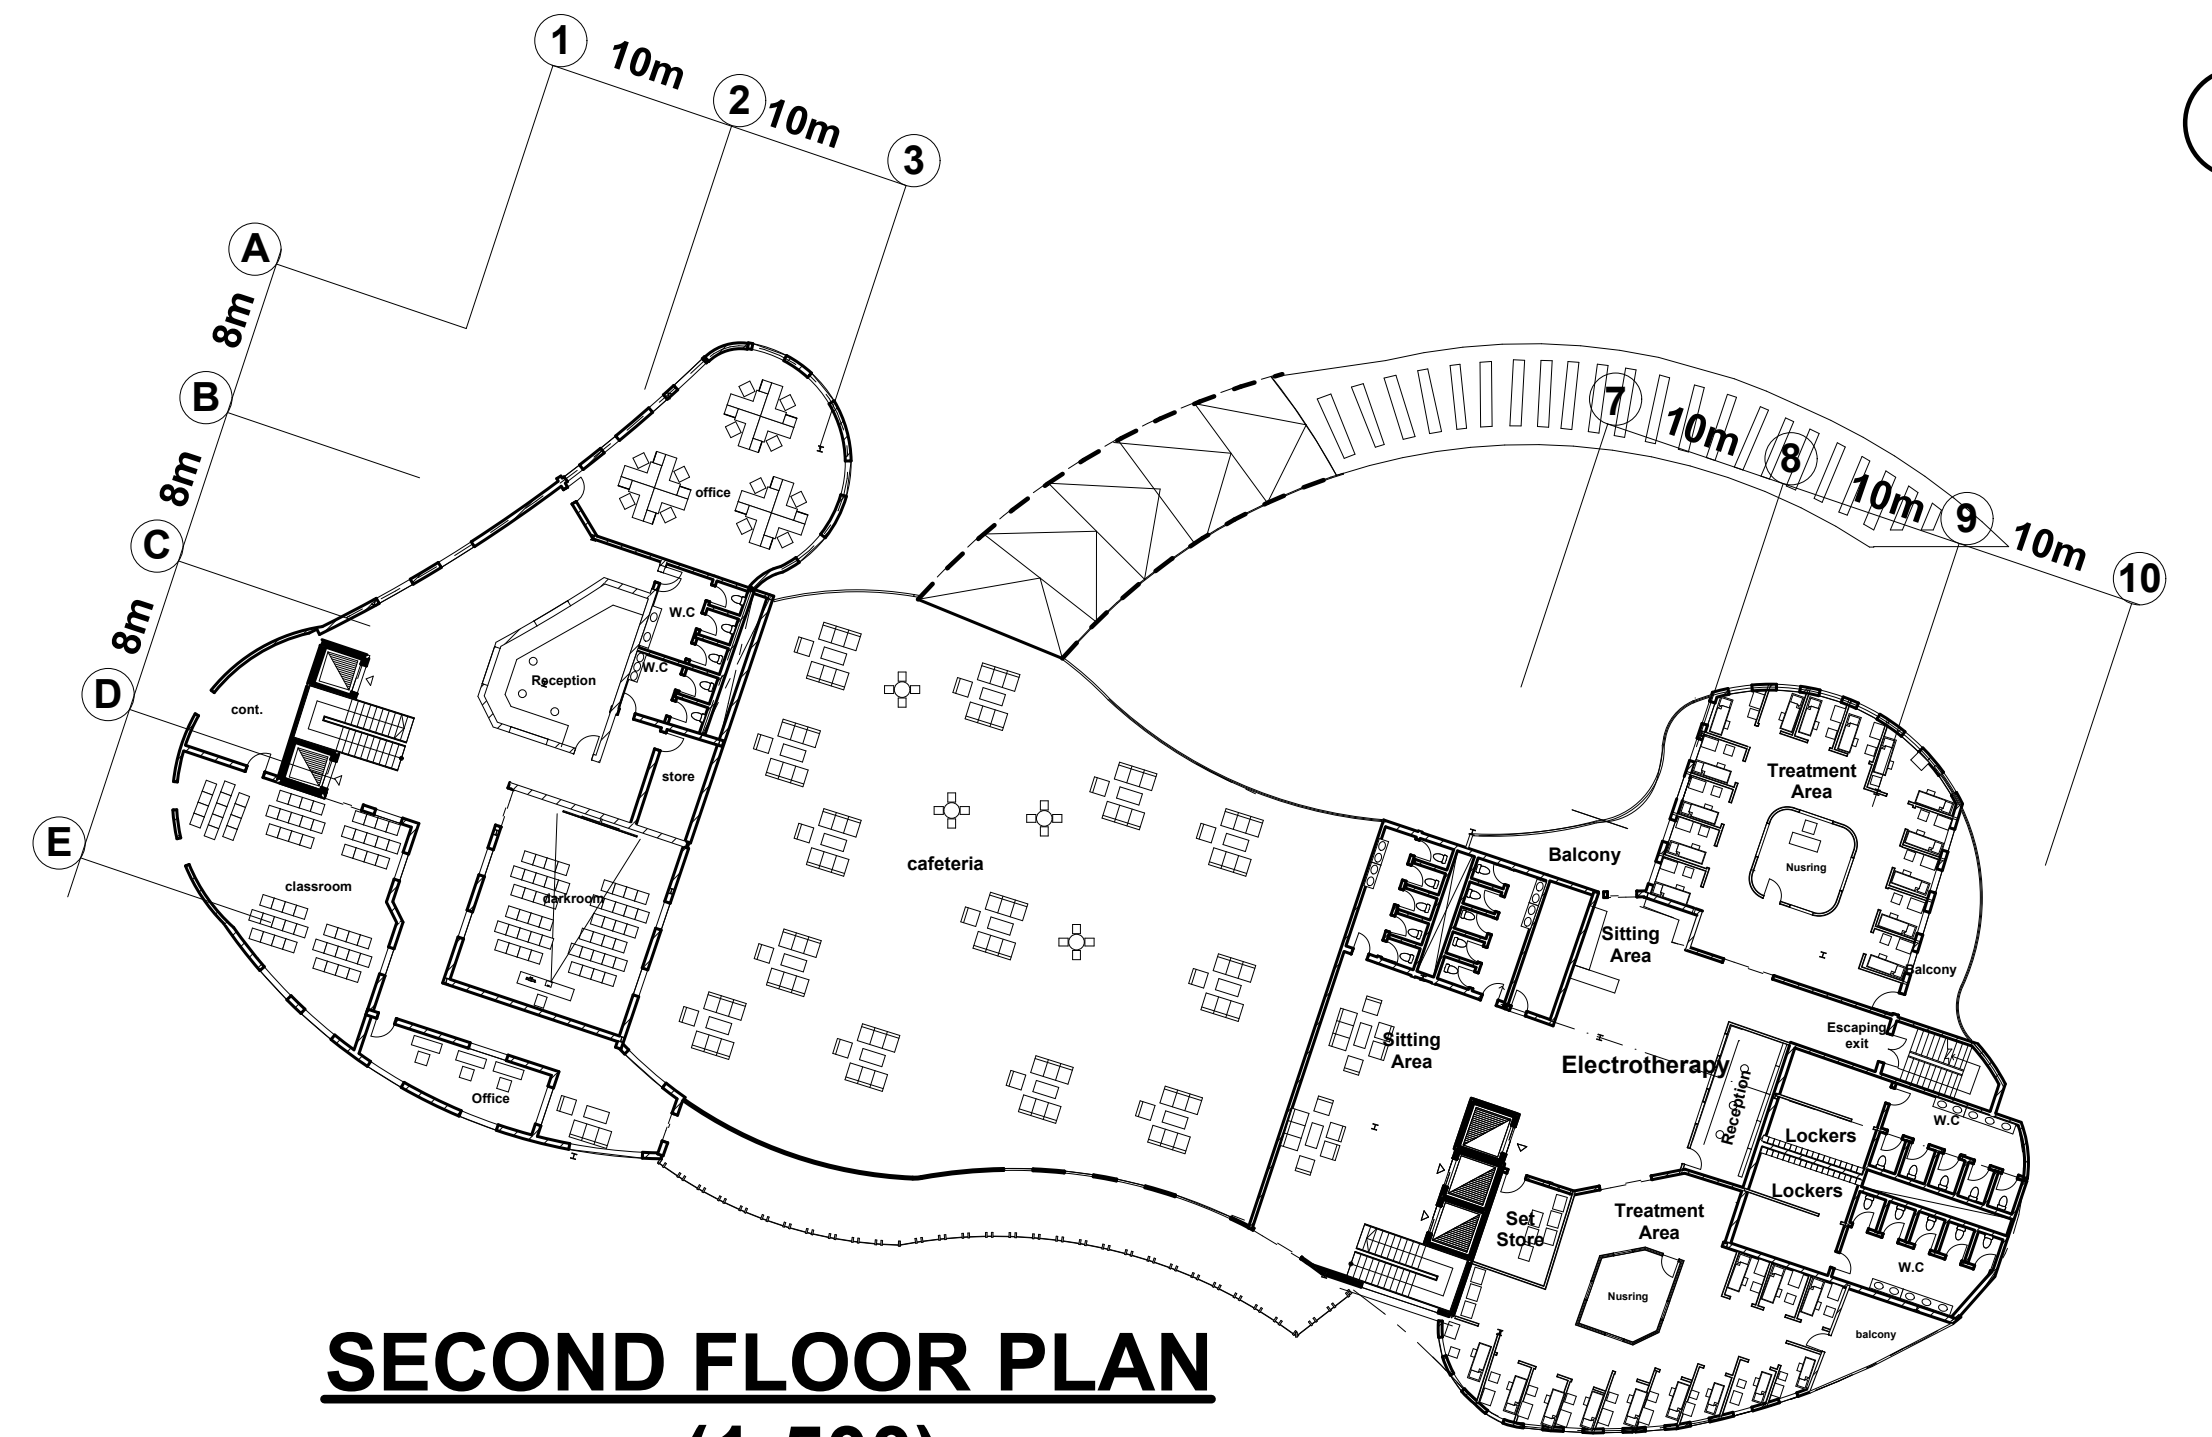


**SECOND FLOOR PLAN**

**sc(1:500)**

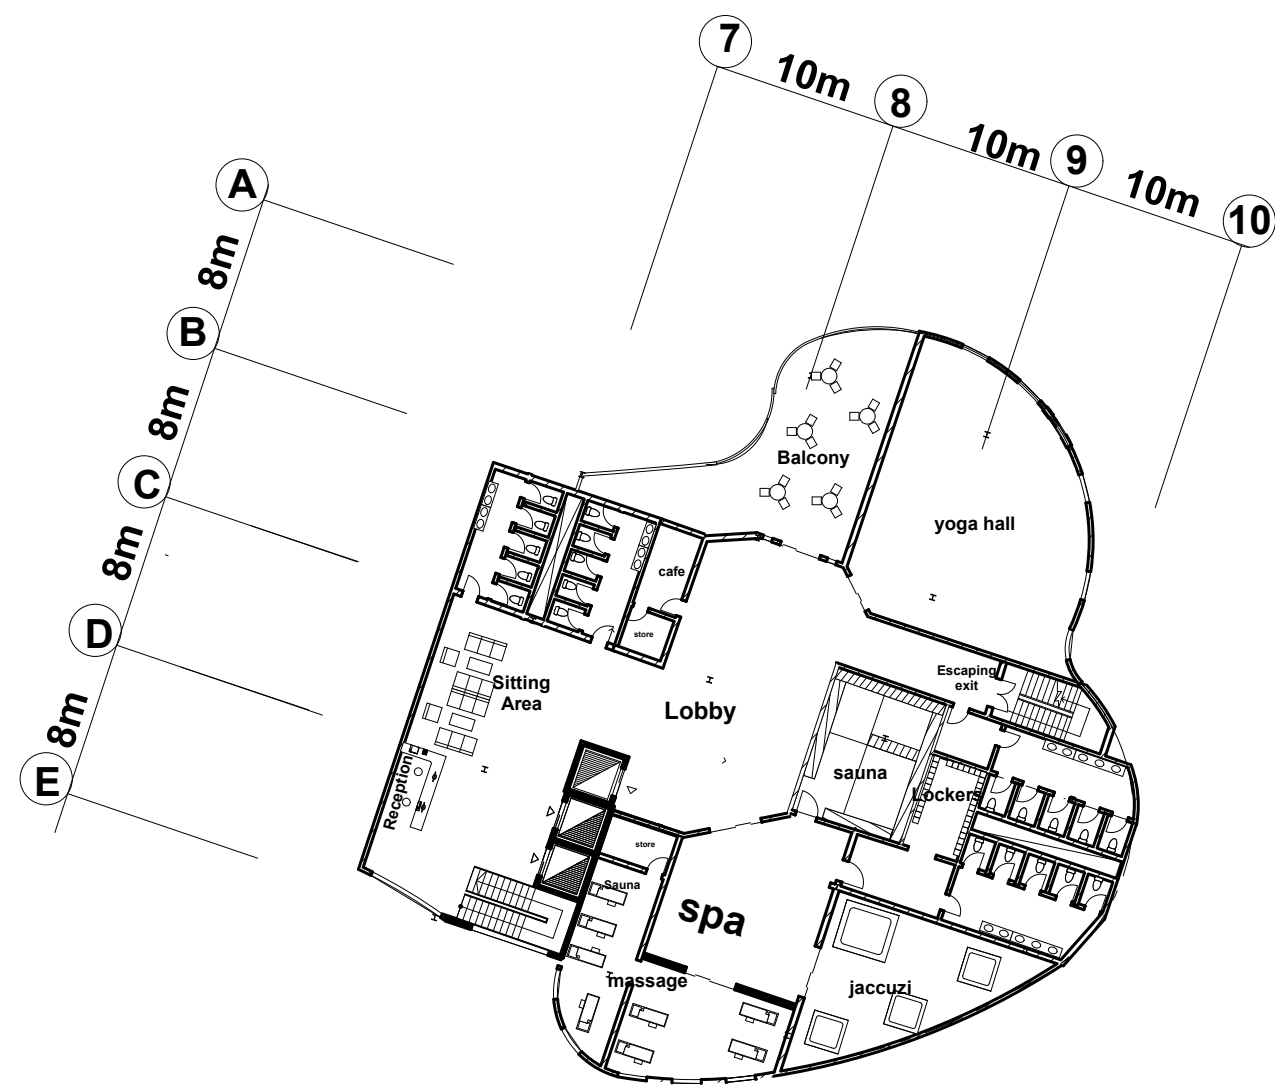

**FIFTH FLOOR PLAN**

**sc(1:500)**

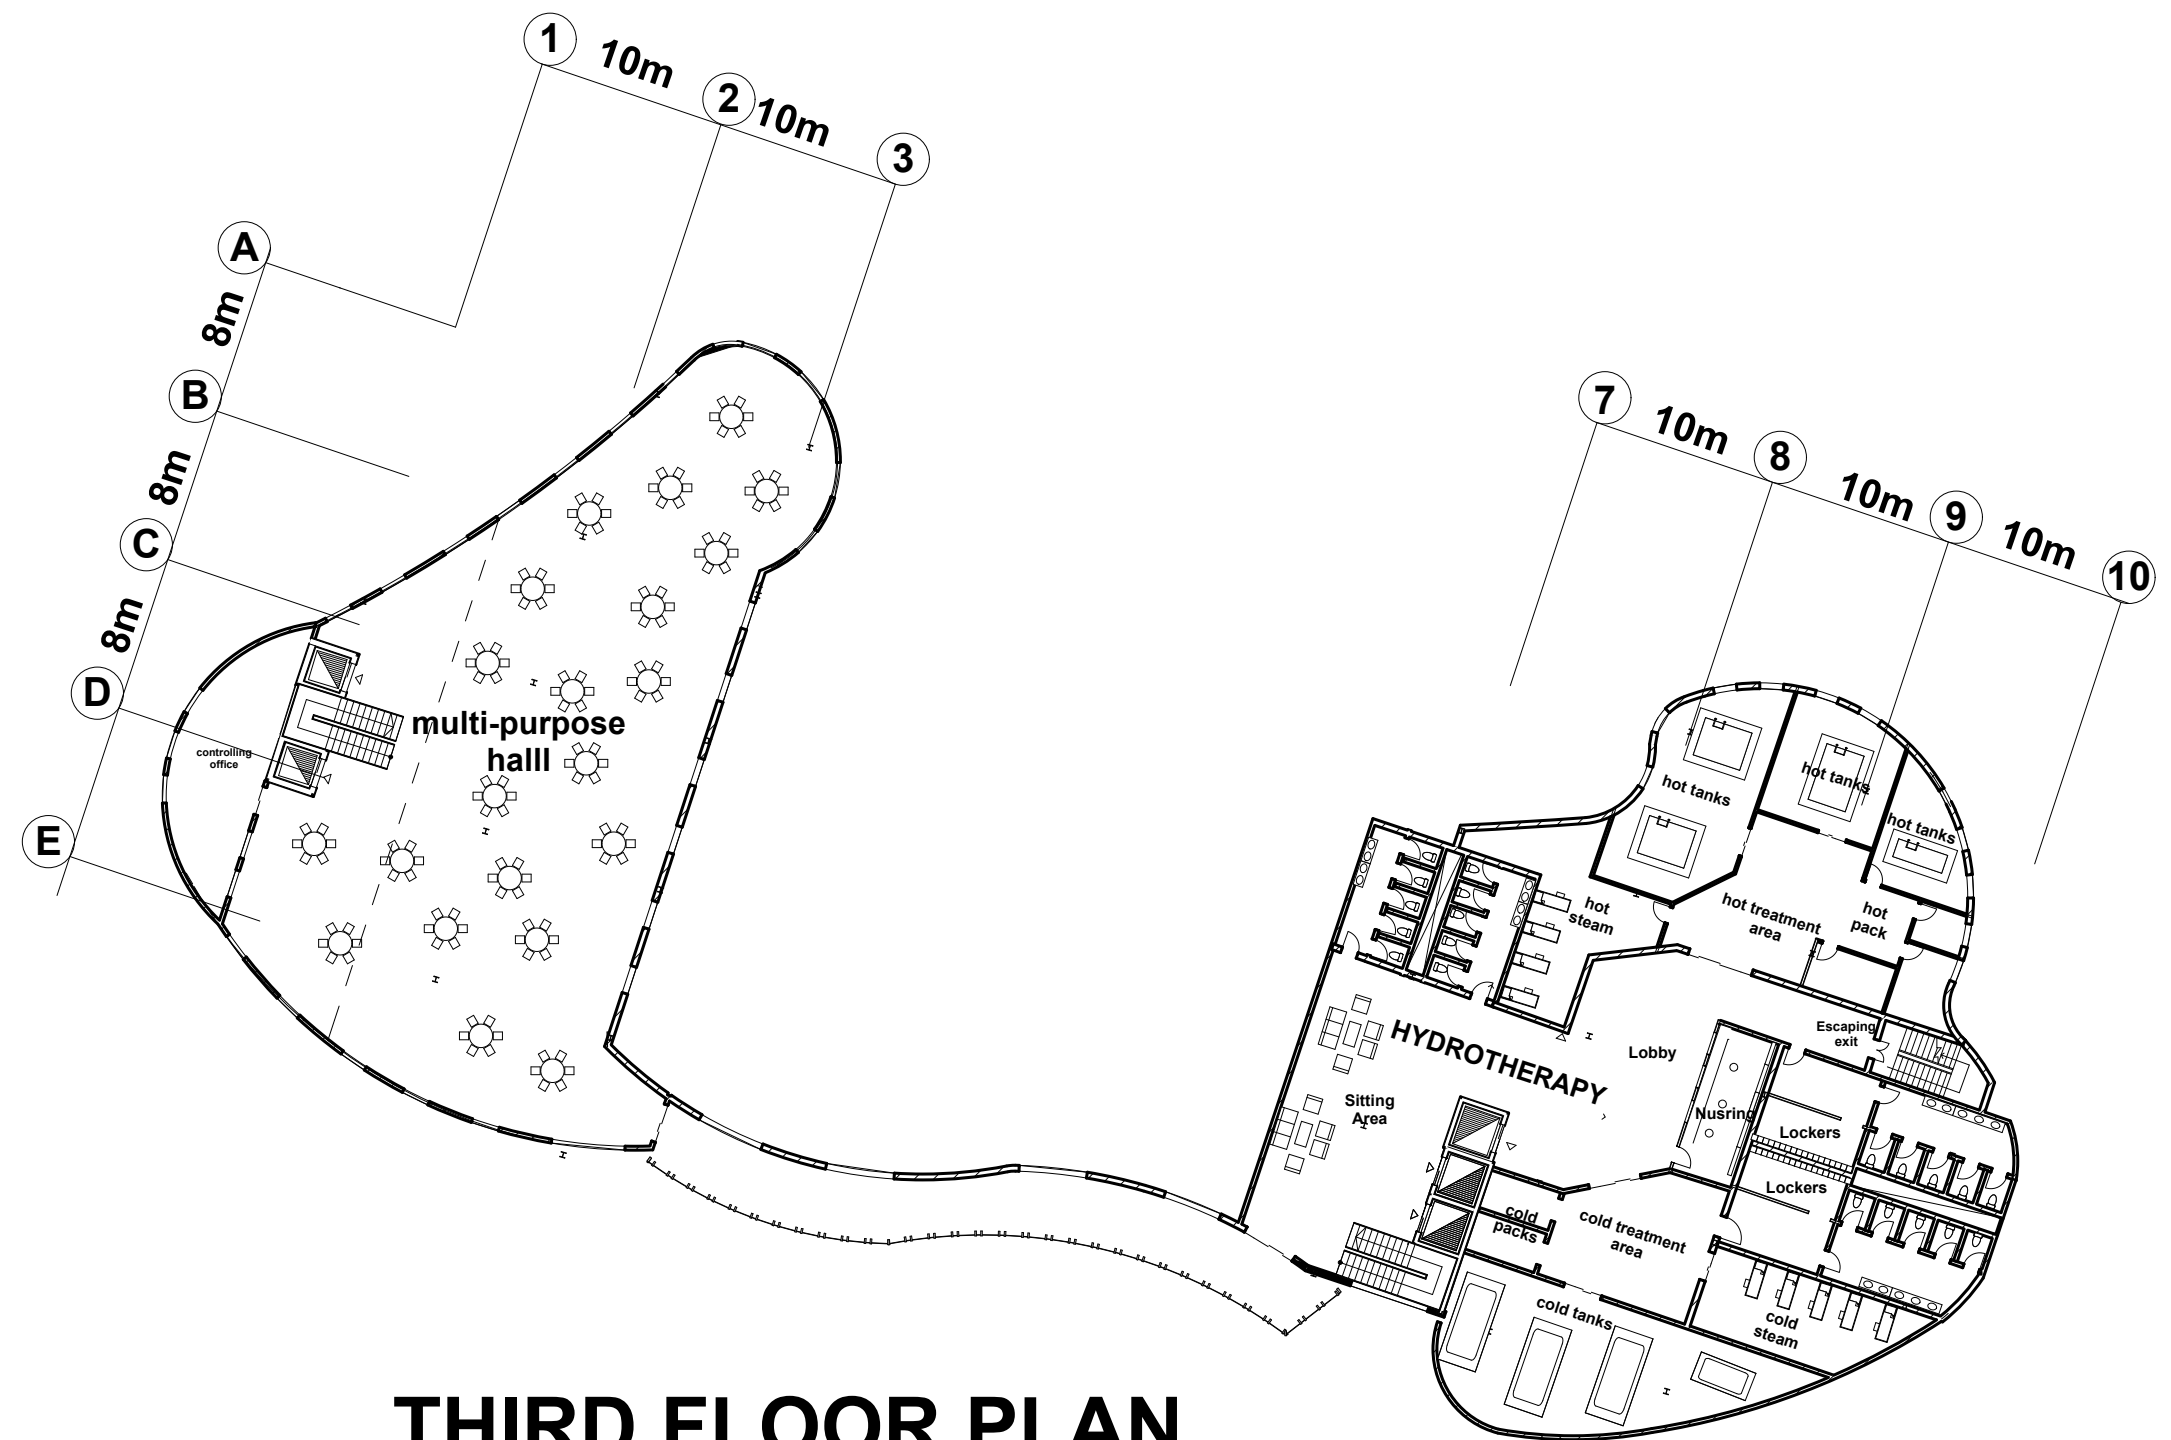

**THIRD FLOOR PLAN**

**sc(1:500)**