




REMARK:

-All Dimension are on Meter.

Symbol	Description
	CASSETTE MULTI FLOW
	RETAIN DIFFUSER GRILL
	60 WATT LAMP
	SMOKE DETECTOR
	WATER SPRINKLERS
	HOSE REEL
	EMERGENCY LIGHTS
	INDOOR UNIT
	OUTDOOR UNIT

KEY PLAN:

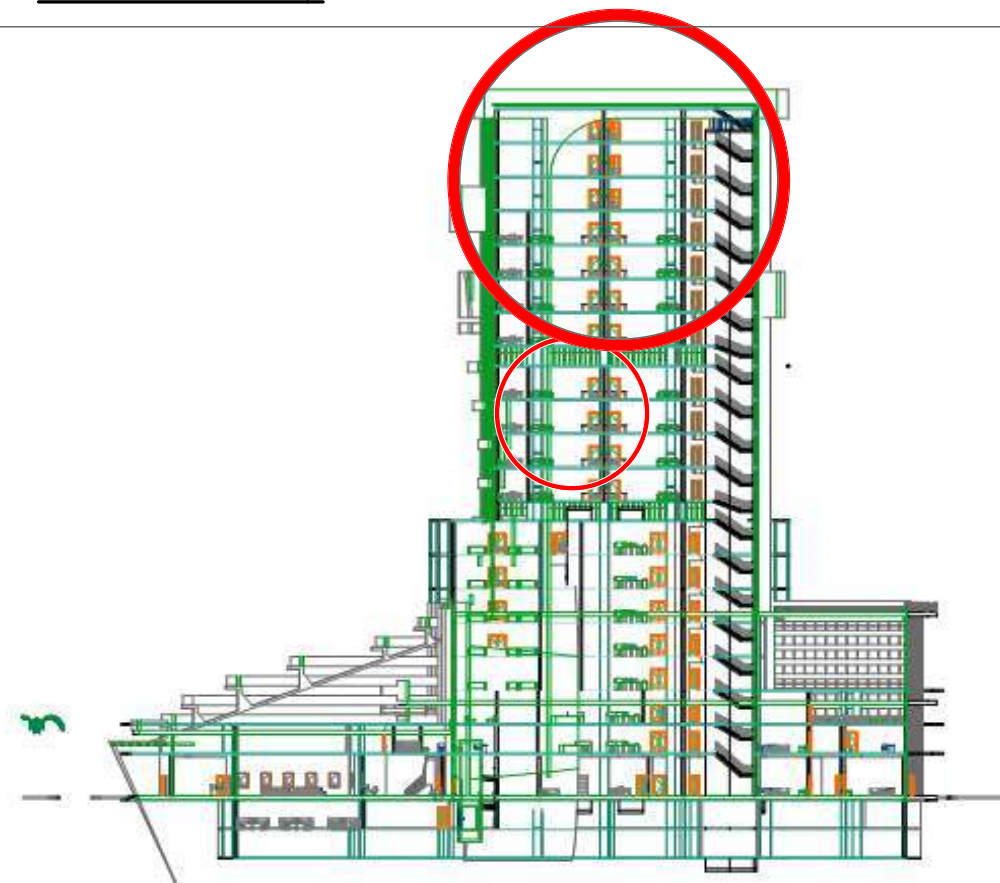

DRAWING TITLE:

**PART SECTION
AIR CONDITION & FIRE FIGHTING
SCALE 1:50**

**SUDAN UNIVERSITY OF SCIENCE & TECHNOLOGY
FACULTY OF ENGINEERING
DEPT. OF ARCHITECTURE
5TH YEAR
WORKING DRAWING**

