


N
all dimensions are in meter

- F1 std palysoft flooring 10mm rubber compacted base
- F2 vinly flooring adhesive cement mortar 2cm mix 1:3:6 D.P.C 2 layers R.C flat slab 1:2:4 mix hardcore
- F3 carpet glue stepped metal platform
- C1 exterior cover thermal insulation exterior dome metal framing airspace metal framing projection dome nano seam panels
- C2 BCOMS sandwich wall outer skin micro rib flat (yellow color) purlins main rafter monoslope
- C3 polyester fabric with PVC coating

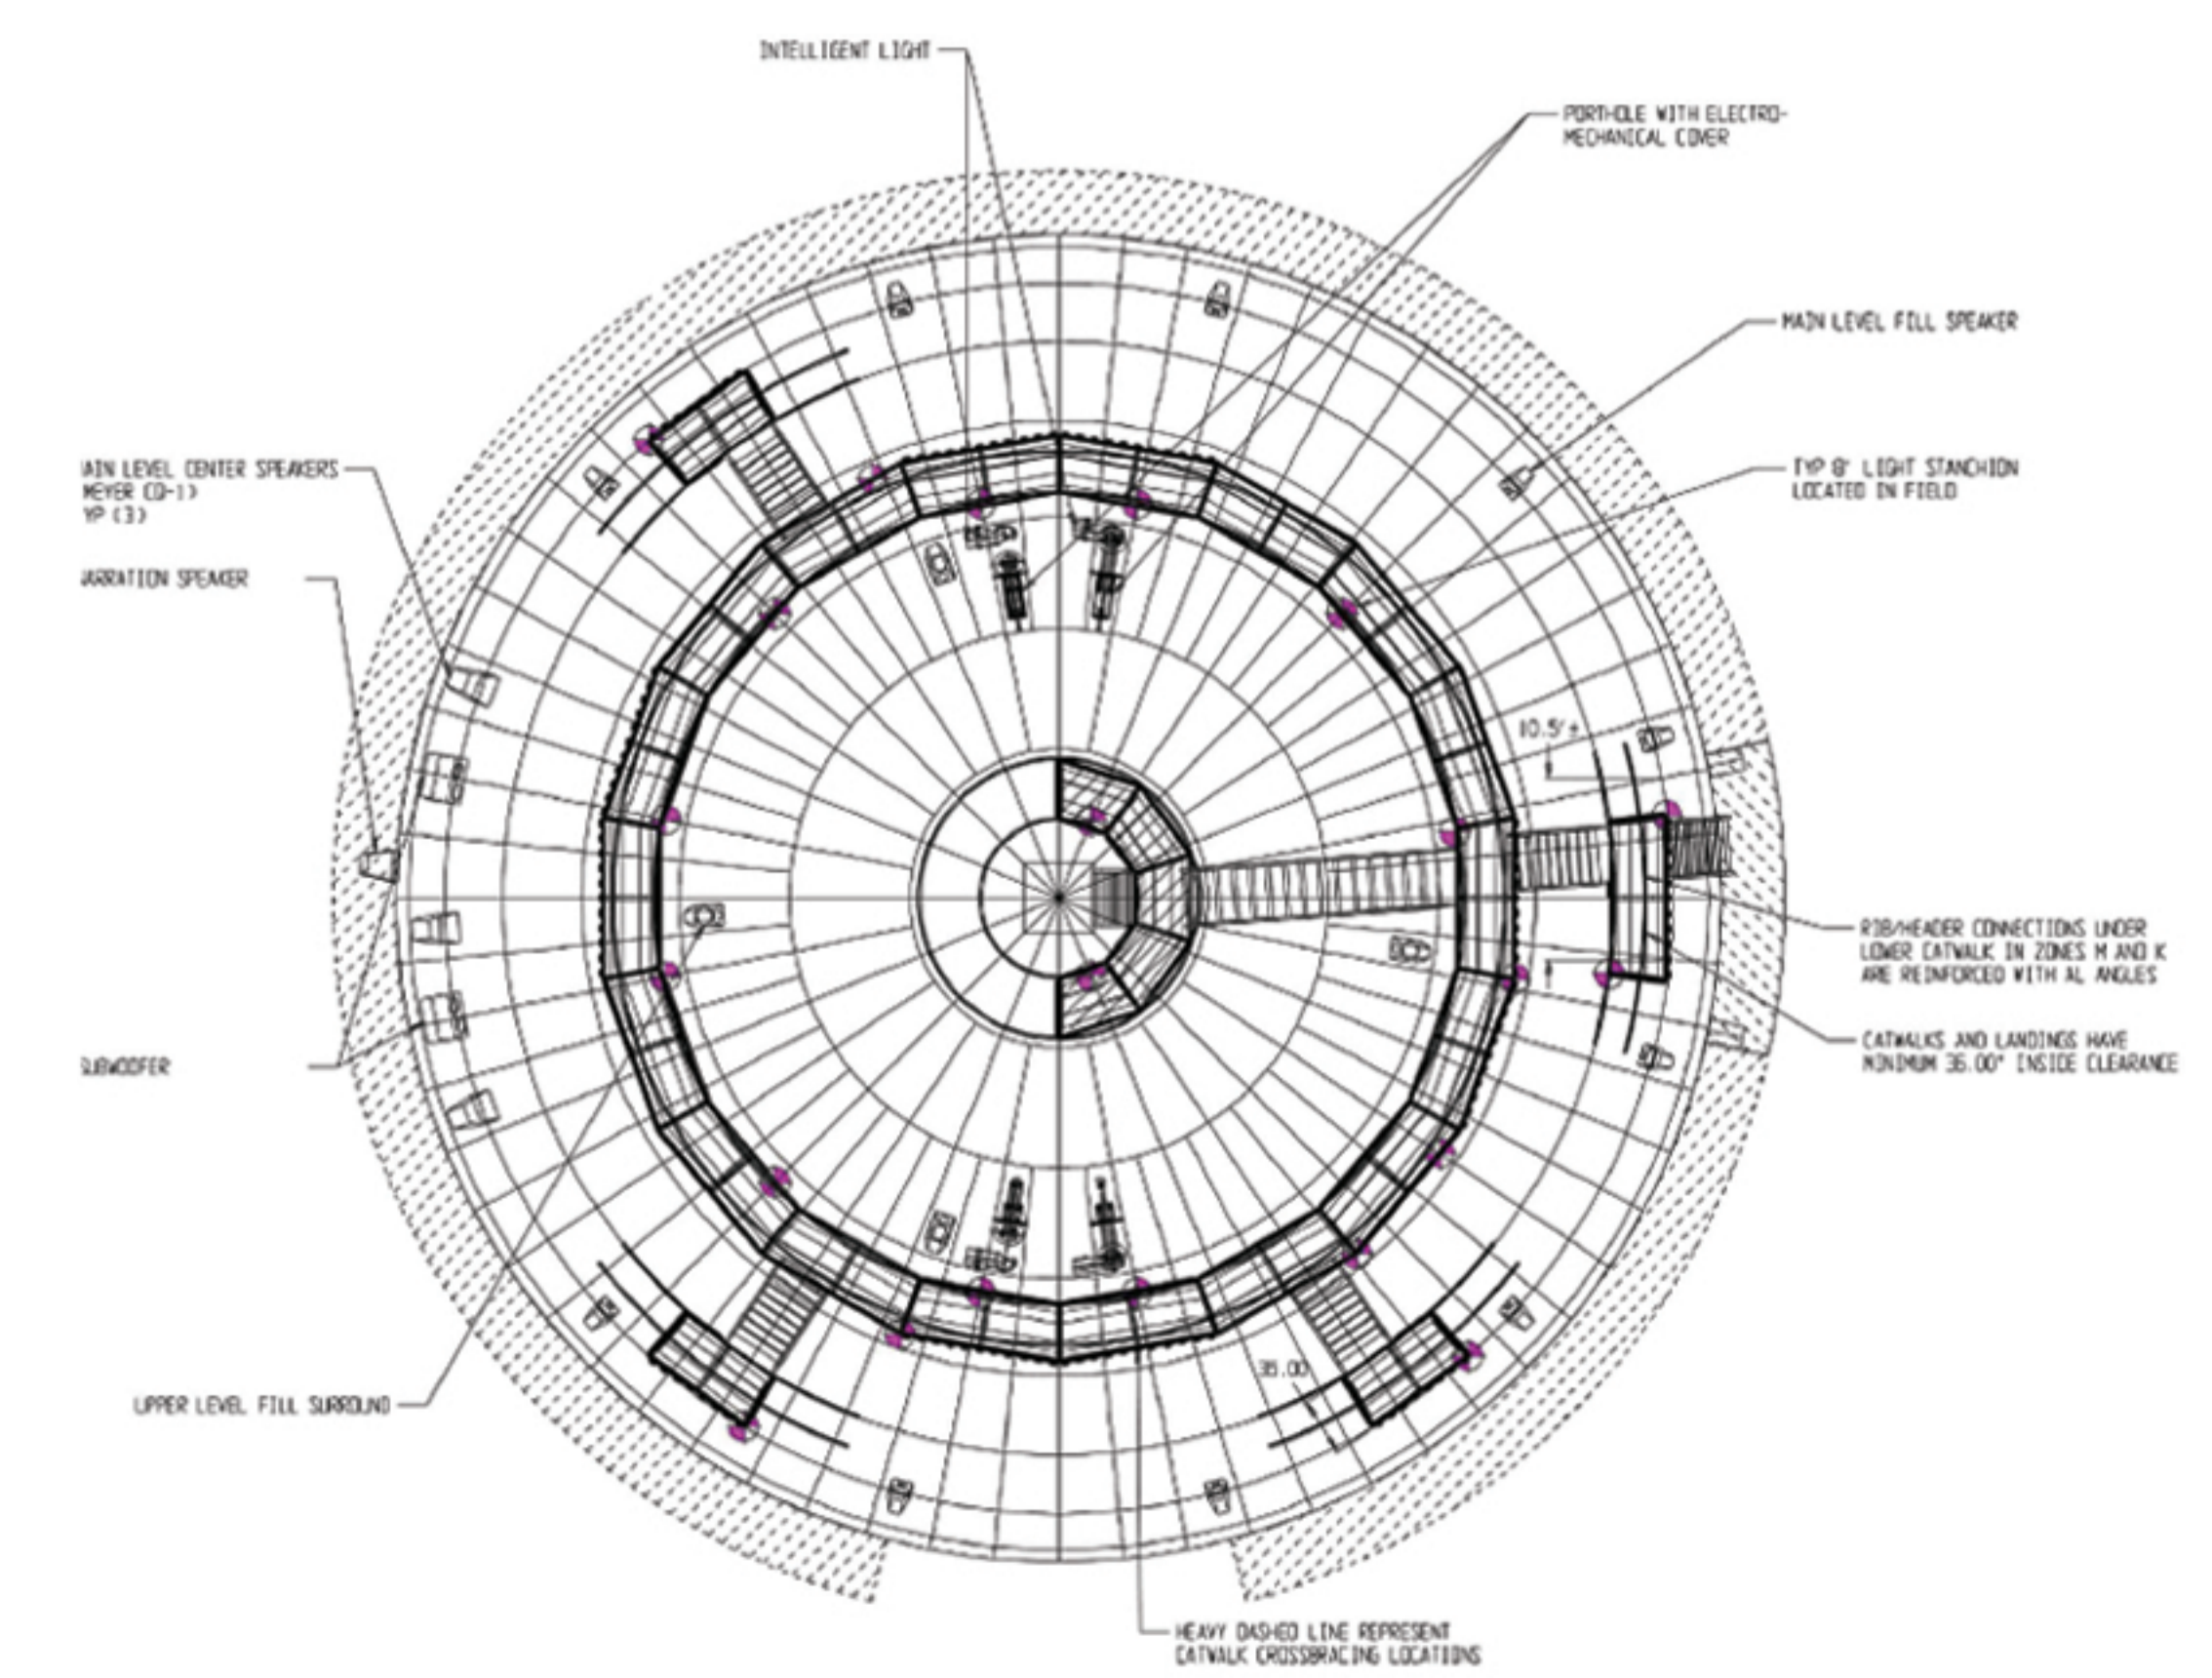

part plan(planetary) scale 1:50

sudan university of science and technology
college of architecture and planning
fatimah omer osman ali
children science center

