

ALL DIMENSIONS IN METER UNITS

DOORS		
SYMBOL	HEIGHT	WIDTH
D1	2.00	2.10
D2	2.00	1.50
D3	2.00	0.90
D4	2.00	0.80

FLOORS	
F1	50*50*0.8cm pocelain white tile over screed 1:6 over D.P.C 2 layers over P.C 10cm over hardcore
F2	maroon carpet 2.5cm thick over glue layer postic over tiles 40*40*2cm con.til. over plain concrete 10cm over normal sand 10cm over hard core
F3	80*80*2cm gray marble tile over screed 1:6 over D.P.C 2 layers over P.C 10cm over hardcore
F4	60*60*2cm beige marble tile over screed 1:6 over D.P.C 2 layers over P.C 10cm over hardcore

	SPRINKLER & FIRE DETECTOR
	CASSETTE MULT FLOW
	SECONDARY DUCT 40CM
	MAIN DUCT 60CM

SUST
**COLLEGE OF ARCHITECTURE
 KHARTOUM STOCK EXCHANGE
 & INVESTMENT CENTER**
 5TH YEAR
 DESIGNED BY : RUAA
 ABDULRAZIK

SUDAN UNIVERCITY
 FOR SIENCE & TECH

COLLEGE OF
 ENGINEERING
 DEPARTMENT OF
 ARCHITECTURE
 FIFTH YEAR

COLLEGE
 ENGINEERING& ARCH.
 DEPARTMENT


ARCHITECTURE

STUDENT
 RUAA ABDULRAZIK
 SUPERVISOR
 DR. NAJAT ALBARODI

PROJECT TYPE
 INVESTMENTAL BUILDINGS

PROJECT NAME
 Exchange & Investment
 Center

OUTDOOR
 UNIT

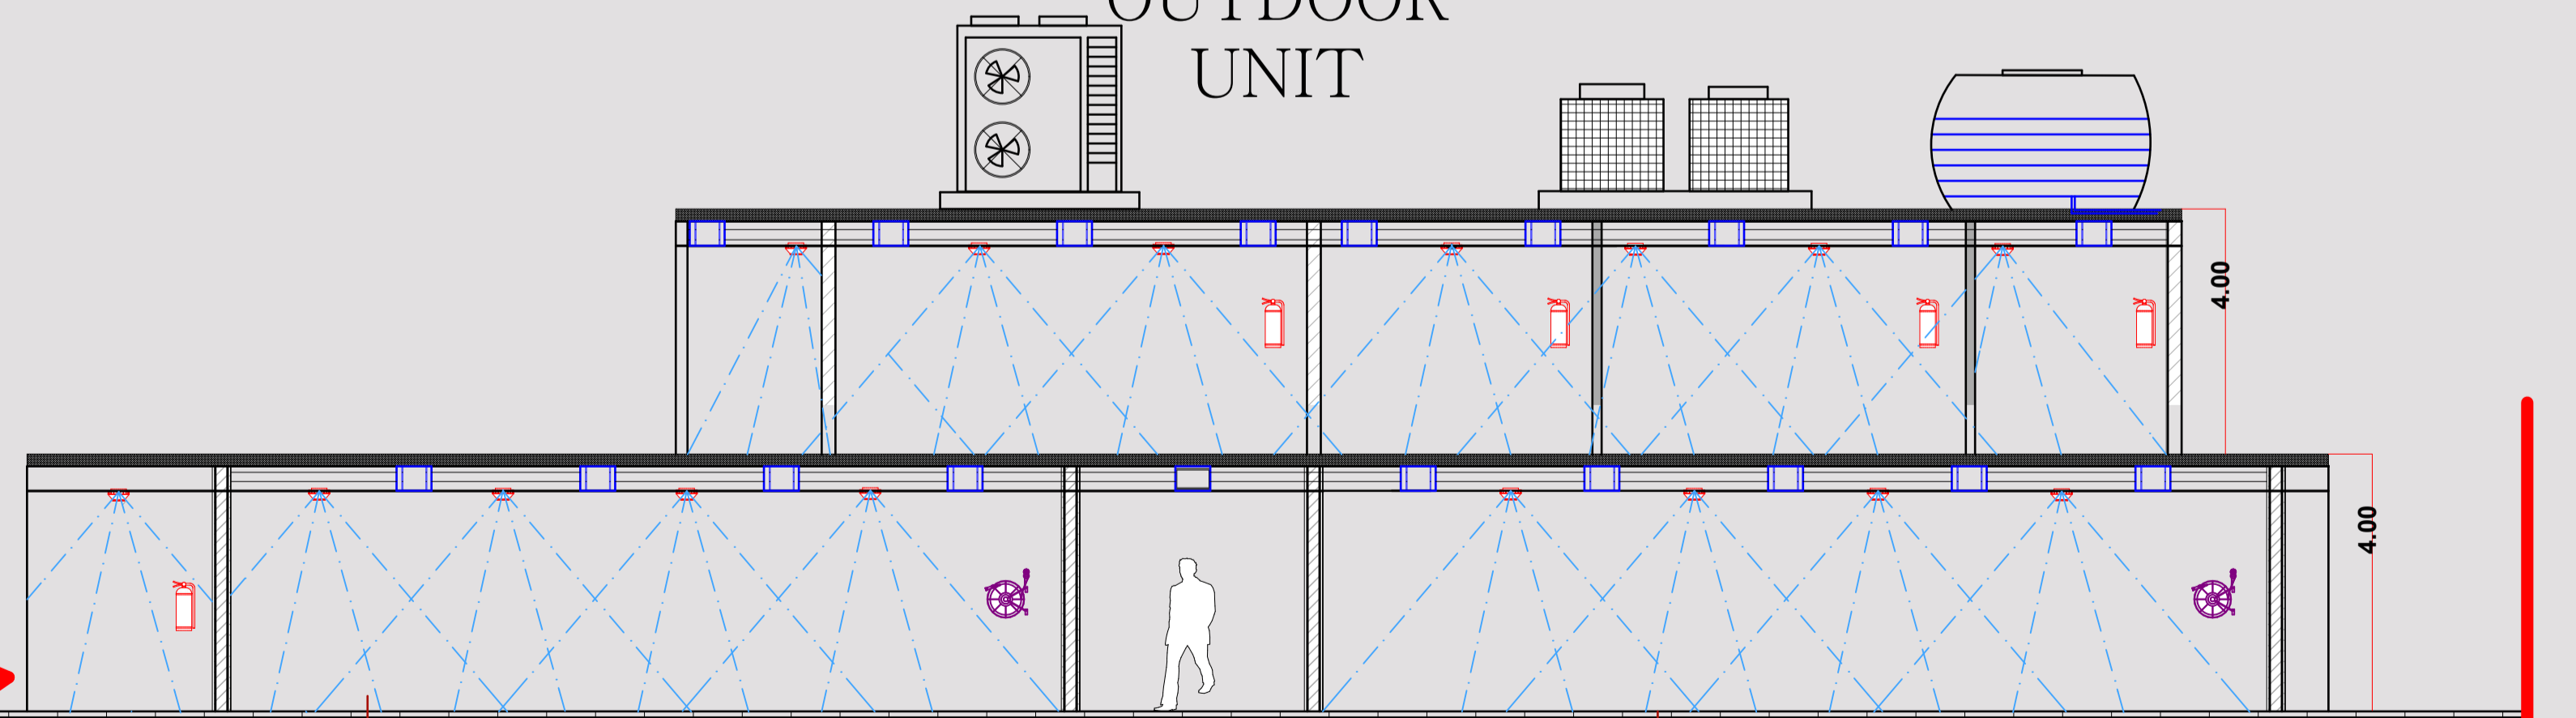

- Tiles 40 × 40 × 2 cm
- Plain concrete
- Normal sand
- Hardcore
- Earth

- Tiles 40 × 40 × 2 cm
- Plain concrete
- Normal sand
- Hardcore
- Earth

SCALE 1:50