


MAIN ELEVATION



EAST ELEVATION



ENTRANCE VIEW

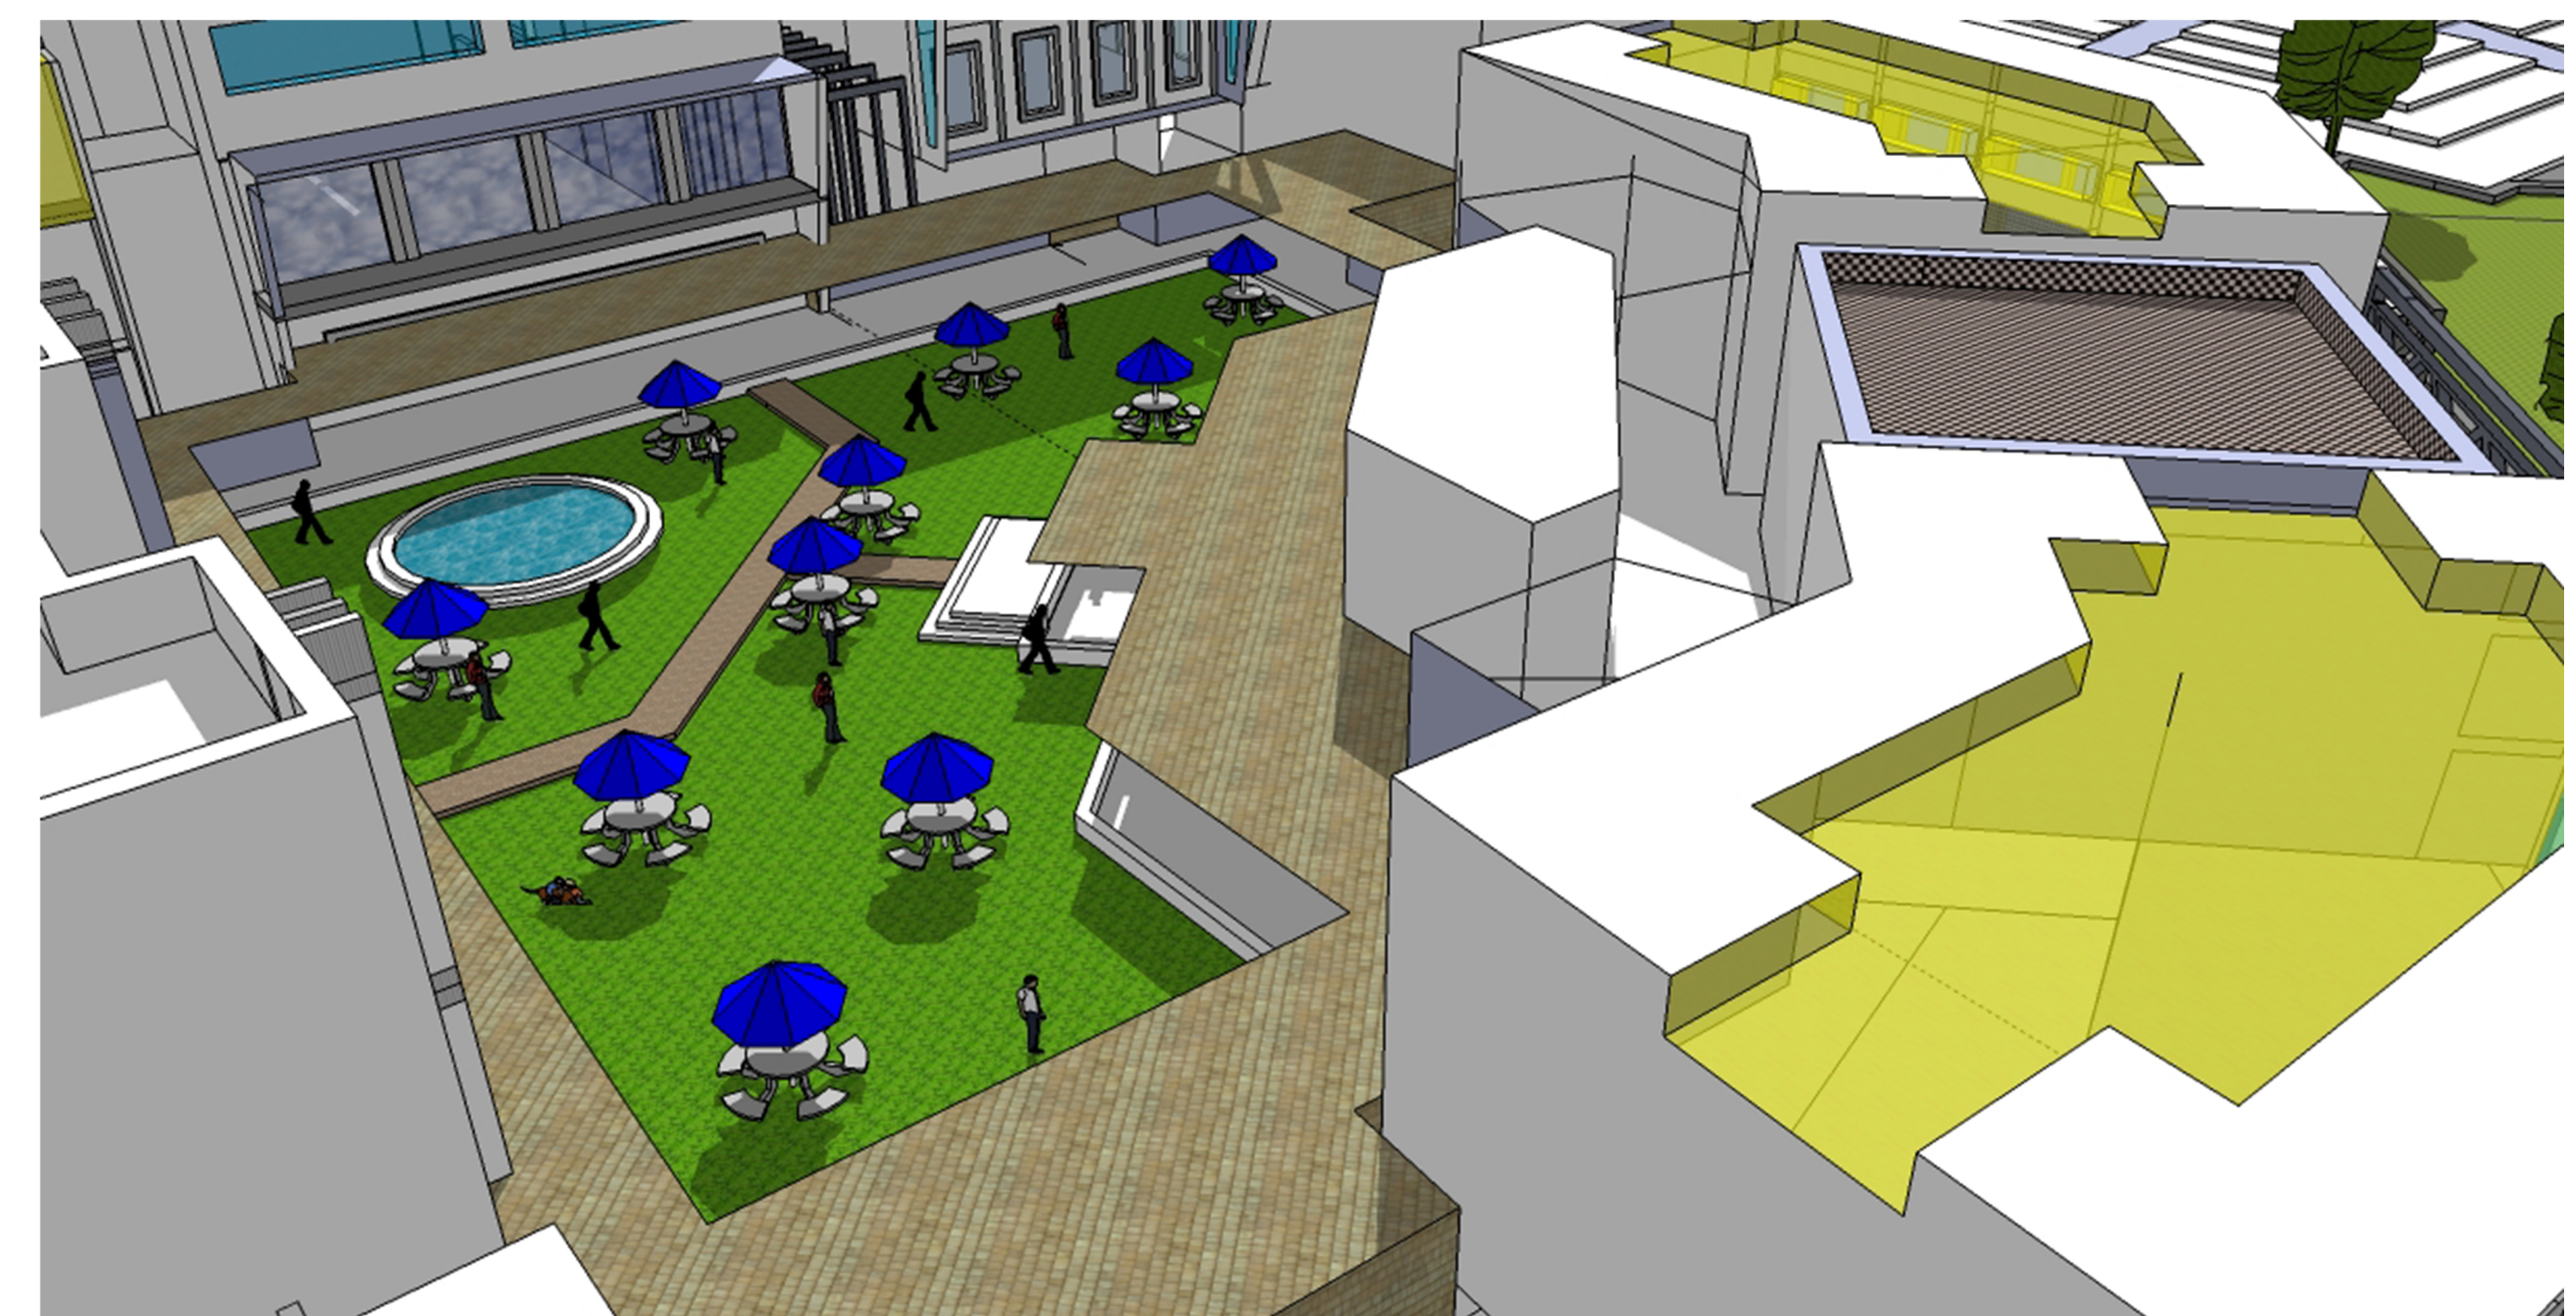

COURT VIEW