



SECTION A-A

SCALE 1:200

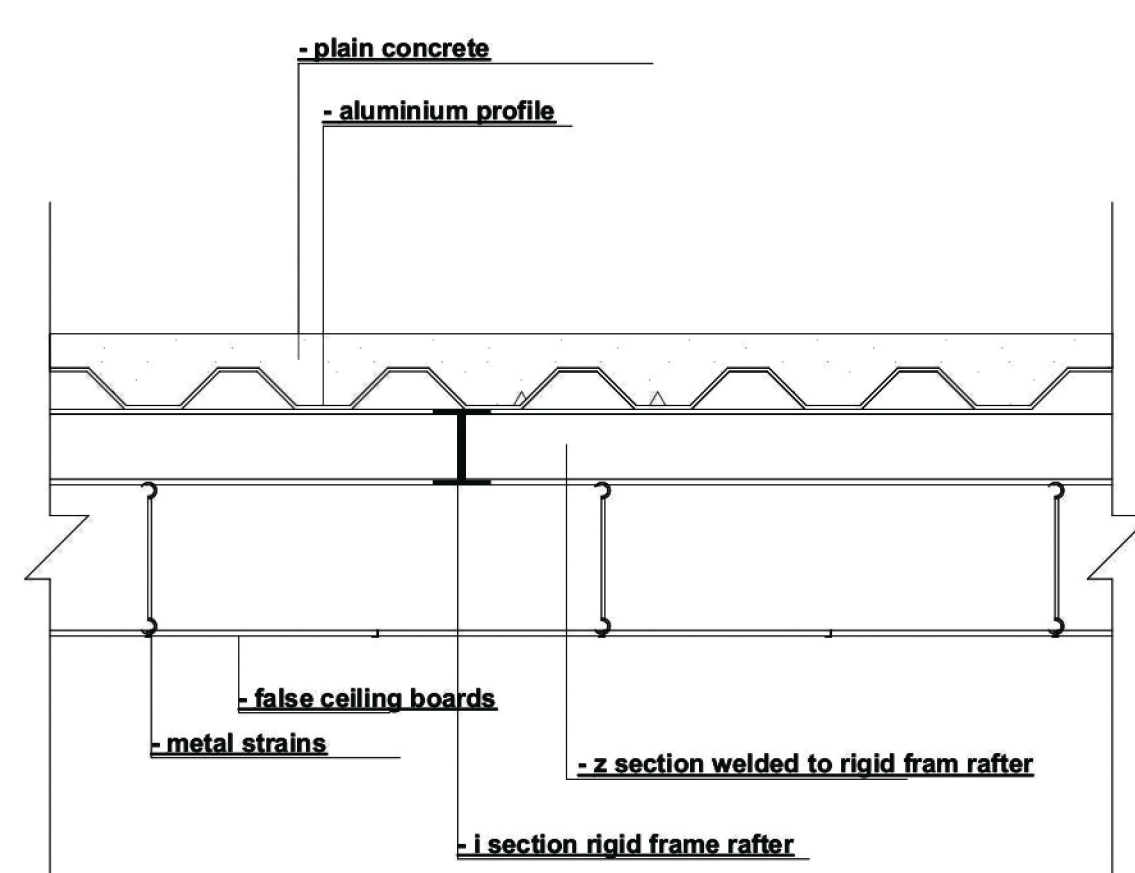


**- detail no.1
- scale 1: 20**

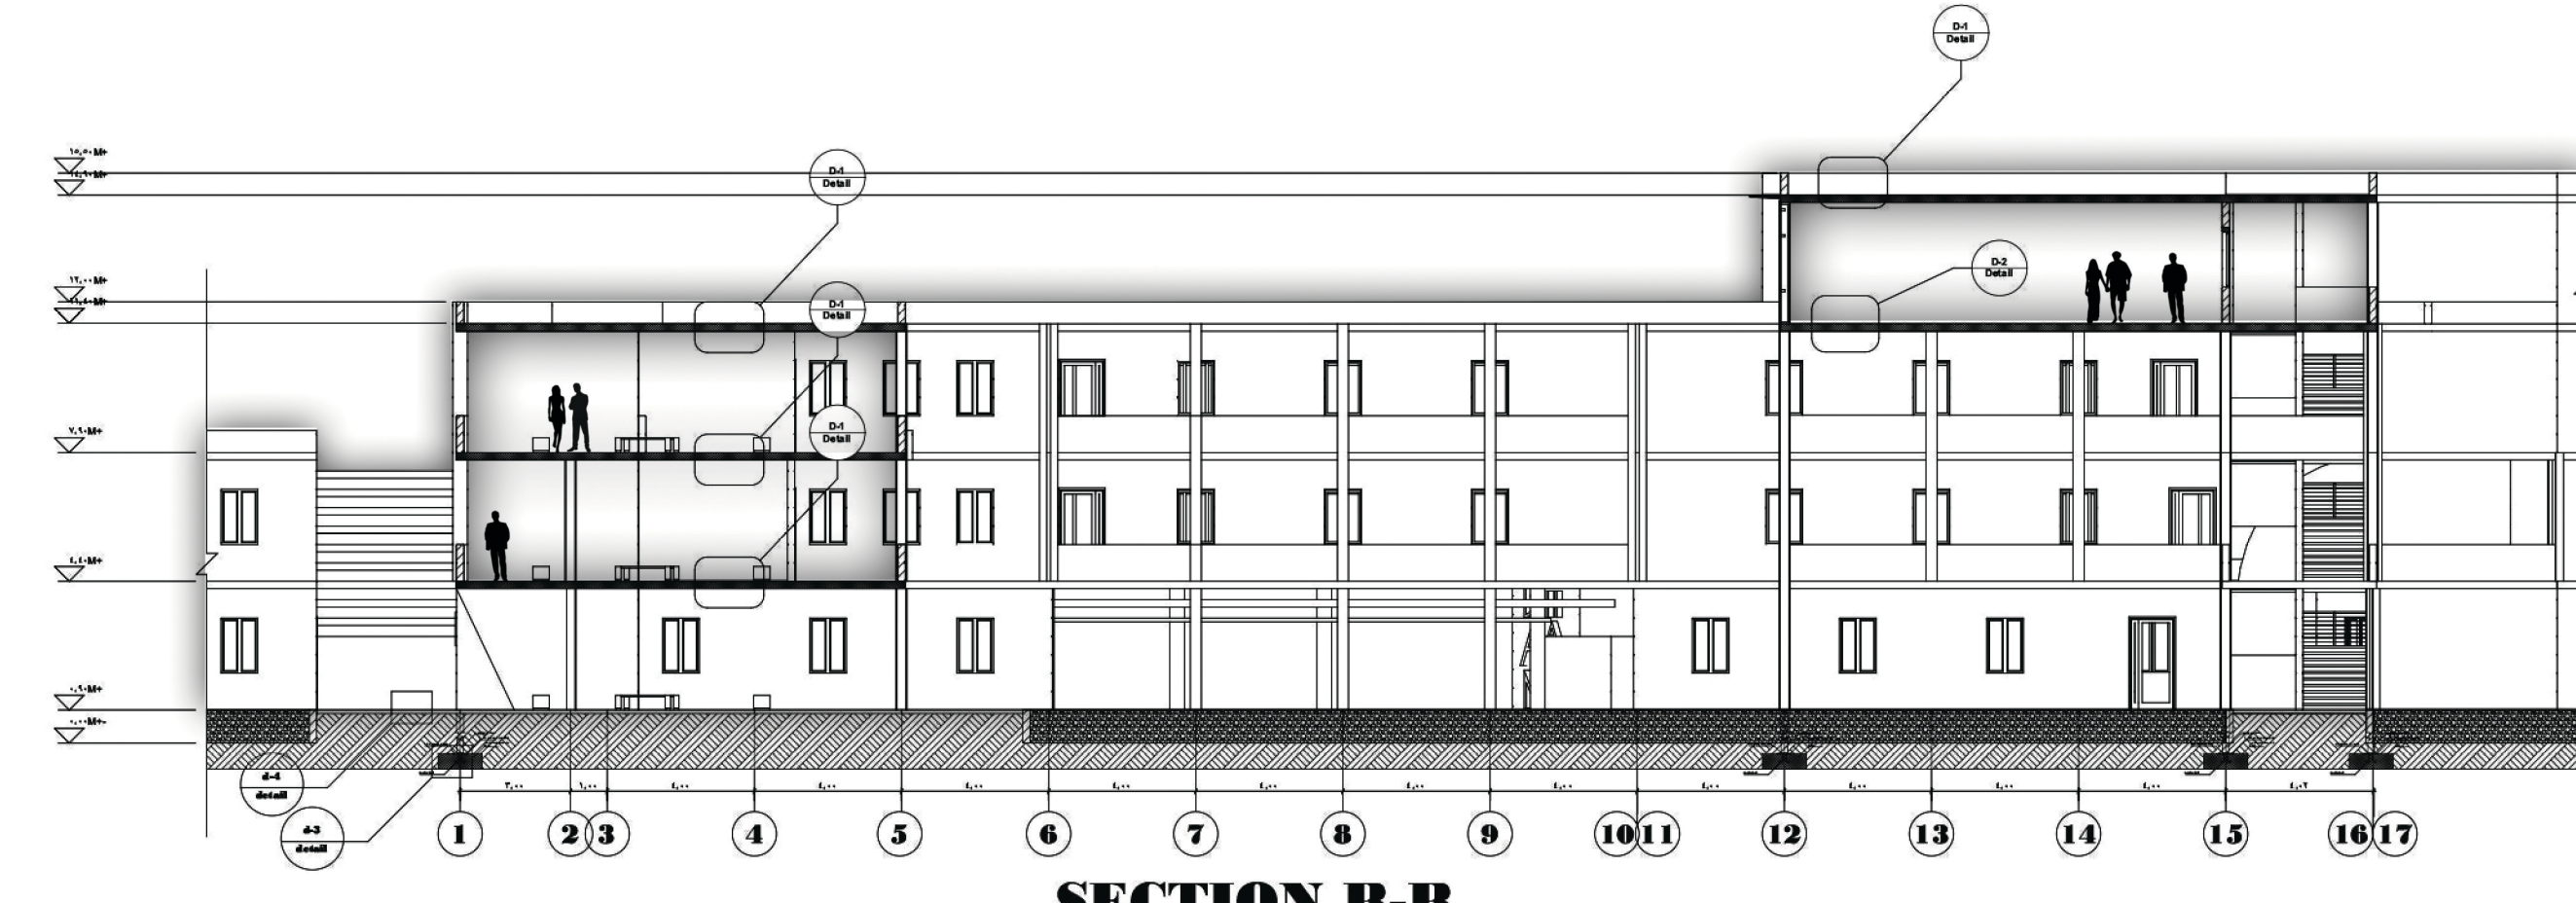


SECTION B-B

SCALE 1:200

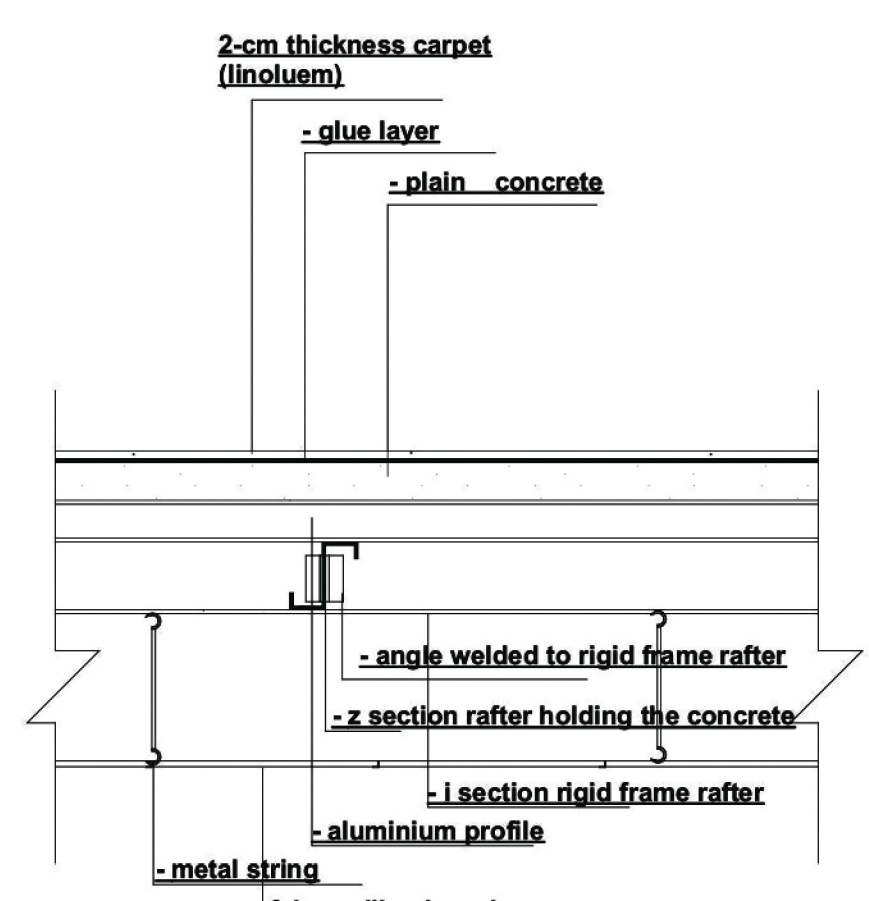


**- detail no.2
- scale 1: 20**

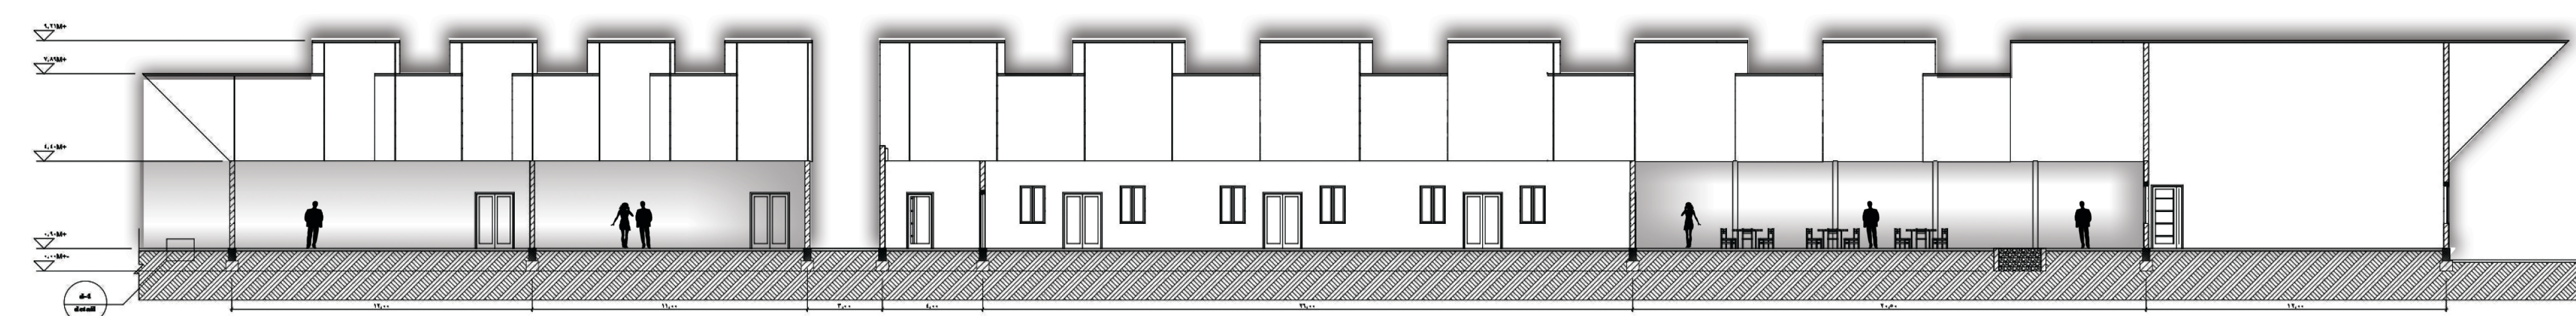


SECTION C-C

SCALE 1:200

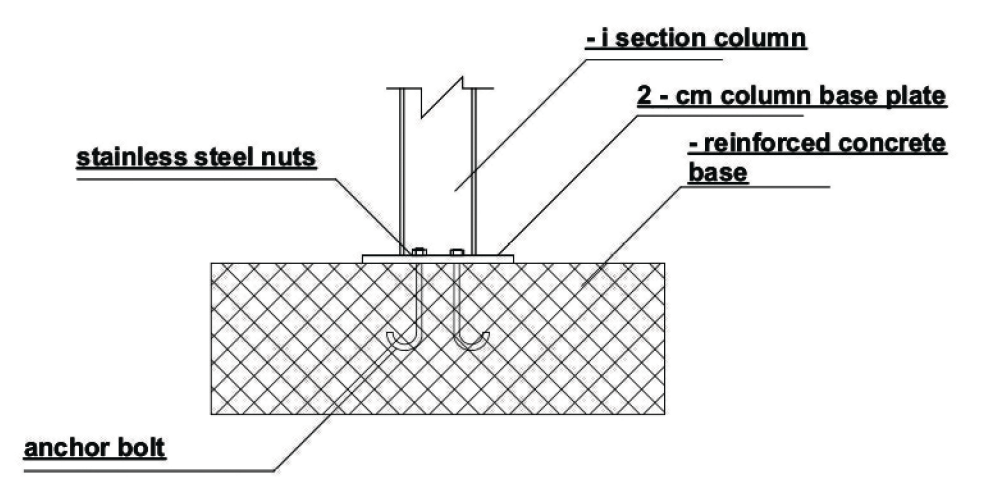

**- detail no.3
- scale 1: 20**

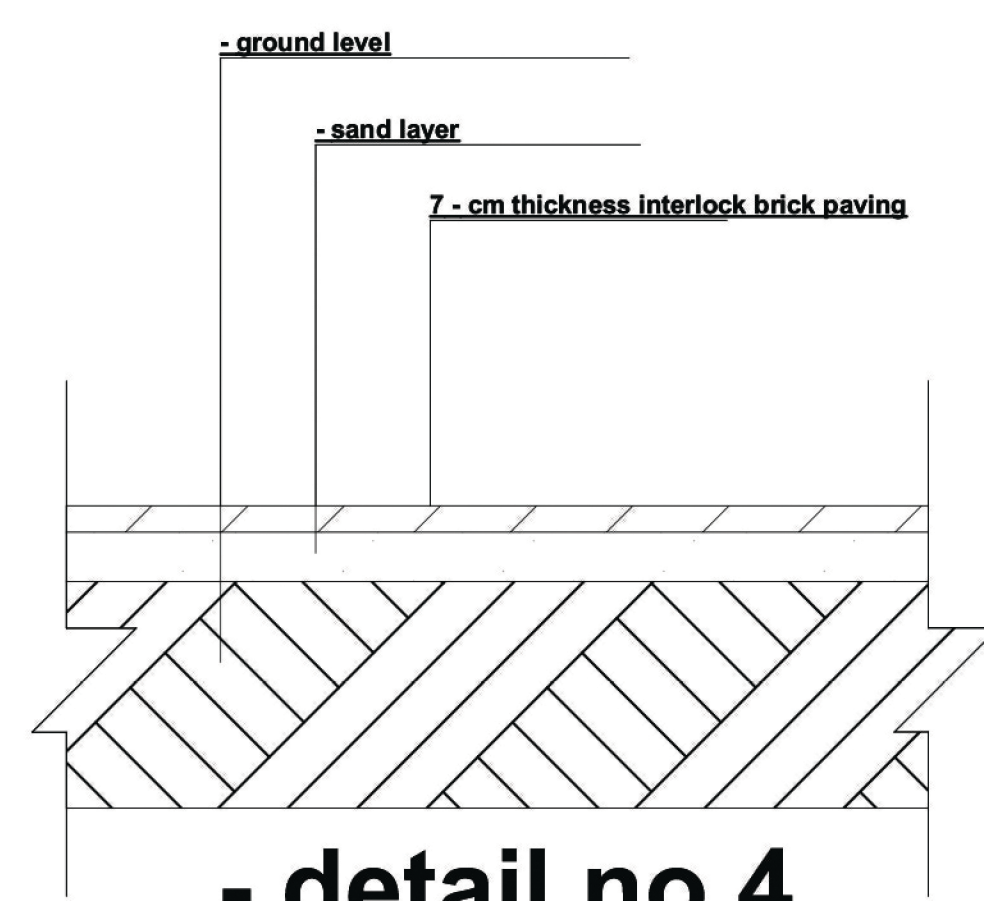

**- detail no.4
- scale 1: 20**

SECTIONS

SCALE 1:200