


Sudan University Of Science and Technology **College of Architecture** Department of Architectural Design

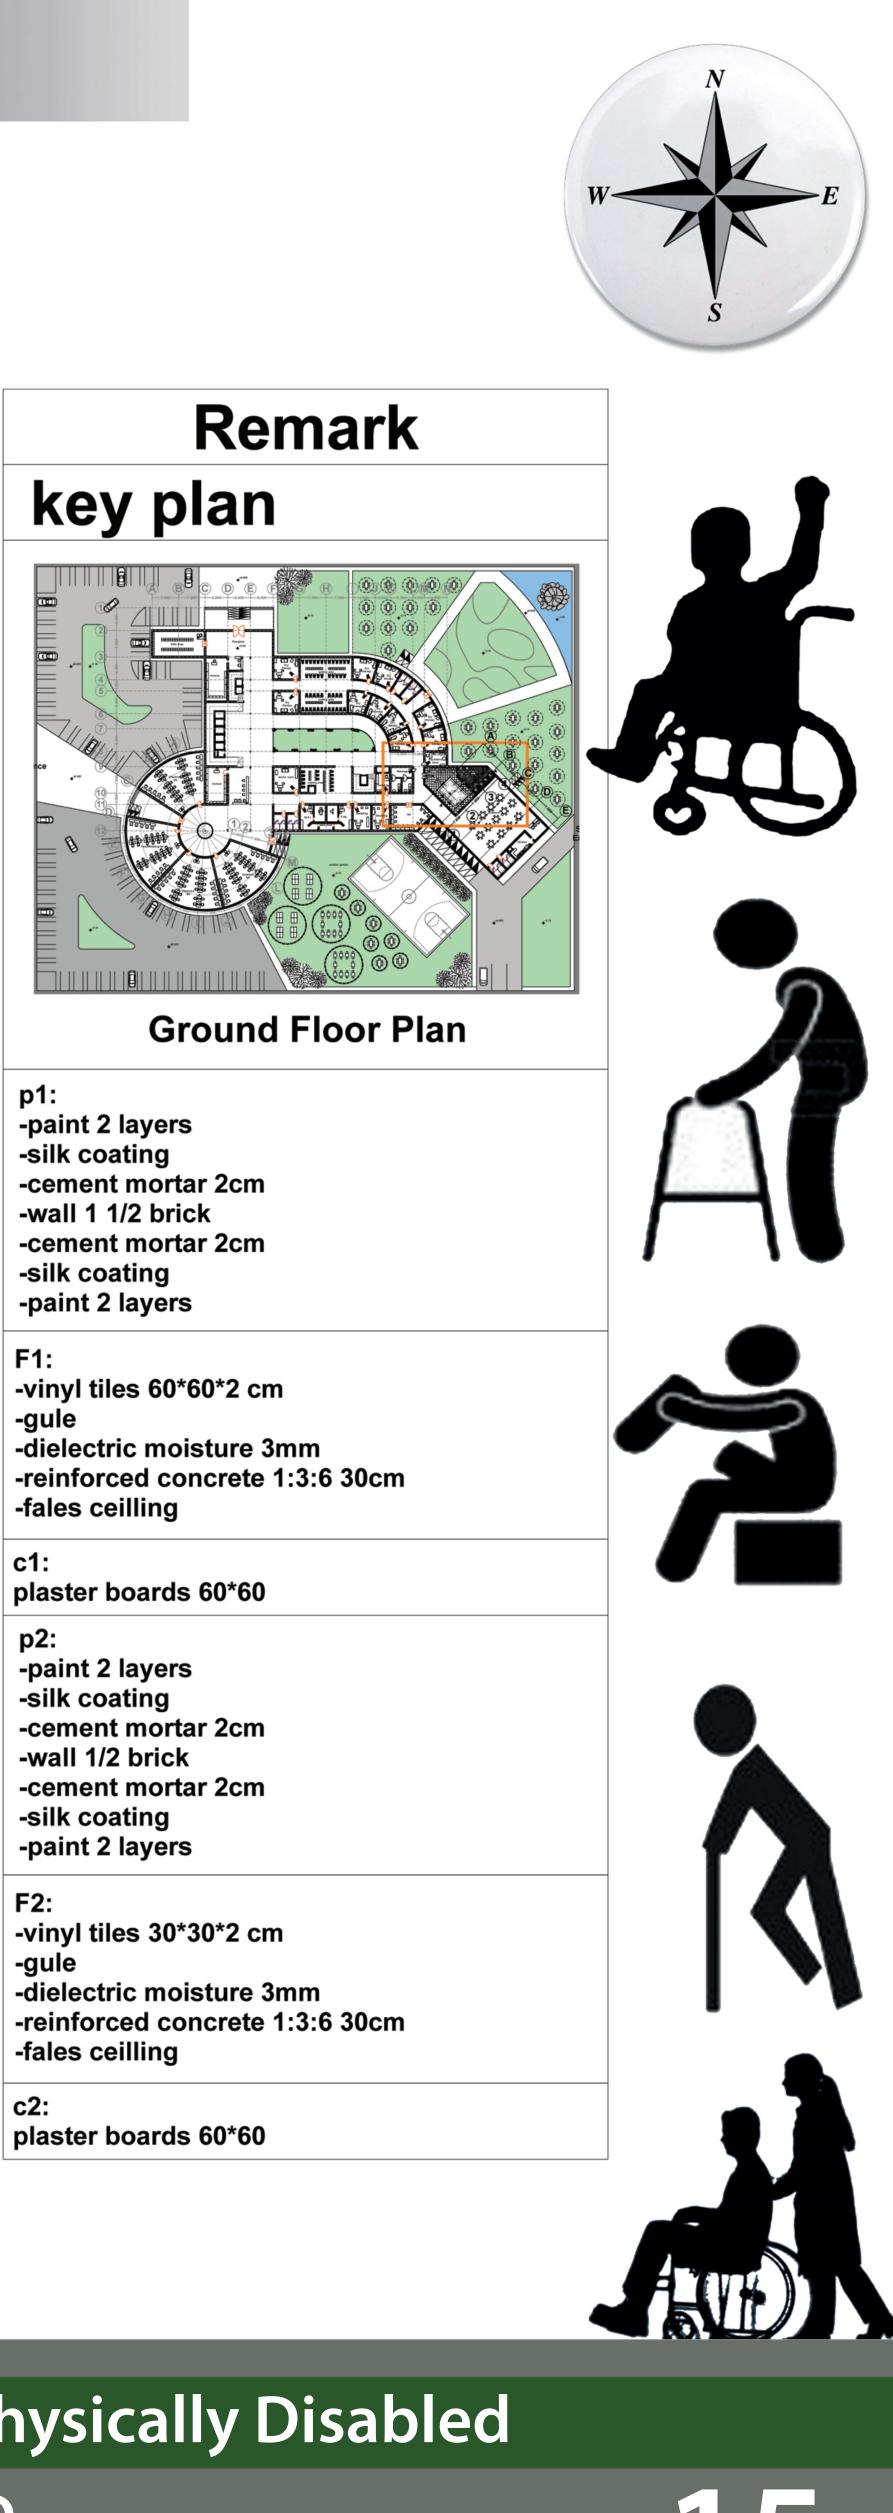

Rehabilition Center for the Physically Disabled

SILVIA MAGDI GAIED SUPERVISED BY : DR . AWAAD SAAD HASSAN

15