



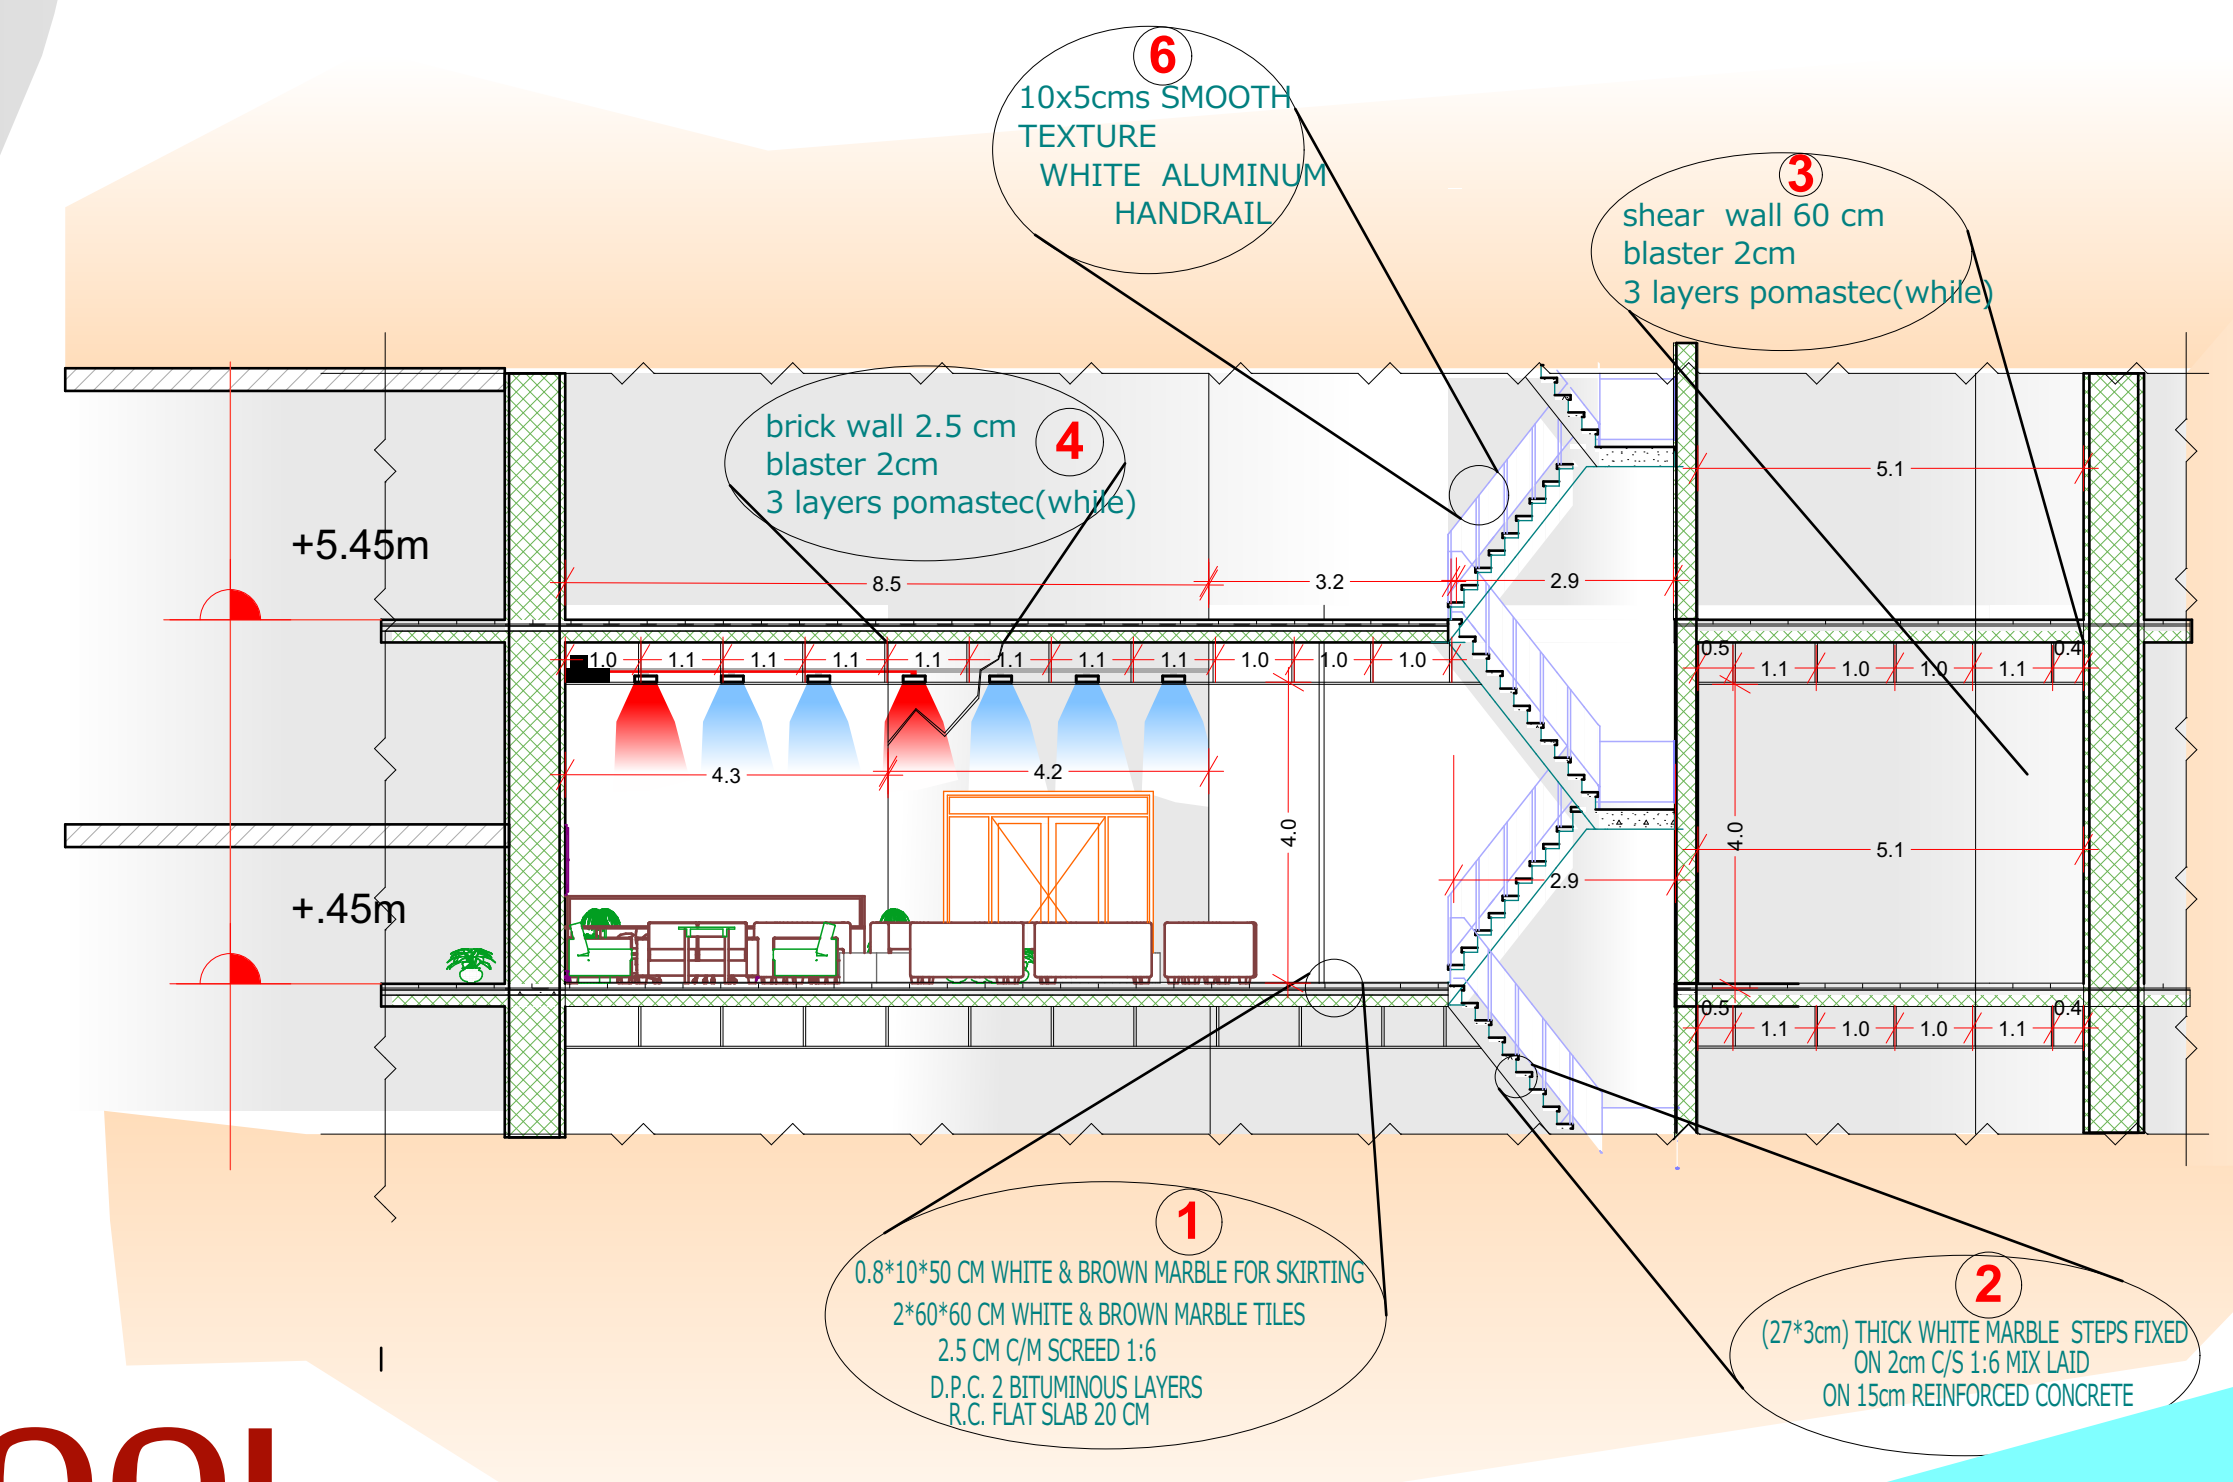


PART SECTION (FOYER) SCALE 1:100

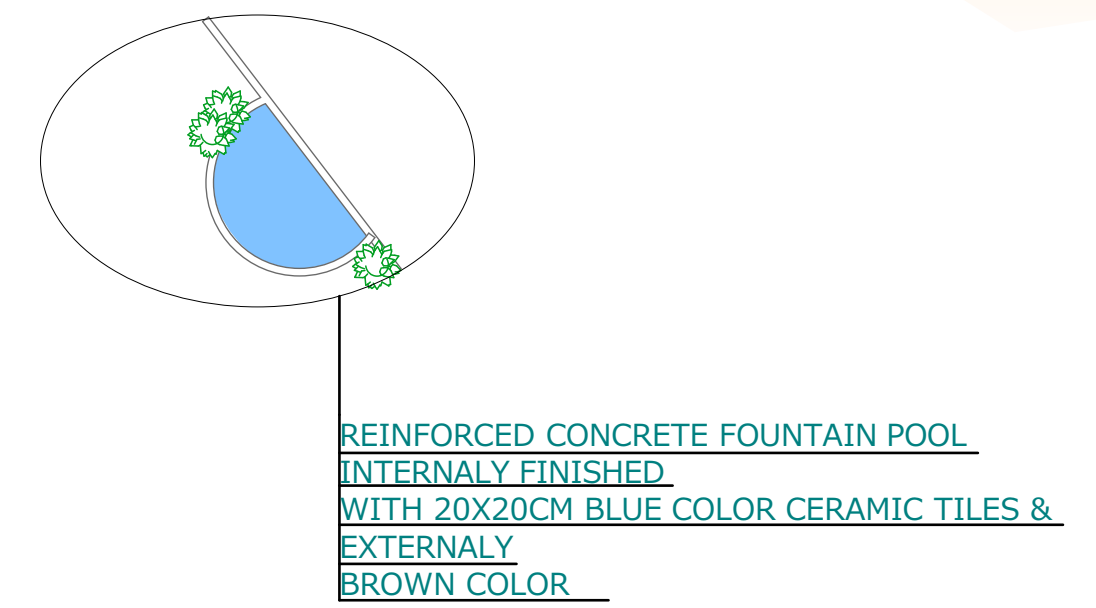


D3
POOL



D2
GARDEN

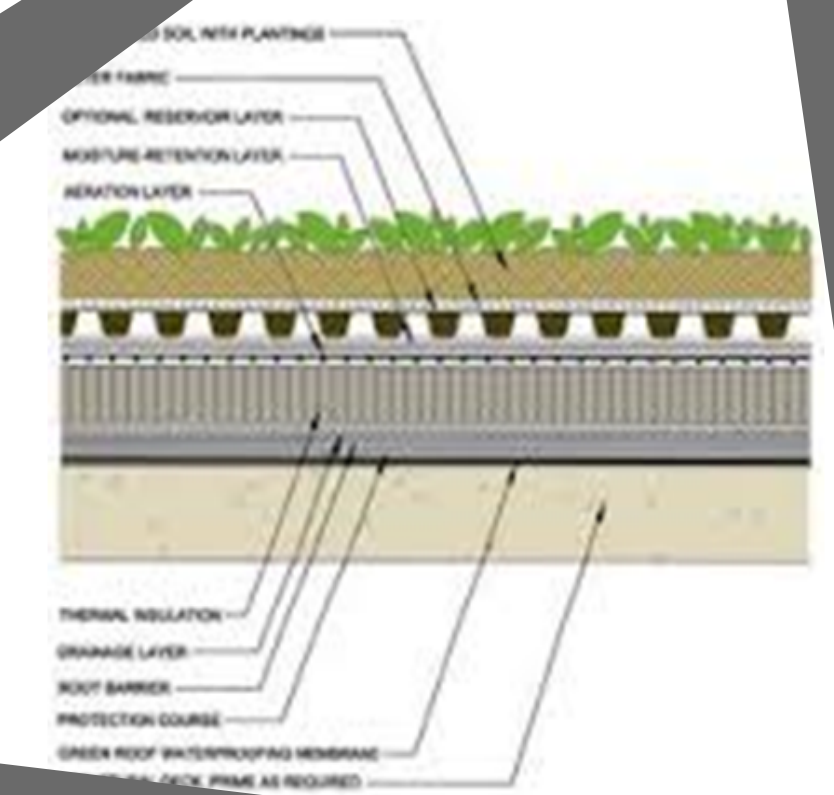

D1
VRV SYSTEM

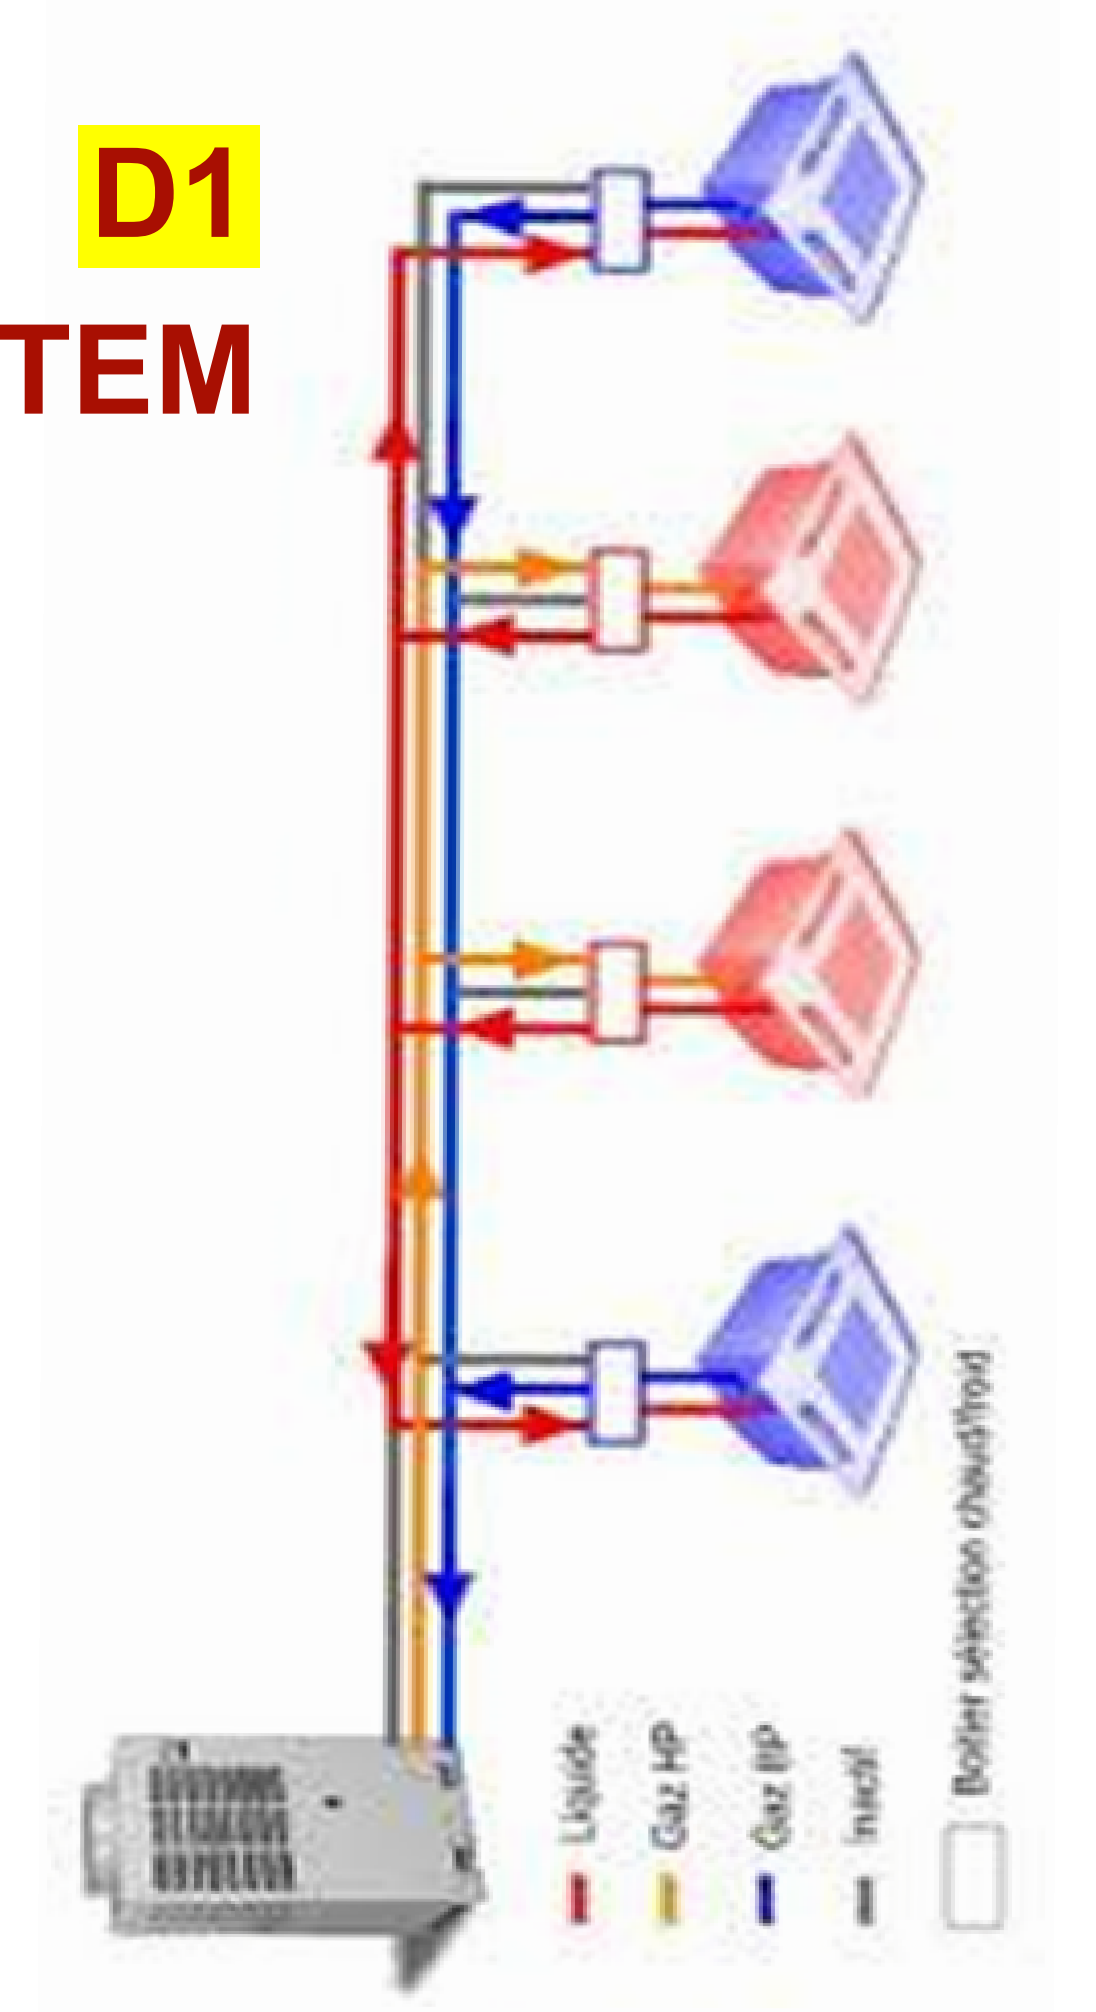

PART PLAN - (FOYER) SCALE 1:100

