



ALL DIMENTION IN
METER

SUDAN UNIVERSITY OF SIENCE
&TECHNOLOGY
COLLAGE OF ARCHITECTURE

WATER RESORT PARK
PORTSUDAN


LINA MOHAMMED MOHAMMED

AHMED
DR.MAHASIN ABU ALRISH
PLANS


SCALE 1:200



2ND F.PLAN
SCALE 1:200

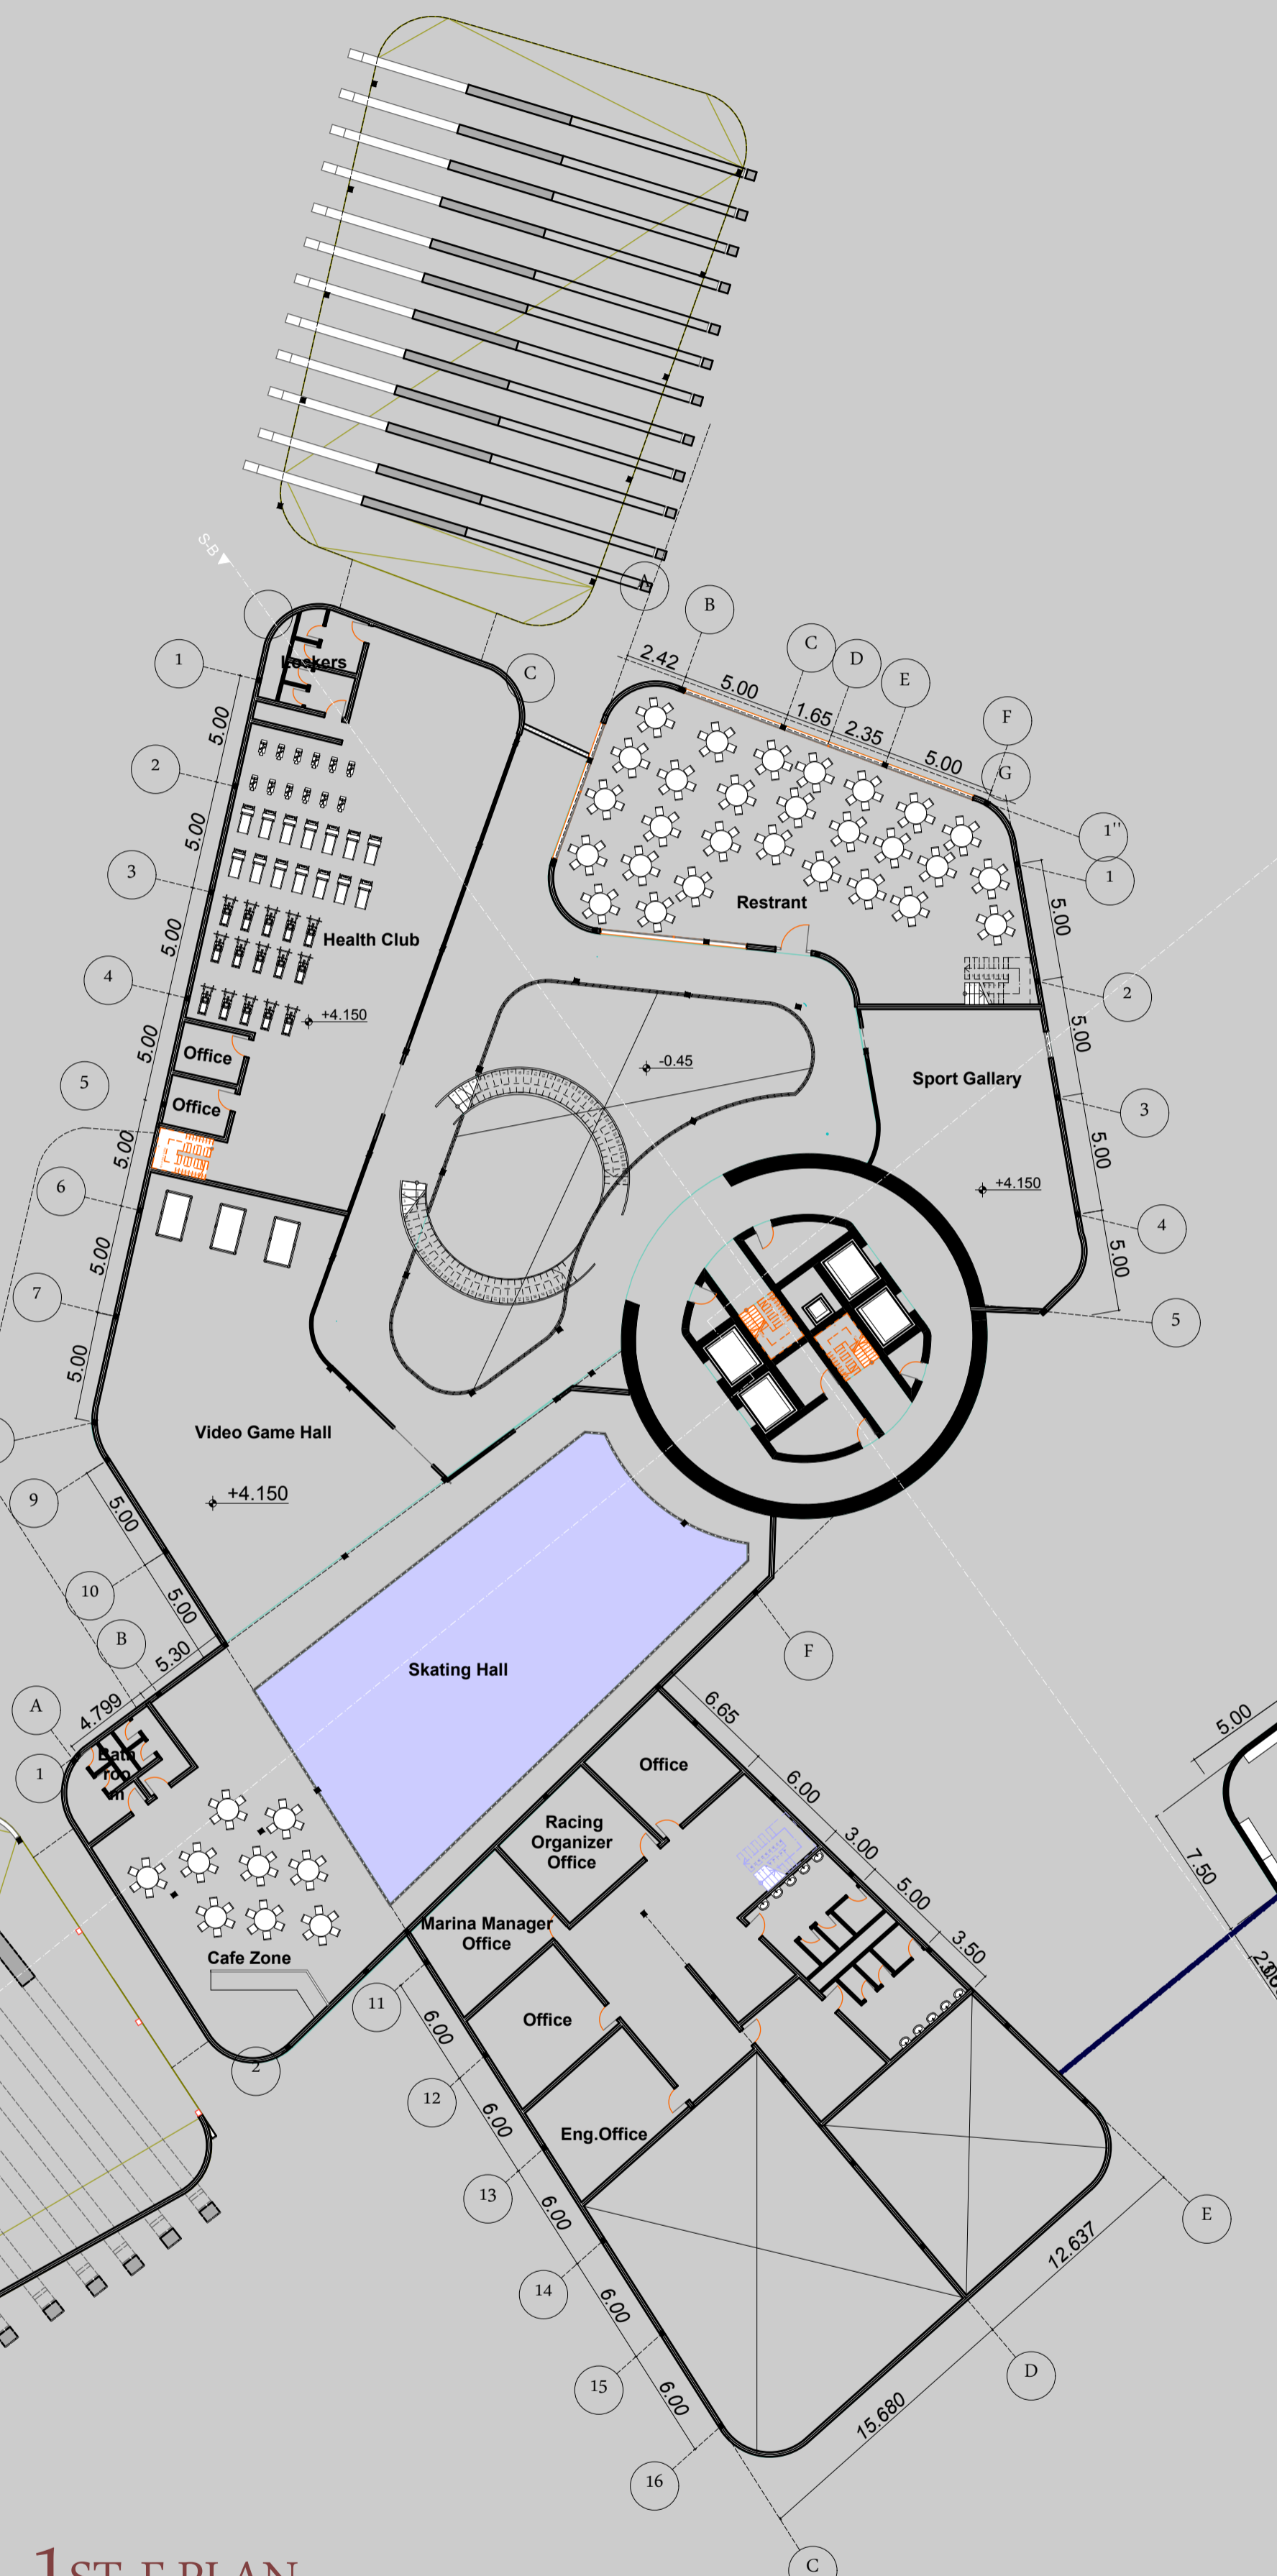

1ST F.PLAN
SCALE 1:200

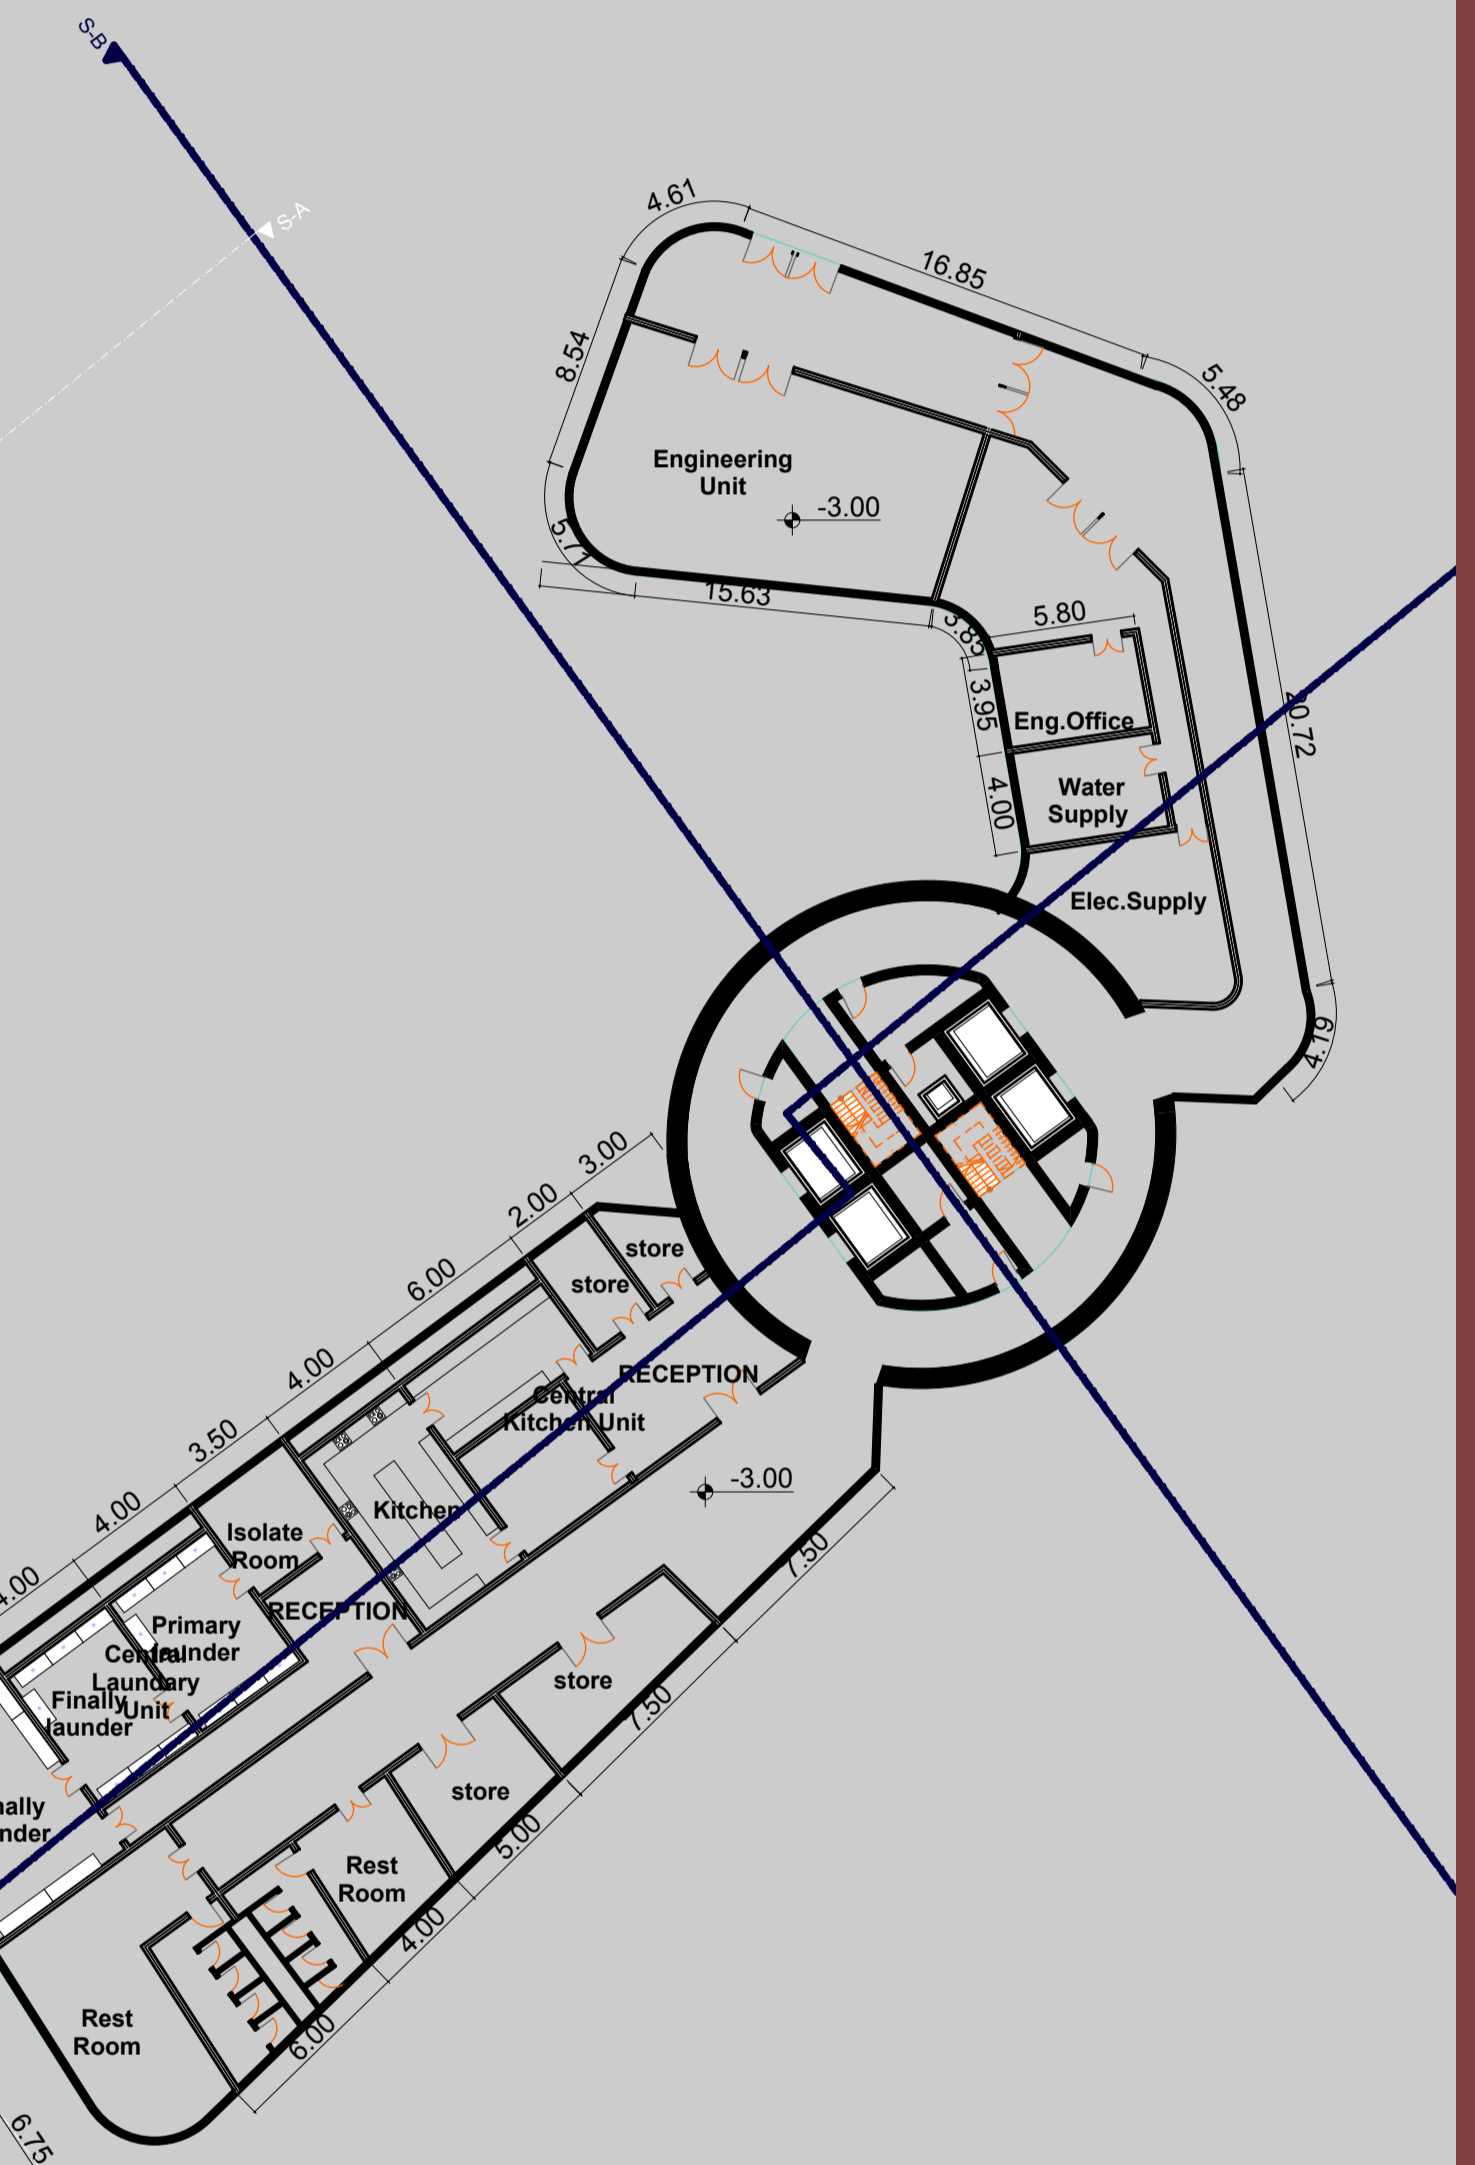

BASEMENT F. PLAN
SCALE 1:200

