



-ALL DIMENSION IN METER  
 -ALL PLAIN CONCRETE (1:3:6) MIX  
 -ALL R/F CONCRETE (1:2:4) MIX  
 -ALL MORTAR C/S (1:8) MIX





STRUCTURE CONCEPT

DNA STRUCTURE  
 COMPOSITE BETWEEN STEEL  
 STRUCTURE REINFORCEMENT  
 CONCRETE  
 CORE WITH 3D STRUCTURE




SUDAN UNIVERSITY OF SCIENCE  
 & TECHNOLOGY  
 COLLEGE OF ARCHITECTURE  
 WATER RESORT PARK  
 PORTSUDAN  
 LINA MOHAMMED MOHAMMED

AHMED  
 DR. MAHASIN ABU ALRISH  
 STRUCTURE SYSTEM  
 SCALE 1:100

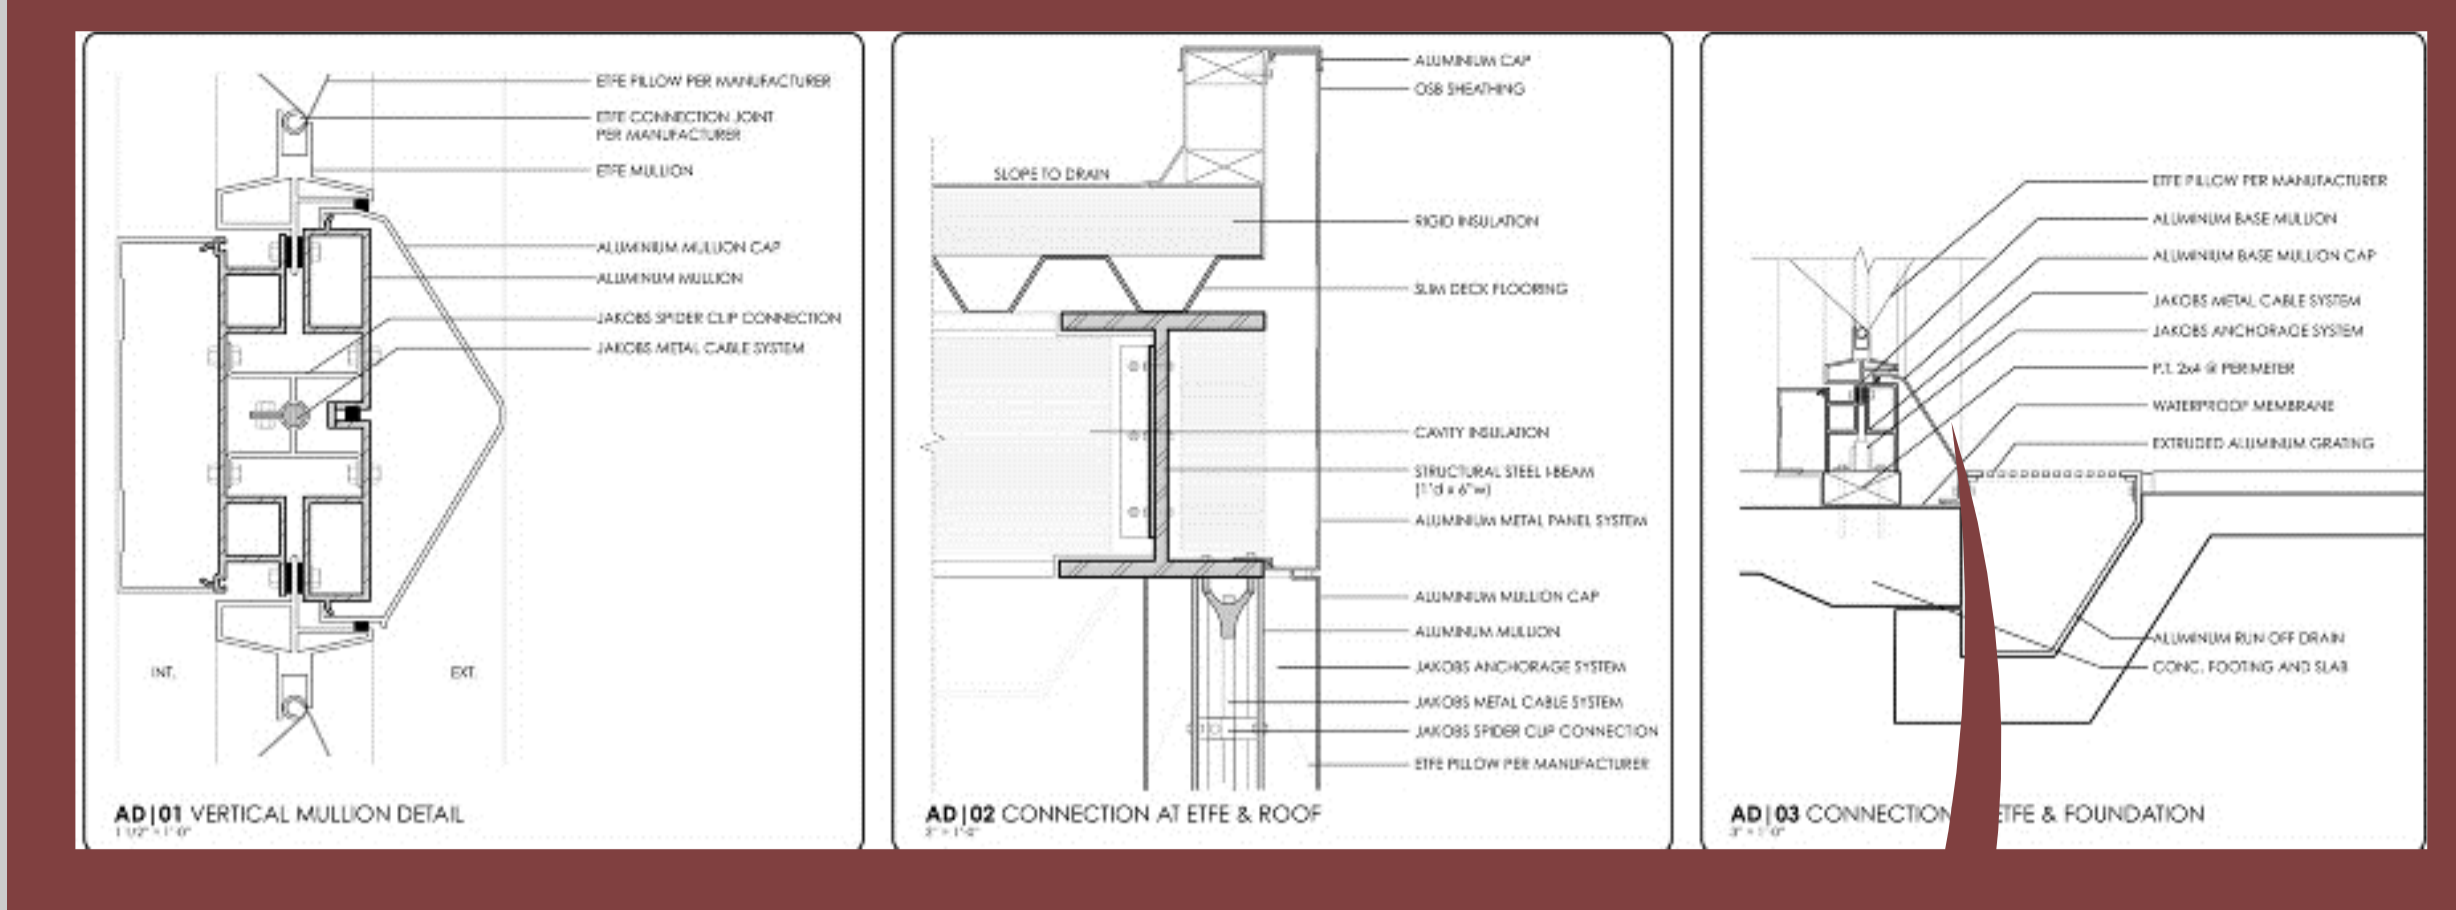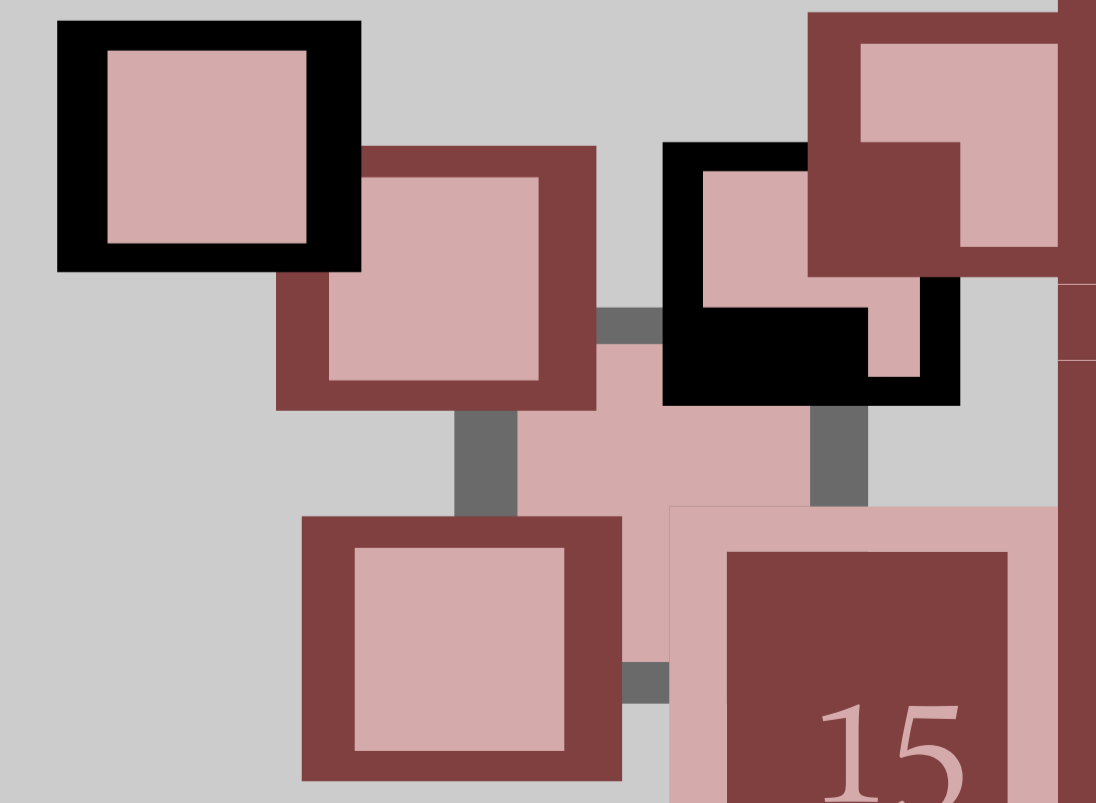

DIAGRID DETAILS

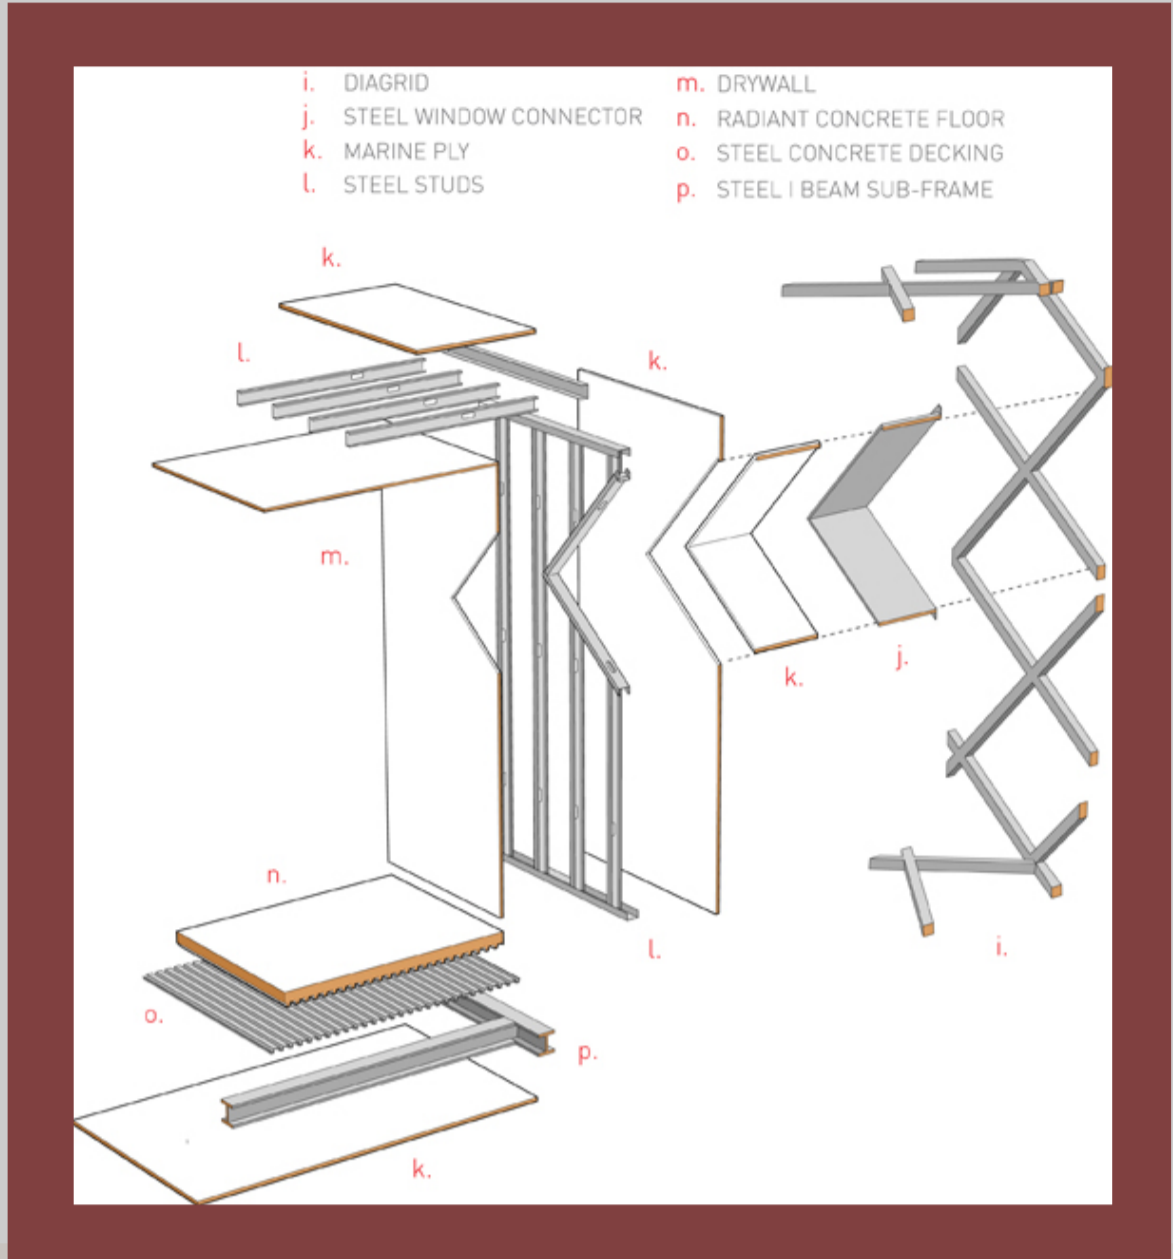

DIAGRID DETAILS

