


DIAGRID DETAILS

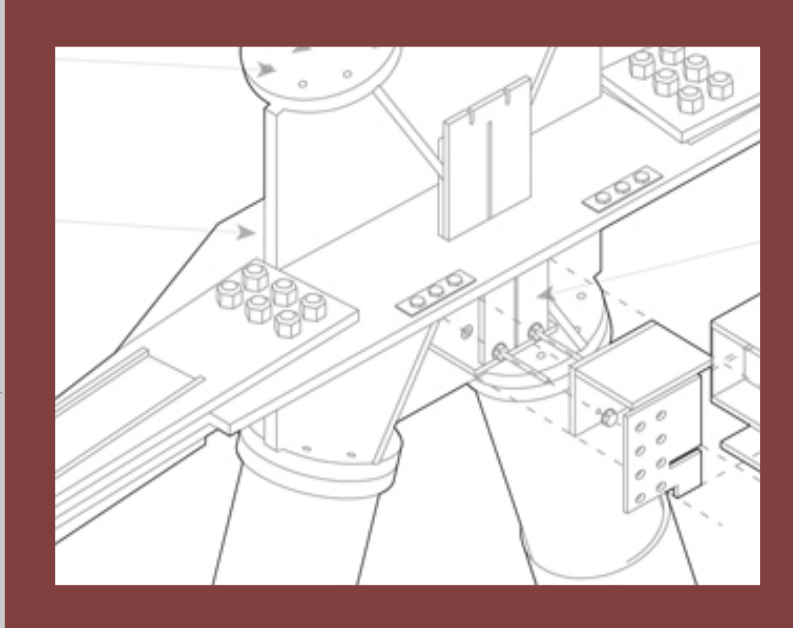


- ALL DIMENSION IN METER
- ALL PLAIN CONCRETE (1:3:6) MIX
- ALL R/F CONCRETE (1:2:4) MIX
- ALL MORTAR C/S (1:8) MIX




STRUCTURE CONCEPT


DNA STRUCTURE
 COMPOSITE BETWEEN STEEL
 STRUCTURE REINFORCEMENT
 CONCRETE
 CORE WITH 3D STRUCTURE

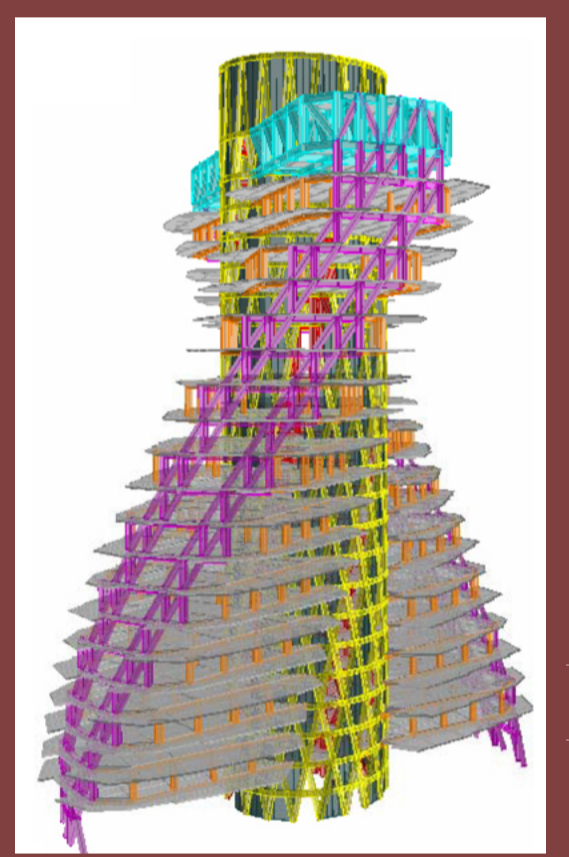

DIAGRID DETAILS

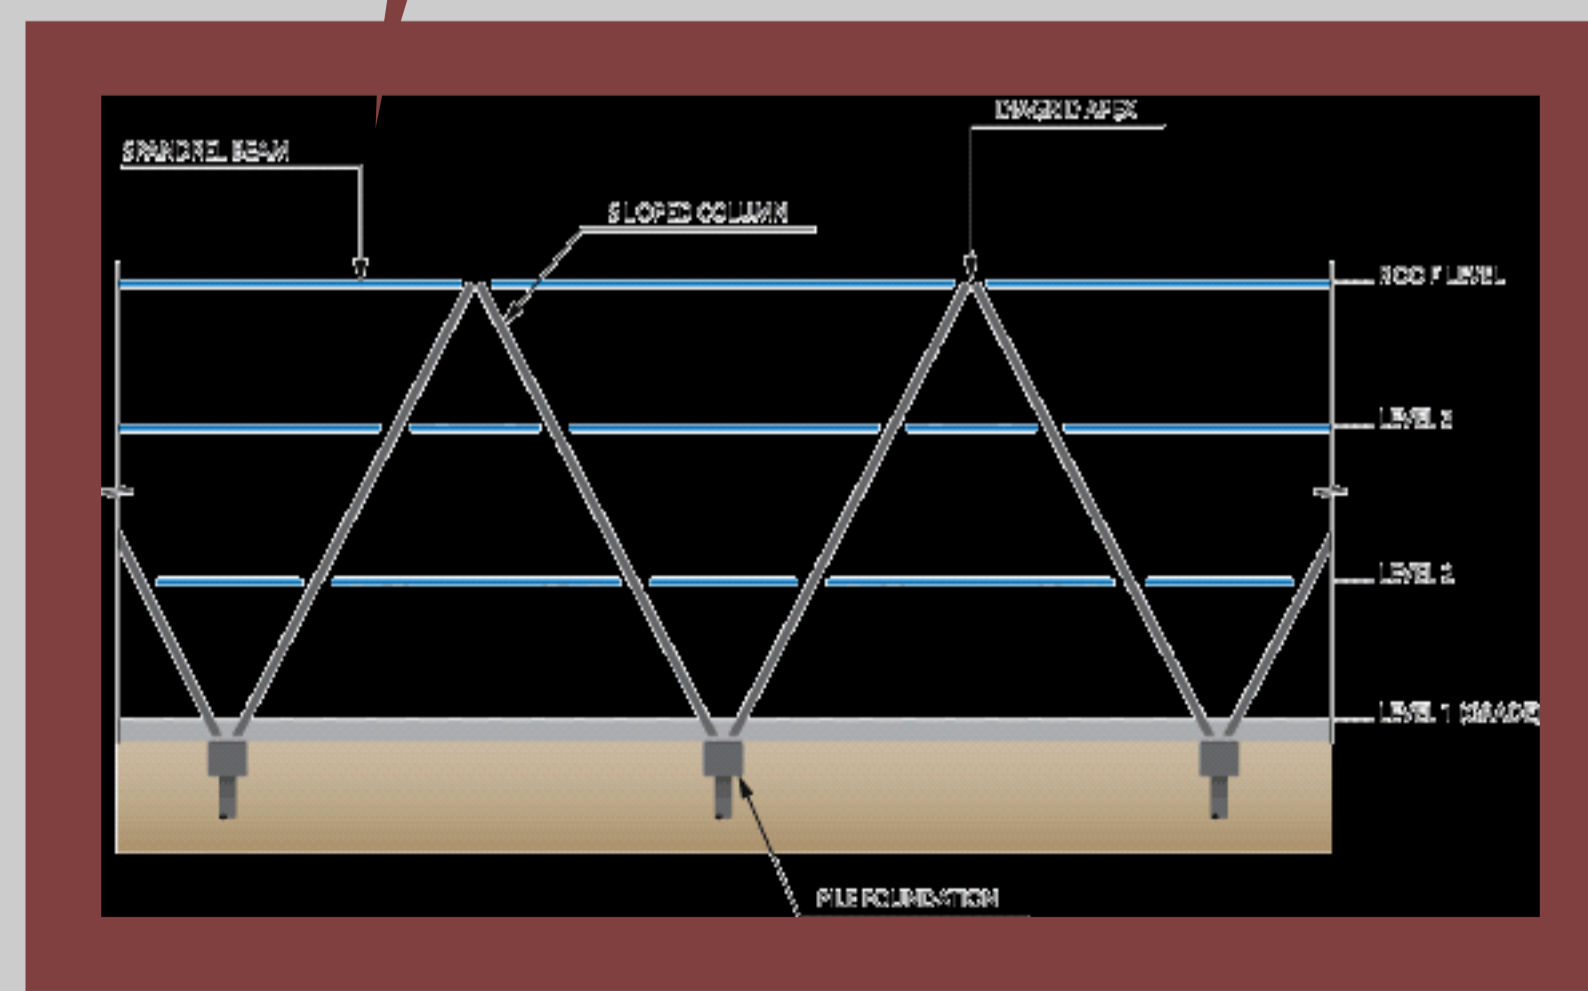

DIAGRID DETAILS

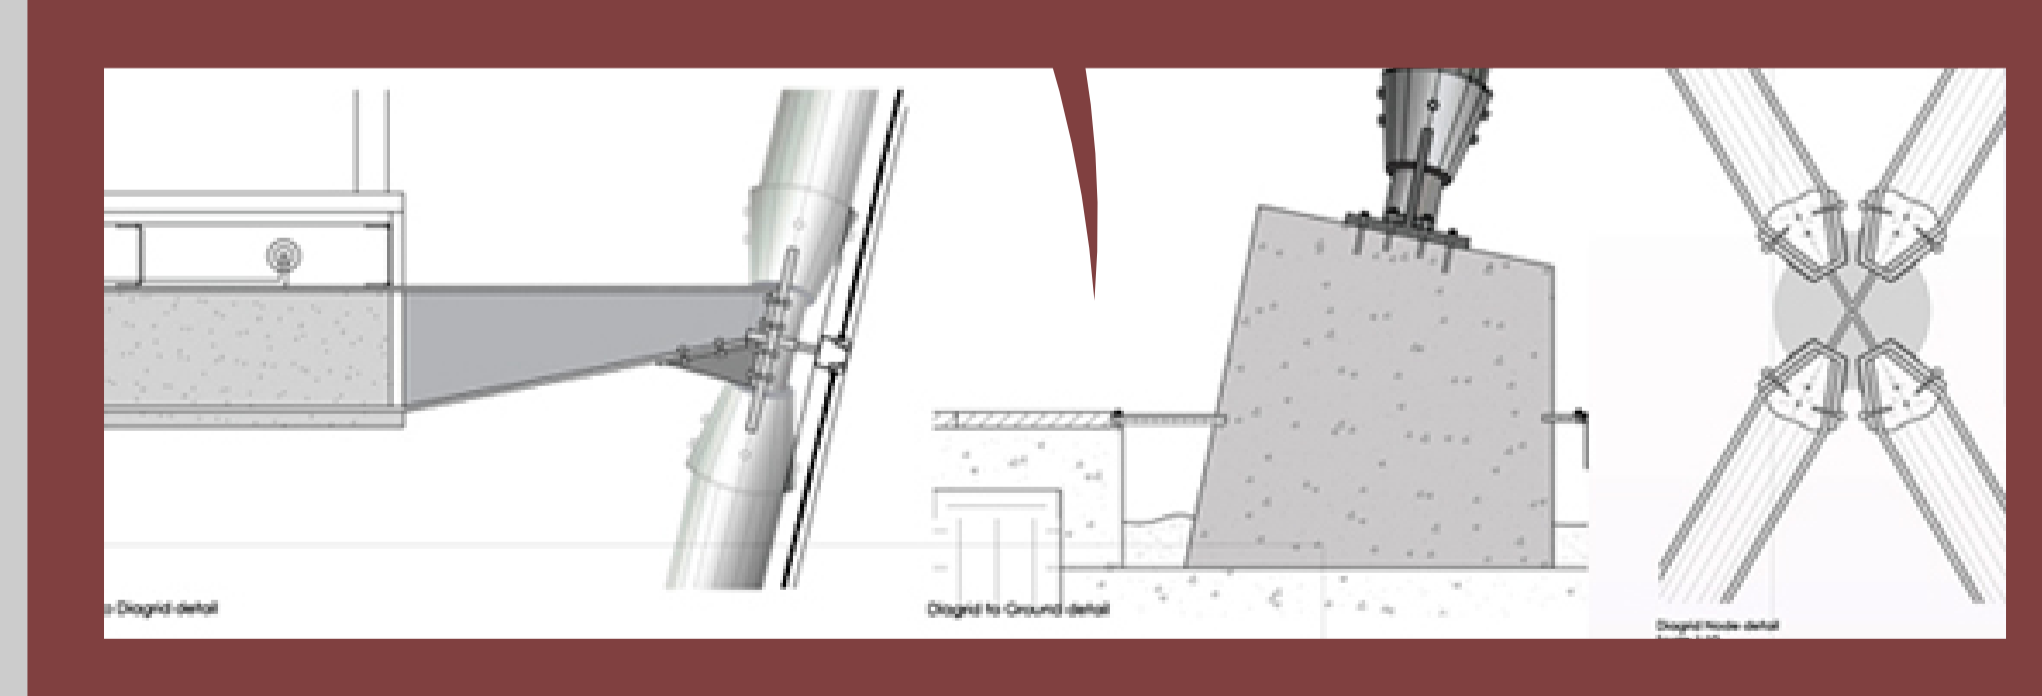

SUDAN UNIVERSITY OF SCIENCE
 & TECHNOLOGY
 COLLEGE OF ARCHITECTURE
 WATER RESORT PARK
 PORTSUDAN
 LINA MOHAMMED MOHAMMED

AHMED
 DR. MAHASIN ABU ALRISH
 PLANS

SCALE 1:200

