


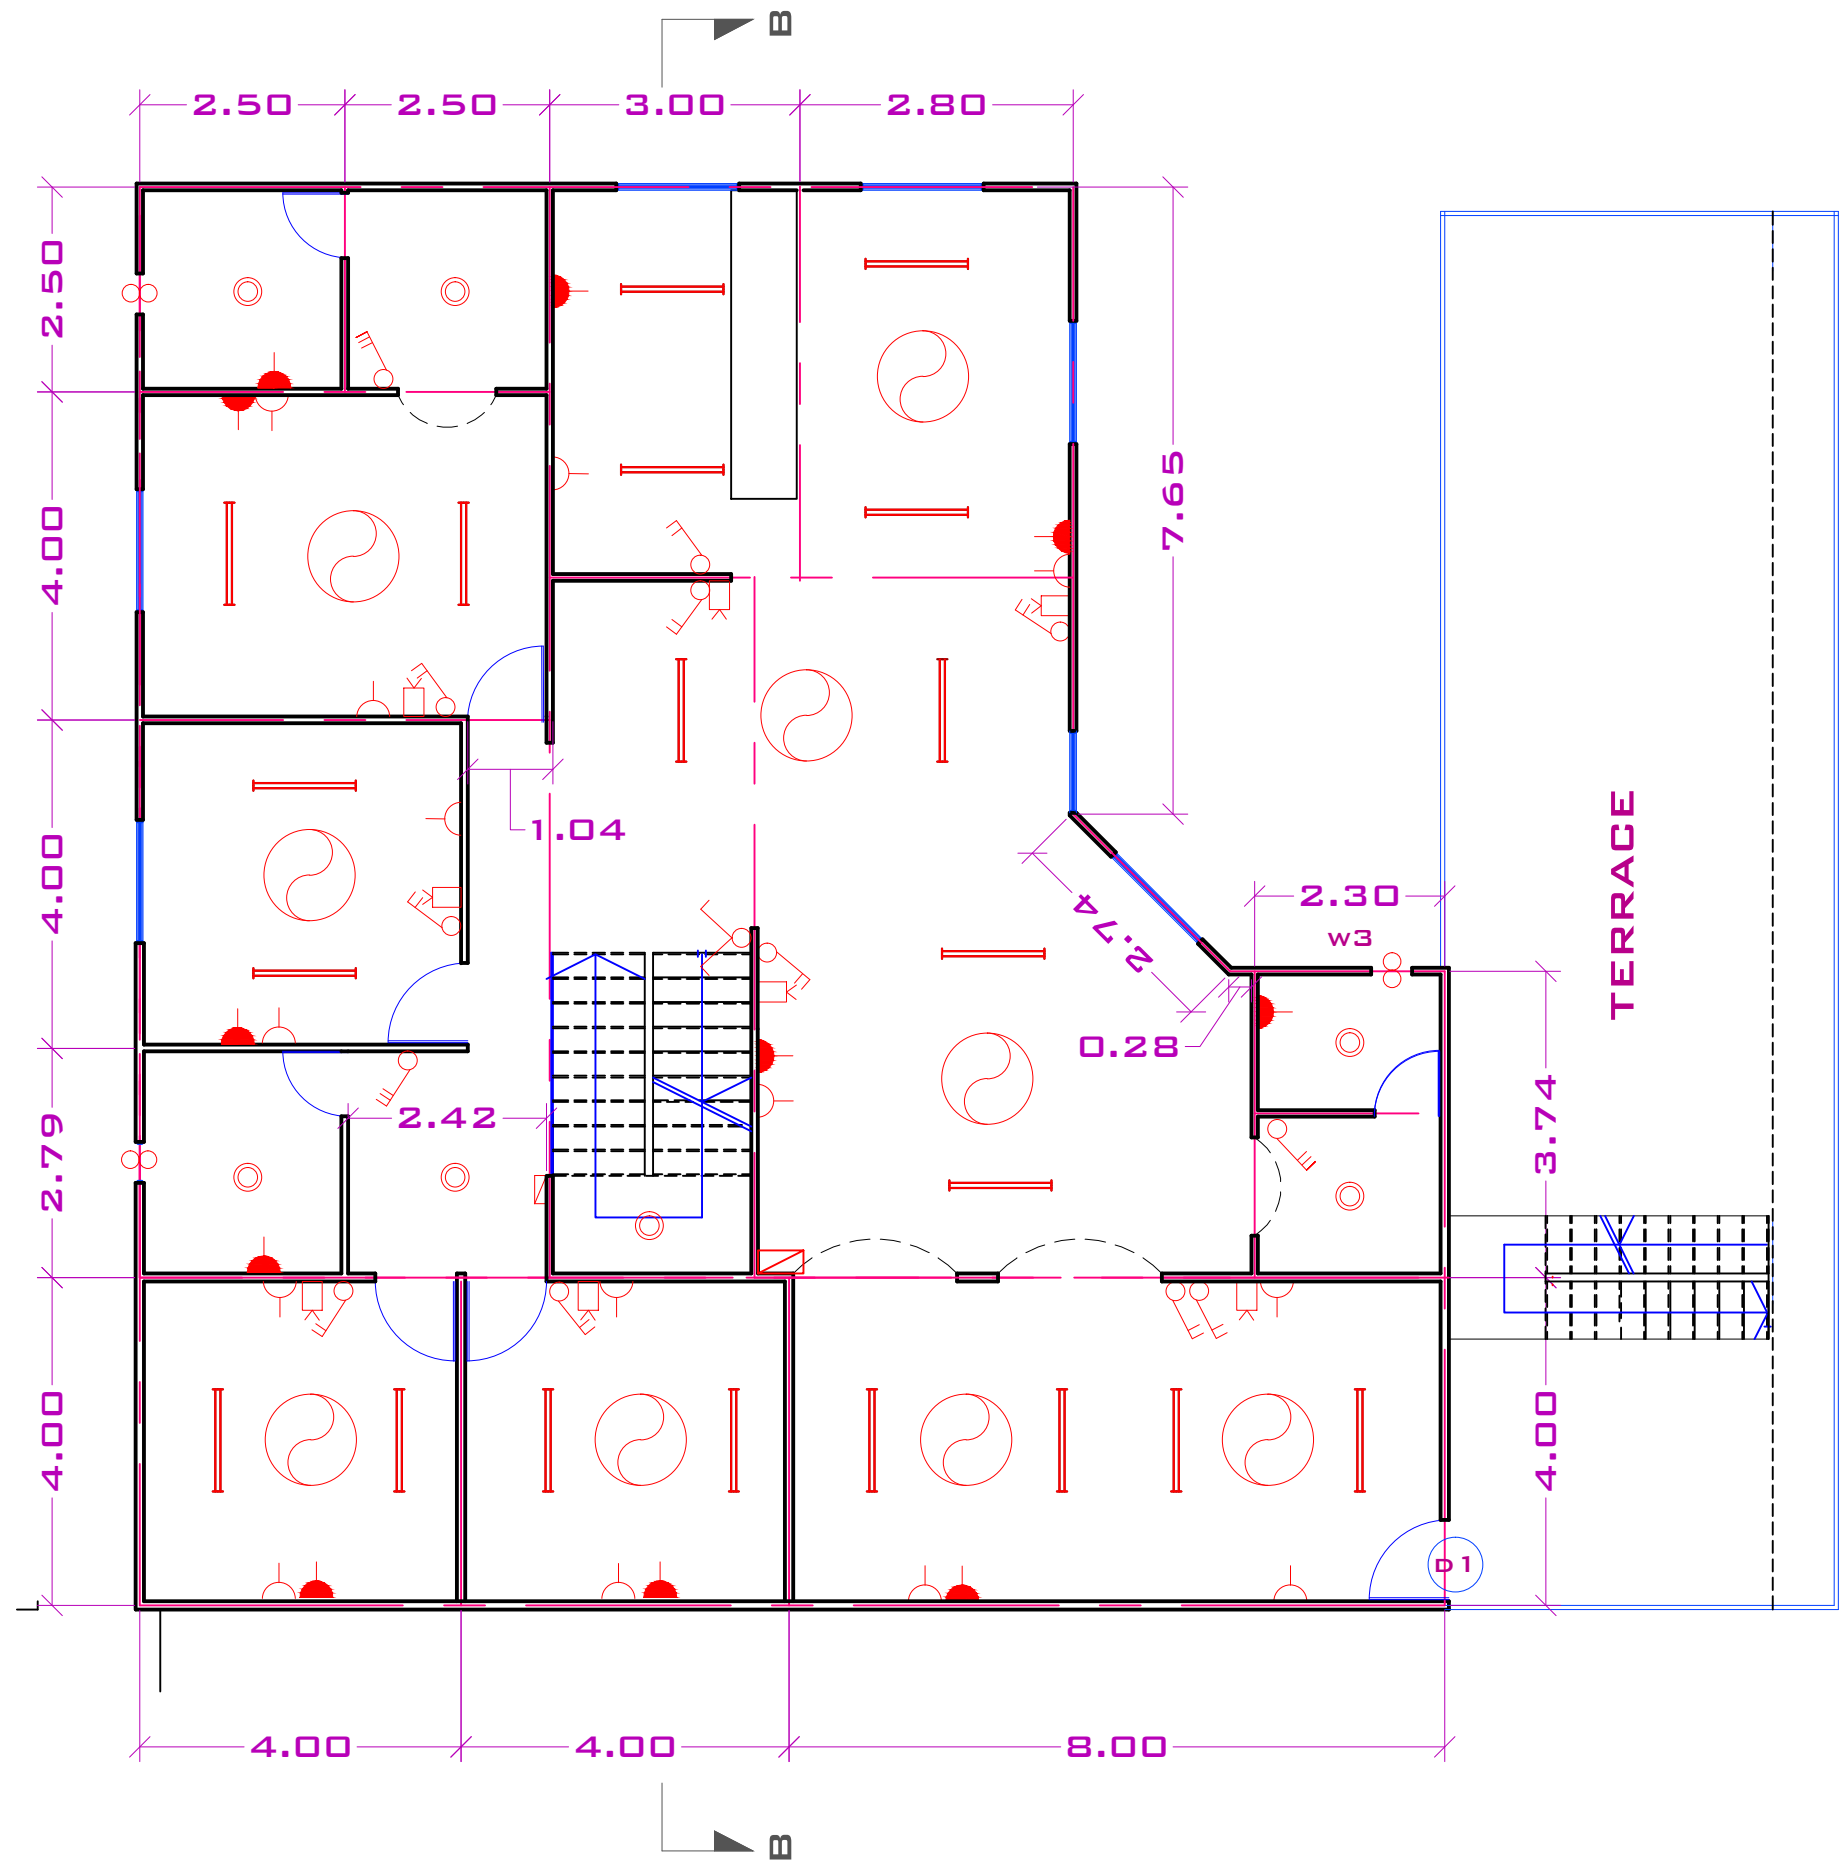


NOTES:-
ALL DIMENSIONS IN METER

SYMBOL	DESCRIPTION
	DECORATION LAMP
	ONE-GANG SWITCH
	TWO-GANG SWITCH
	TWO-GANG SWITCH
	CEILING FAN
	FAN REGULATOR
	5A .SOCKET OUT LET
	15A .SOCKET OUT LET
	EXHAUST FAN
	MAIN SWITCH

JOB TITLE
ABD ALHAMEED HOUSE

#Architect Address1
#Architect City
#Architect Country
#Architect Postcode

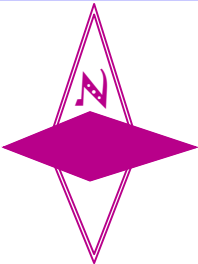

DRAWING NAME

FIRST ELEC. PLAN

DRAWING STATUS
BUILDING SECTION

Drawn by Date:18/4/2015
LINA KHALIFA

Checked by Date:--/--/-----

Drawing Scale

1:100

Layout ID Status Revision
#LayID