


REMARK:

-All Dimension are on Meter.

Symbol	Description
	CASSETTE MULTI FLOW
	RETAIN DIFFUSER GRILL
	60 WATT LAMP
	SMOKE DETECTOR
	WATER SPRINKLERS
	HOSE REEL
	EMERGENCY LIGHTS
	INDOOR UNIT
	OUTDOOR UNIT

KEY PLAN:

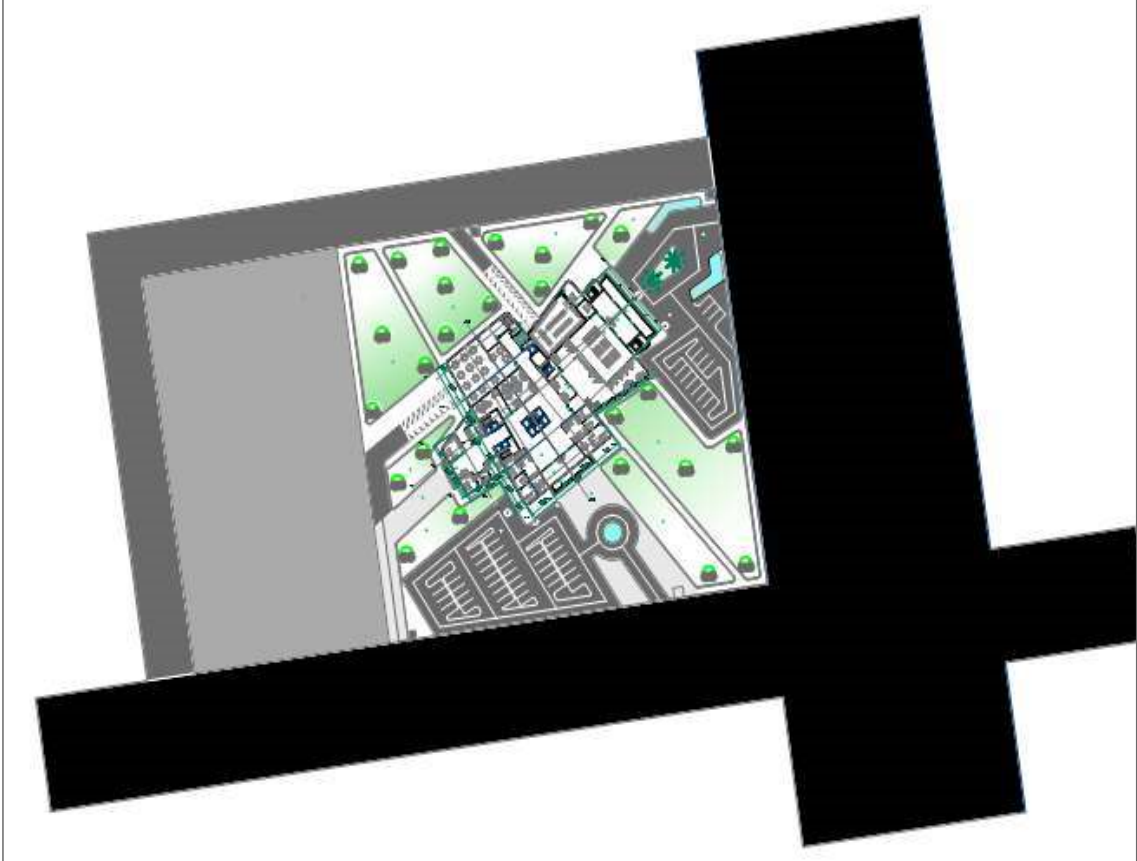

DRAWING TITLE:

PART PLAN  
AIR CONDITON & FIRE FIGHTING  
SCALE 1:50

SUDAN UNIVERSITY OF SCIENCE & TECHNOLOGY  
FACULTY OF ENGINEERING  
DEPT. OF ARCHITECTURE  
5TH YEAR  
WORKING DRAWING

DESIGNED BY:  
RUAA ABBAS GAREEBALLAH  
SUPERVISORS:  
D. NAJAT ALBARODI