






Section A-A Scale 1:250

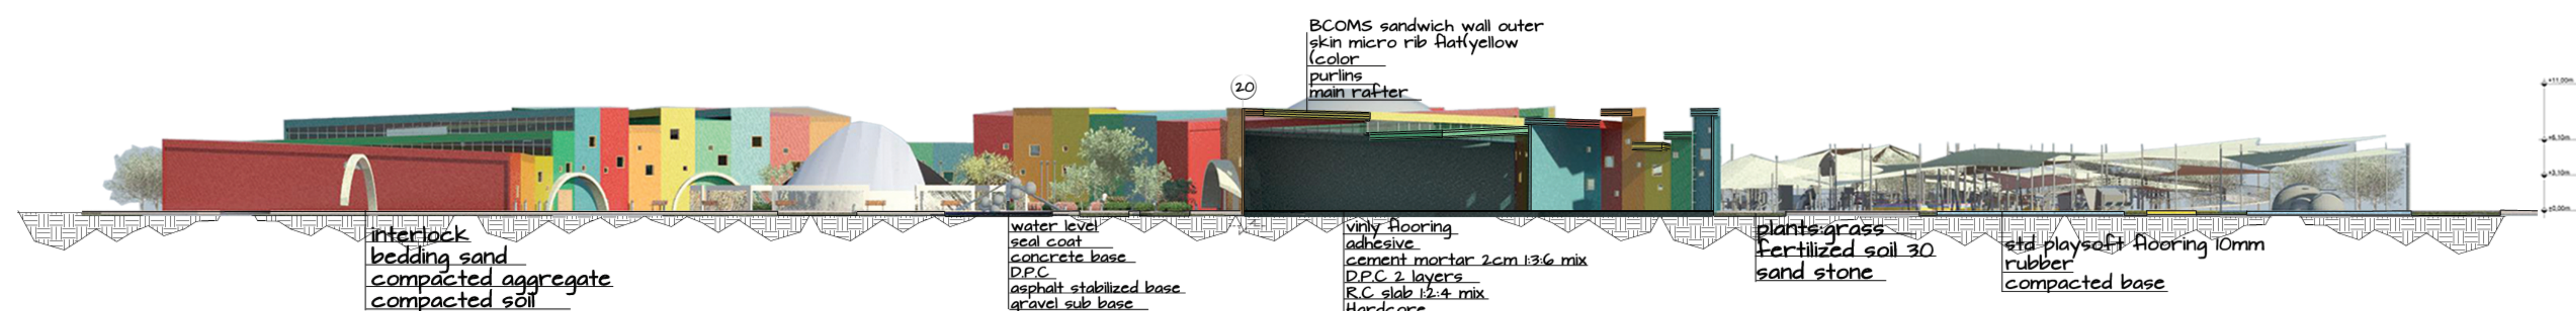


Section B-B Scale 1:250

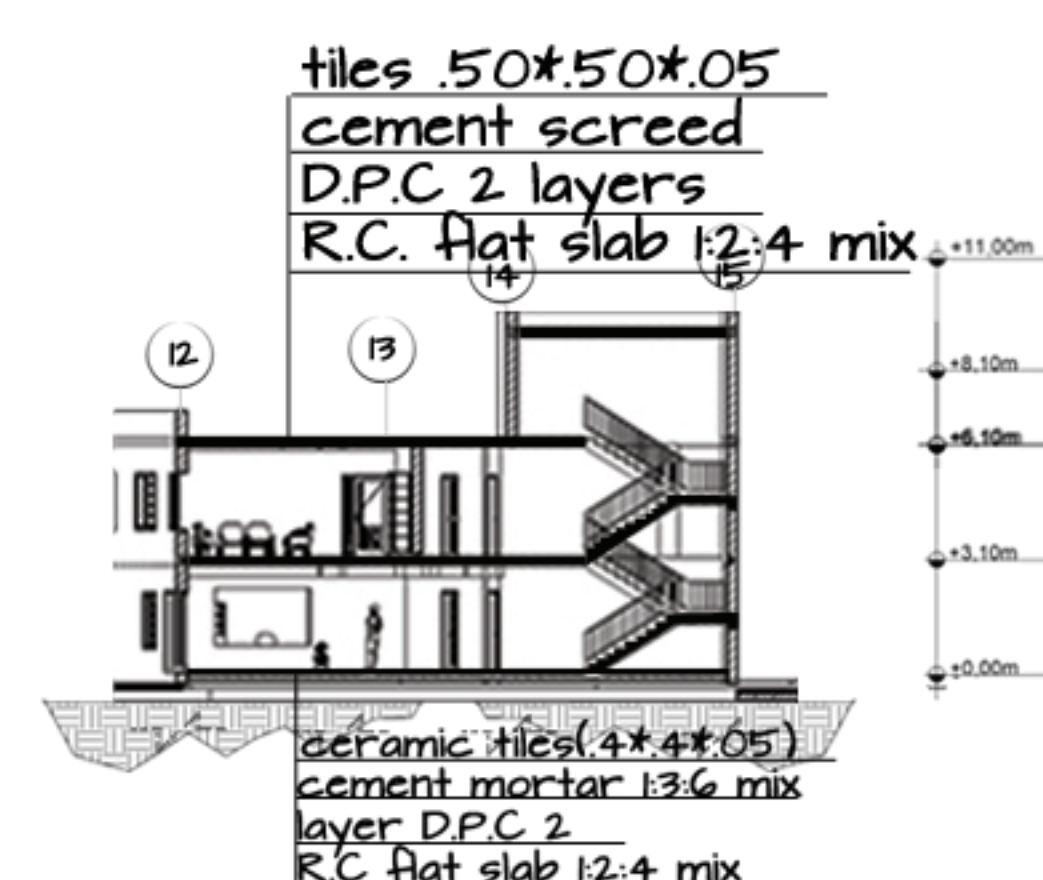


Section F-F
Scale 1:200

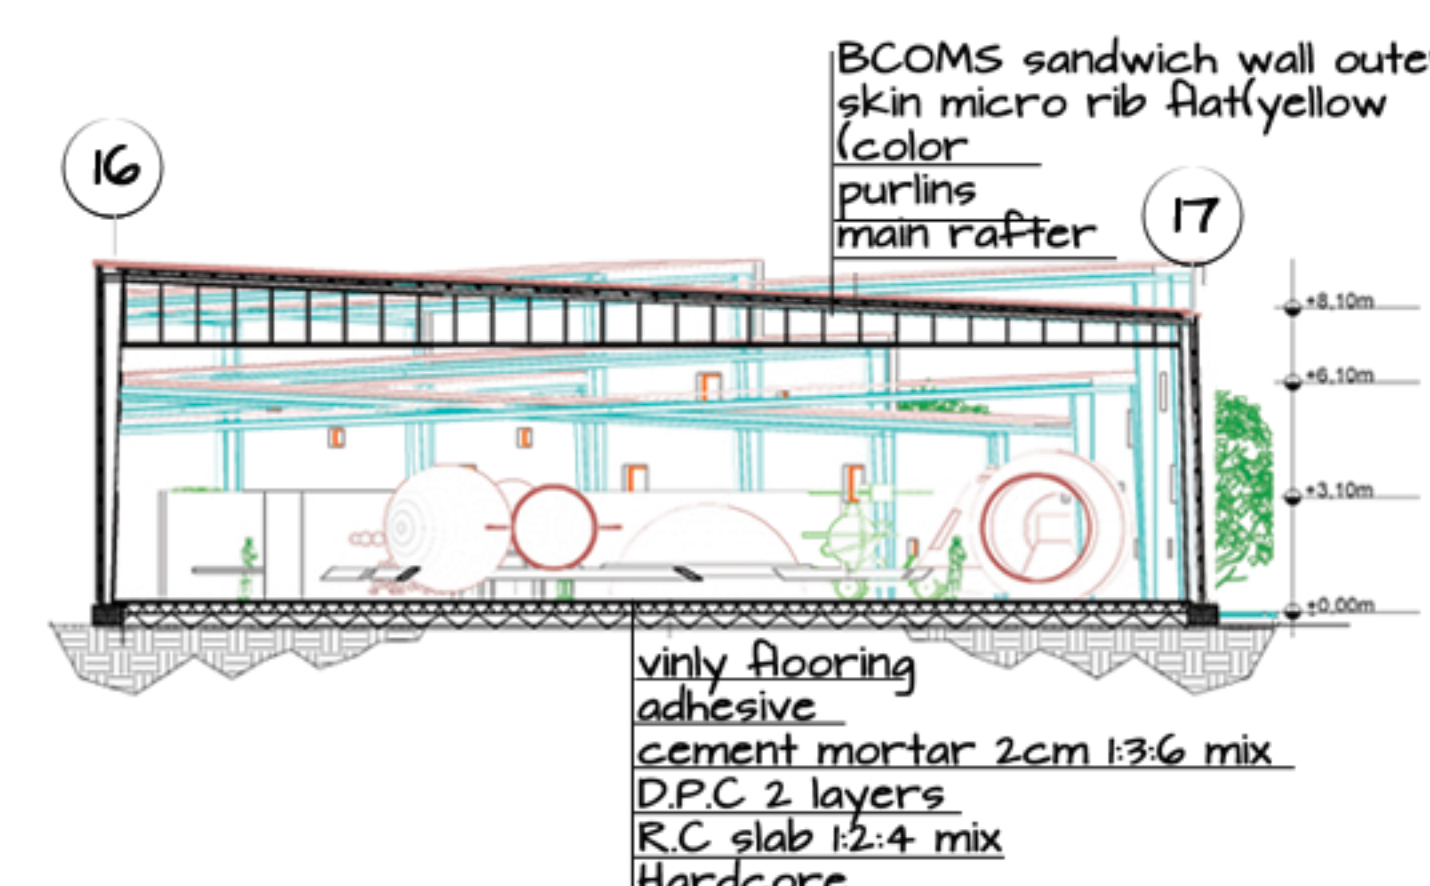


Section E-E
Scale 1:200

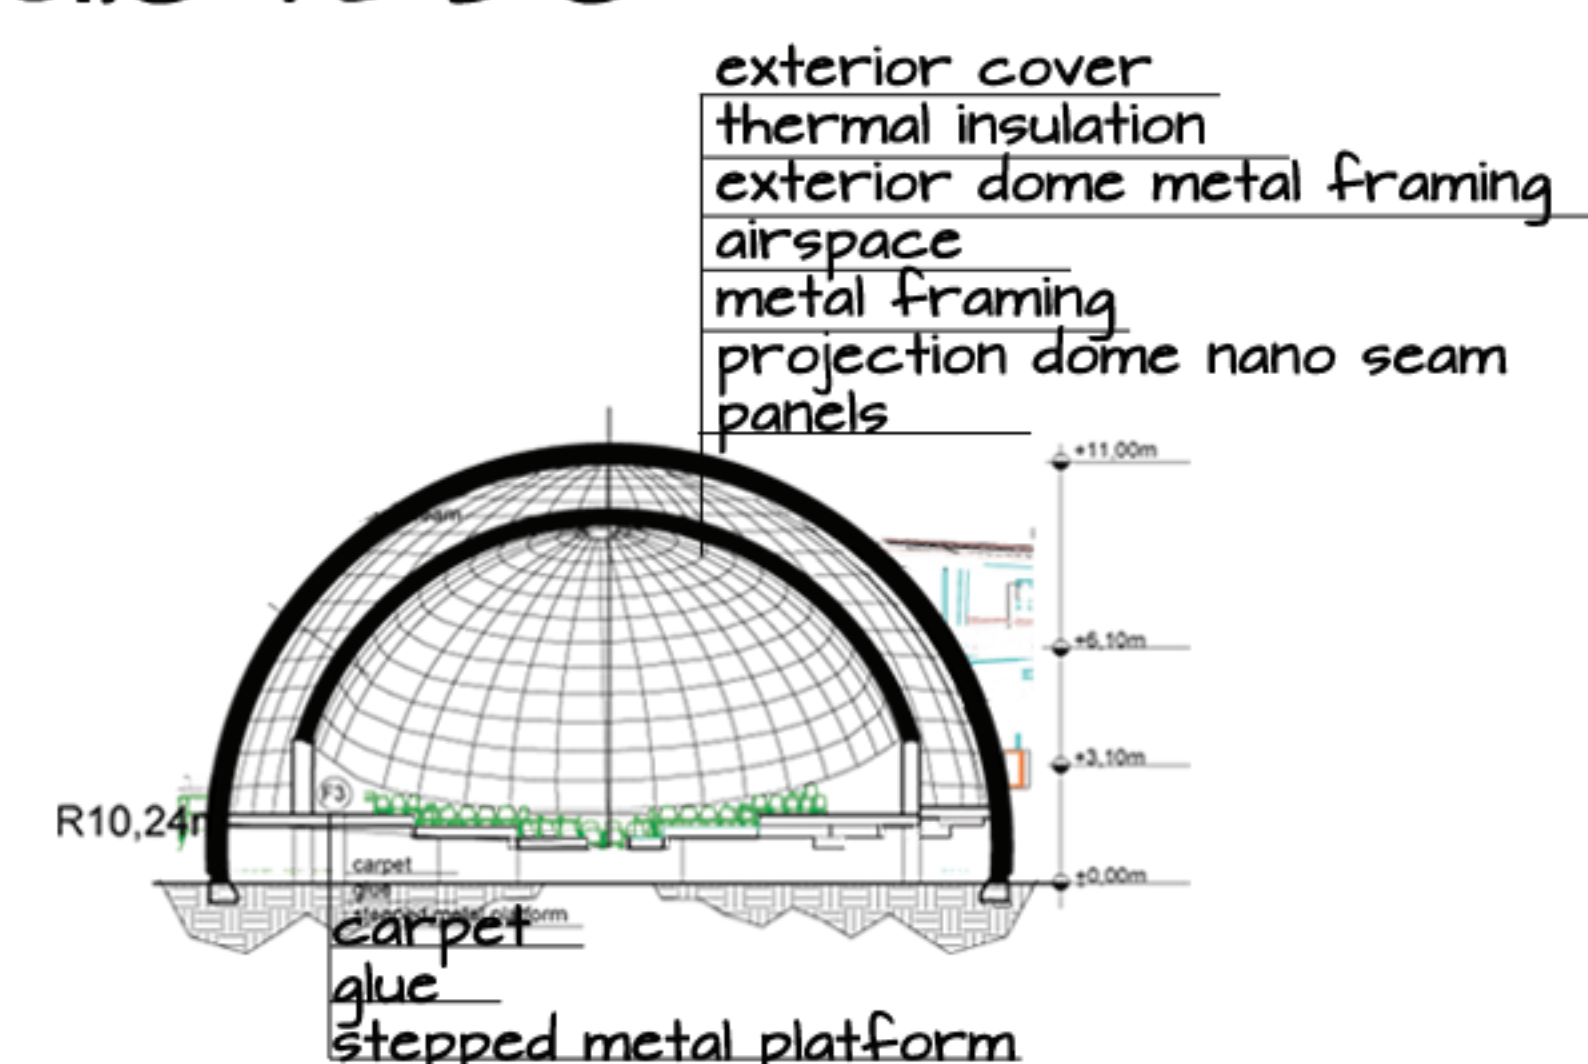

Section D-D
Scale 1:200

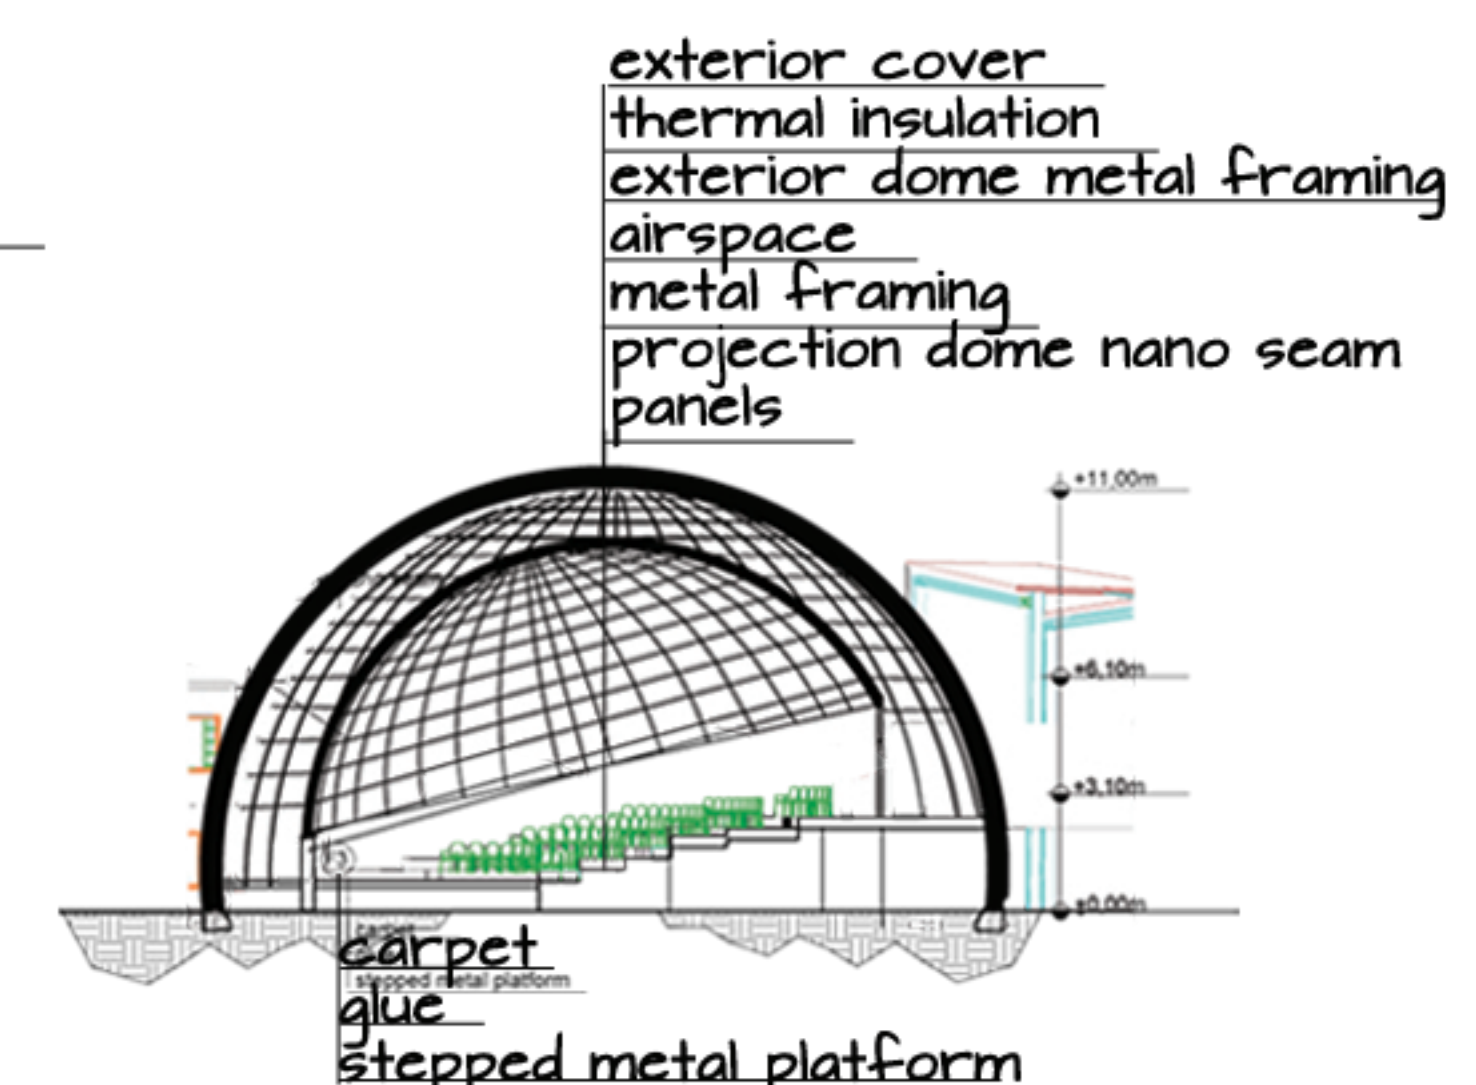

Section C-C
Scale 1:200

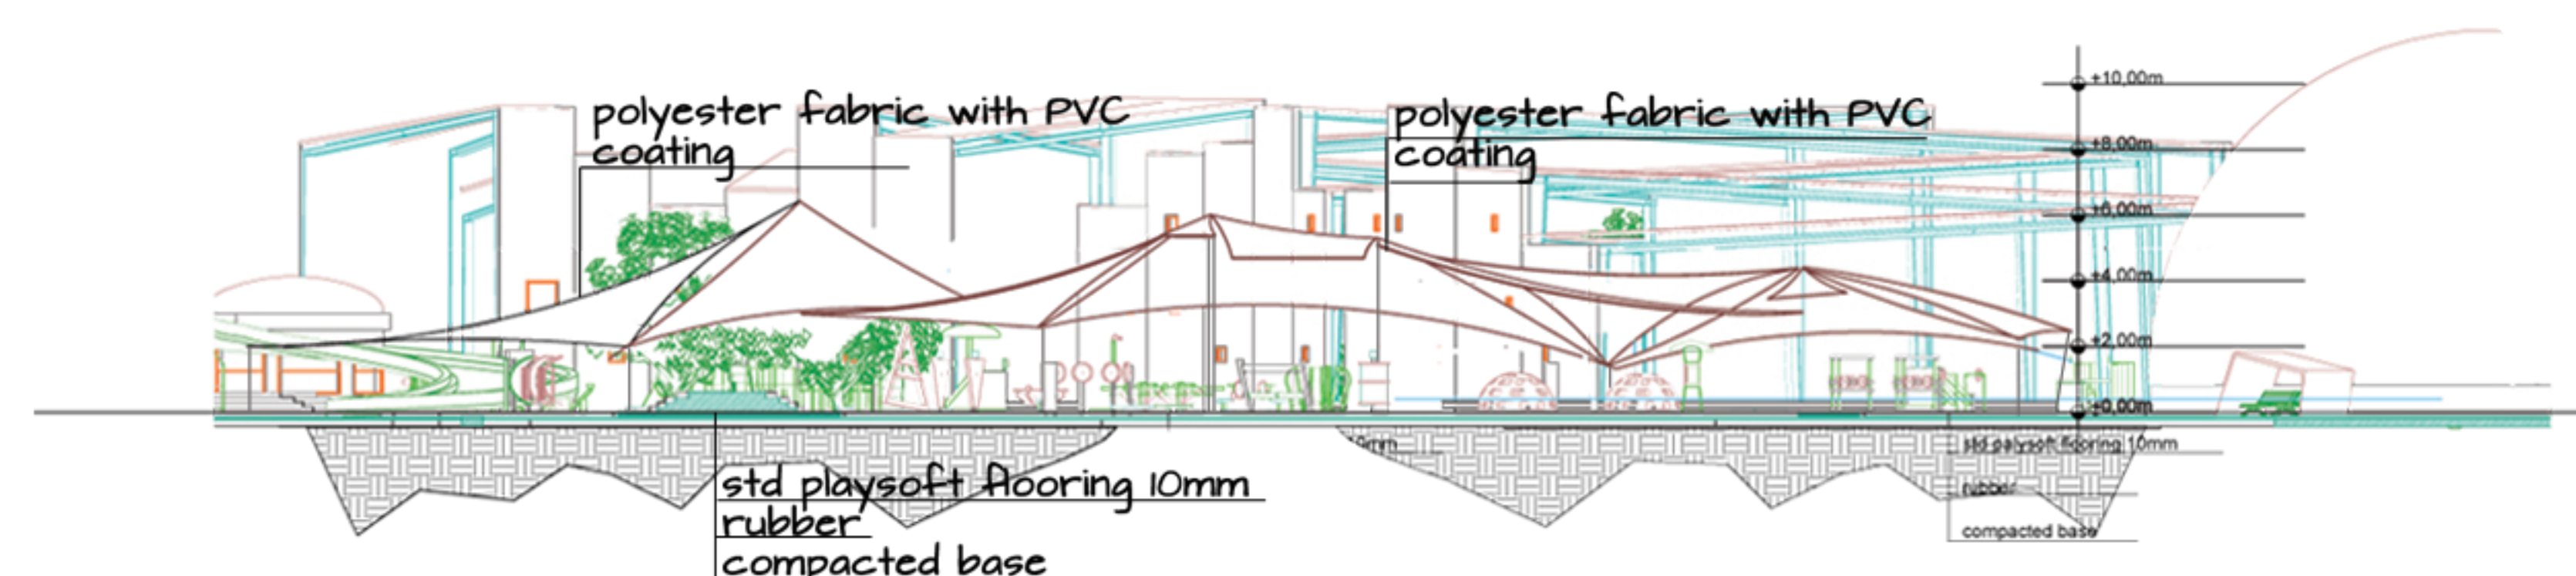

Section G-G Scale 1:200

