



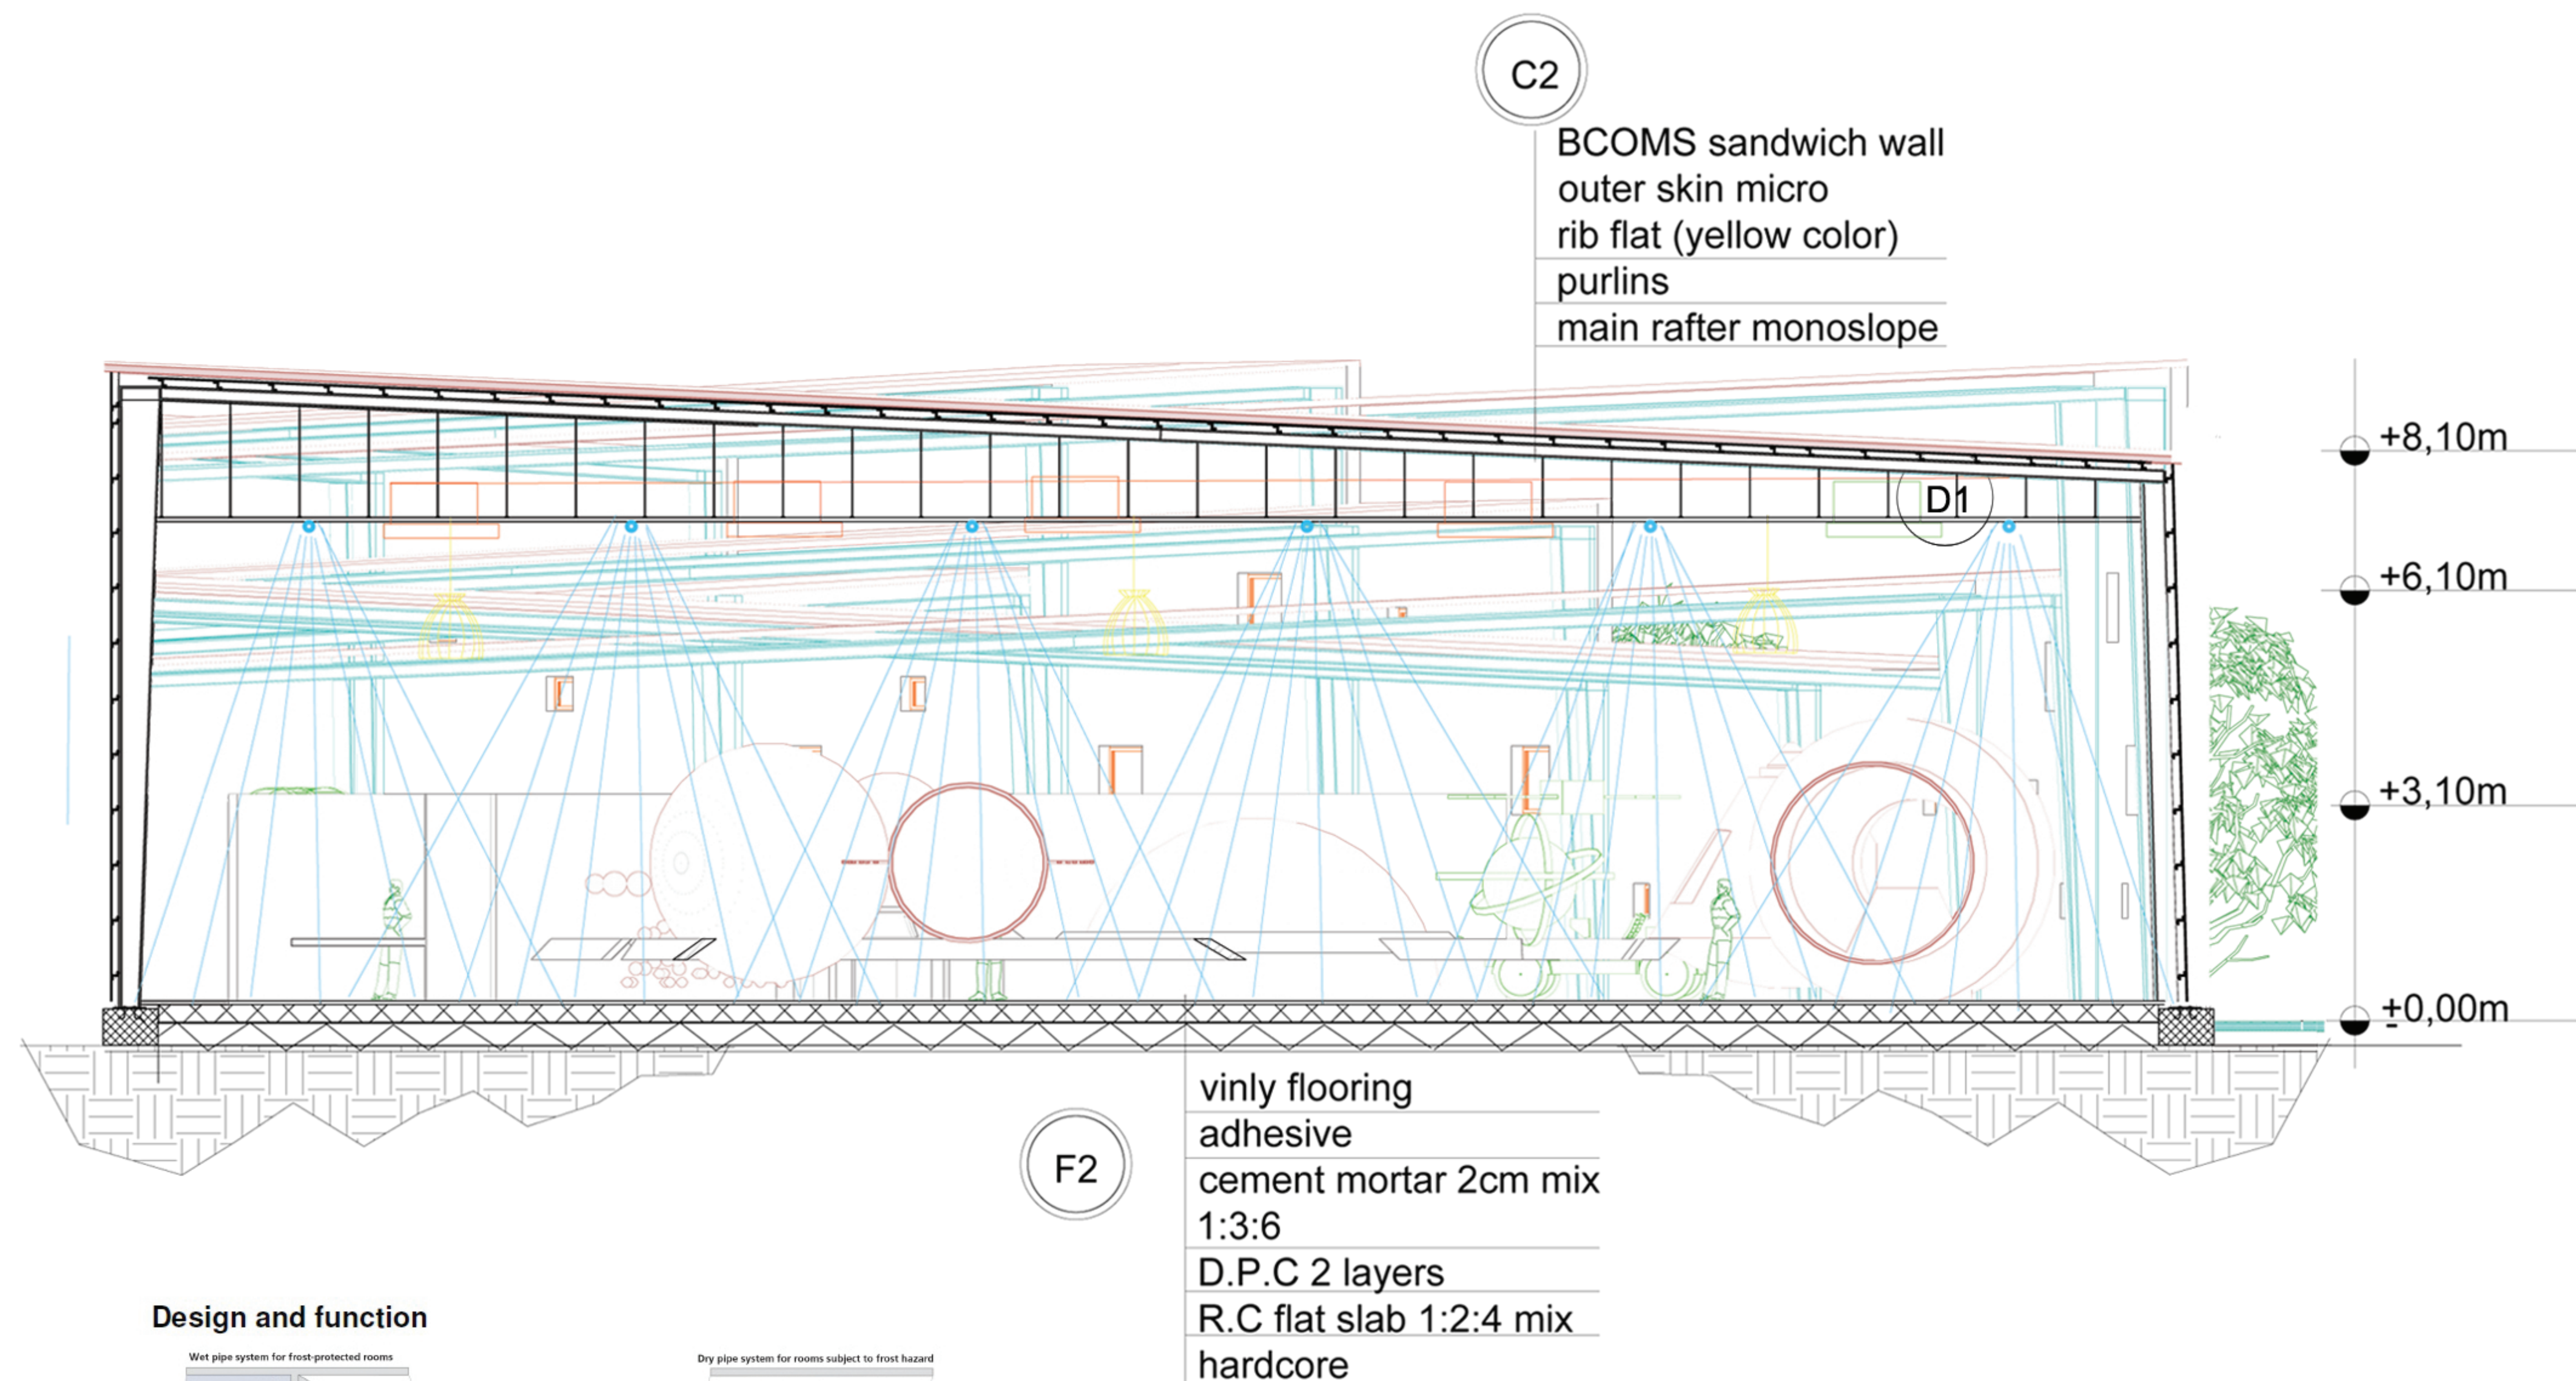

Design and function

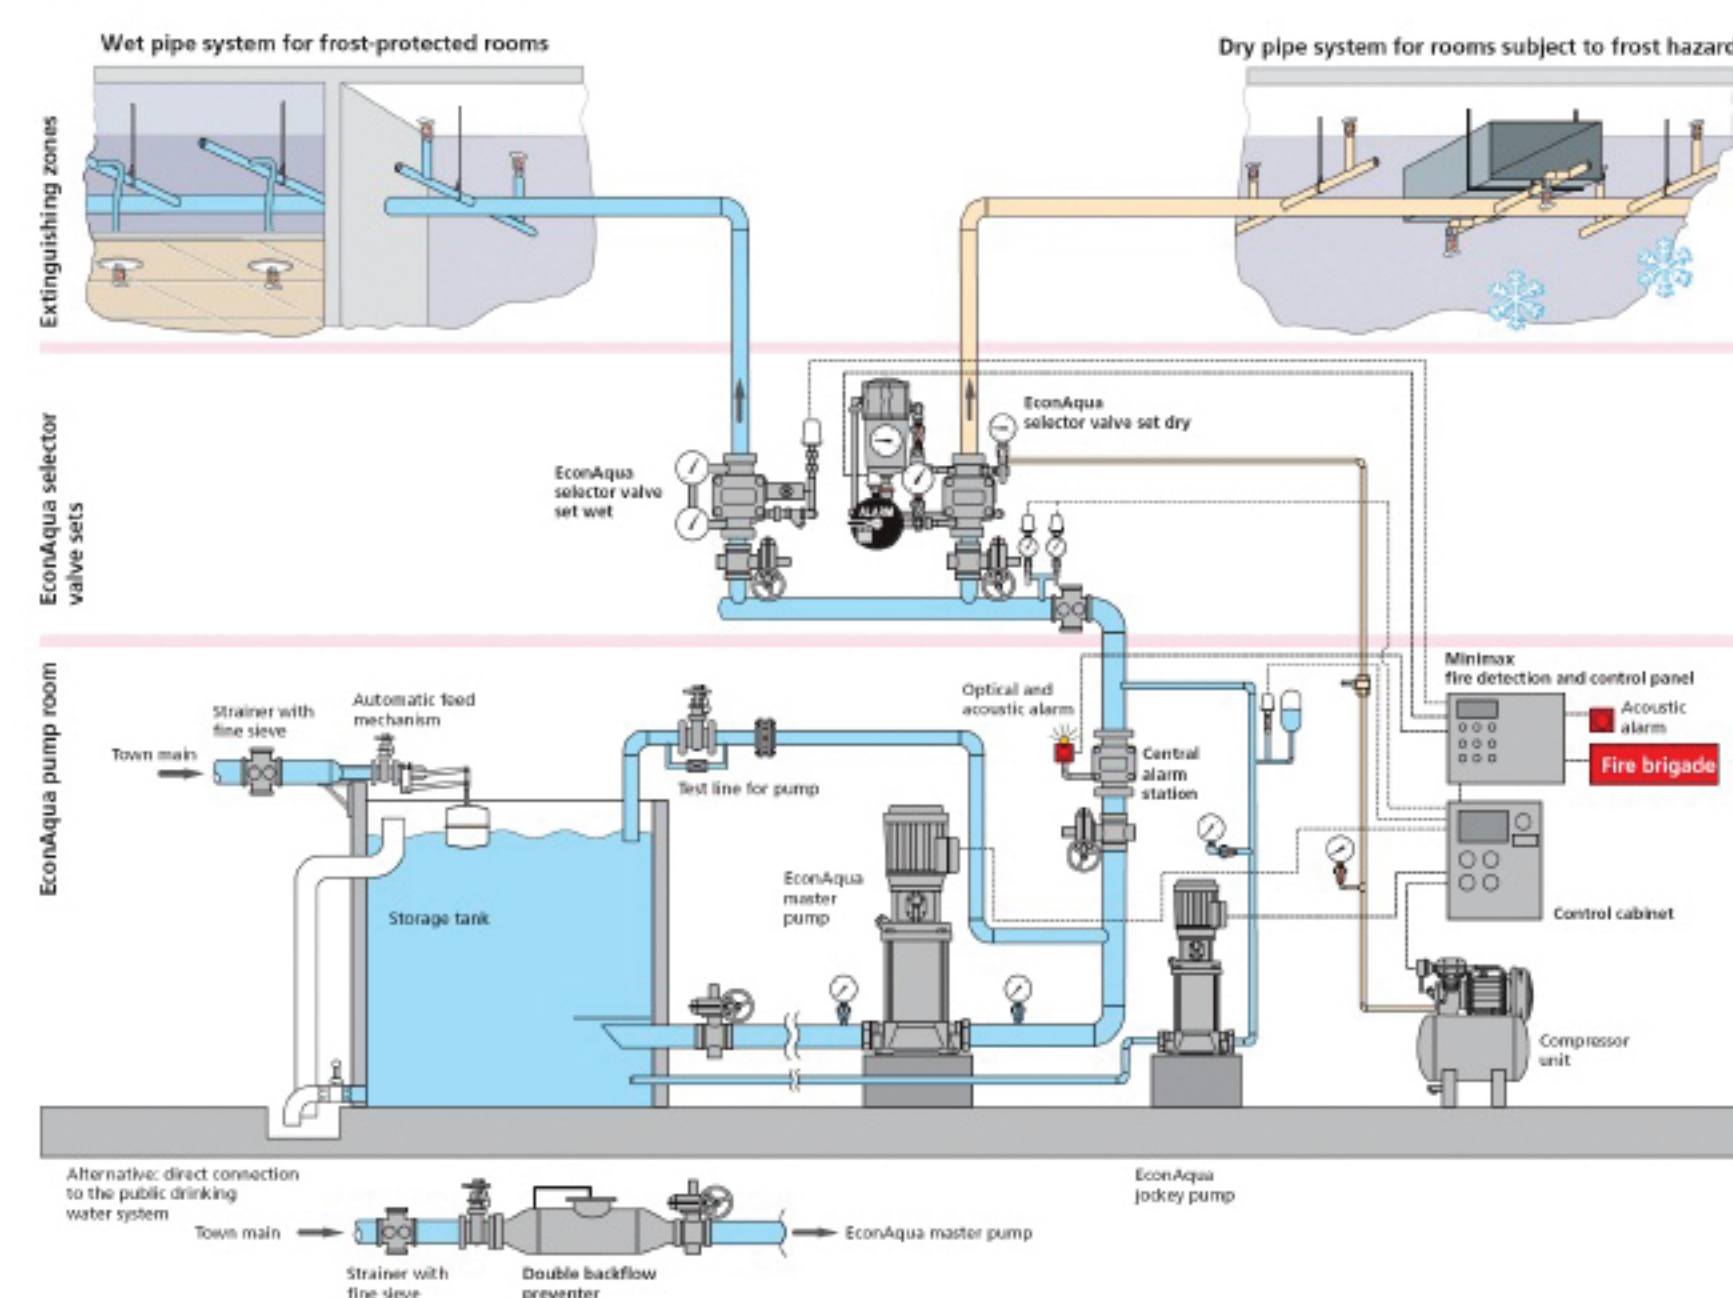

part section:services

scale 1:50

sudan university of science
and technology

college of architecture and
planning

fatimah omer osman ali