




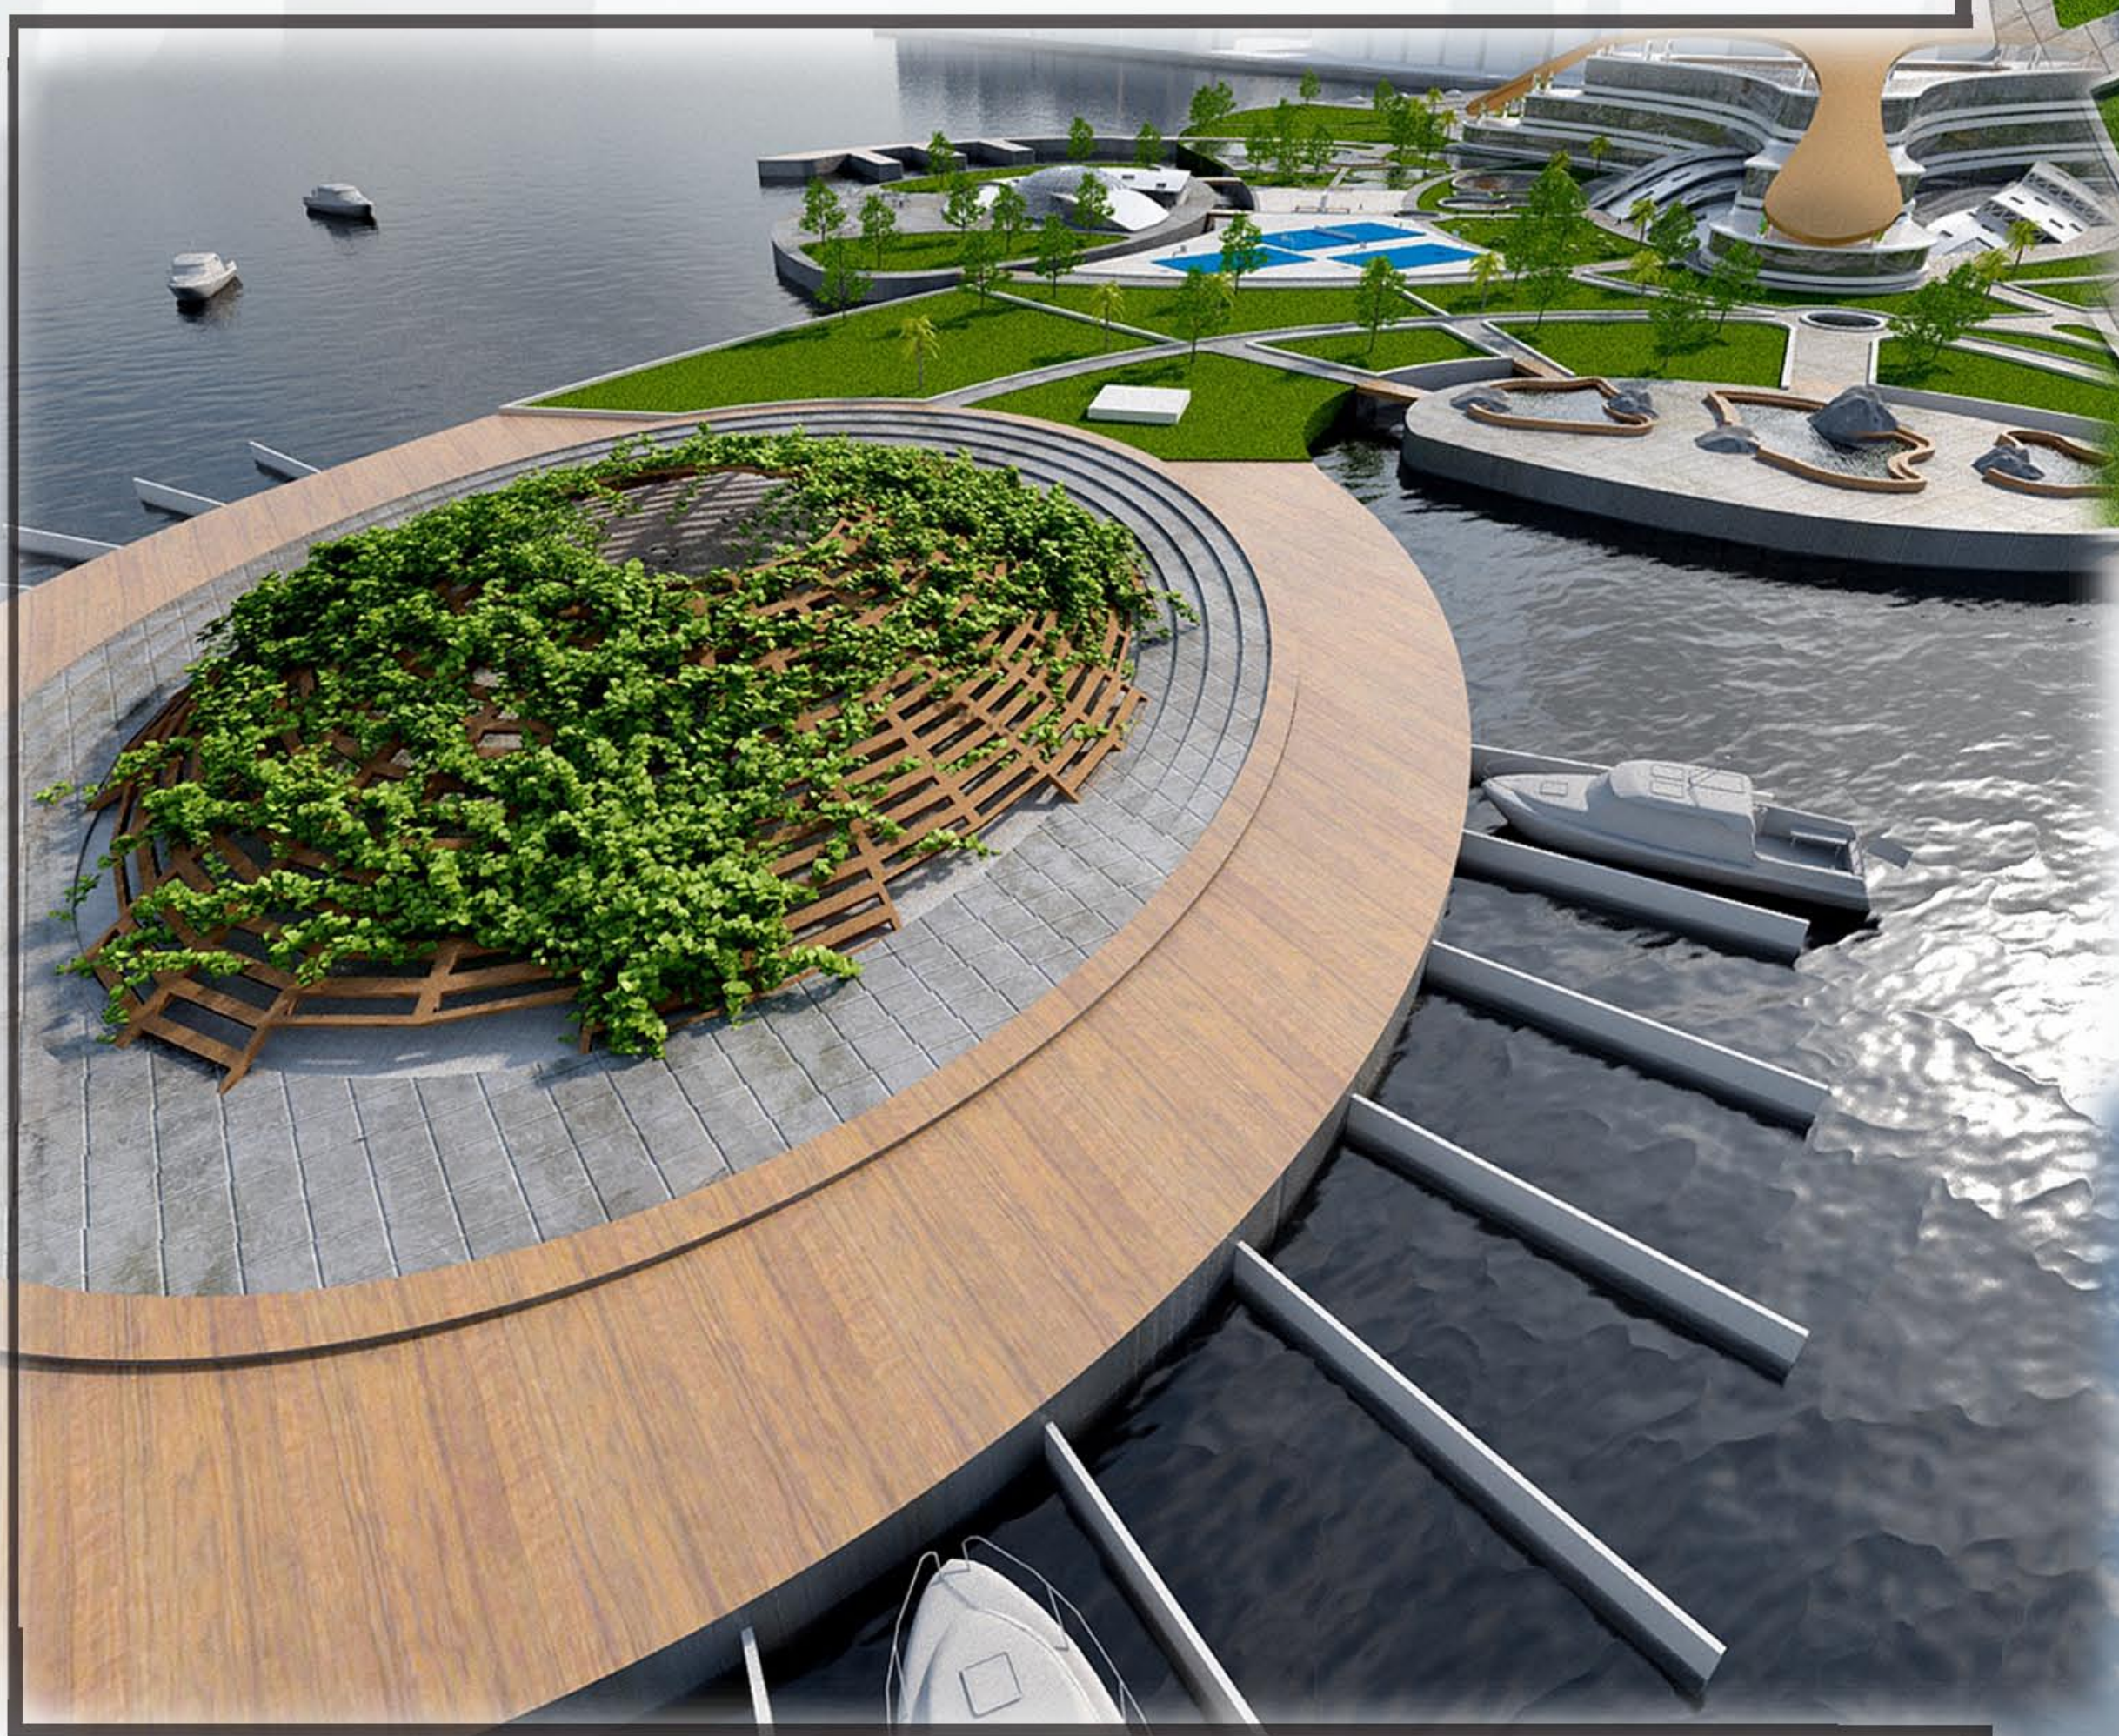

PANORAMIC ELEVATION
SCALE 1:1000

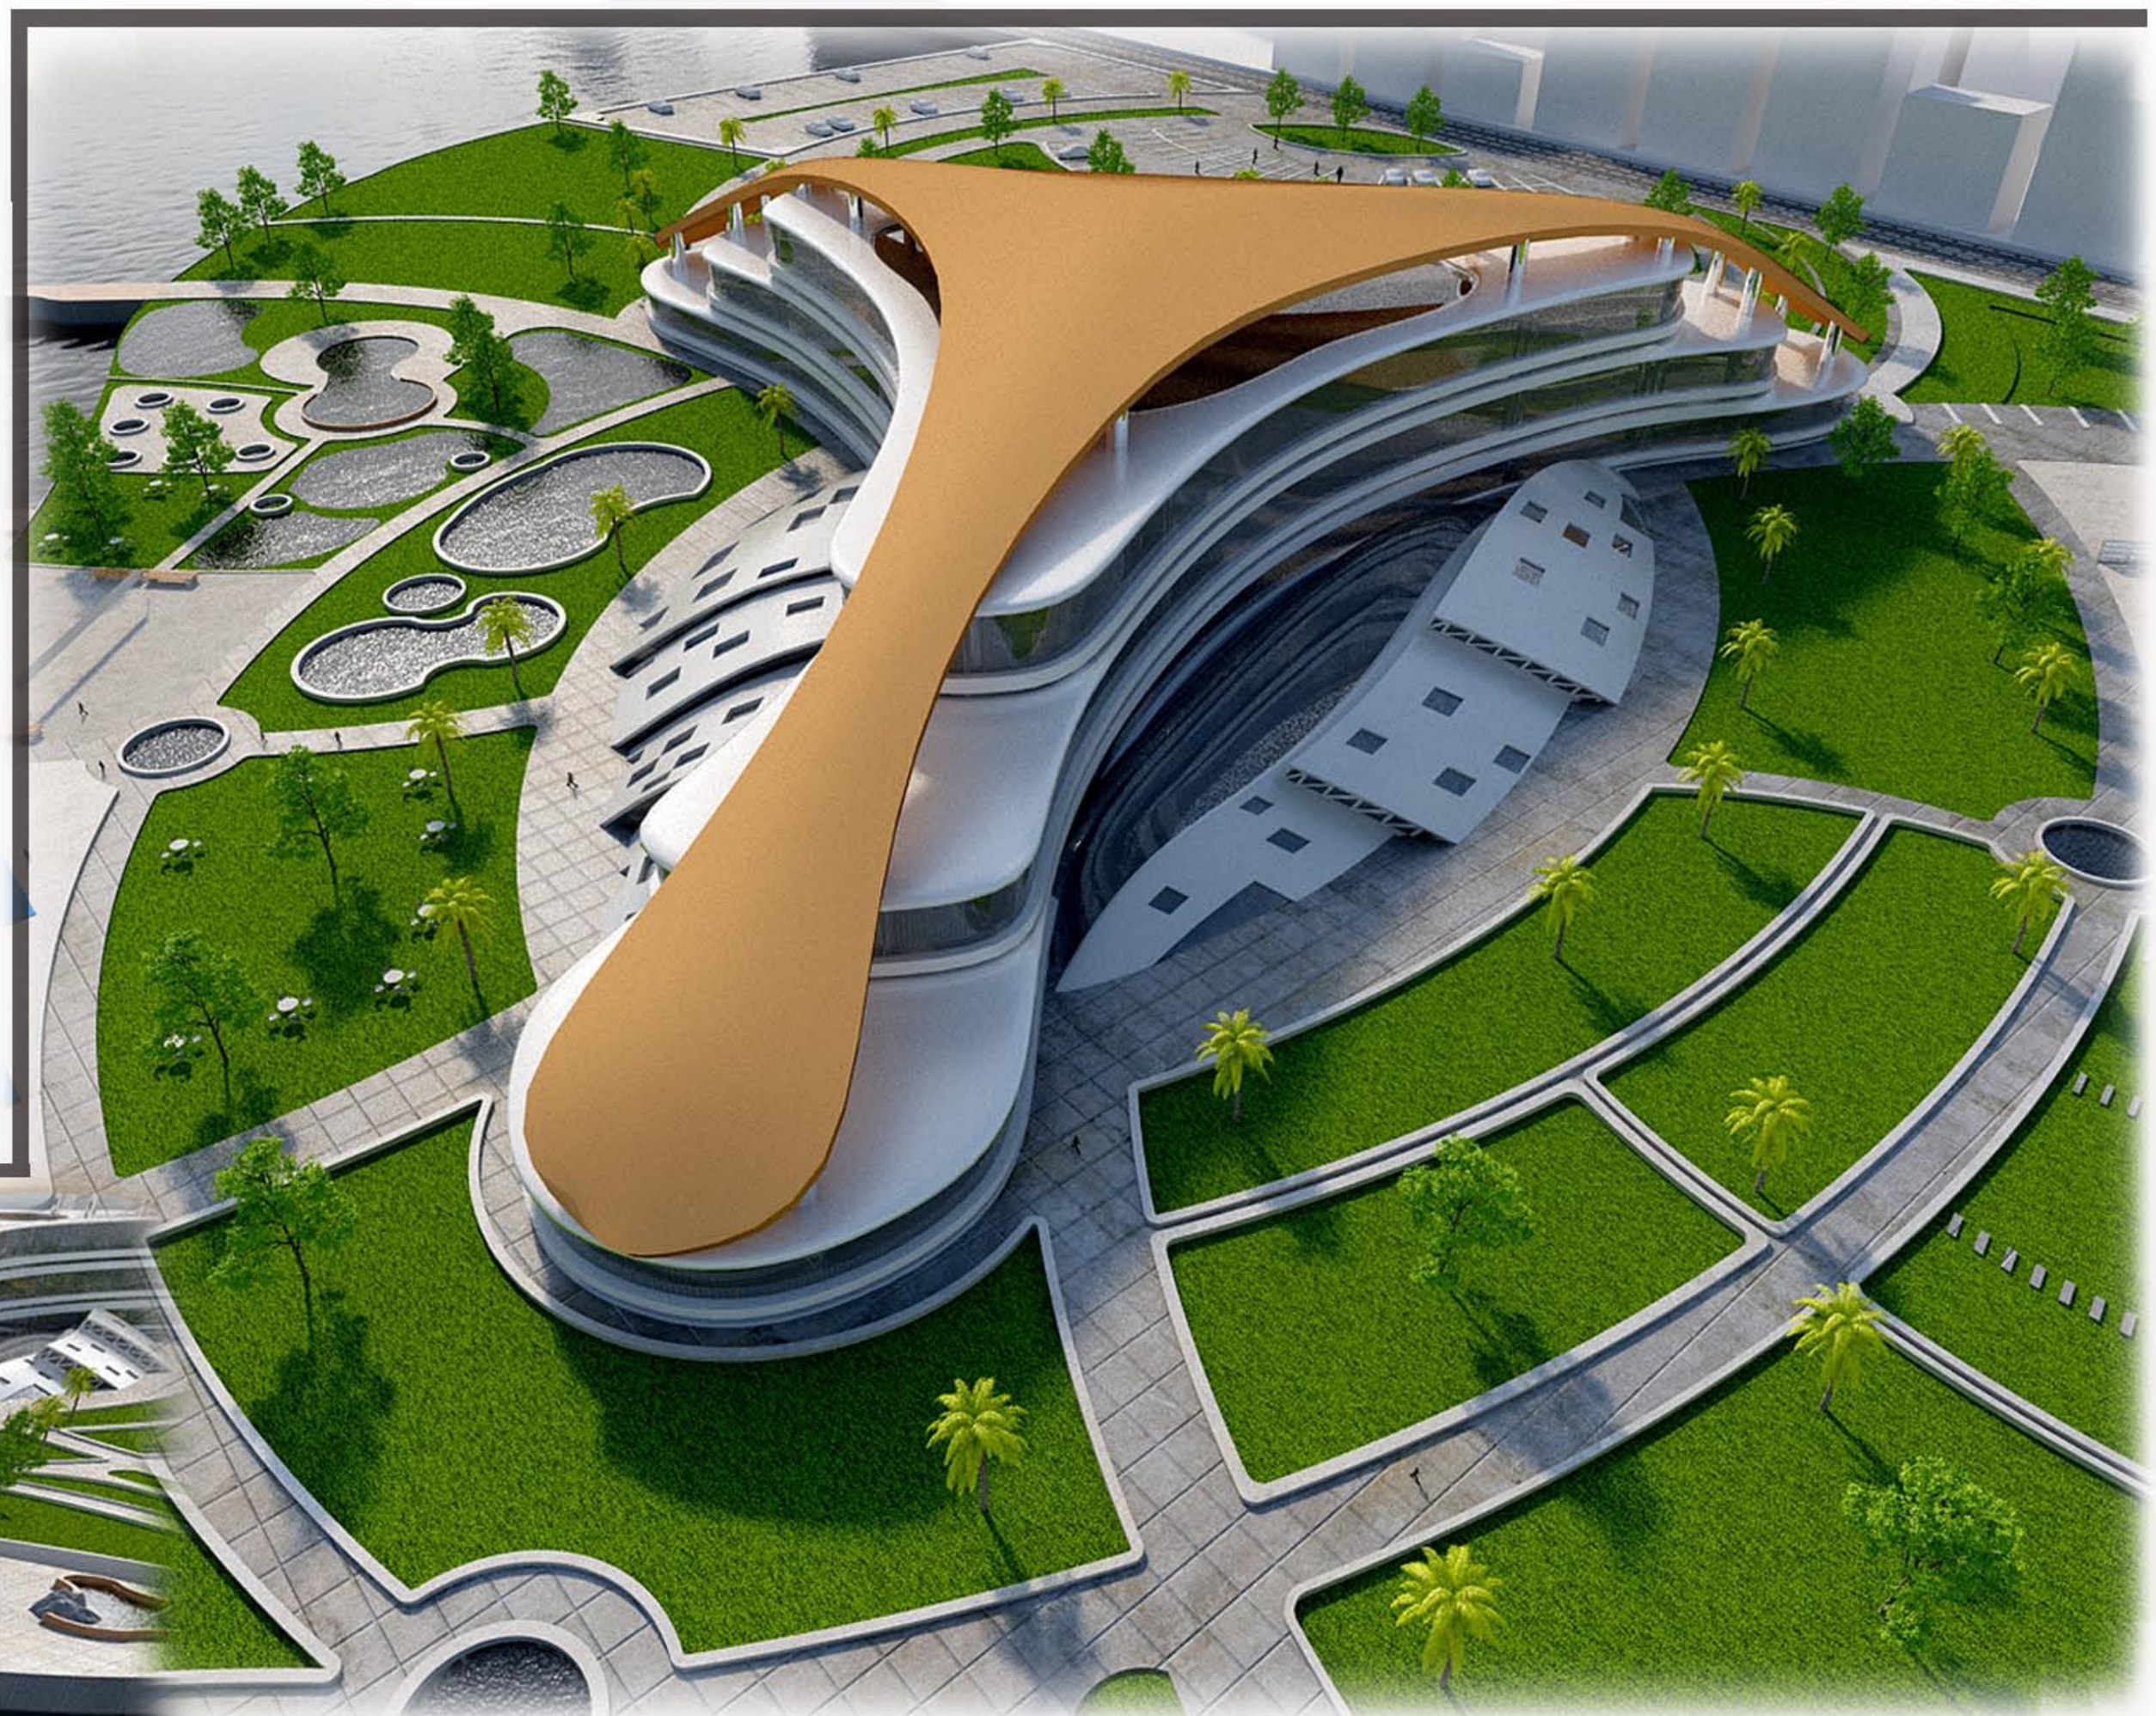

VIEWS

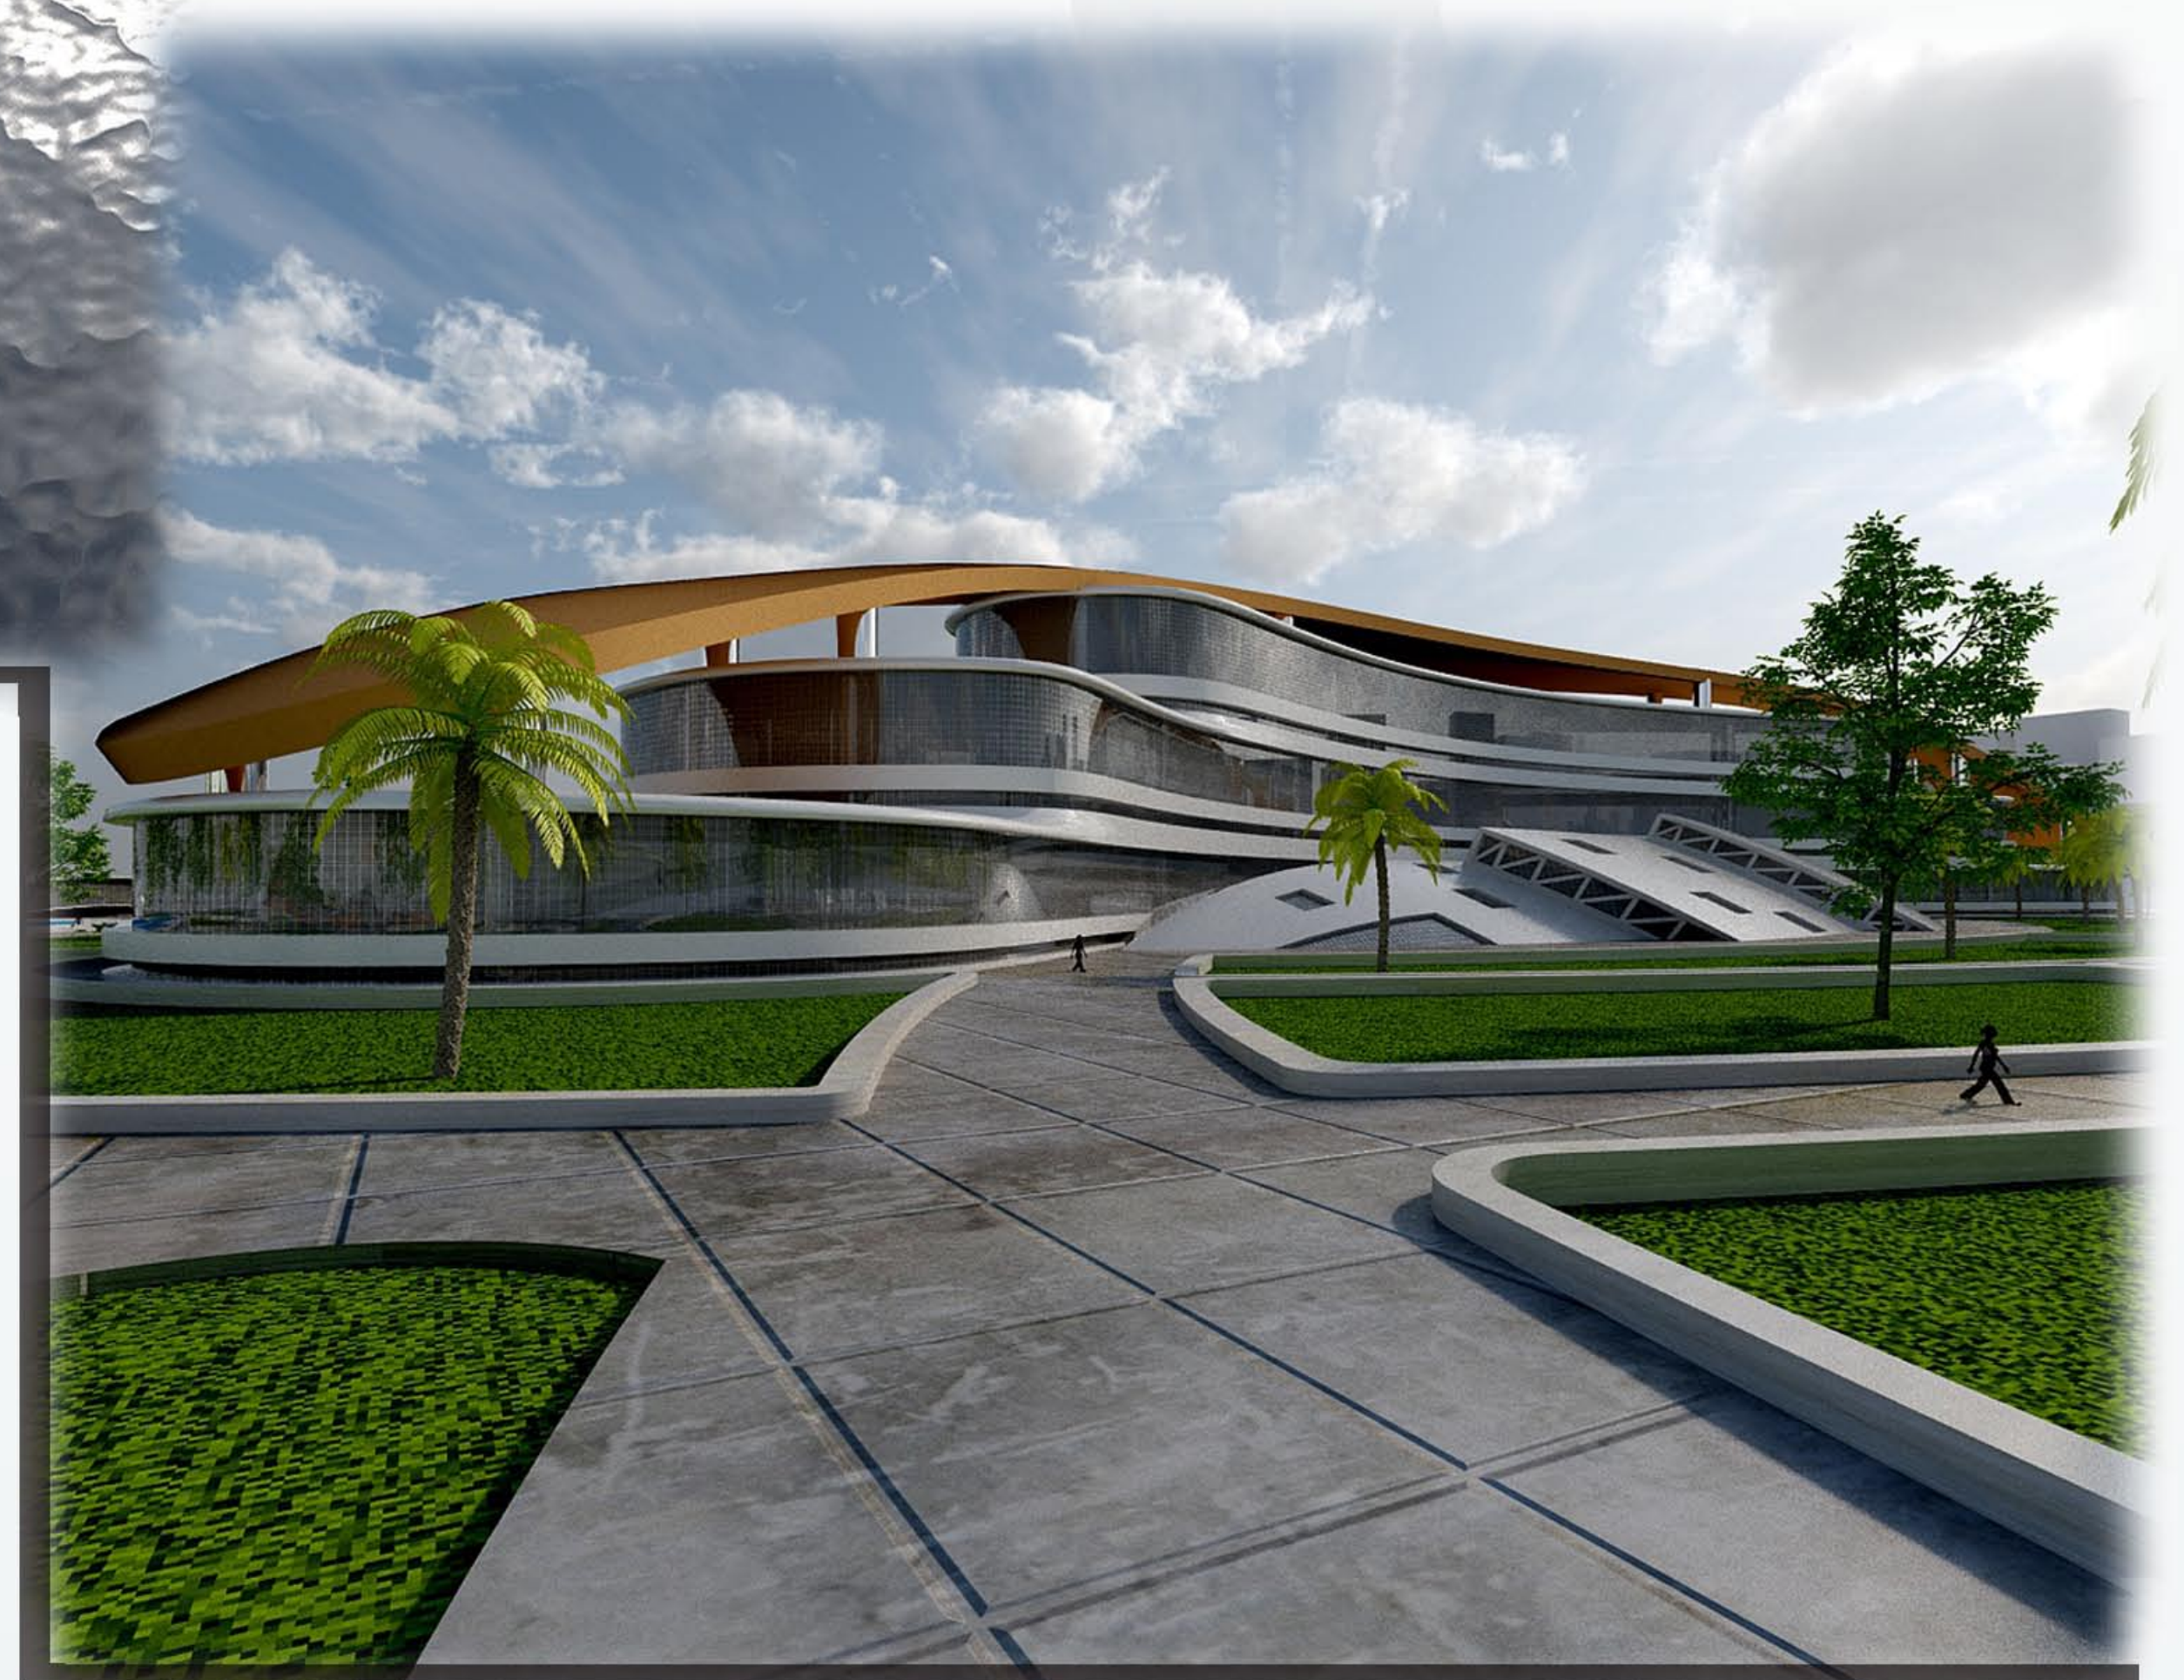

PANORAMIC ELEVATION
SCALE 1:1000

