

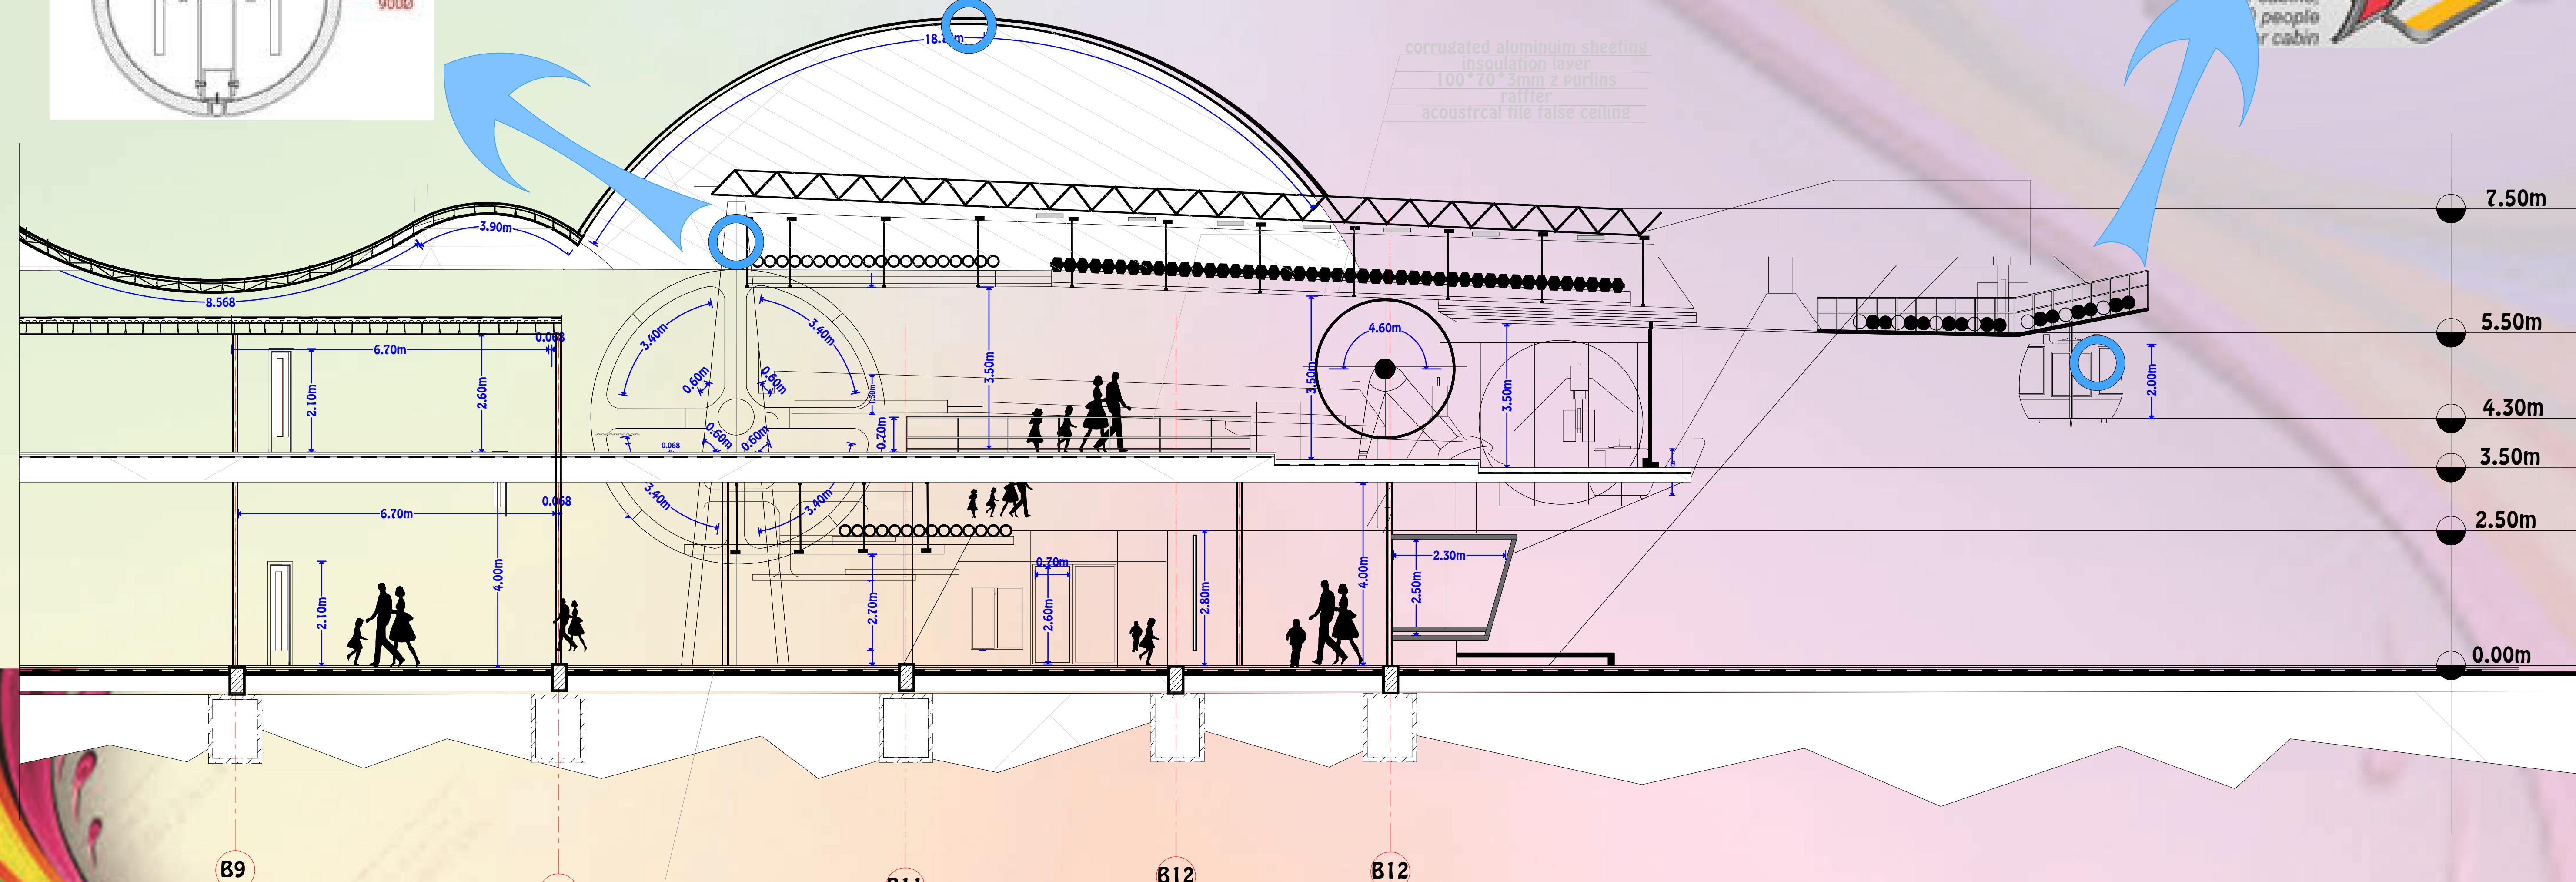
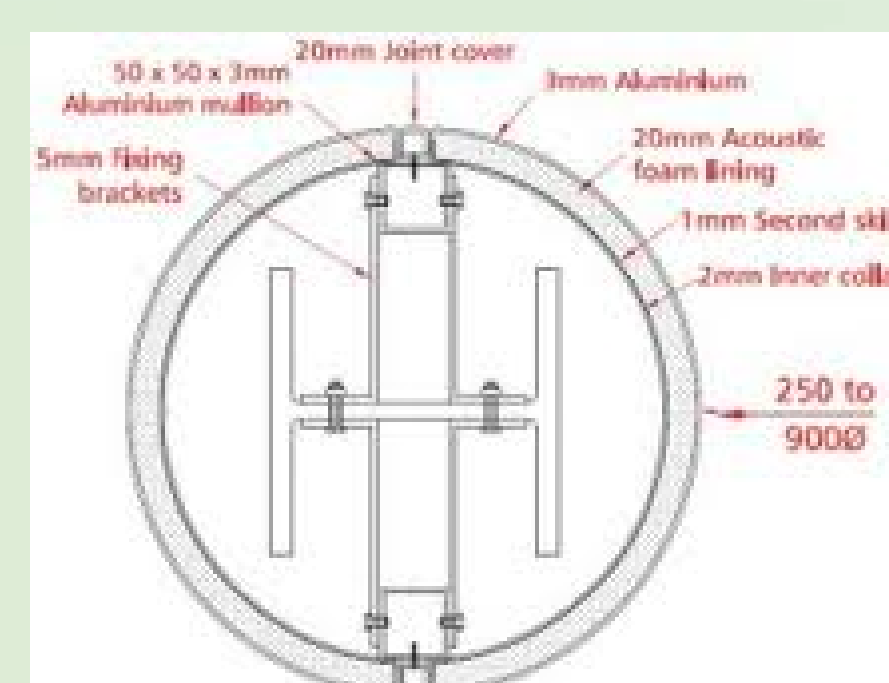
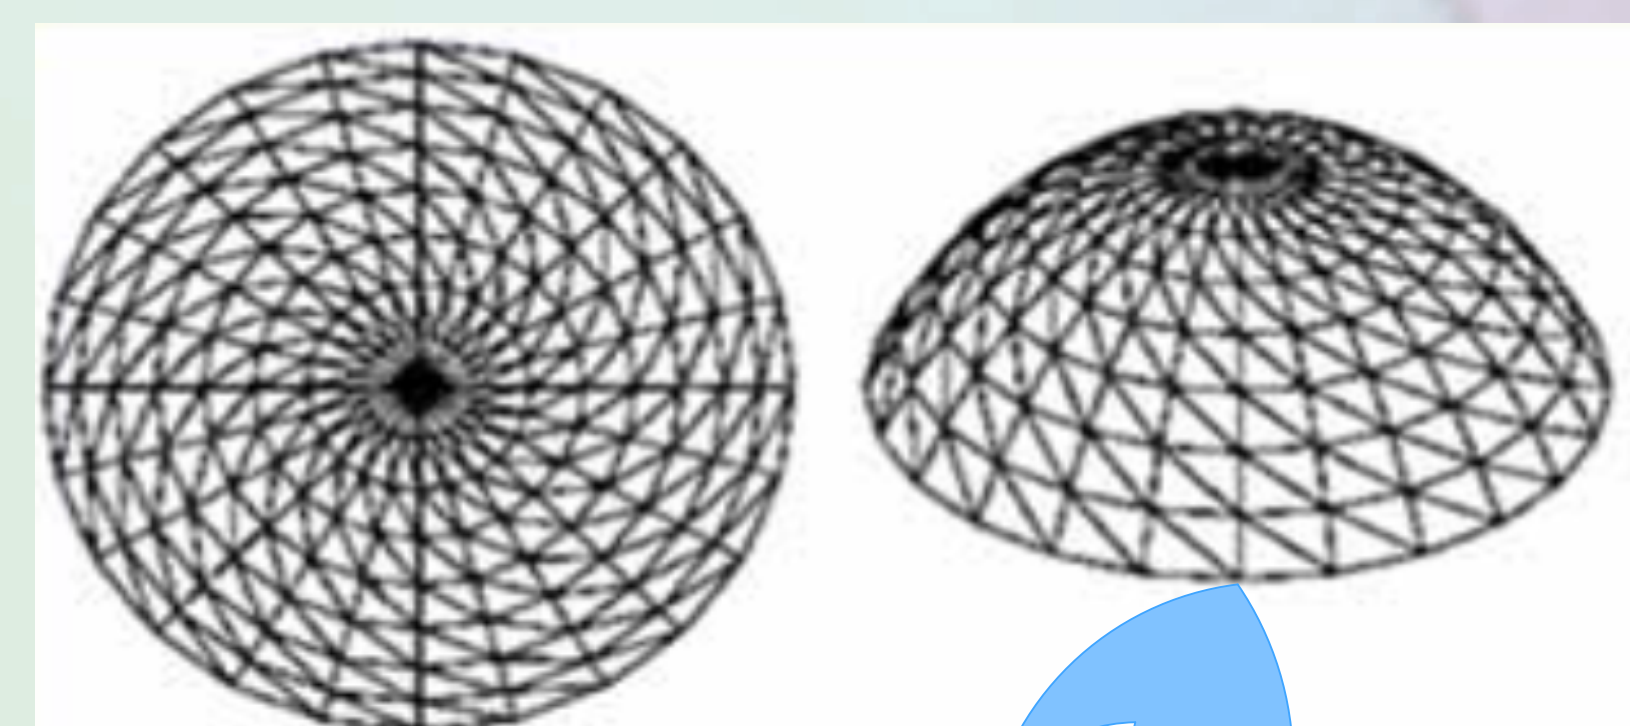



N

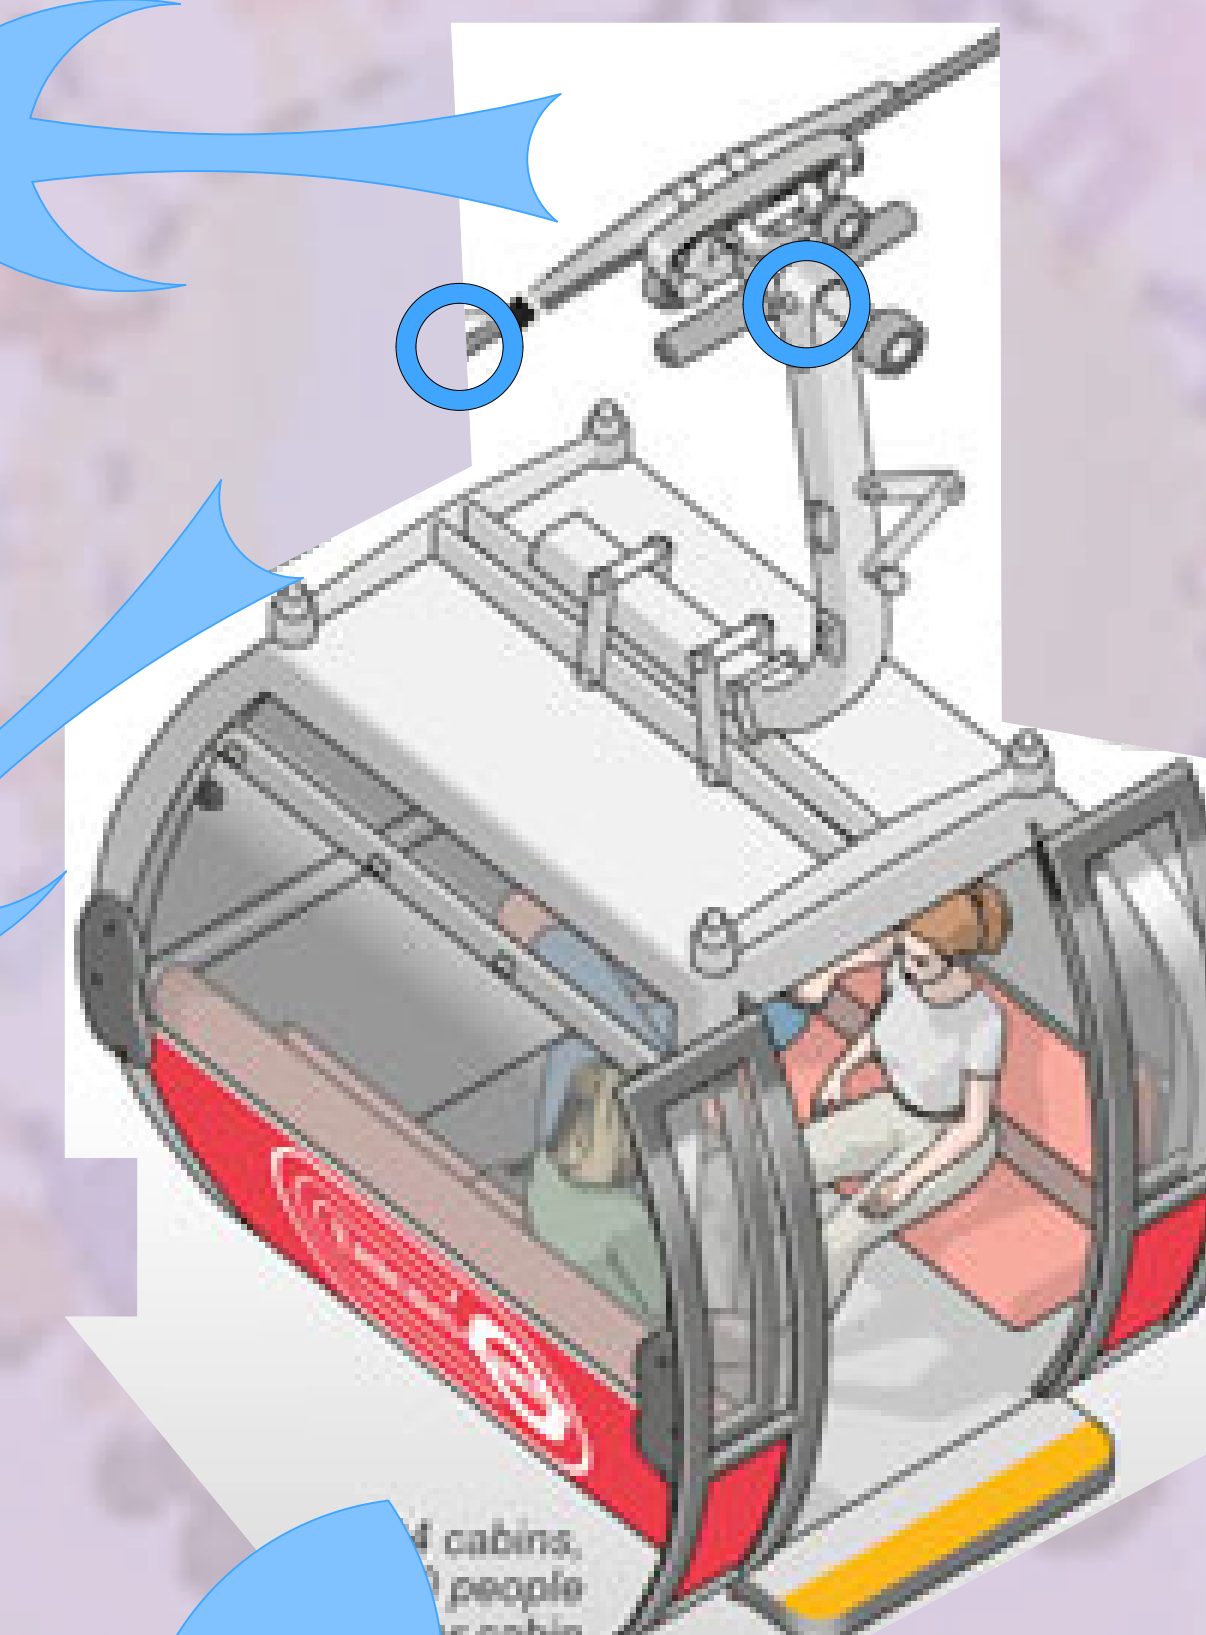

*ALL DIMENTIONS BY METRIC UNITS.

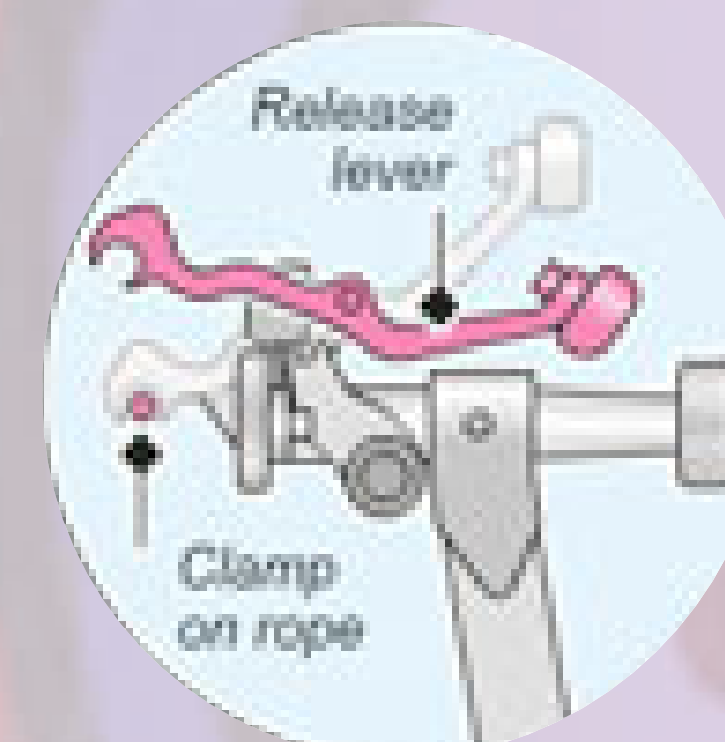

KEY PLAN

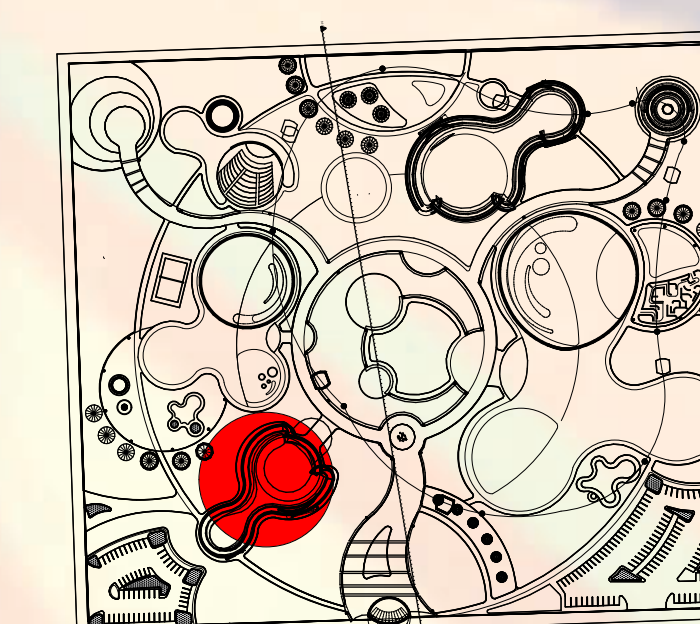

vinyl sheet tiles 0.6*0.6
cement mortar bedding 2cm 1:3:6
d.p.c. 2 faces 0.2 cm
12.5cm plain concrete 1:3:6
one brick wall 25cm to prevent
moistur
earth

PART SECTION
SCALE:1:50

PART SECTION IN CABLE CAR
STATION
SCALE:1:50

YARA OSMAN
NABRI