



EDGE CONNECTION

+5.50m

+4.00m



+2.20m

+0.20m

+0.00m

FLAT ROOF CONSTRUCTION

N

A6

A7

A8

A9

A10

All

A1A13

A14

A

16

17

1819

A2

A21



SHELL HUB DETAIL


COLUMN BASE DETAIL

SHELL BASE DETAIL

KEY PLAN

**YARA OSMAN
NABRI**

PART SECTION IN KIDZAINYA SCALE:1:50

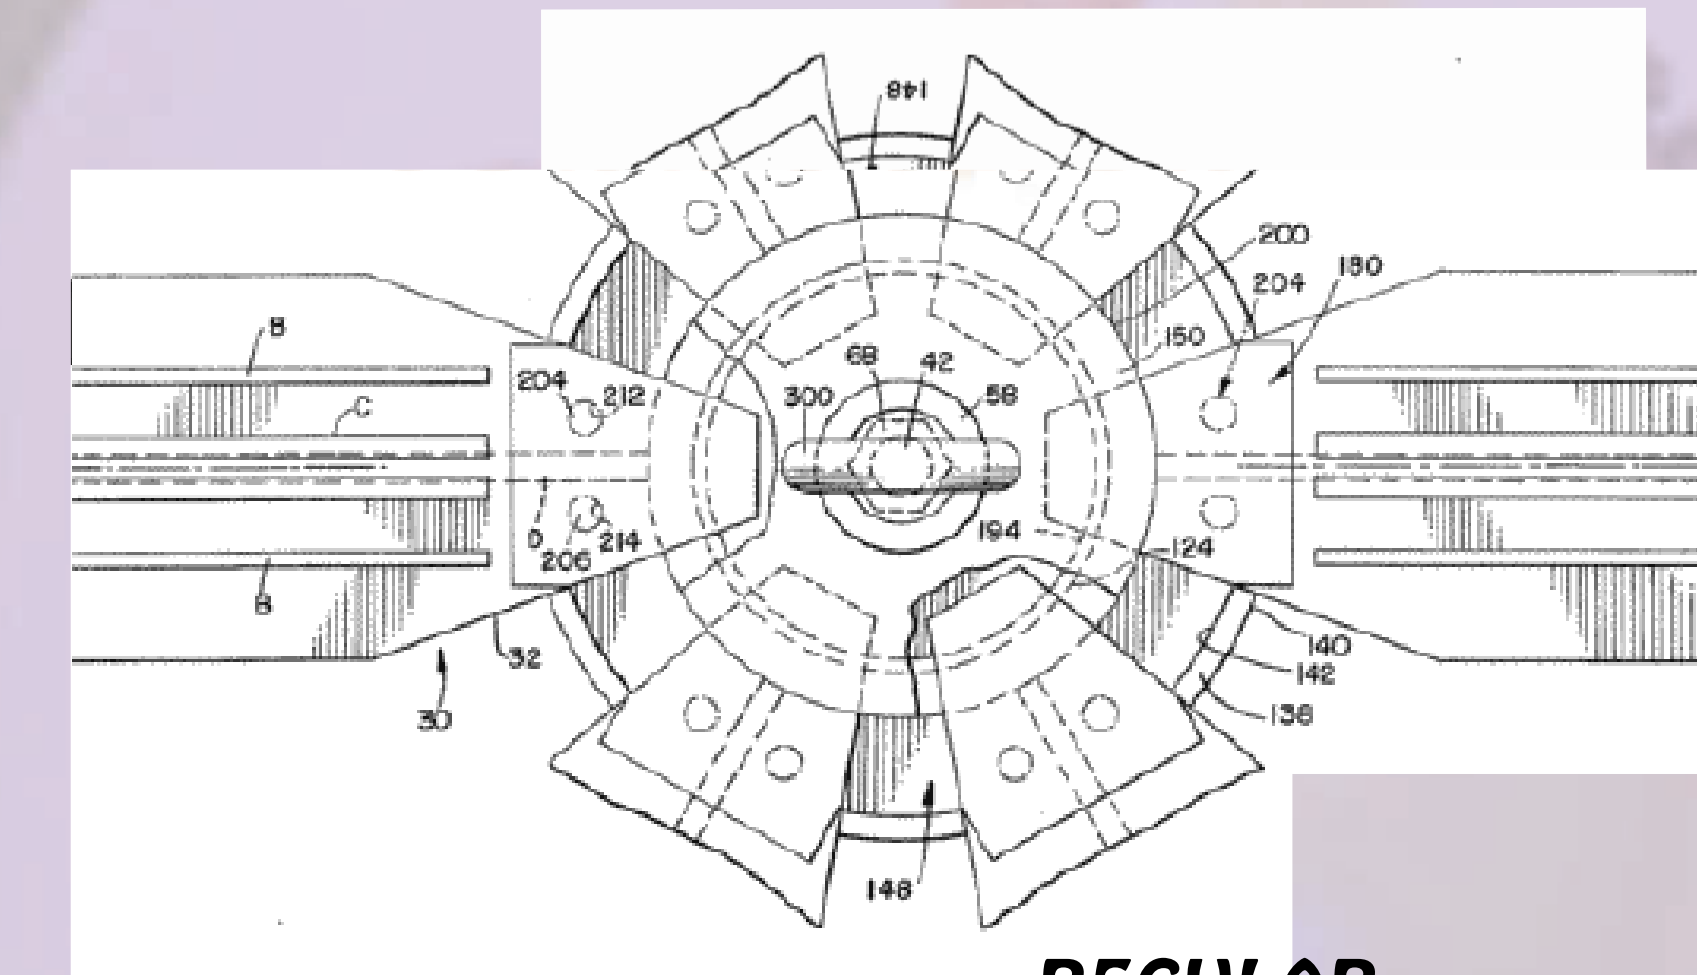

REGULAR CONNECTION

***ALL DIMENTIONS BY METRIC UNITS.**

