


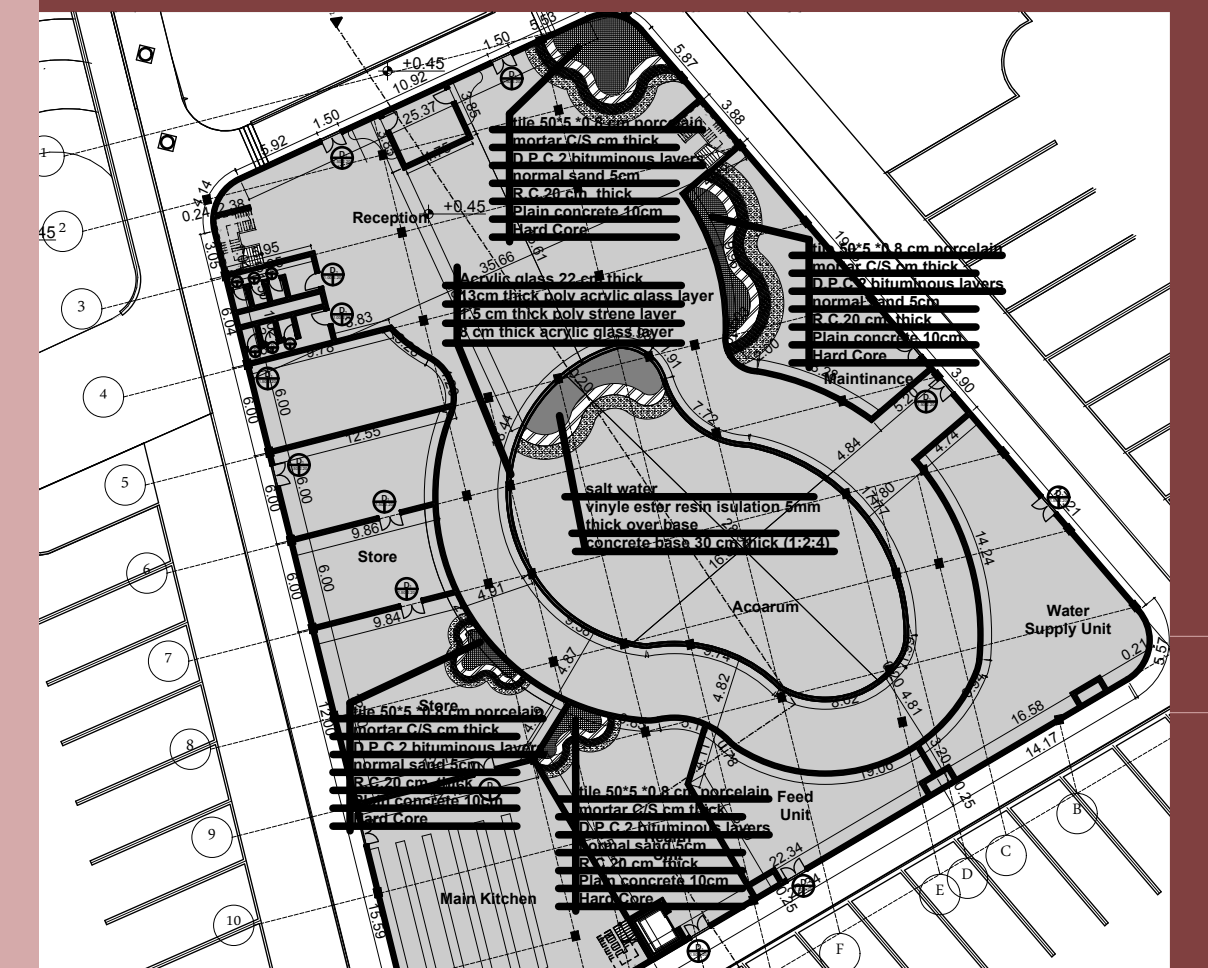
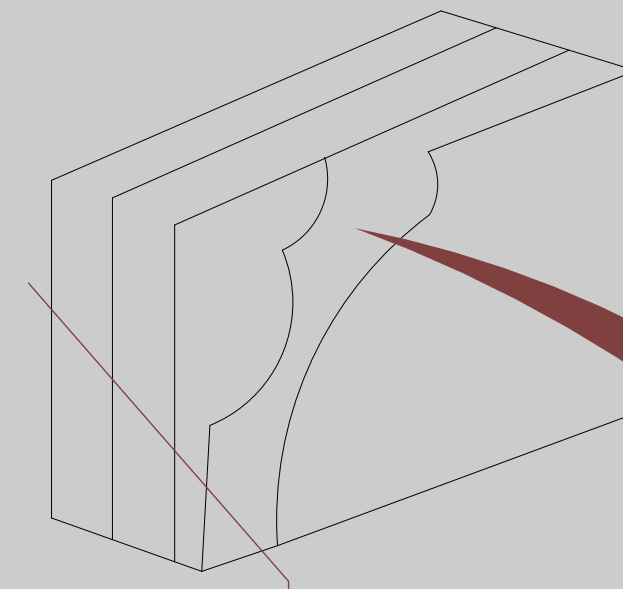
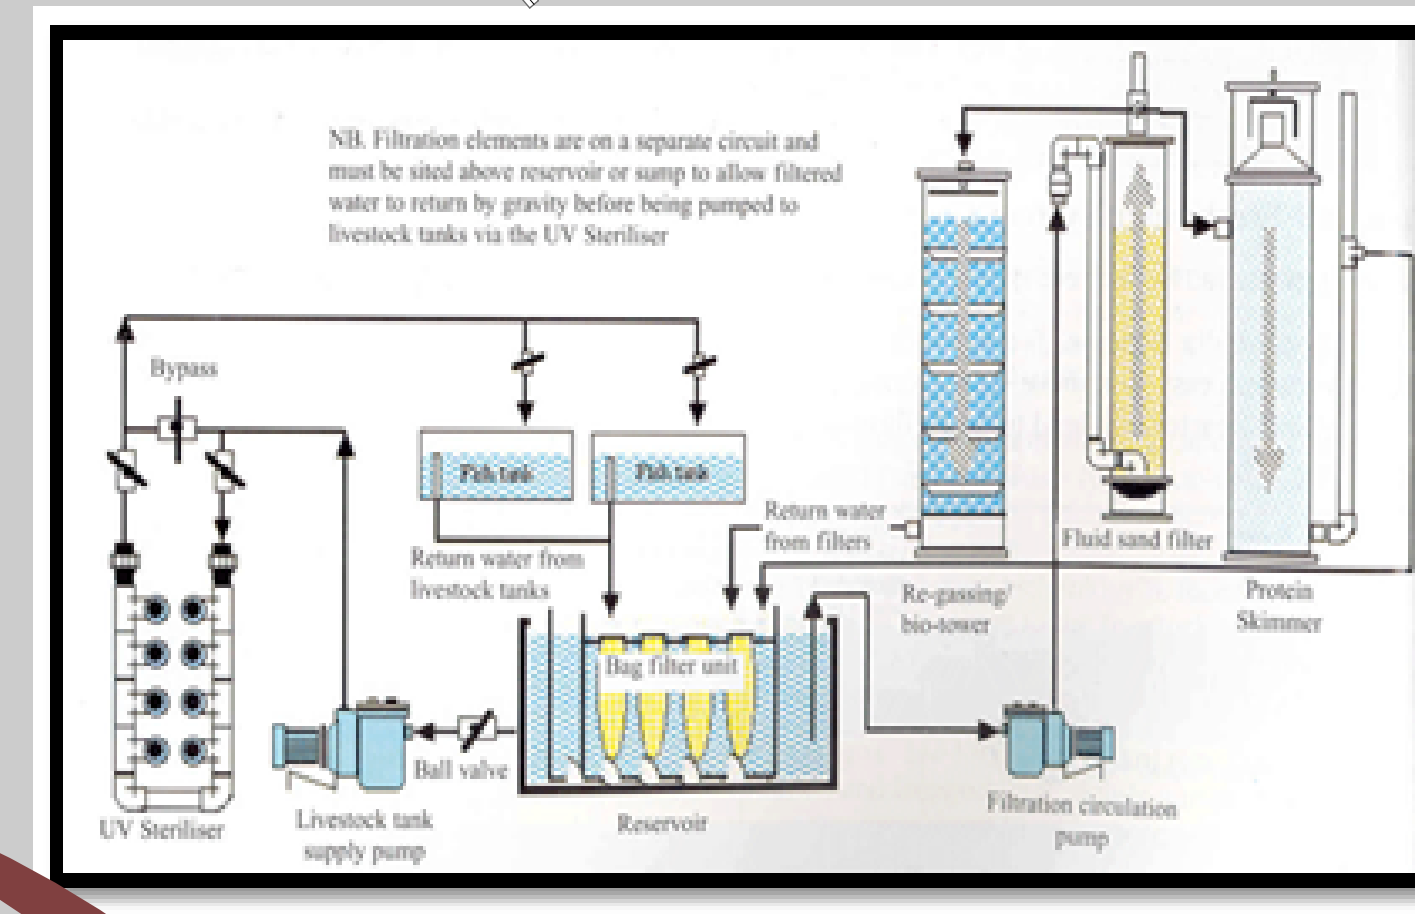
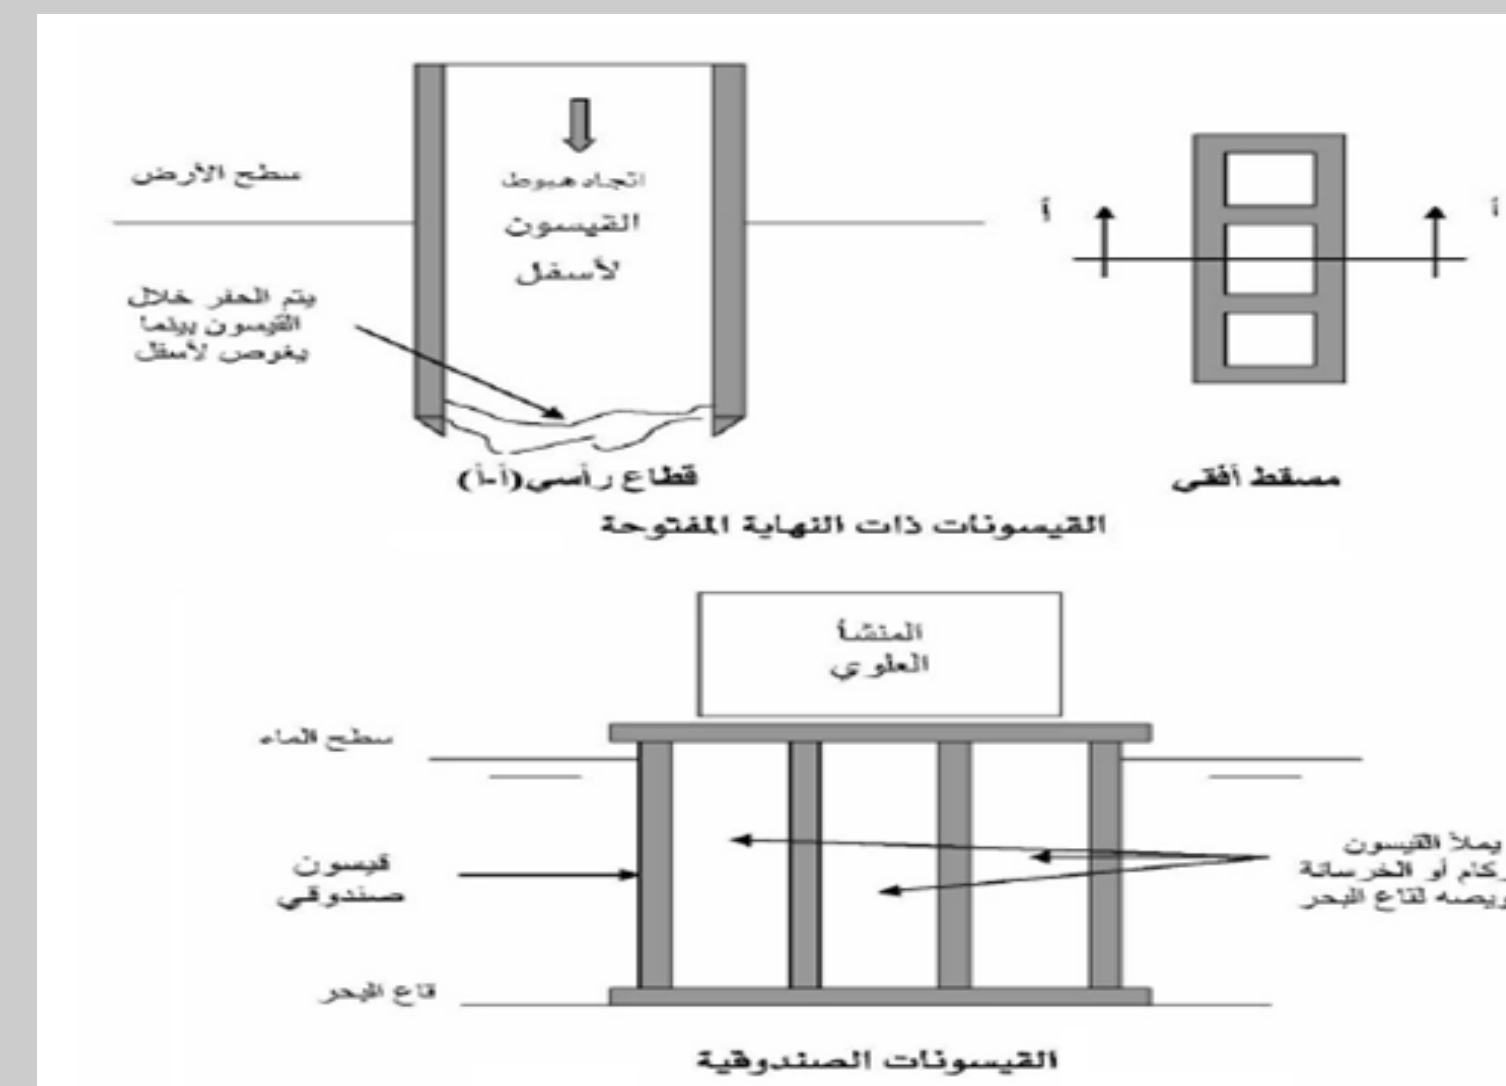
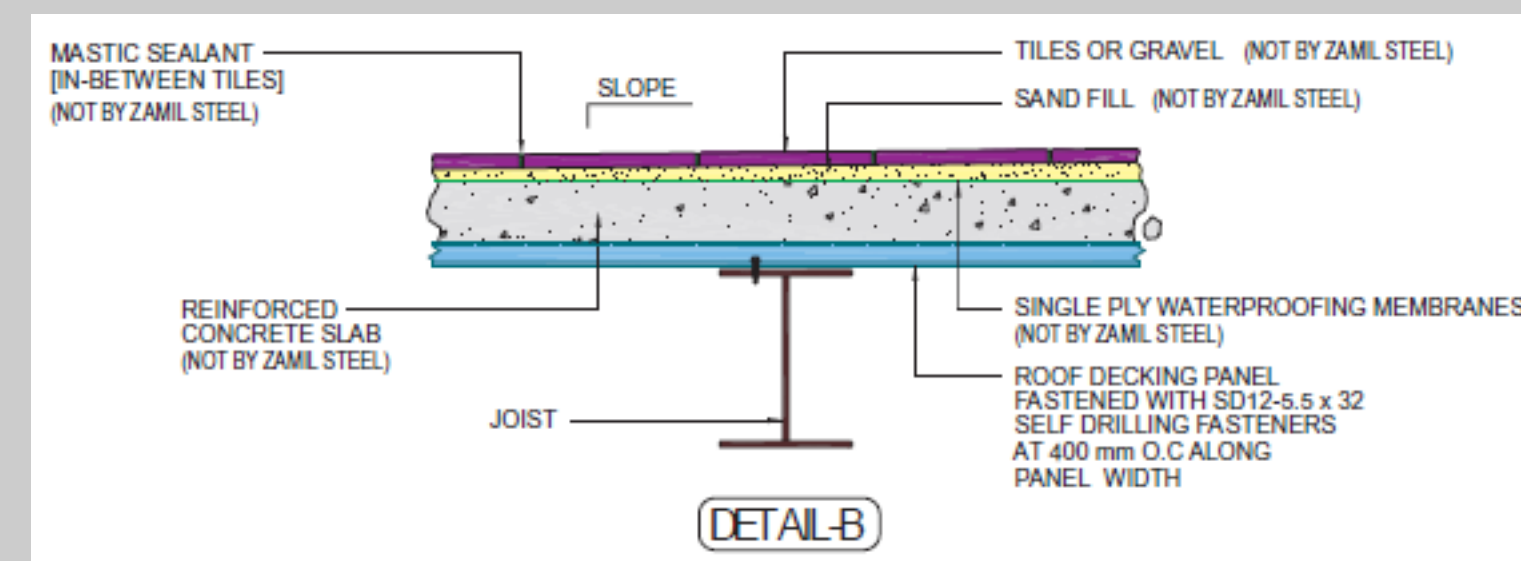


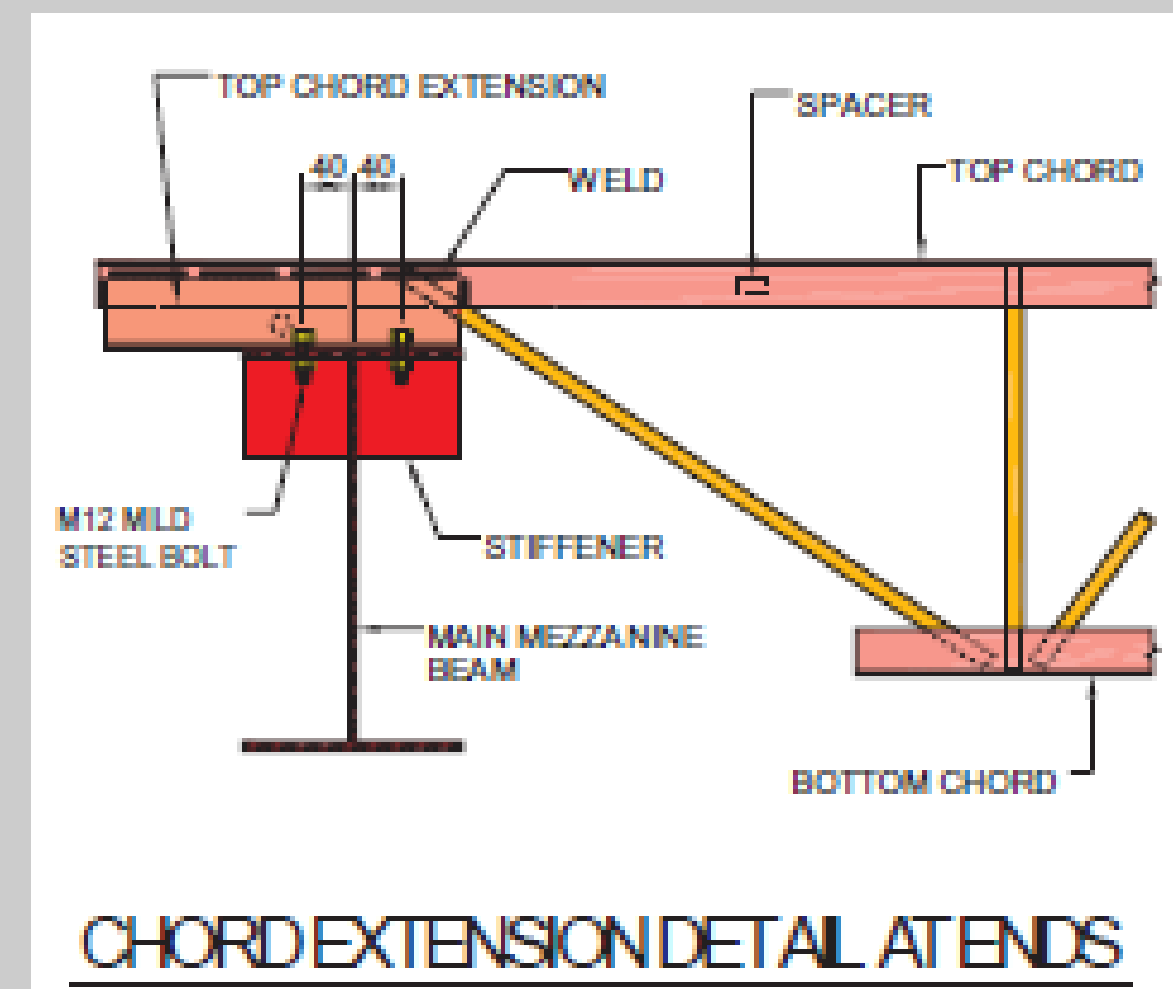


- ALL DIMENTION IN METER
- ALL PLAIN CONCRETE (1:3:6) MIX
- ALL R/F CONCRETE (1:2:4) MIX
- ALL MORTAR C/S (1:8) MIX

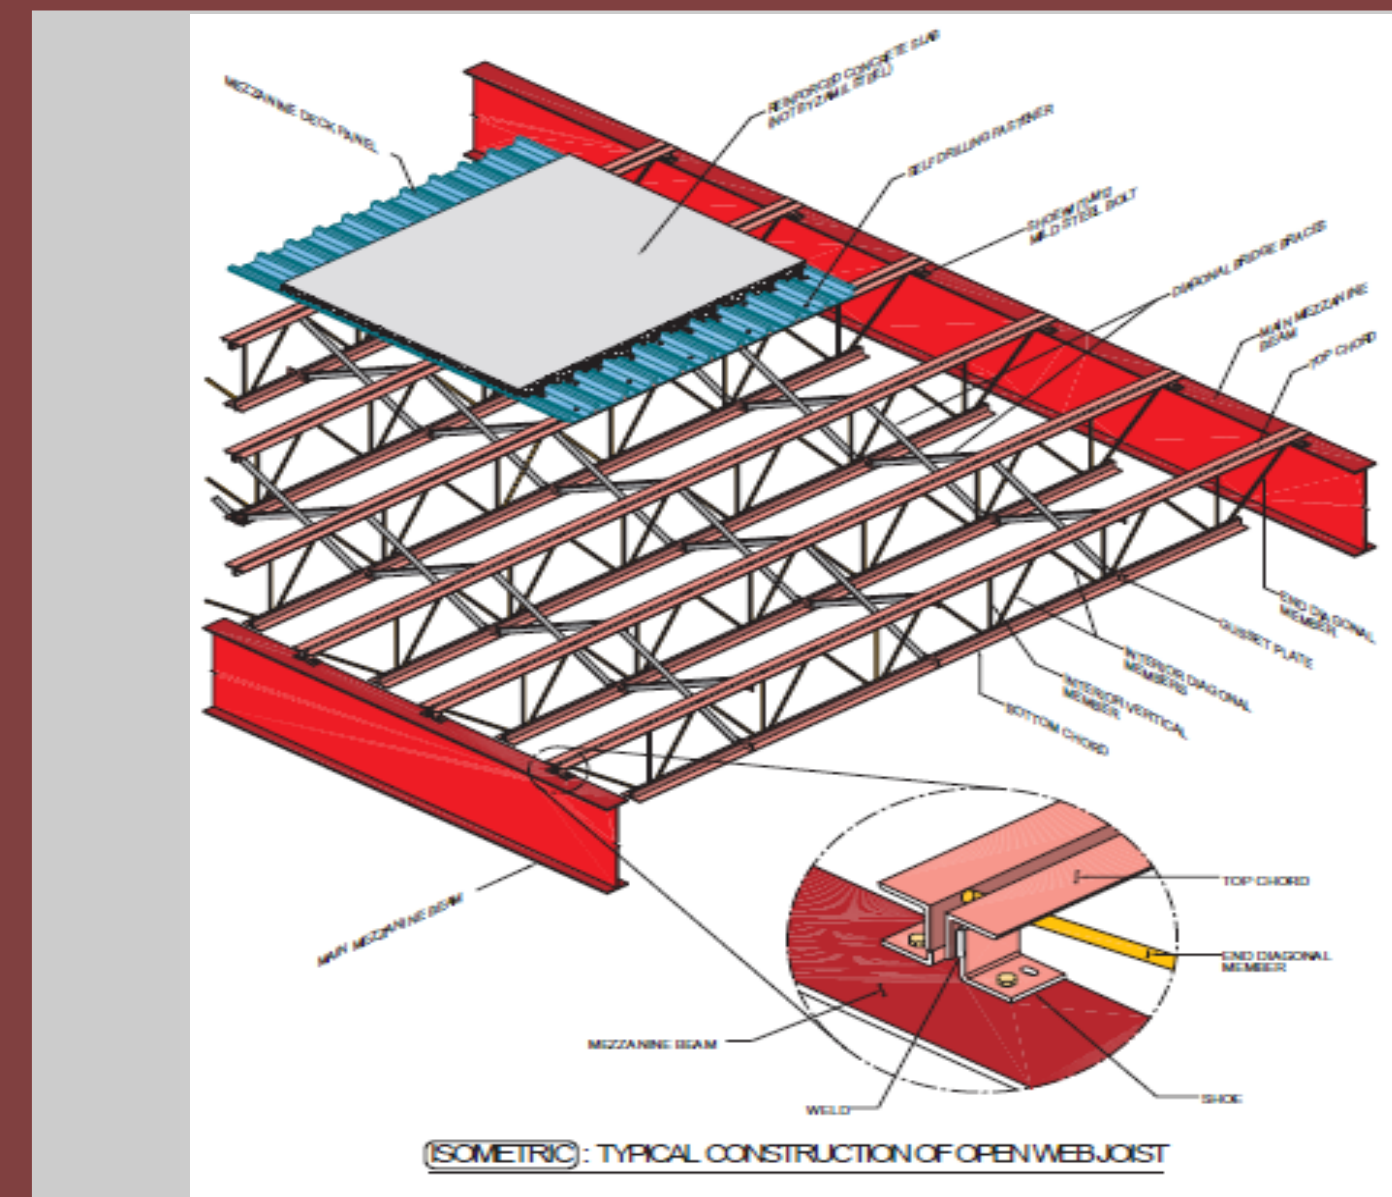

SUDAN UNIVERSITY OF SIENCE
&TECHNOLOGY
COLLAGE OF ARCHITECTURE
**WATER RESORT PARK
PORTSUDAN**
LINA MOHAMMED MOHAMMED
AHMED
DR.MAHASIN ABU ALRISH
ACOARUM PART SECTION
SCALE 1:50

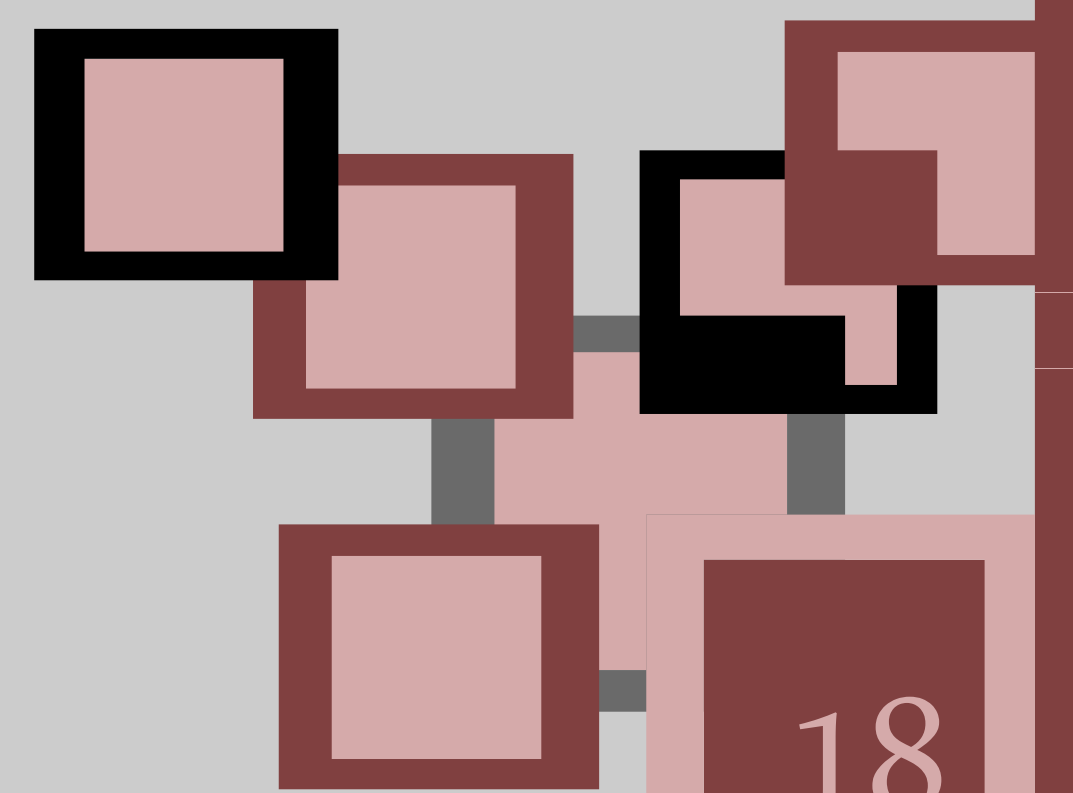

Acrylic glass 22 cm thick
13cm thick poly acrylic glass layer
1.5 cm thick poly strene layer
8 cm thick acrylic glass layer

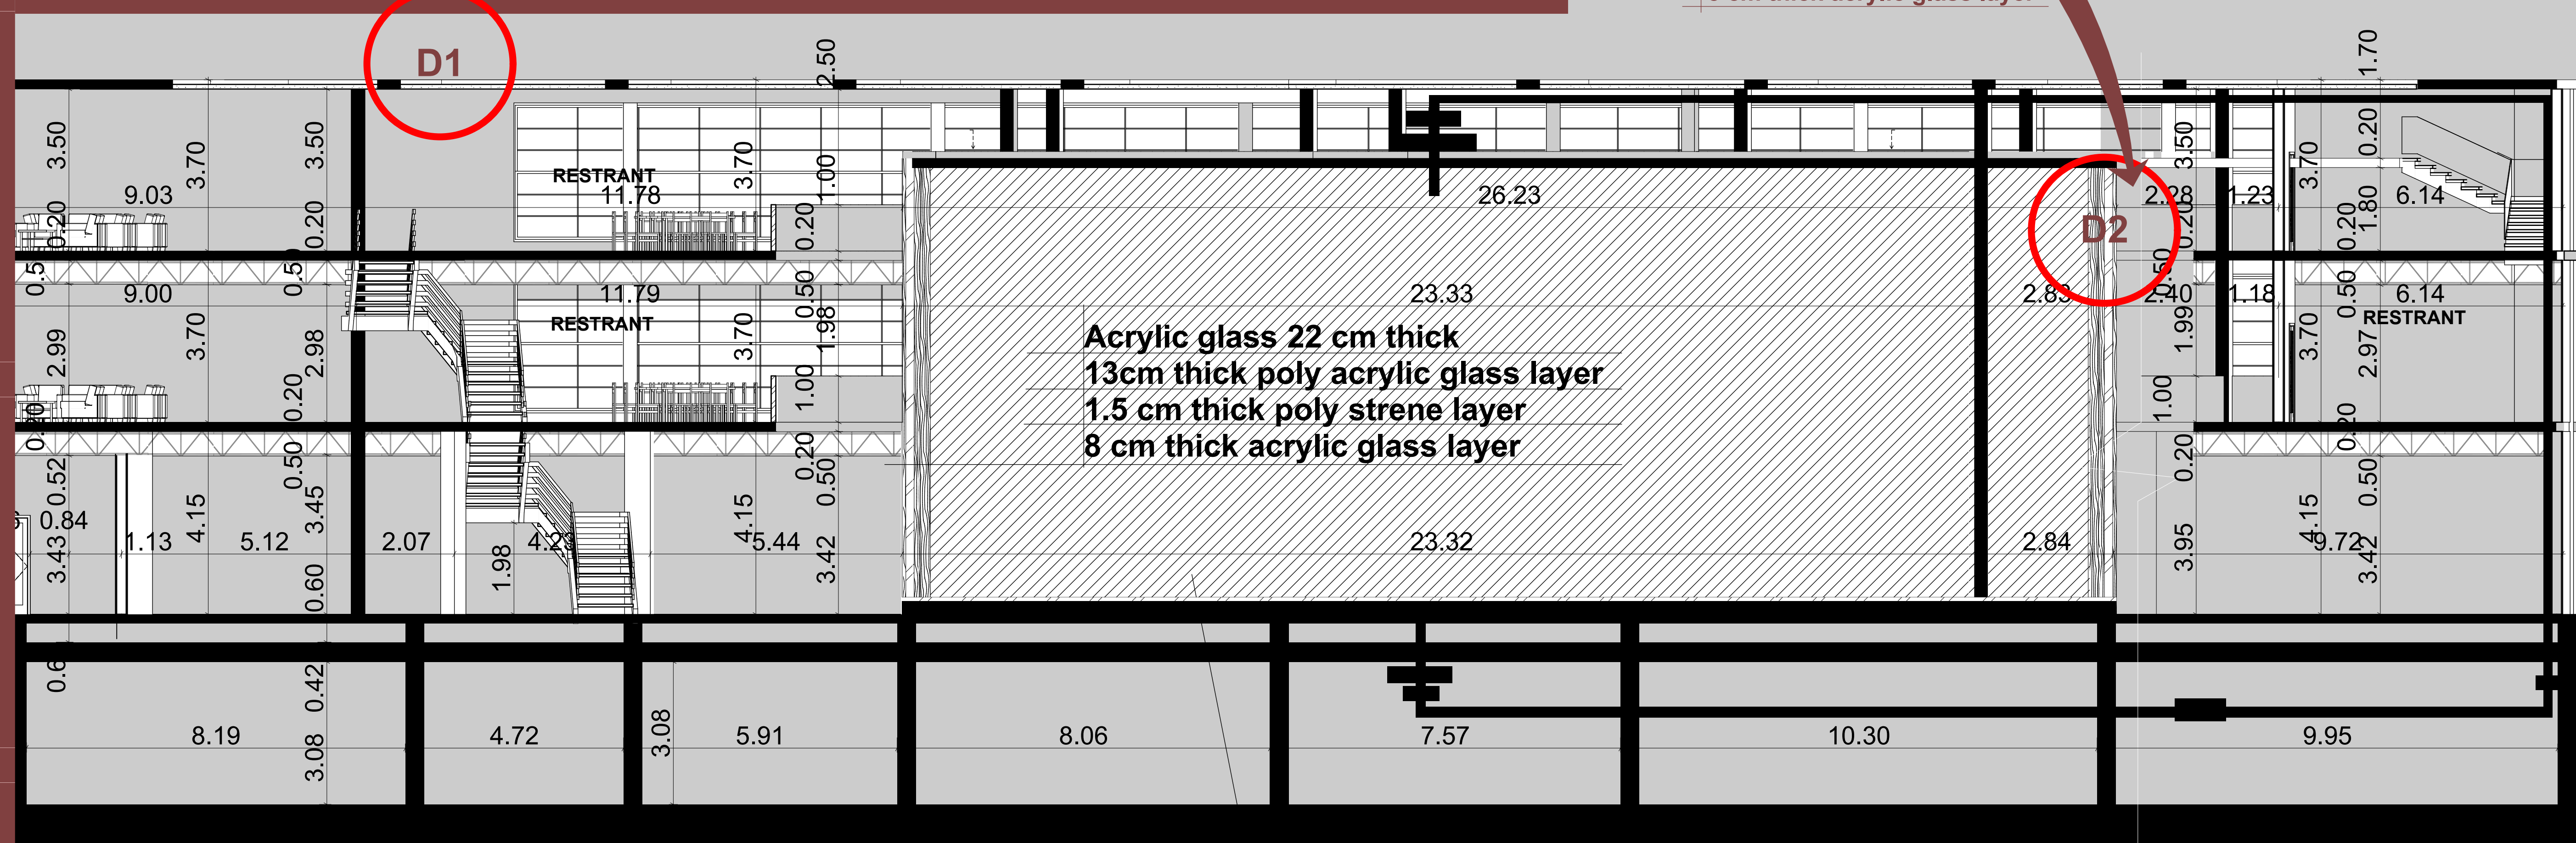

salt water
vinyle ester resin isulation 5mm thick over base
concrete base 30 cm thick (1:2:4)