


Rubber painting 3layers

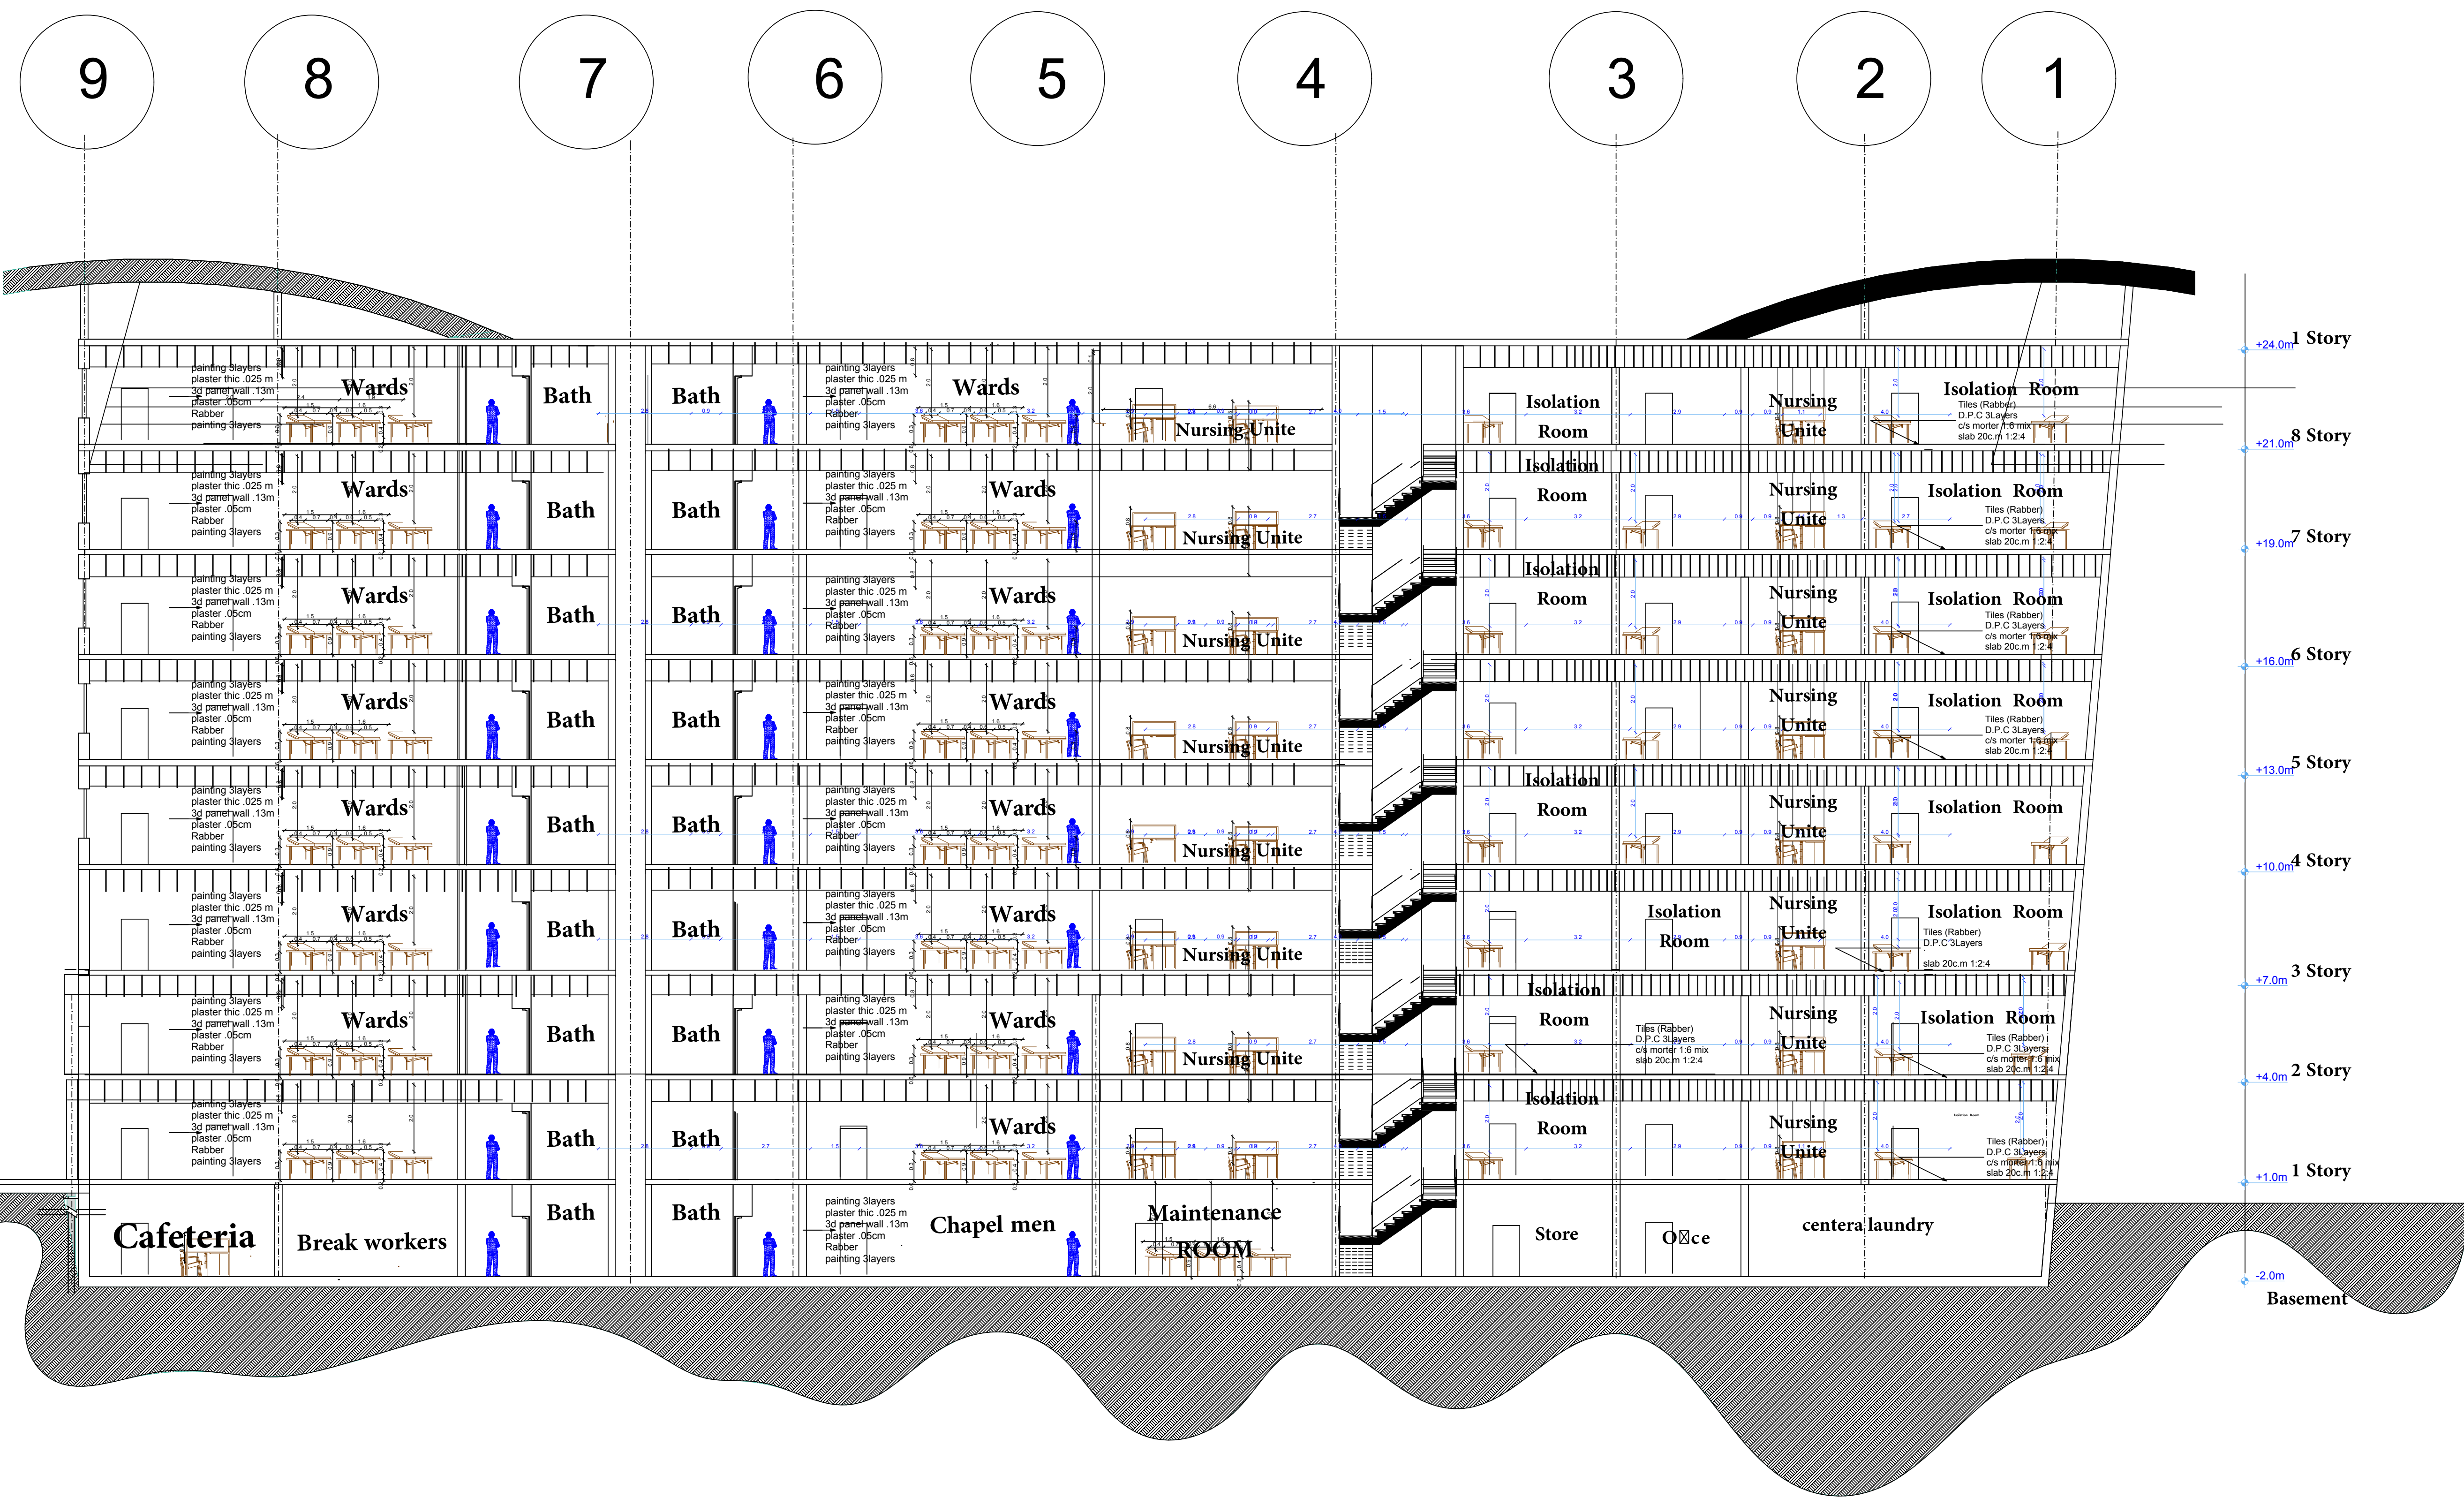

+24.0m 1 Story
+21.0m 8 Story
+18.0m 7 Story
+16.0m 6 Story
+13.0m 5 Story
+10.0m 4 Story
+7.0m 3 Story
+4.0m 2 Story
+1.0m 1 Story
-2.0m Basement