






COMMERCIAL COMPLEX ADMINISTRATIVE

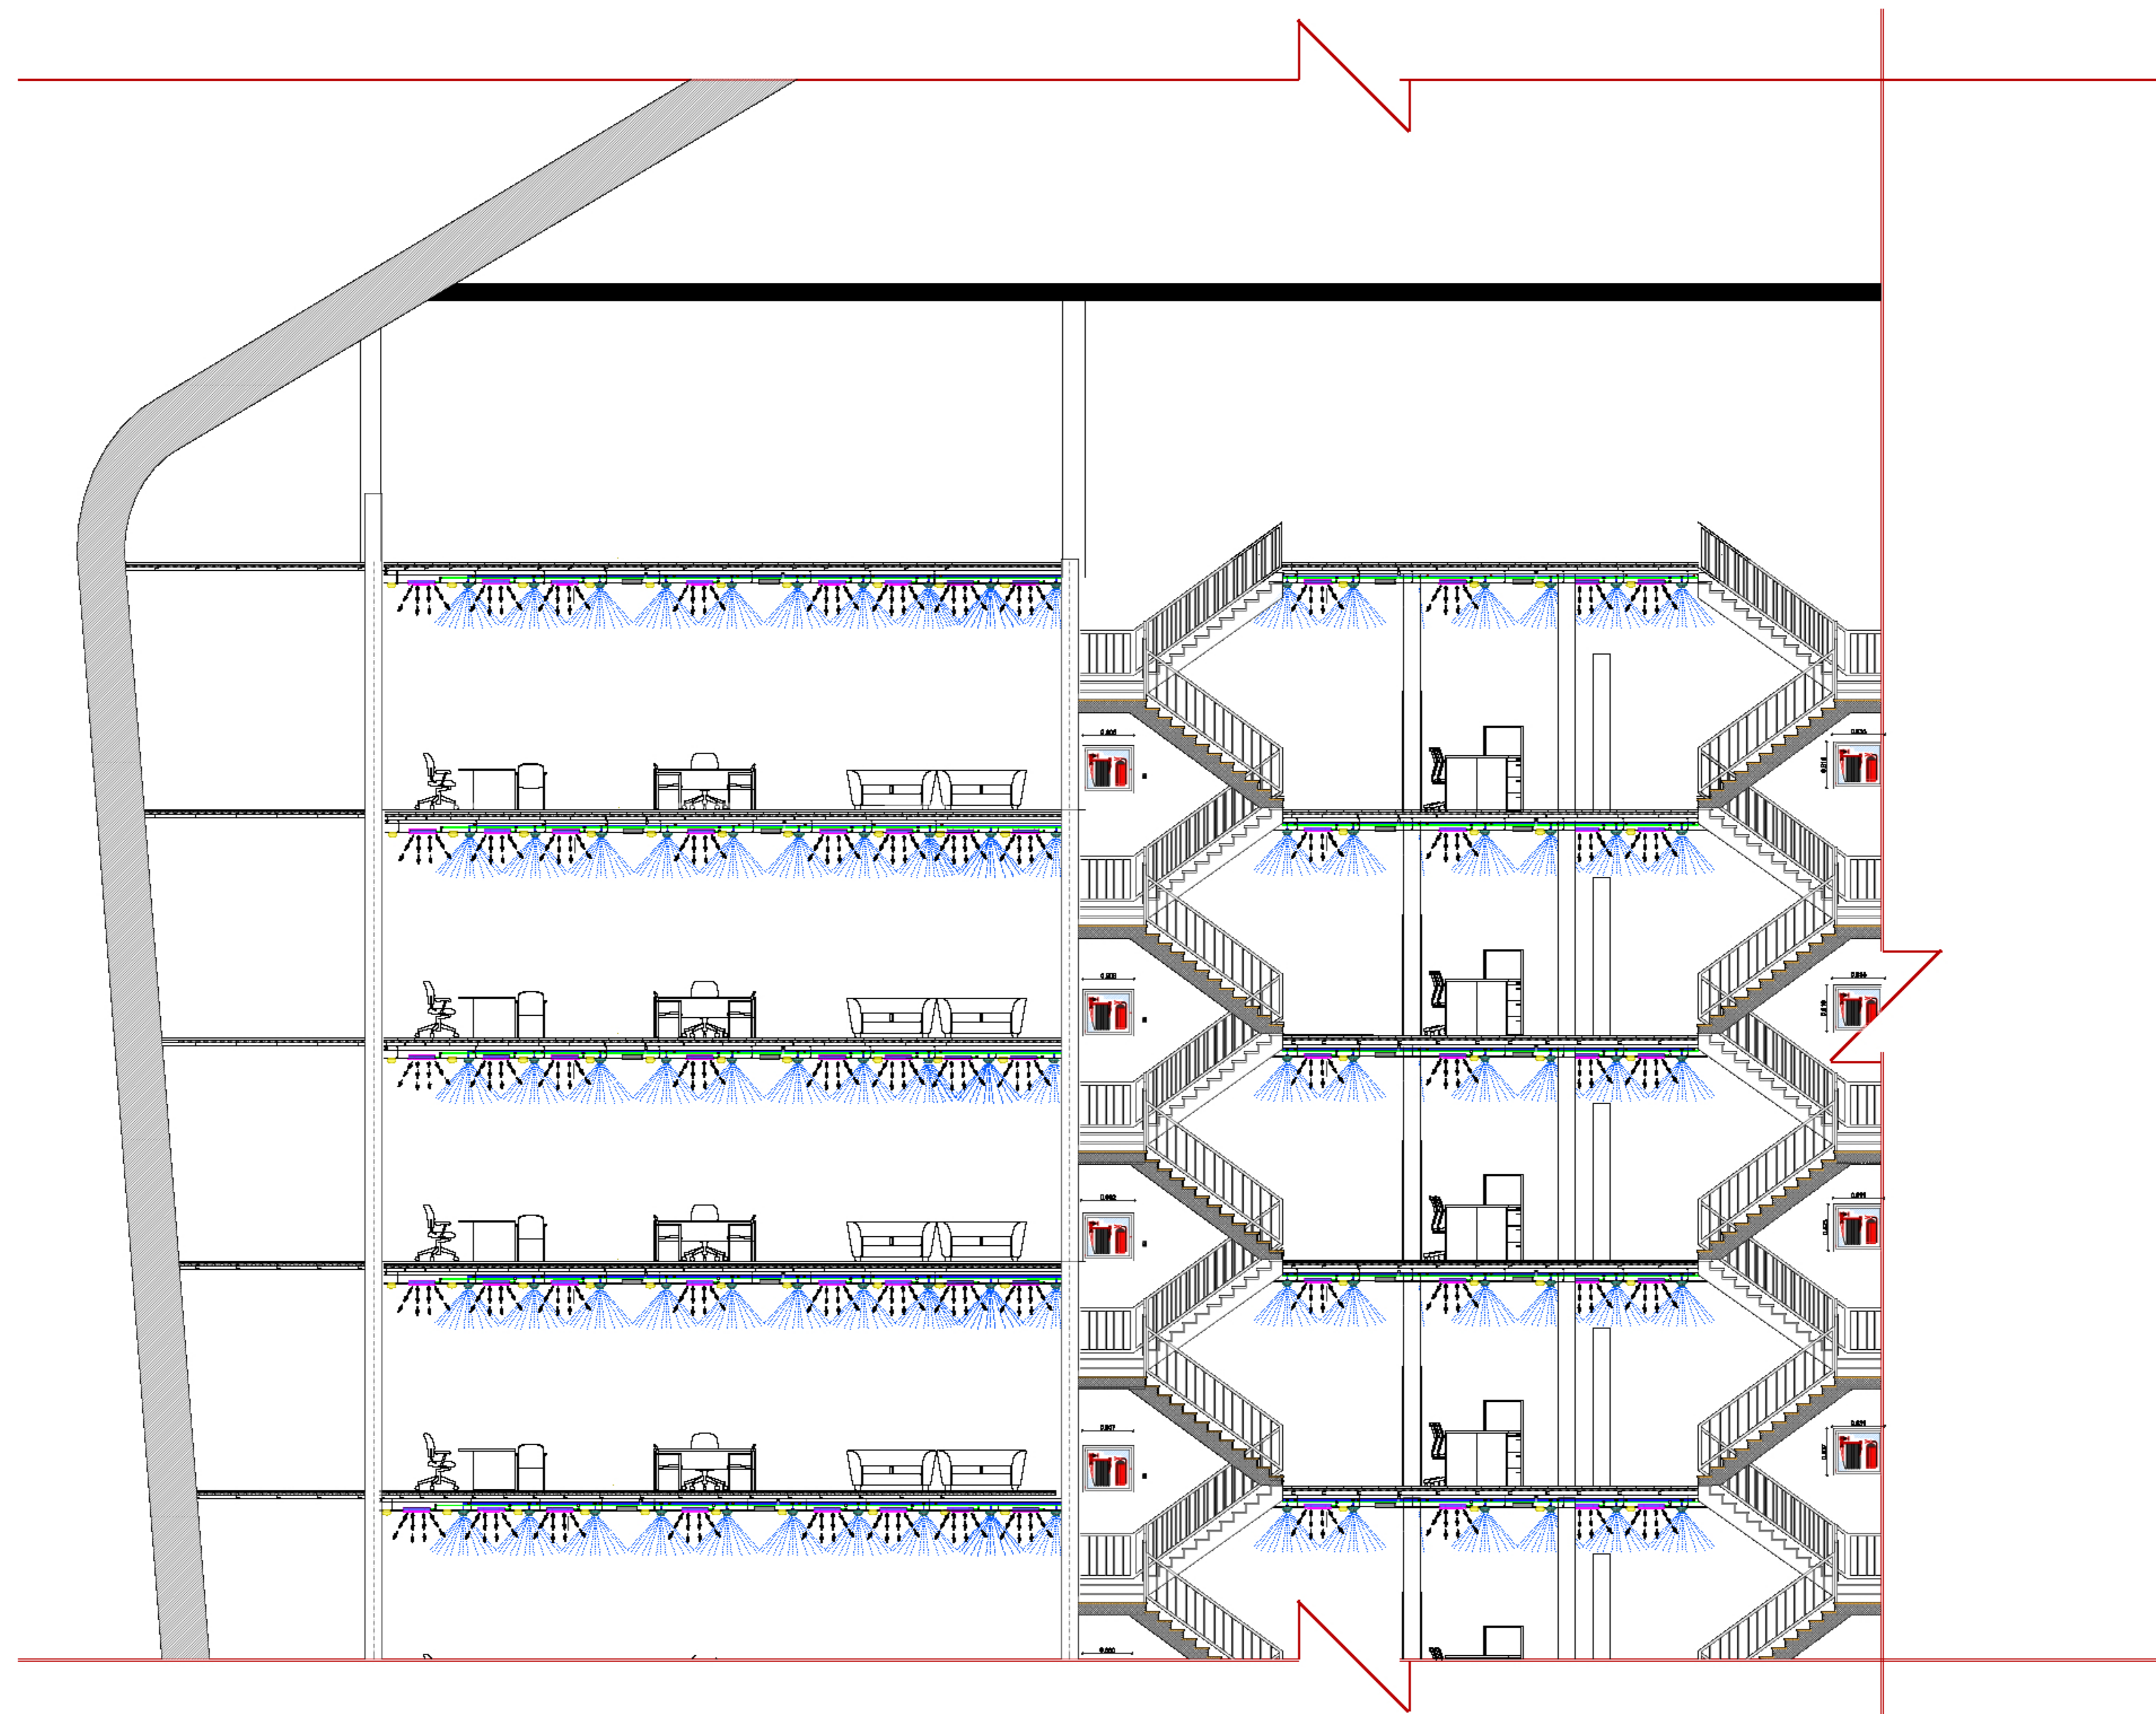

Remarks	
AIR SUPPLY	
SMOKE AND HEAT DETECTOR	
LAMP	
RETURN AIR	

AIR CONDITION PART SECTION SCALE 1:50